
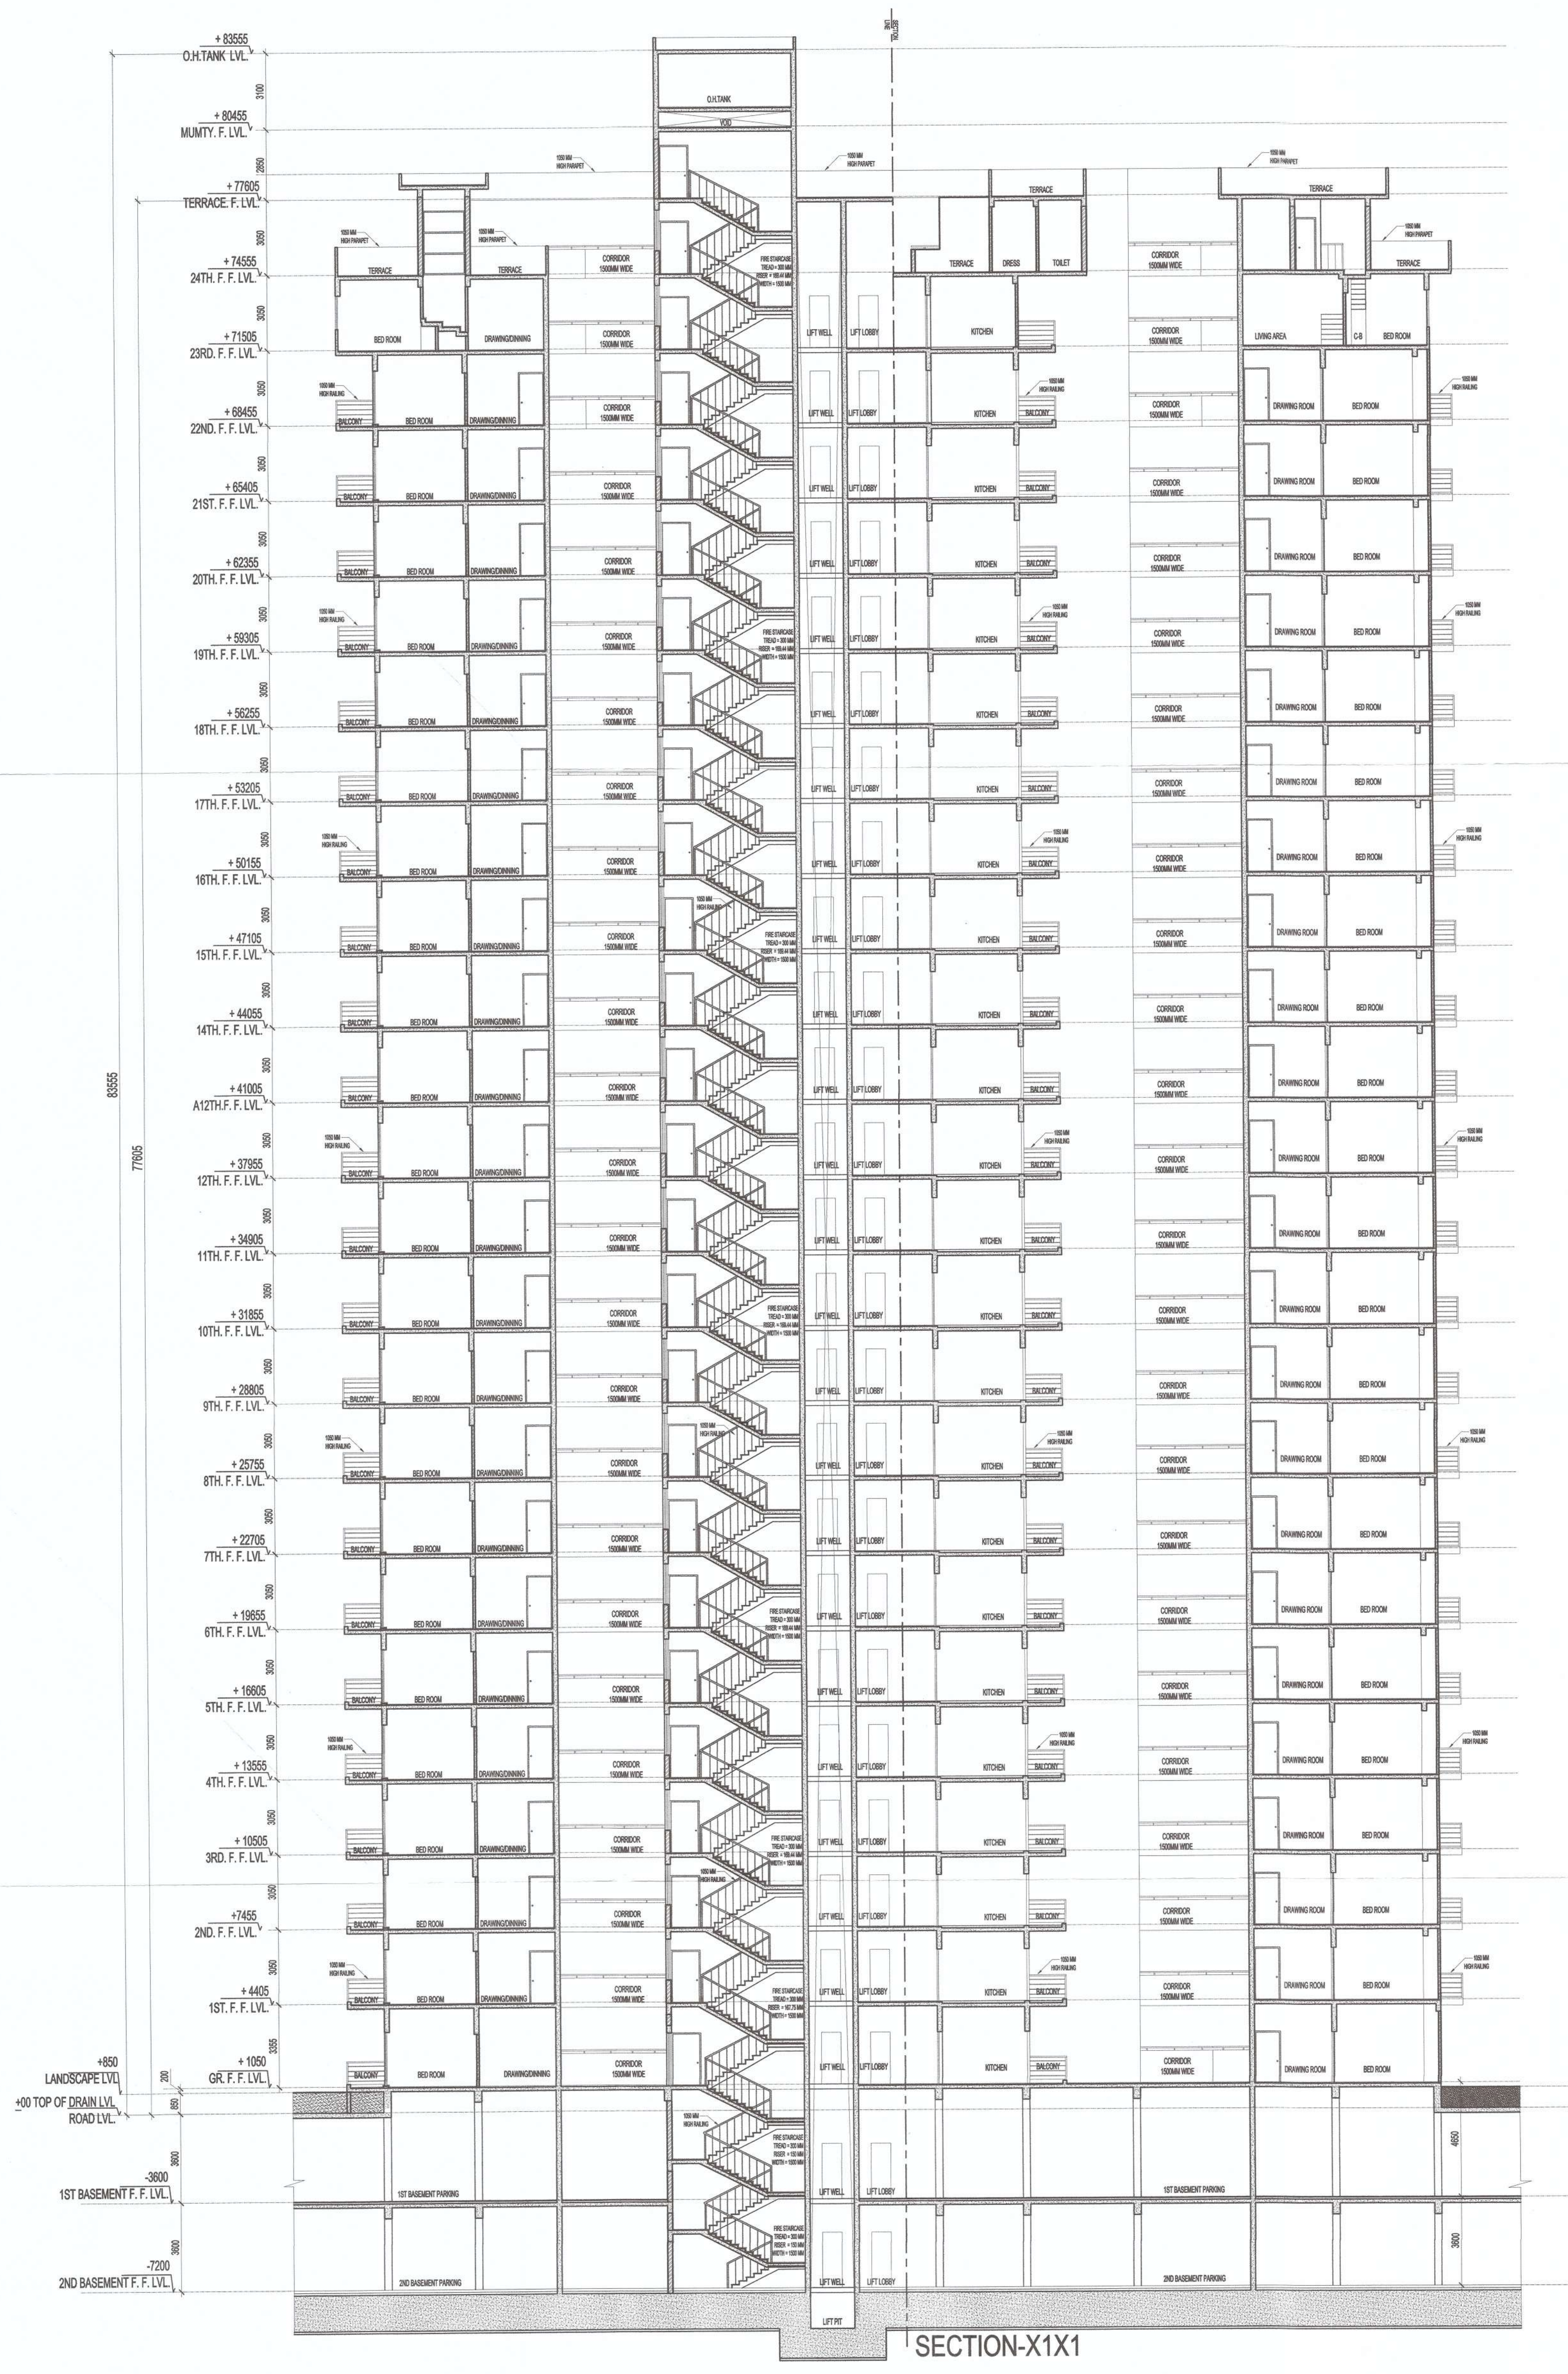


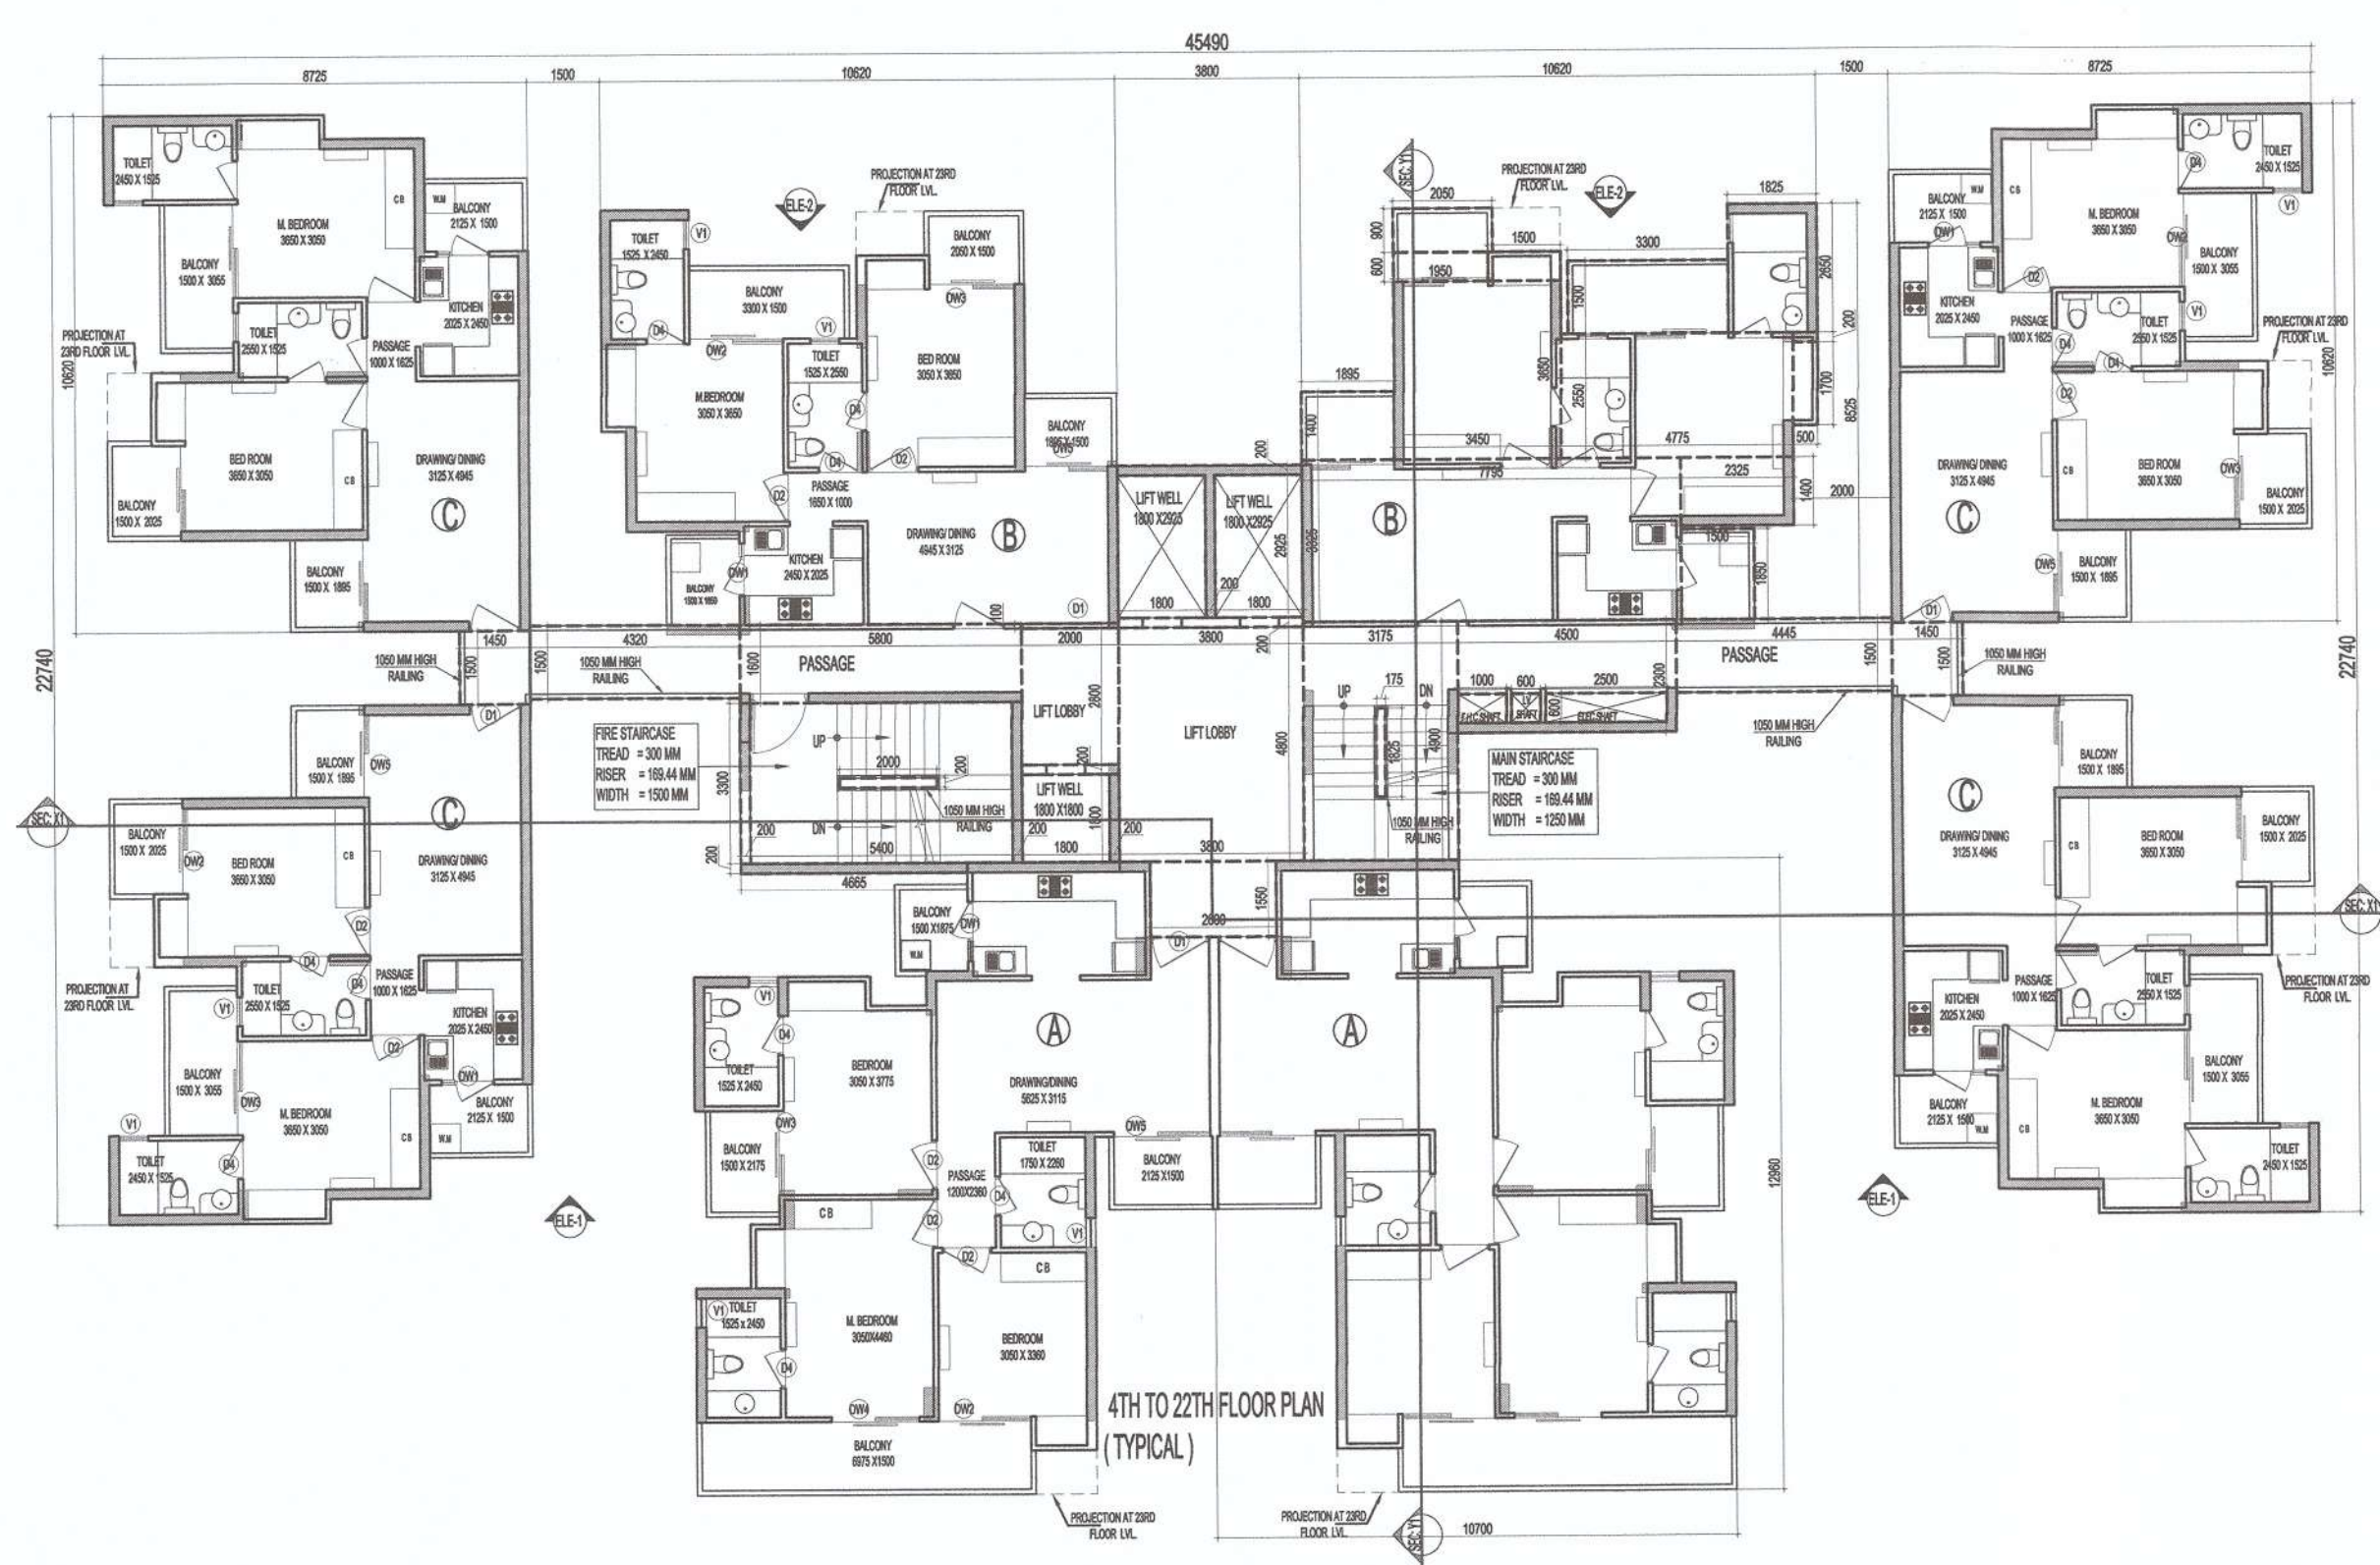

OWNER SIGN		ARCHITECT SIGN	
For DECENT BUILDWELL PVT. LTD.			
OWNER M/S DECENT BUILDWELL PVT. LTD.			
SUBMISSION DRAWING			
KEYPLAN TOWER FONTANE 			
PROJECT PROPOSED GROUP HOUSING FOR M/S DECENT BUILDWELL PVT. LTD. AT PLOT NO. - GH-05A, SECTOR-16B, GREATER NOIDA, (U.P.)			
DATE 07-06-16	PROJECT INCH. AMAR NATH	CHECKED BY DEVESH SHAKYA	
SCALE 1:150	DEALT BY SATPARKASH	APPROVED BY VISHAL SHARMA	
DRAWING TITLE SECTION-X1-X1			
TOWER-FONTANE			
ARCHITECTS S-26, G-2 H.D-48, NOIDA architecture urban design			
DRAWING NO. S-42		REVISION	