
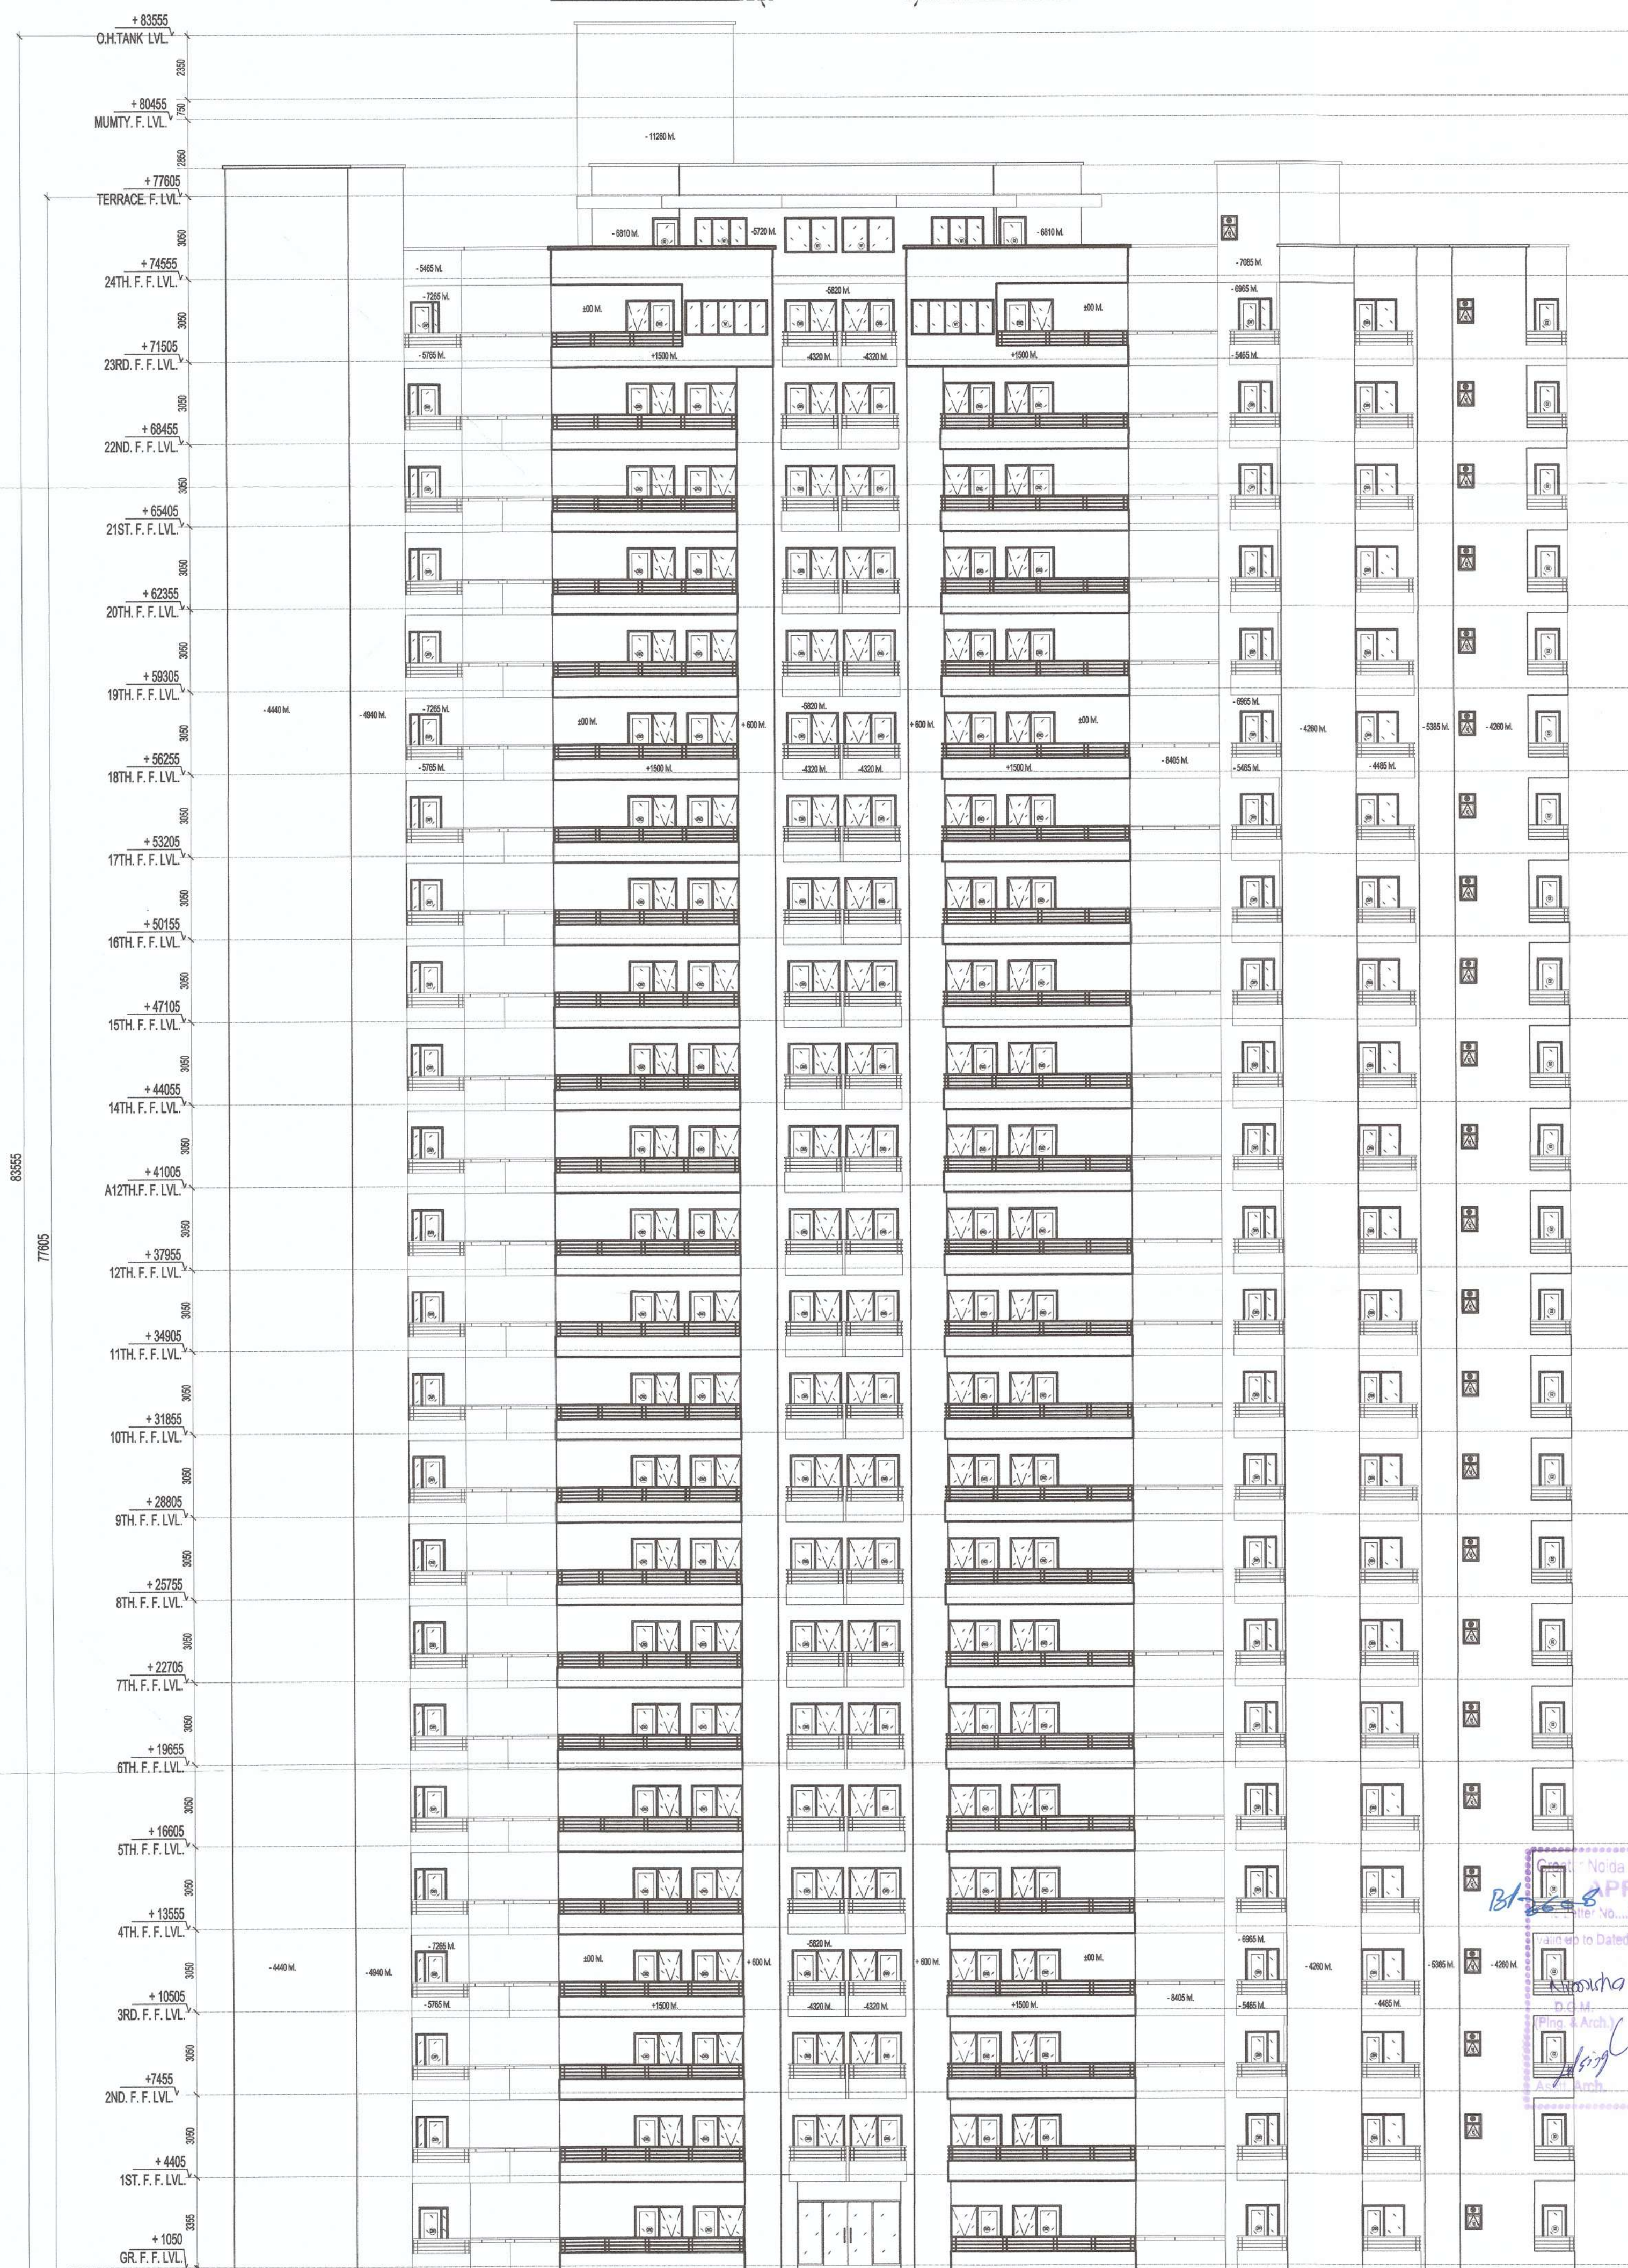


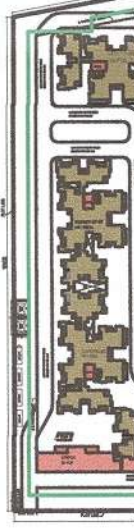

OWNER SIGN  M/S DECENT BUILDWELL PVT. LTD. Authorised Signatory		ARCHITECT SIGN 	
OWNER M/S DECENT BUILDWELL PVT. LTD.			
SUBMISSION DRAWING			
KEYPLAN  TOWER-LAGOON			
PROJECT PROPOSED GROUP HOUSING FOR M/S DECENT BUILDWELL PVT. LTD. AT PLOT NO: - GH-05A, SECTOR- 16B, GREATER NOIDA,(U.P.)			
DATE 07-06-16	PROJECT INCH. AMAR NATH	CHECKED BY DEVESH SHAKYA	
SCALE 1:150	DEALT BY SATPAKASH	APPROVED BY VISHAL SHARMA	
DRAWING TITLE ELEVATION-1			
TOWER-LAGOON			
ARCHITECTS  S-20, OK-2, NLD-48,MOHA architects urban design Ph- +91-11-20018008 Fb- +91-11-40564768 cna@confluence.com www.confluence.com hospitality Member of IASBC (ISO - 9001:2000 interiors			
DRAWING NO. S-53		REVISION	