



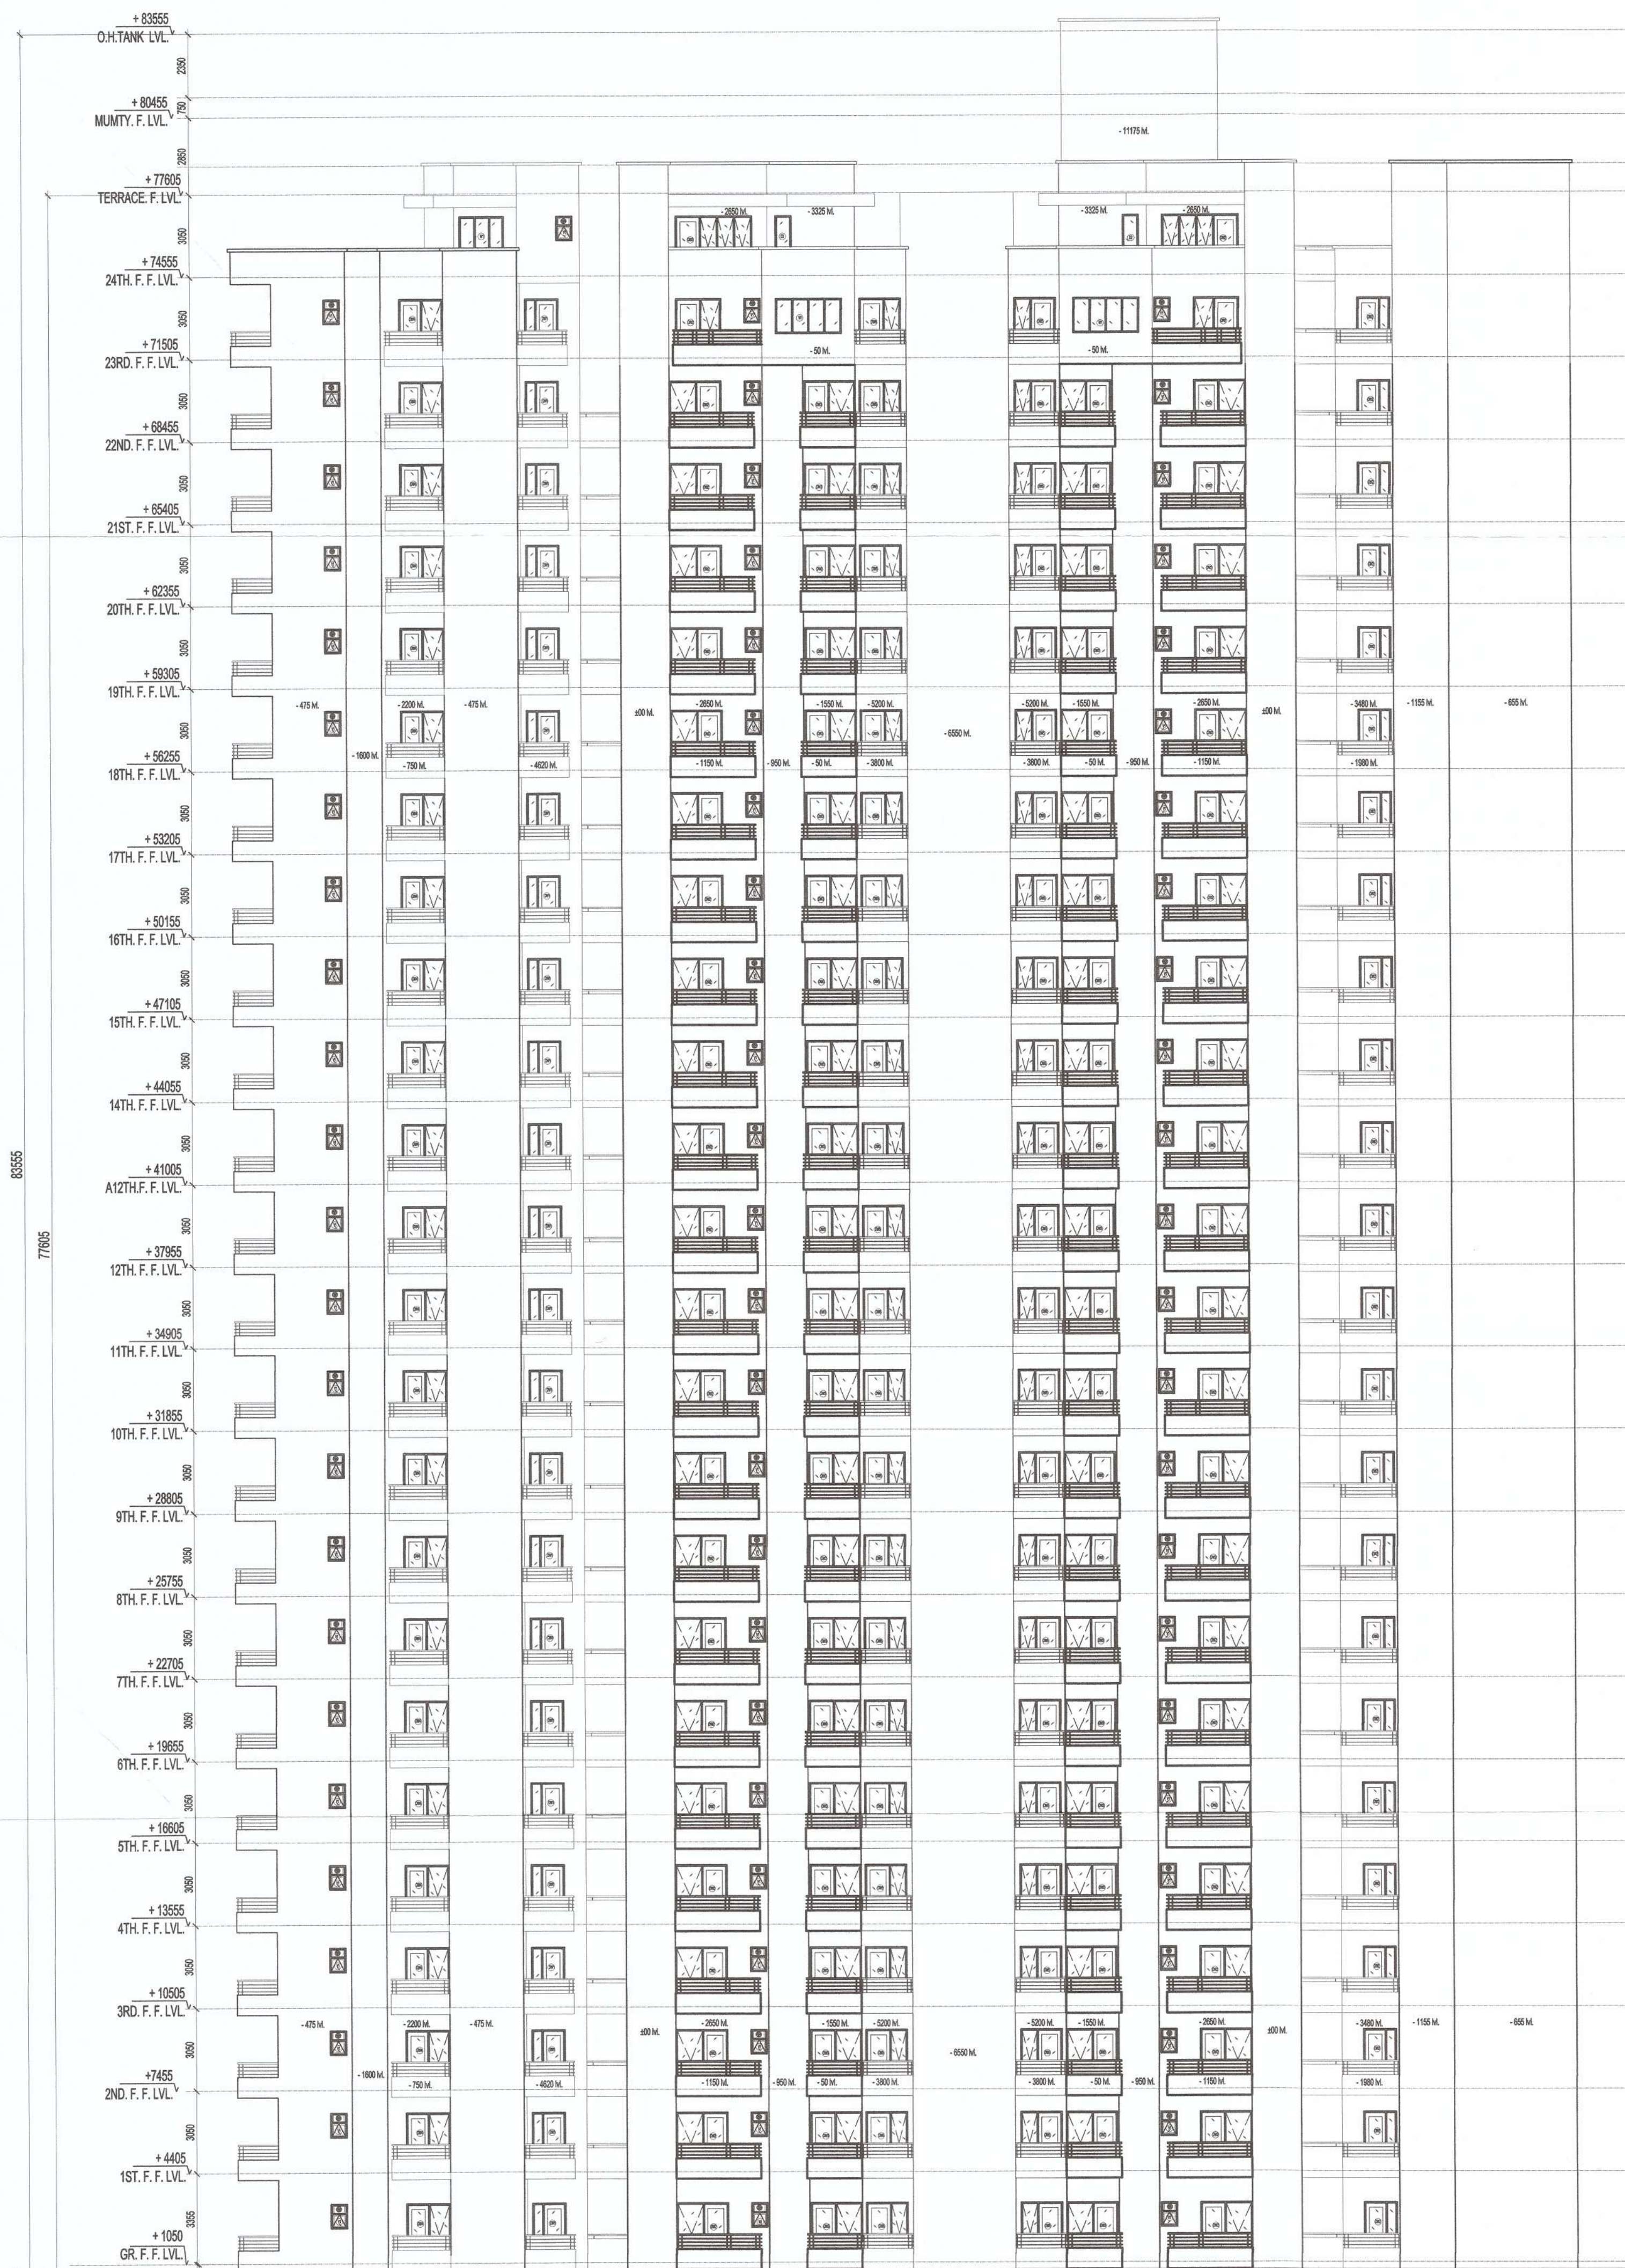

Greater Noida Industrial Dev. Authority
APPROVED
Vide Letter No. 69 Dated 22/12/2026
Valid up to Date 5 Year
Nimish
Prig. & Archt.
Asstt. Archt.
S. M. Prig.

OWNER SIGN ARCHITECT SIGN
For DECENT BUILDWELL PVT. LTD.
Authorised Signatory

OWNER
M/S DECENT BUILDWELL PVT. LTD.
SUBMISSION DRAWING

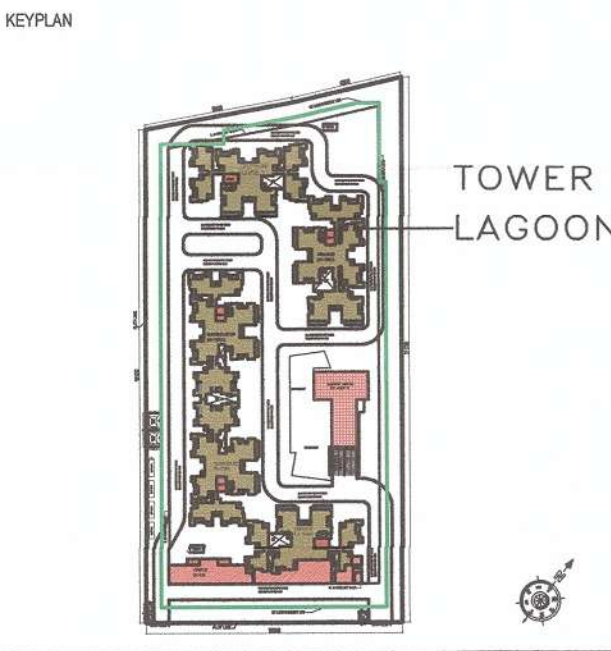

PROJECT
PROPOSED GROUP HOUSING FOR
M/S DECENT BUILDWELL PVT. LTD.
AT PLOT NO.- GH-05A, SECTOR-16B,
GREATER NOIDA, (U.P.)

DATE	PROJECT INCH.	CHECKED BY
07-06-16	AMAR NATH	DEVESH SHAKYA
SCALE	DEALT BY	APPROVED BY
1:150	SATPARKASH	VISHAL SHARMA

DRAWING TITLE
ELEVATION-2

TOWER-LAGOON

ARCHITECTS
Confluence
S-28, G-2
R.D.-42ND
ARCHITECTURE
PH-91-11-2021006
PR-91-11-4204759
ARCHT. DESIGN
con@confluence.com
www.confluence.com
nepalcity
Member of IABC
ISO-9001:2009
INDIA

DRAWING NO. S-54 REVISION