
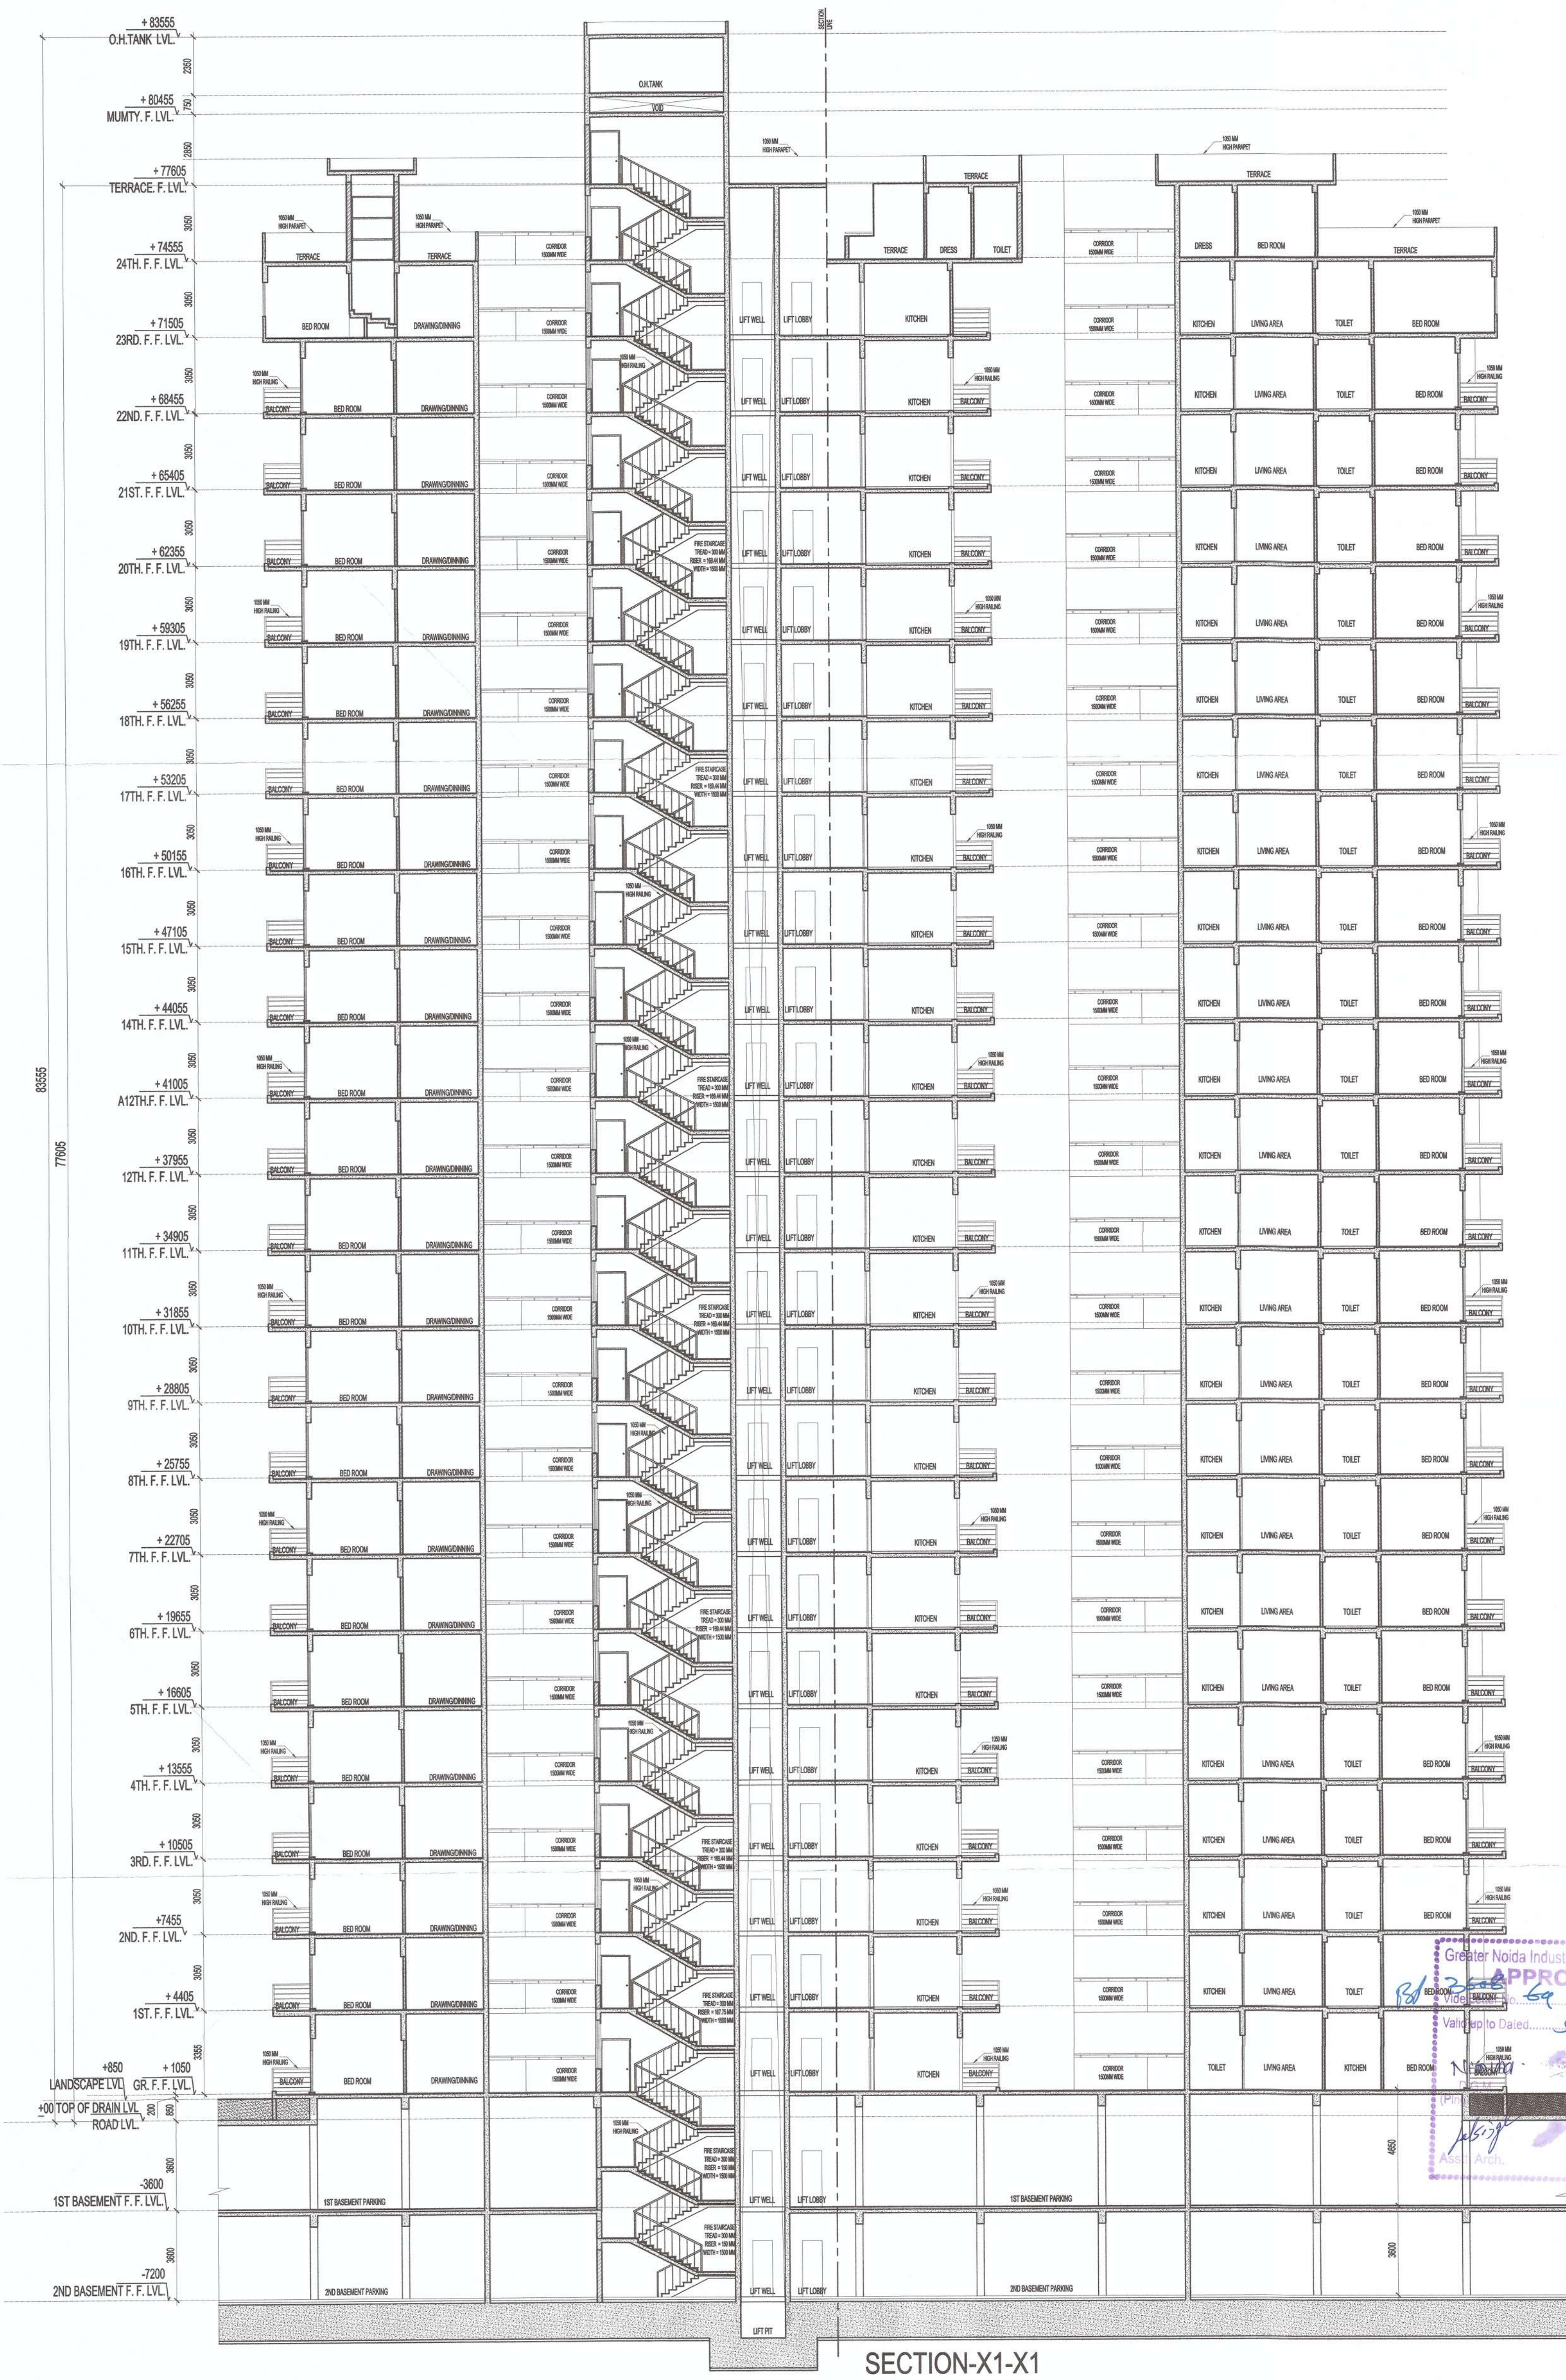


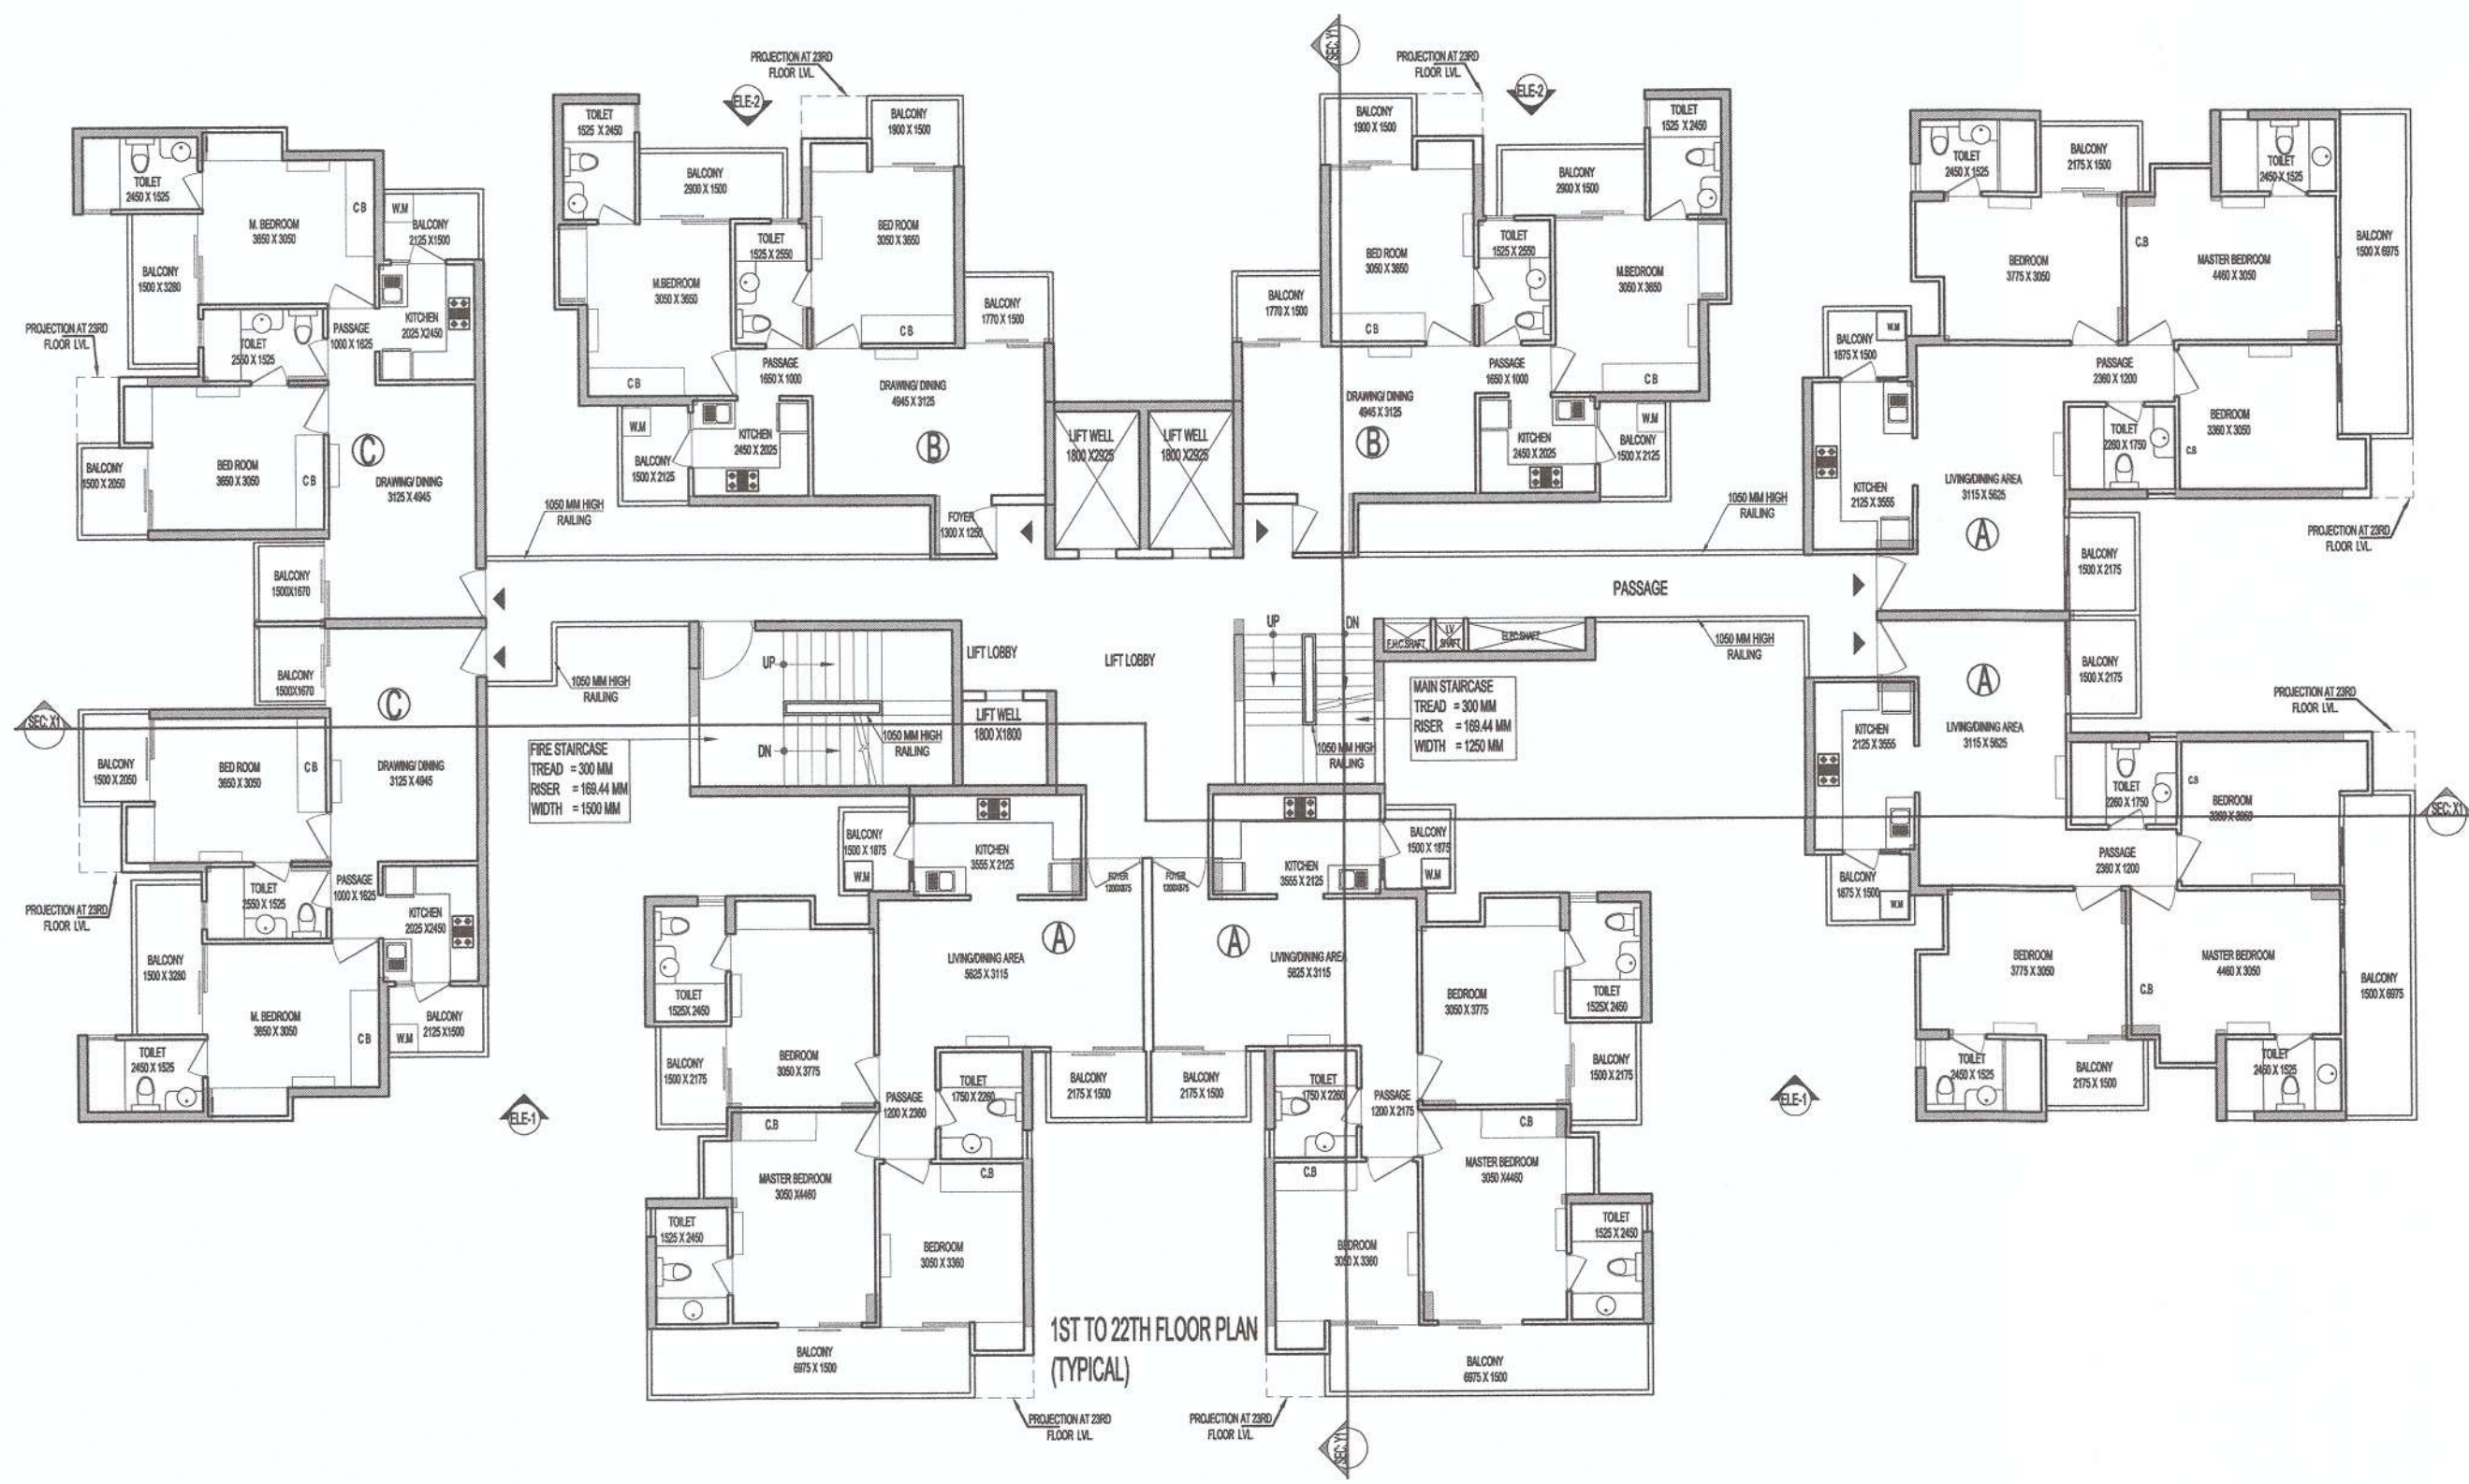

OWNER SIGN		ARCHITECT SIGN	
For M/S DECENT BUILDWELL PVT. LTD.			
OWNER M/S DECENT BUILDWELL PVT. LTD.			
SUBMISSION DRAWING			
KEYPLAN 			
PROJECT PROPOSED GROUP HOUSING FOR M/S DECENT BUILDWELL PVT. LTD. AT PLOT NO. - GH-05A, SECTOR- 16B, GREATER NOIDA, (U.P.)			
DATE 07-06-16	PROJECT INCH. AMAR NATH	CHECKED BY DEVESH SHAKYA	
SCALE 1:150	DEALT BY SATPARKASH	APPROVED BY VISHA SHARMA	
DRAWING TITLE SECTION-X1-X1			
TOWER-LAGOON			
ARCHITECTS 			
S-25, G-2 H-2, H-2A ARCHITECTURE URBAN DESIGN Ph: +91-11-26110000 Fax: +91-11-4084708 www.confluence.com info@confluence.com Member of IIBC ISO - 9001:2008 ISO 14001			
DRAWING NO. S-51		REVISION	