

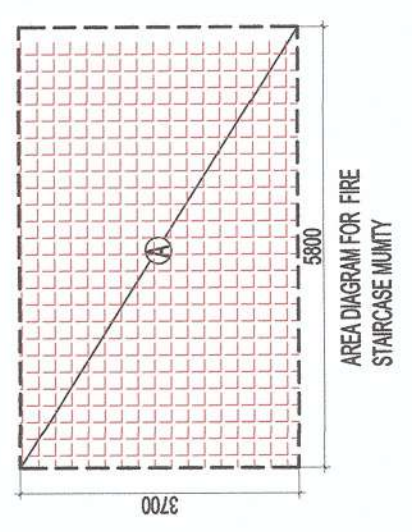


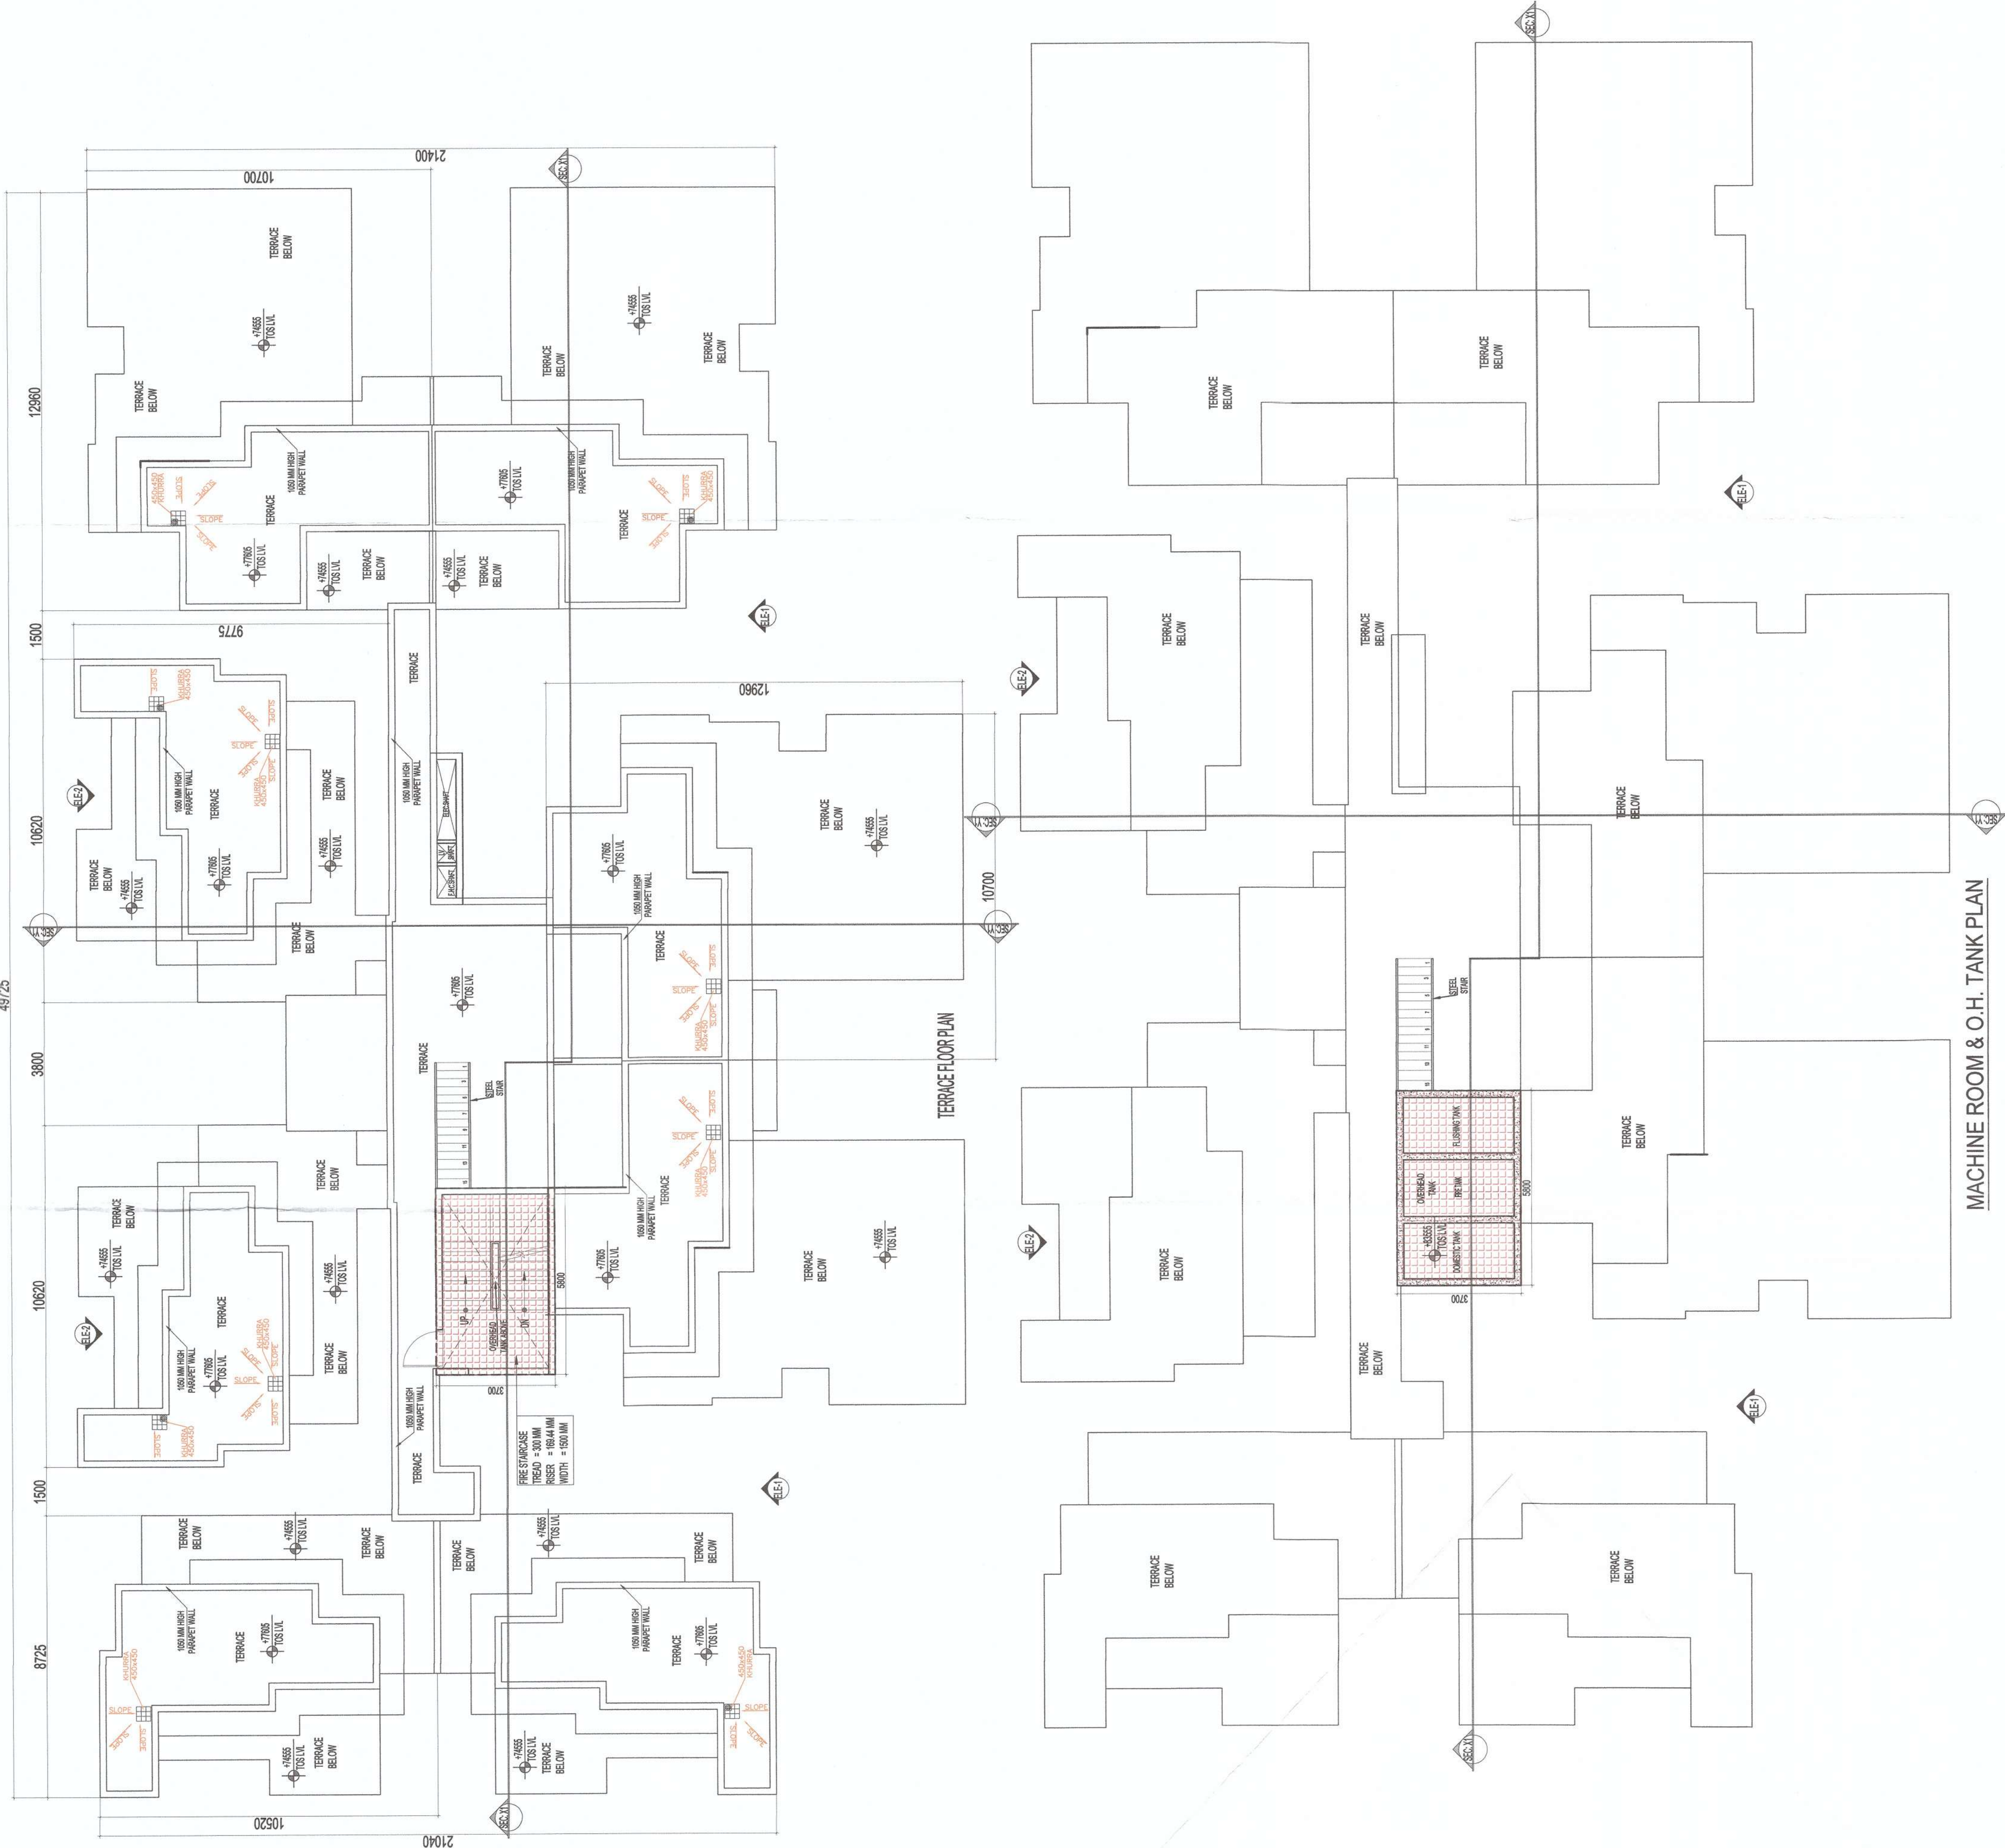

AREA CALCULATION TOWARDS 15% ADDITIONAL F.A.R					
S.NO.	PARTICULARS	AREA (SQ.M)			
TERRACE FIRE STAIRCASE MUNITY					
A	5.800	X	3.700		21.460
TOTAL AREA					= 21.460

AREA CALCULATION TOWARDS 15% ADDITIONAL F.A.R				
S.NO.	PARTICULARS	AREA (SQ.M)		
AREA FOR OVERHEAD TANK				
B	5,000	X	3,700	21,460
TOTAL F.A.R AREA			=	21,460

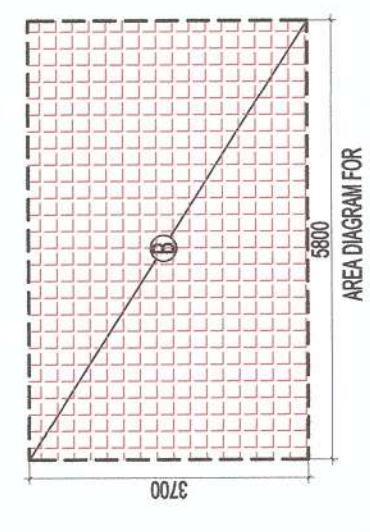

PLUMBING LEGEND
1000 DOL VENT PIPE
1000 INSET 1/2" GFI PIPE
1000 3/4" IN WATER PIPE
COLD WATER SIPS ON TANK
8" 1/2" DRAIN PIPE TO C/S TANK
75 1/2" RAIN WATER PIPE
FLOOR DRAIN (SINKING)
FLOOR TRIP
1000 1/2" FISH WITH GROUTING
2000 DRAIN WITH GROUTING
2000 INCE PIPE
1000 DOL PIPE
750 INSET PIPE
PTFE DRAIN TRUCK
W/PTO
1000 DOL PIPE

LEGEND:-

	FAIR AREA
	COUNTED IN 15% ADDITIONAL FAIR AREA
	NON FAIR AREA