


S.NO.	COVERED AREA OF UNIT	PARTICULARS	AREA (SQ.M)



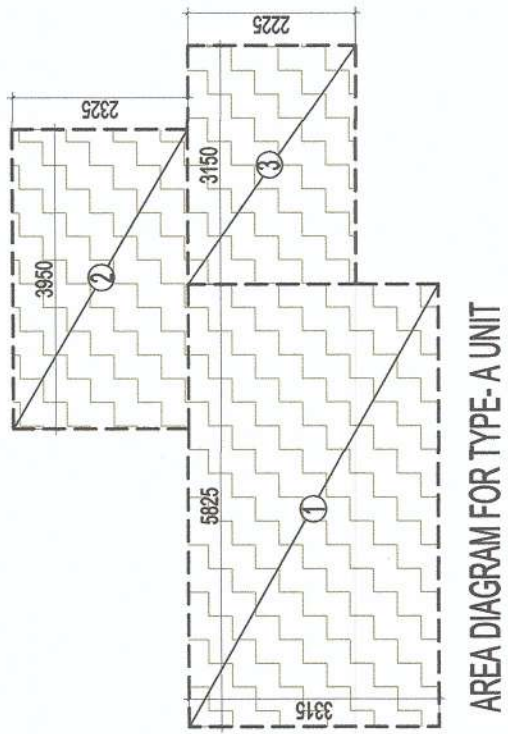

AREA DIAGRAM FOR TYPE-A UNIT

S.NO.	COVERED AREA OF UNIT	PARTICULARS	AREA (SQ.M)
1		4.975 X 2.050	= 10.199
2		3.650 X 1.900	= 6.935
3		1.825 X 4.550	= 8.304
4		1.350 X 1.100	= 1.485
5		3.250 X 2.225	= 7.231
TOTAL AREA			= 34.154


TOTAL F.A.R. AREA OF UNIT - B = 34.154 SQ.M

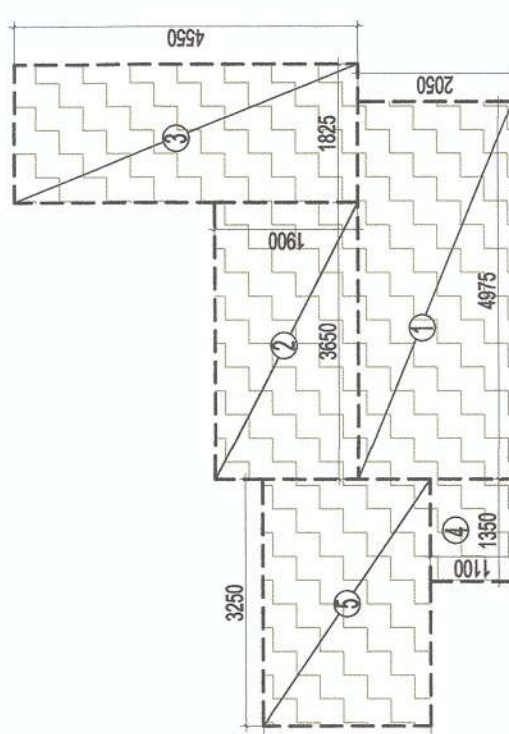

AREA DIAGRAM FOR TYPE-B UNIT

S.NO.	COVERED AREA OF UNIT	PARTICULARS	AREA (SQ.M)
1		2.225 X 1.900	= 4.228
2		3.325 X 1.350	= 4.489
3		3.950 X 3.650	= 14.418
4		2.050 X 1.325	= 2.716
5		4.550 X 1.825	= 8.304
TOTAL AREA			= 34.154


TOTAL F.A.R. AREA OF UNIT - C = 34.154 SQ.M

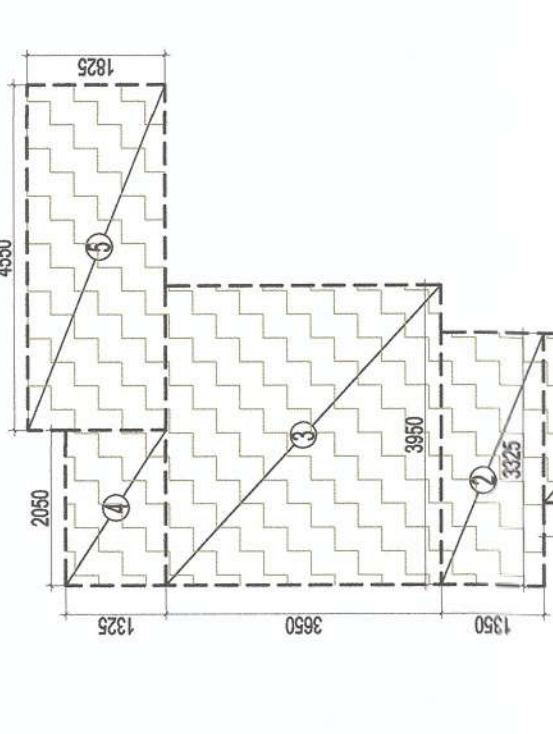


AREA DIAGRAM FOR TYPE-C UNIT

S.NO.	COVERED AREA OF UNIT	PARTICULARS	AREA (SQ.M)
1		4.975 X 2.050	= 10.199
2		3.650 X 1.900	= 6.935
3		1.825 X 4.550	= 8.304
4		1.350 X 1.100	= 1.485
5		3.250 X 2.225	= 7.231
TOTAL AREA			= 34.154

TOTAL F.A.R. AREA OF UNIT - D = 34.154 SQ.M

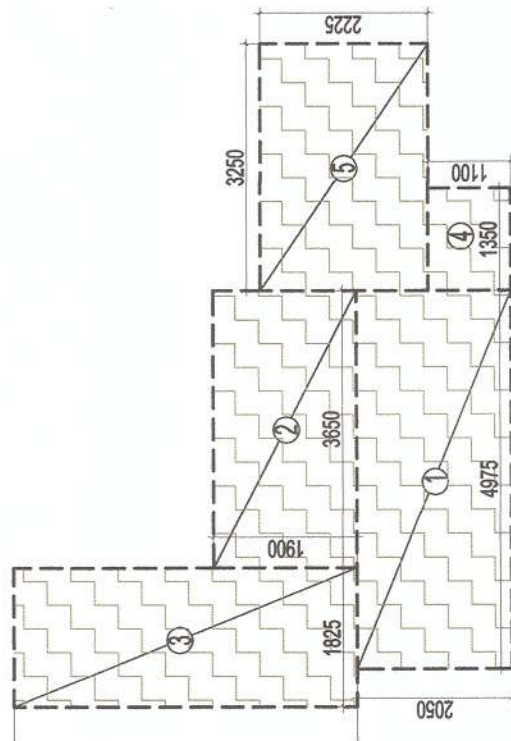

AREA DIAGRAM FOR TYPE-D UNIT

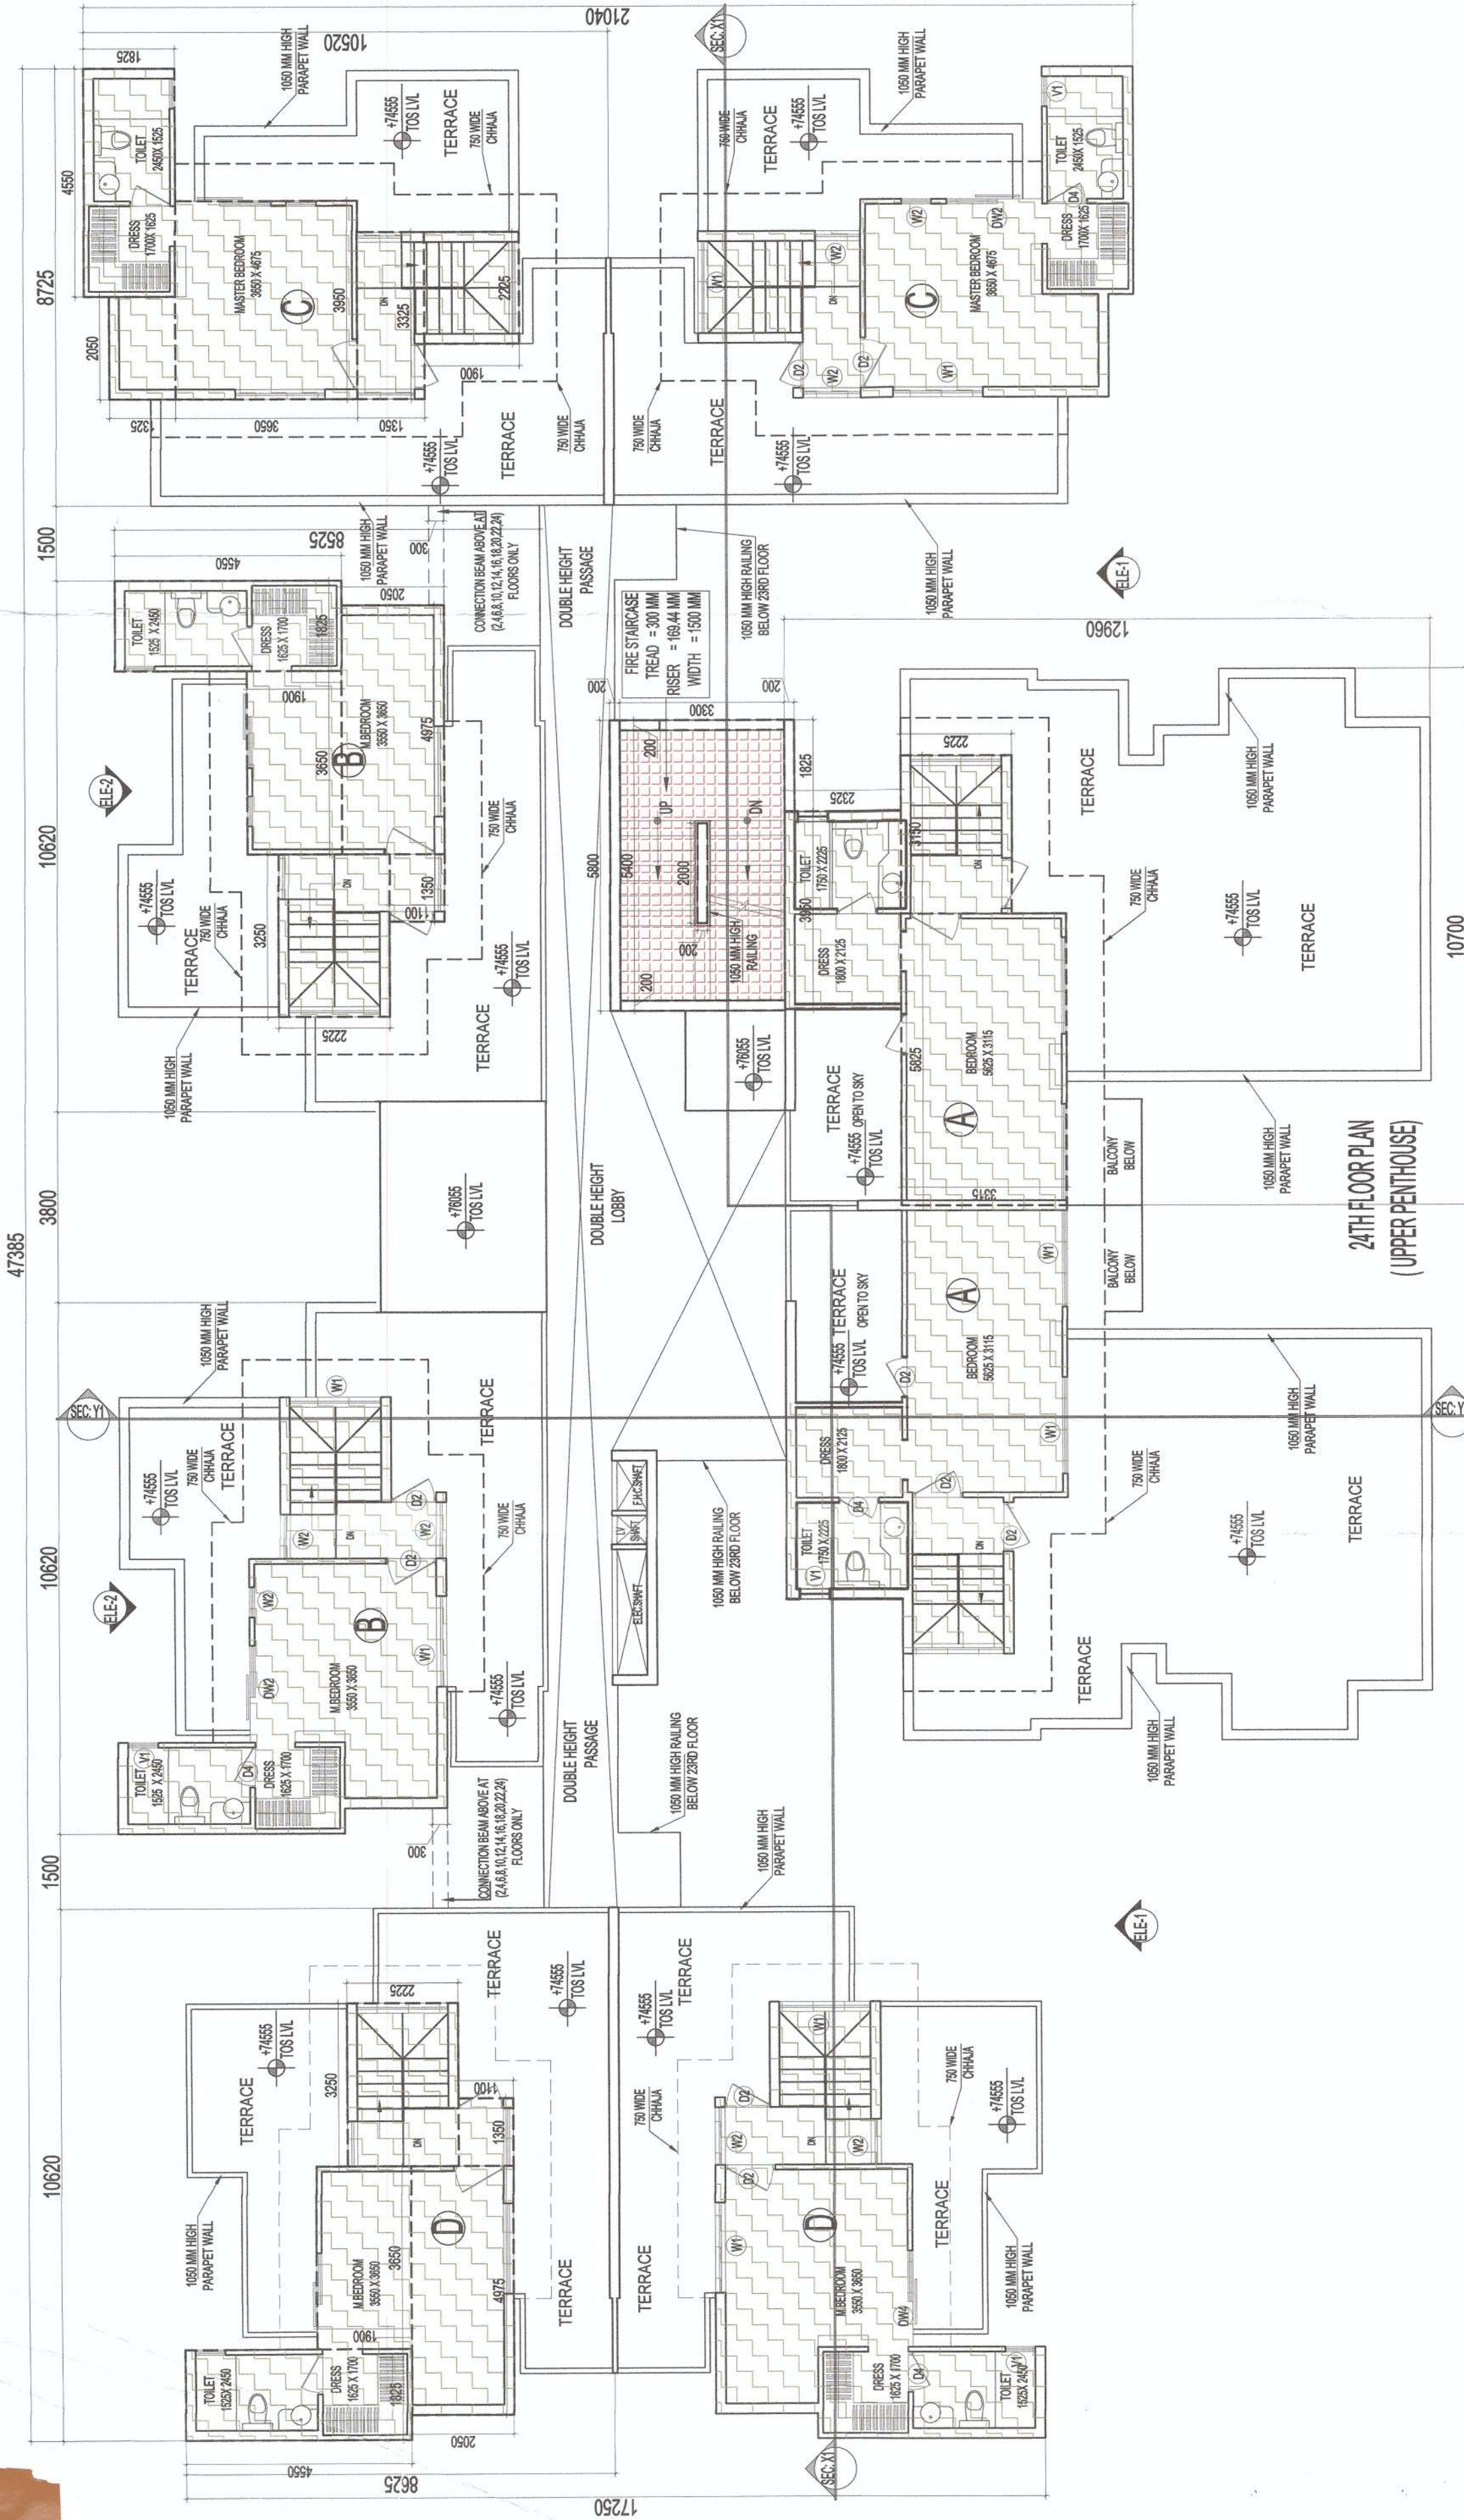

24TH FLOOR PLAN
(UPPER PENTHOUSE)

S.NO.	COVERED AREA OF UNIT	PARTICULARS	AREA (SQ.M)
1		35.502 X 2	= 71.004
2		34.154 X 2	= 68.308
3		34.154 X 2	= 68.308
248		34.154 X 2	= 68.308</