
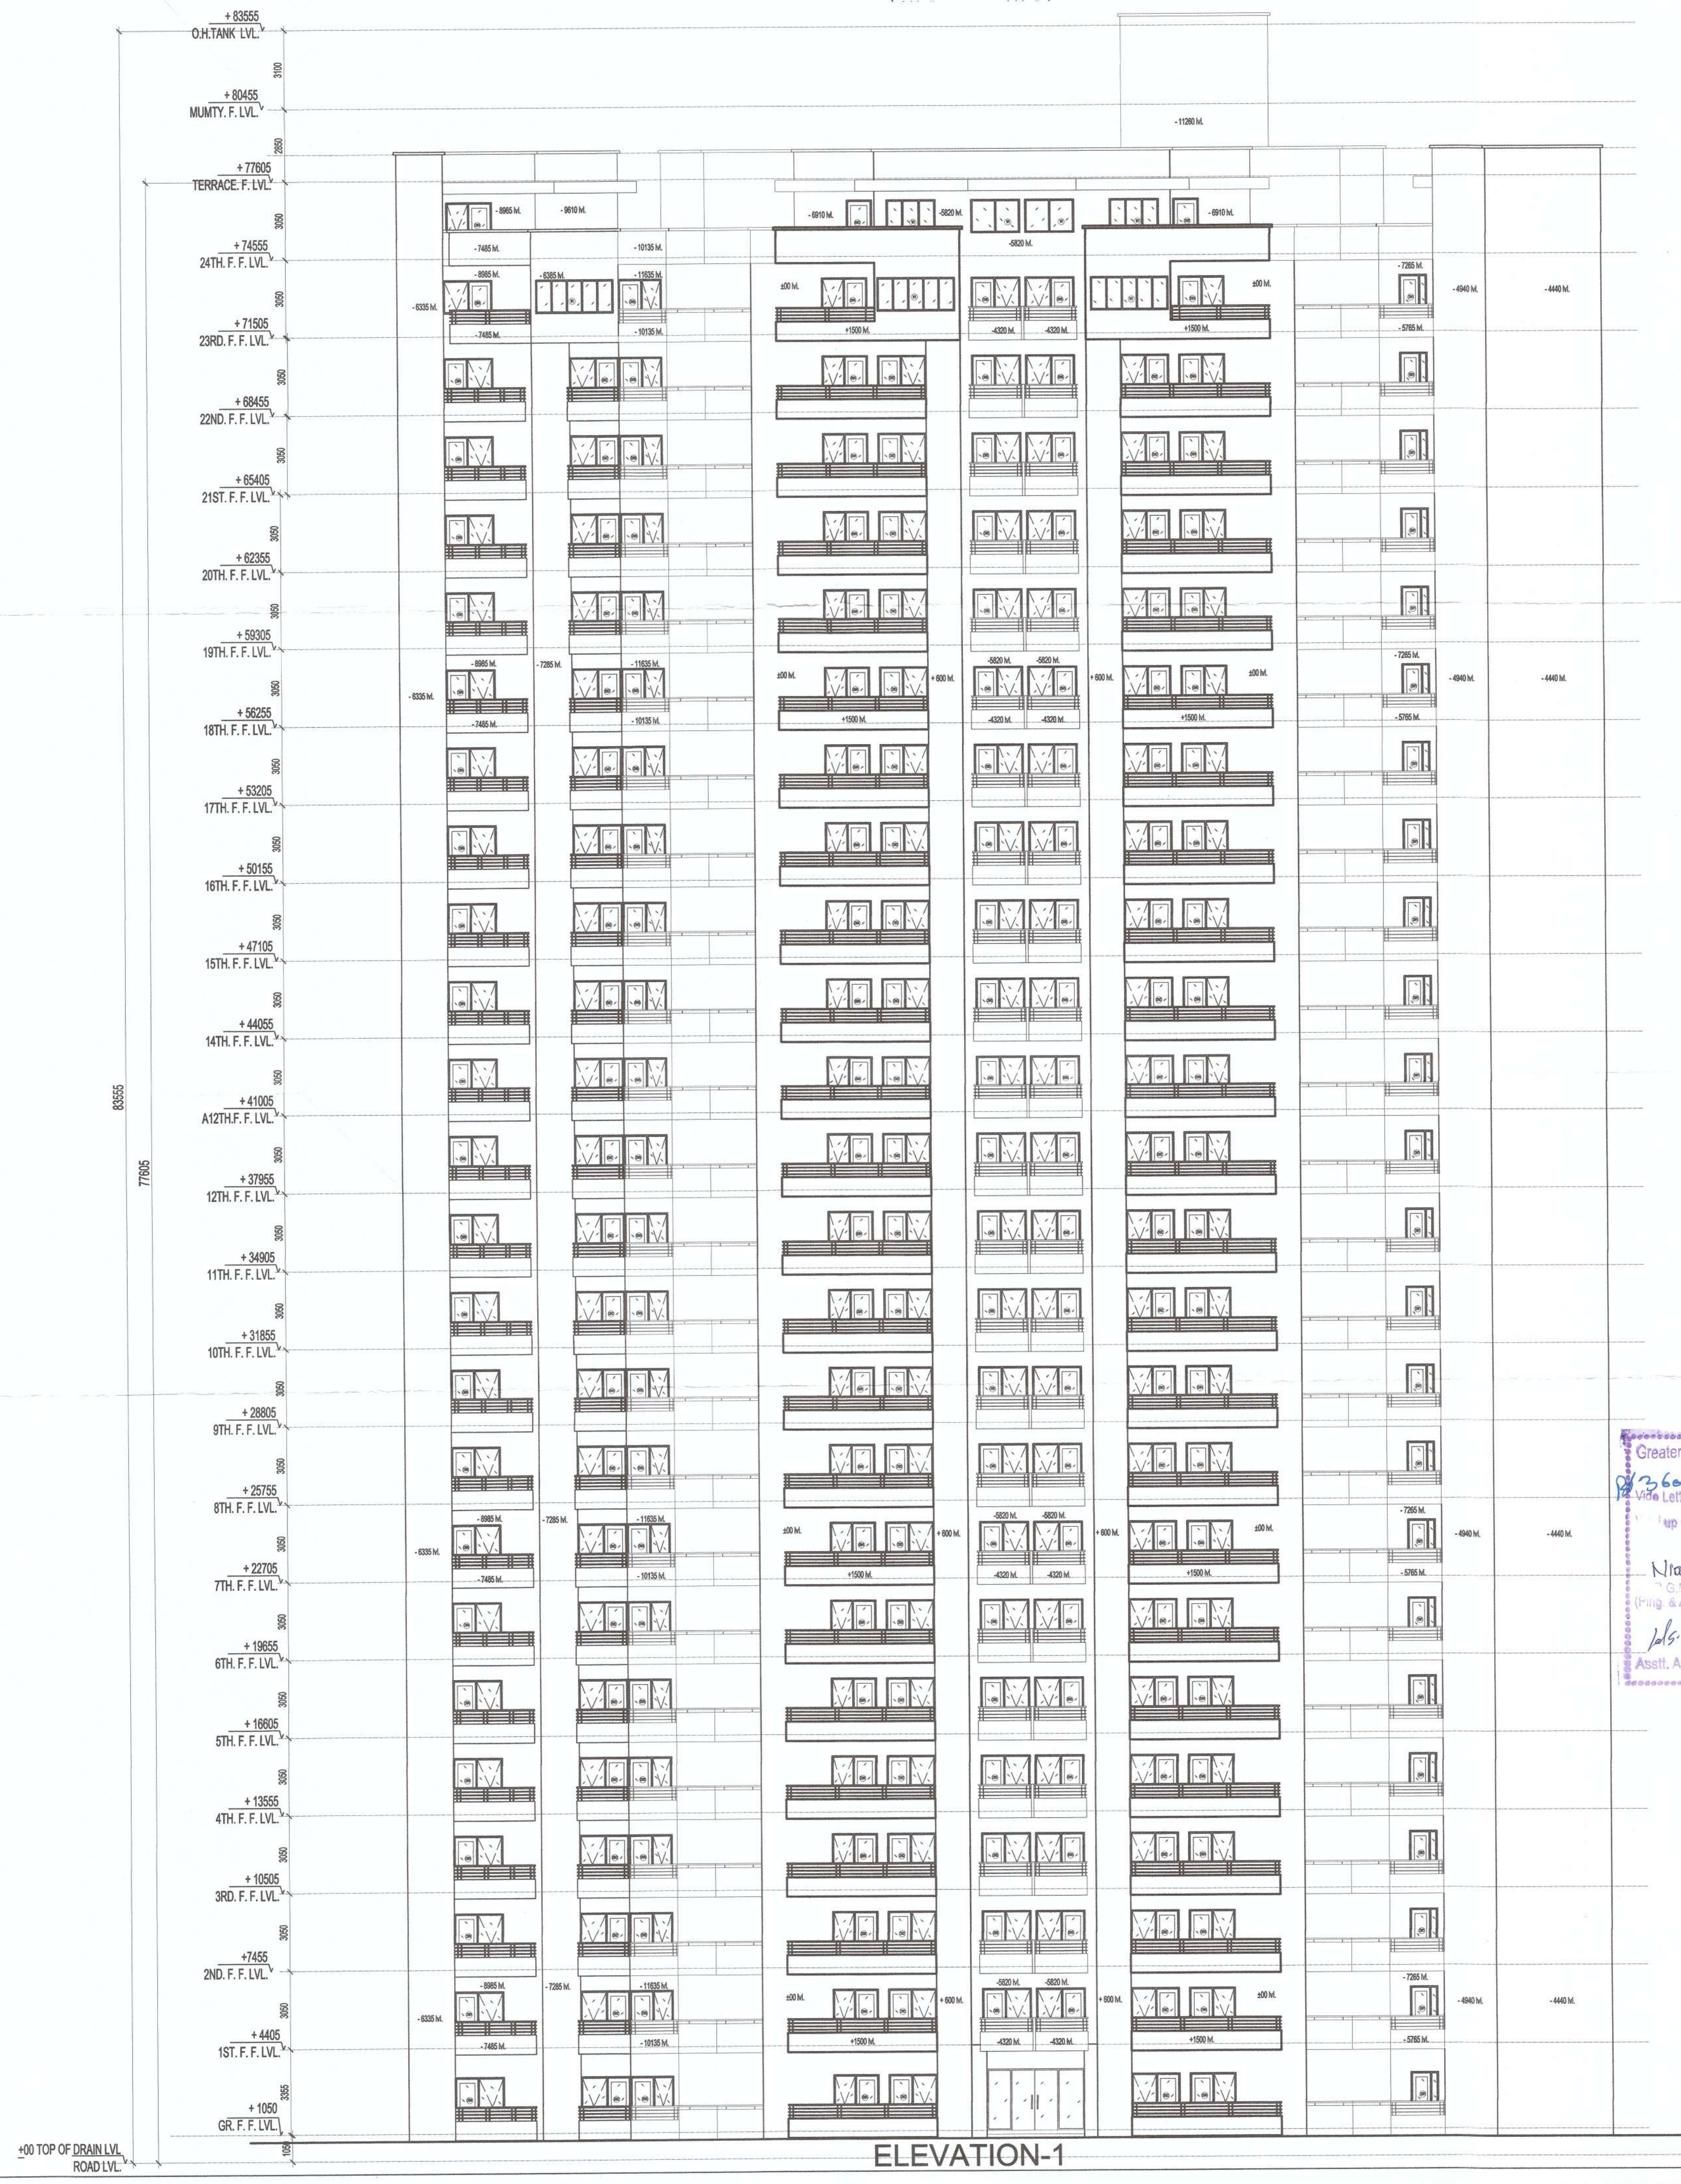


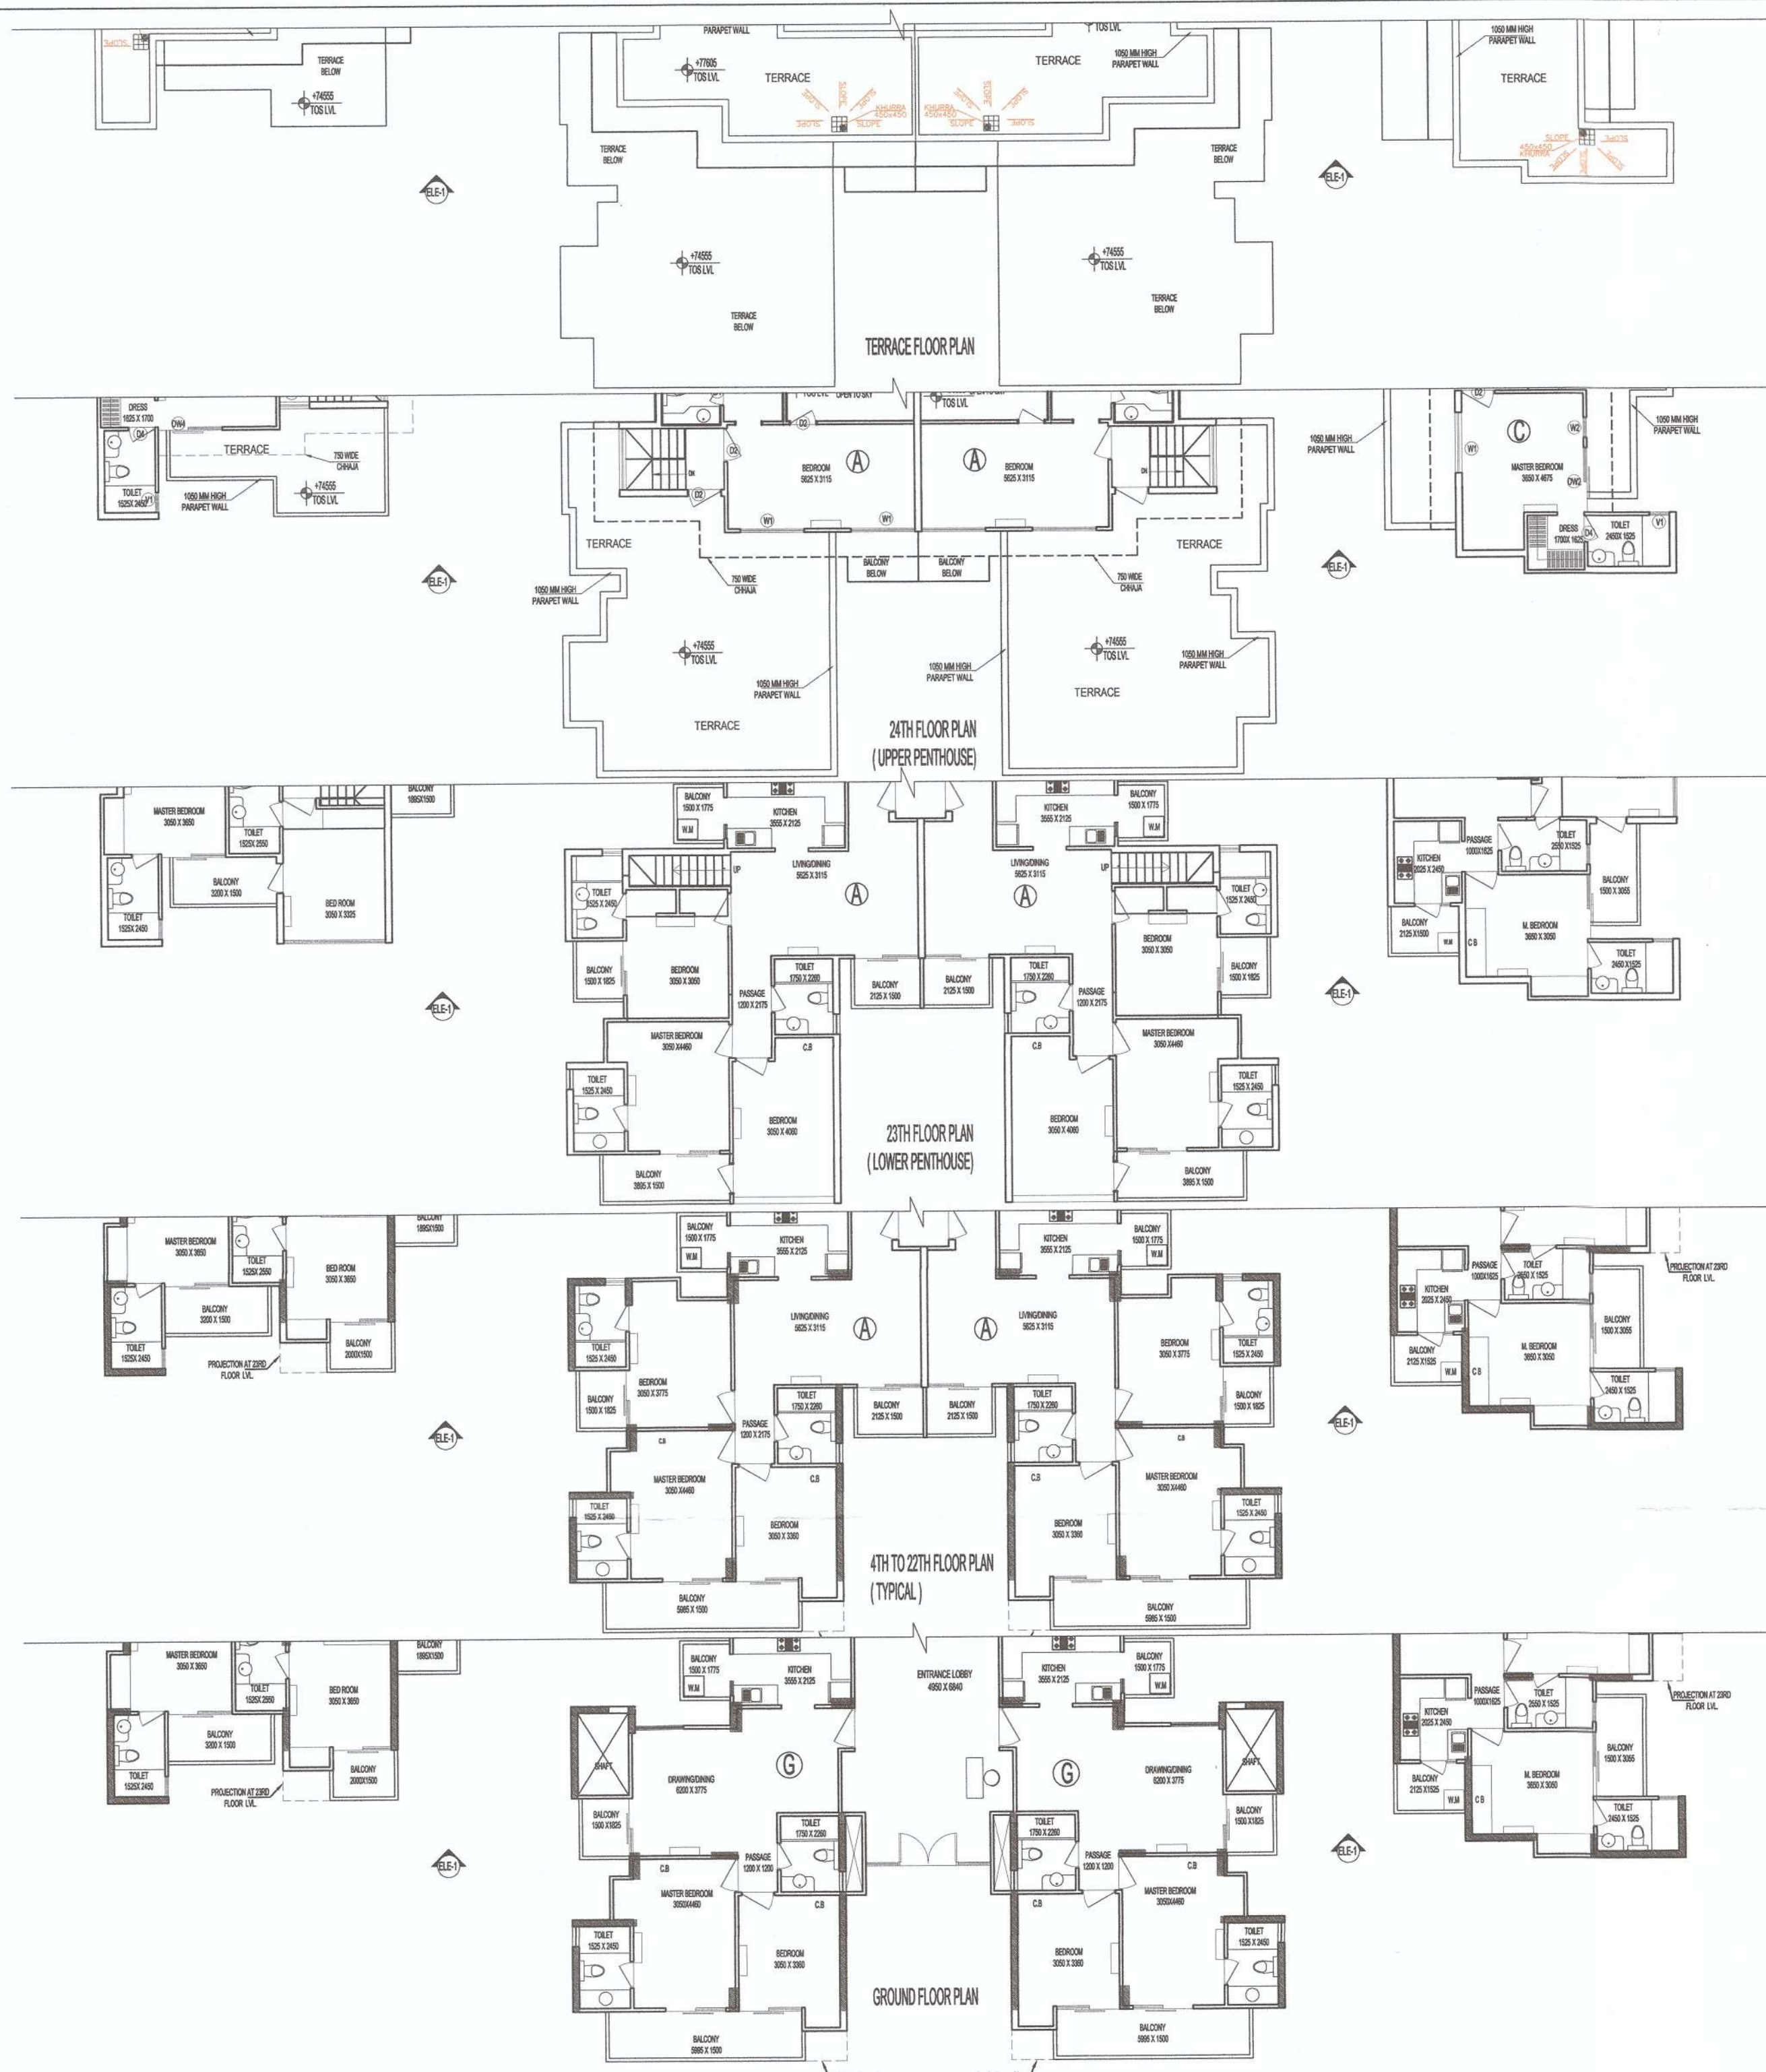

Greater Noida Industries
 APPROVED
 22/12/2016
 5 years
 Niranjan
 (Eng. & Arch.)
 Asstt. Arch.

OWNER SIGN
 ARCHITECT SIGN
 For DECENT BUILDWELL PVT. LTD.
 Authorised Sign

OWNER
 M/S DECENT BUILDWELL PVT. LTD.

SUBMISSION DRAWING



PROJECT
 PROPOSED GROUP HOUSING FOR
 M/S DECENT BUILDWELL PVT. LTD.
 AT PLOT NO. - GH-05A, SECTOR-16B,
 GREATER NOIDA, (U.P.)

DATE 07-06-16	PROJECT INCH. AMAR NATH	CHECKED BY DEVESH SHAKYA
SCALE 1:150	DEALT BY SATPARKASH	APPROVED BY VISHAL SHARMA

DRAWING TITLE
 ELEVATION-1

TOWER-NORTH LAKE VIEW

ARCHITECTS

 S. 28, G-2, N.D.-48, N.D.A. Ph: +91-11-29218006 Email: info@confluence.com Member of IAC
 architecture urban design hospitality ISO-9001:2008

DRAWING NO. S-34 REVISION