


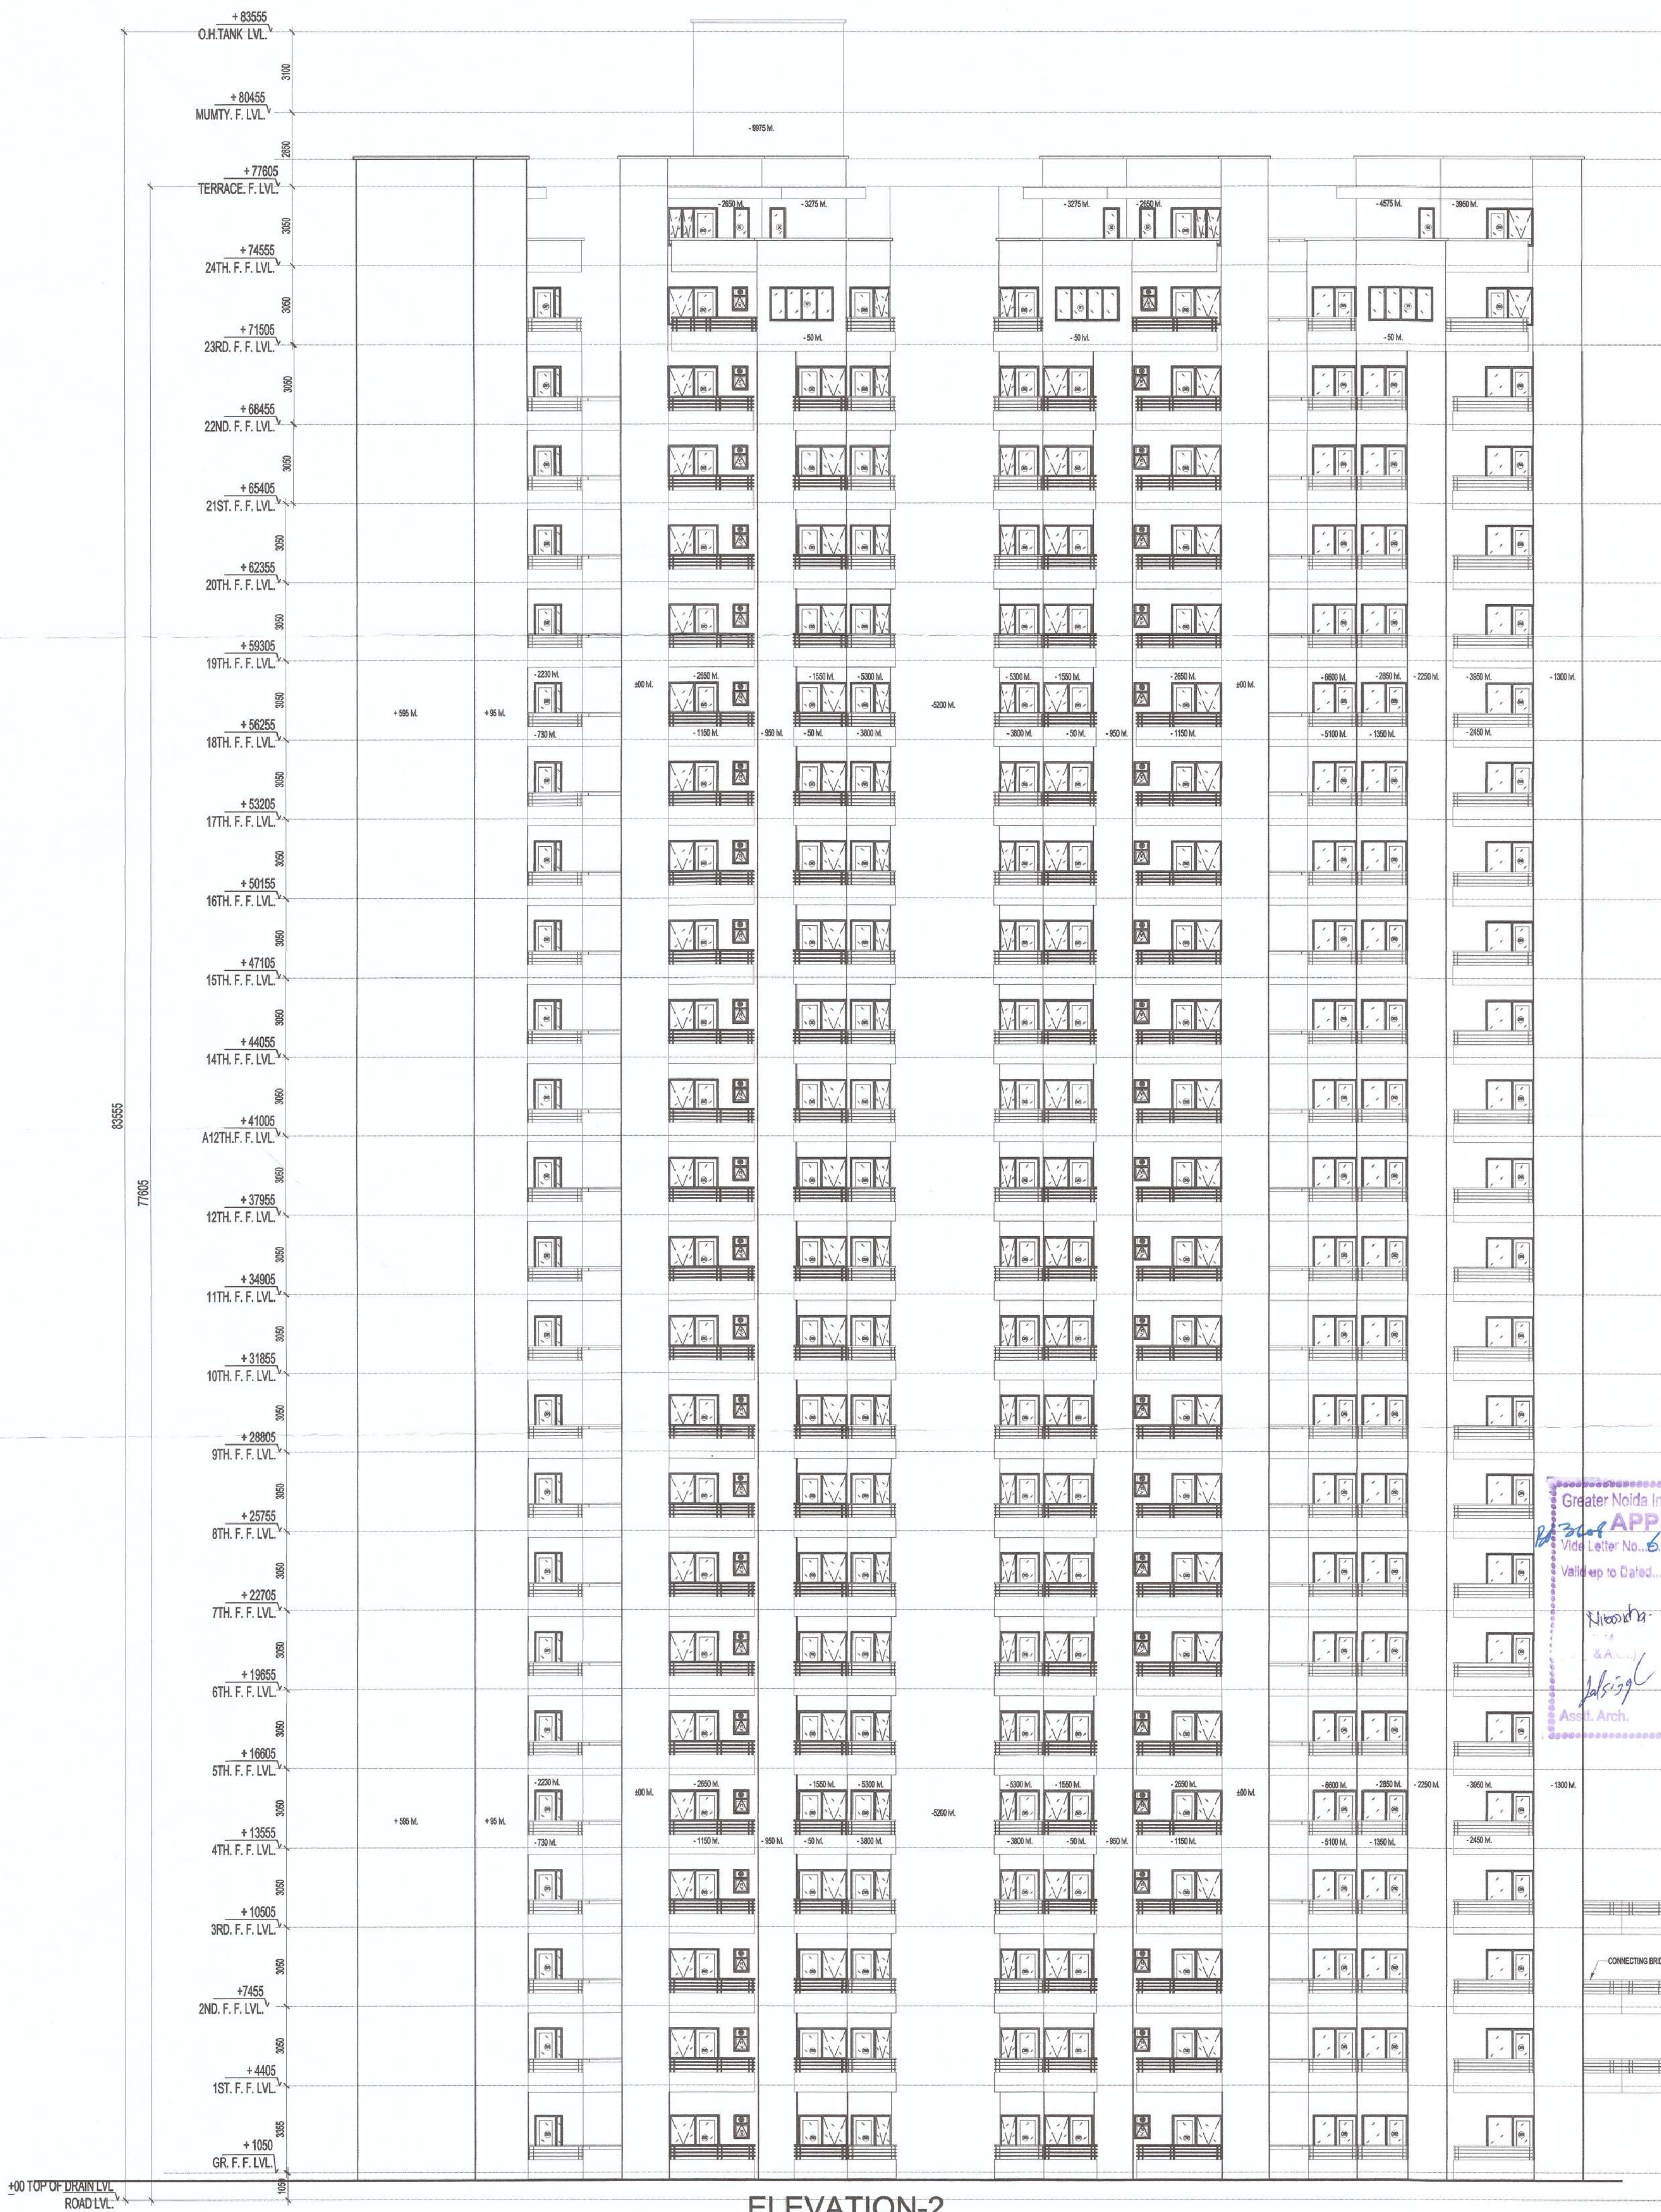

ELEVATION-2

OWNER SIGN For DECENT BUILDWELL PVT. LTD. <i>[Signature]</i> Authorised Signatory		ARCHITECT SIGN VISHAL SHARMA ARCHITECT C-55/202004 2310104386 <i>[Signature]</i>					
OWNER M/S DECENT BUILDWELL PVT. LTD.							
SUBMISSION DRAWING							
KEYPLAN TOWER NORTH LAKE VIEW 		PROJECT PROPOSED GROUP HOUSING FOR M/S DECENT BUILDWELL PVT. LTD. AT PLOT NO: - GH-05A, SECTOR- 16B, GREATER NOIDA, (U.P.)					
DATE 07-06-16	PROJECT INCH. AMAR NATH	CHECKED BY DEVESH SHAKYA					
SCALE 1:150	DEALT BY SATPARKASH	APPROVED BY VISHAL SHARMA					
DRAWING TITLE ELEVATION-2							
TOWER-NORTH LAKE VIEW							
ARCHITECTS Confluence B-28, G-2 K-2, N-2 architects urban design				P-401-1201808 Ph: +91-11-2321808 www.confluence.com hospitality interiors		Member of IIOC ISO-9001:2000	
DRAWING NO. S-35		REVISION					