
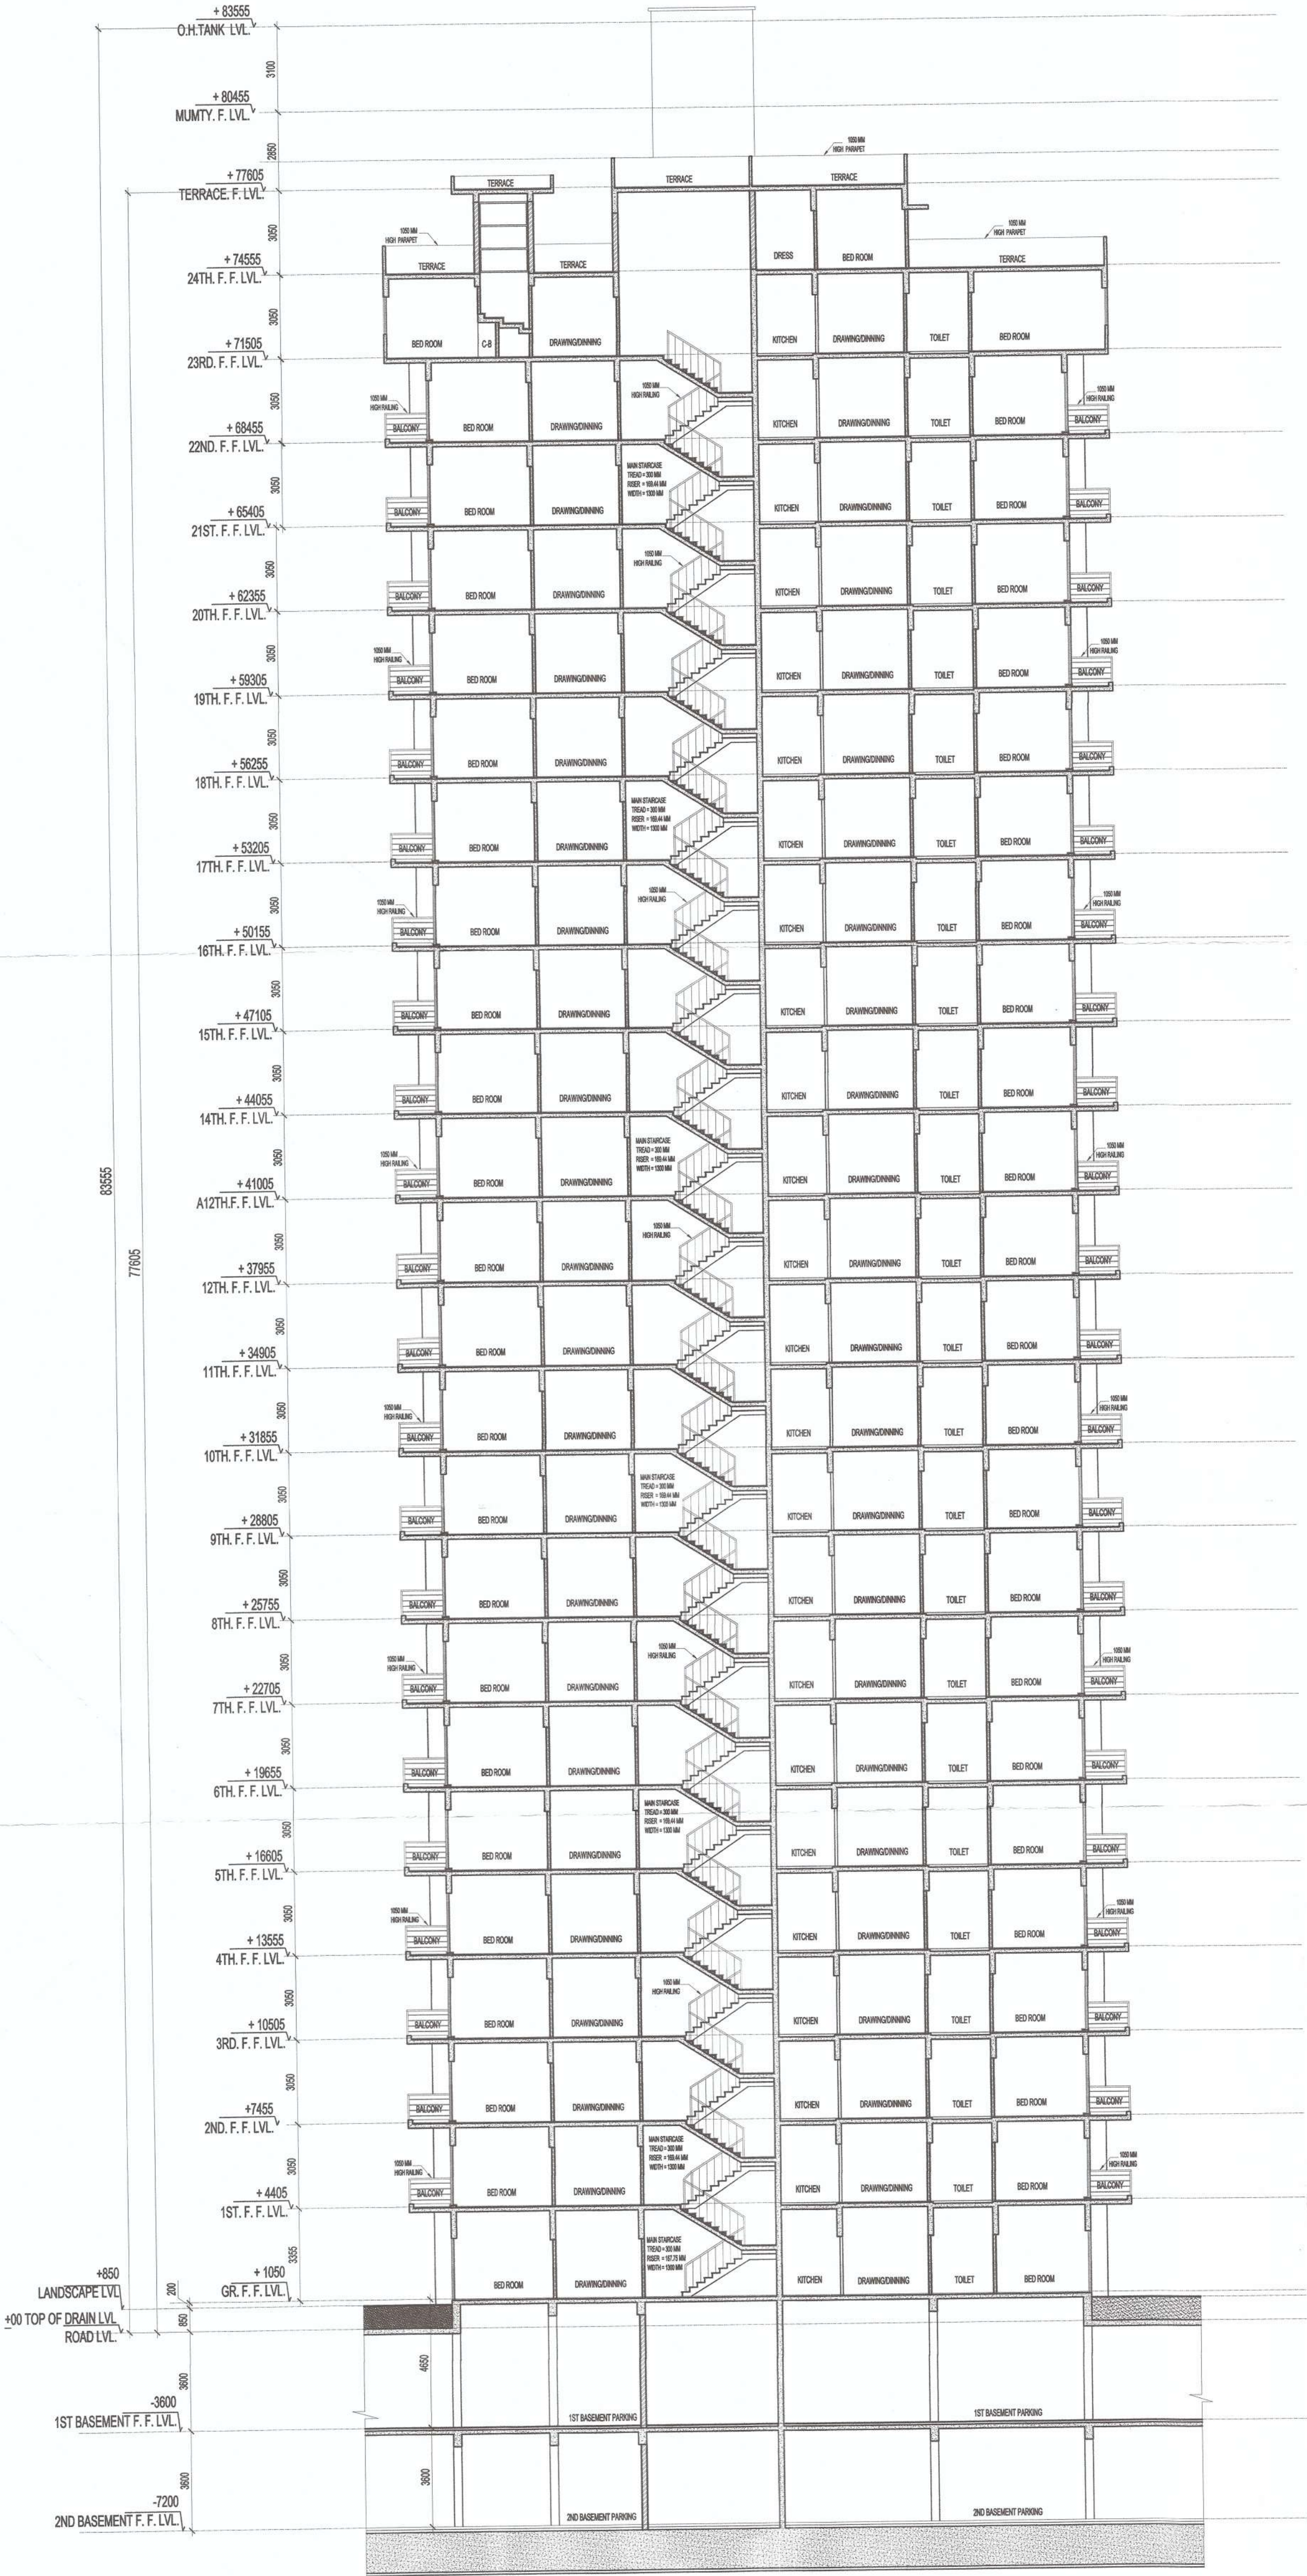


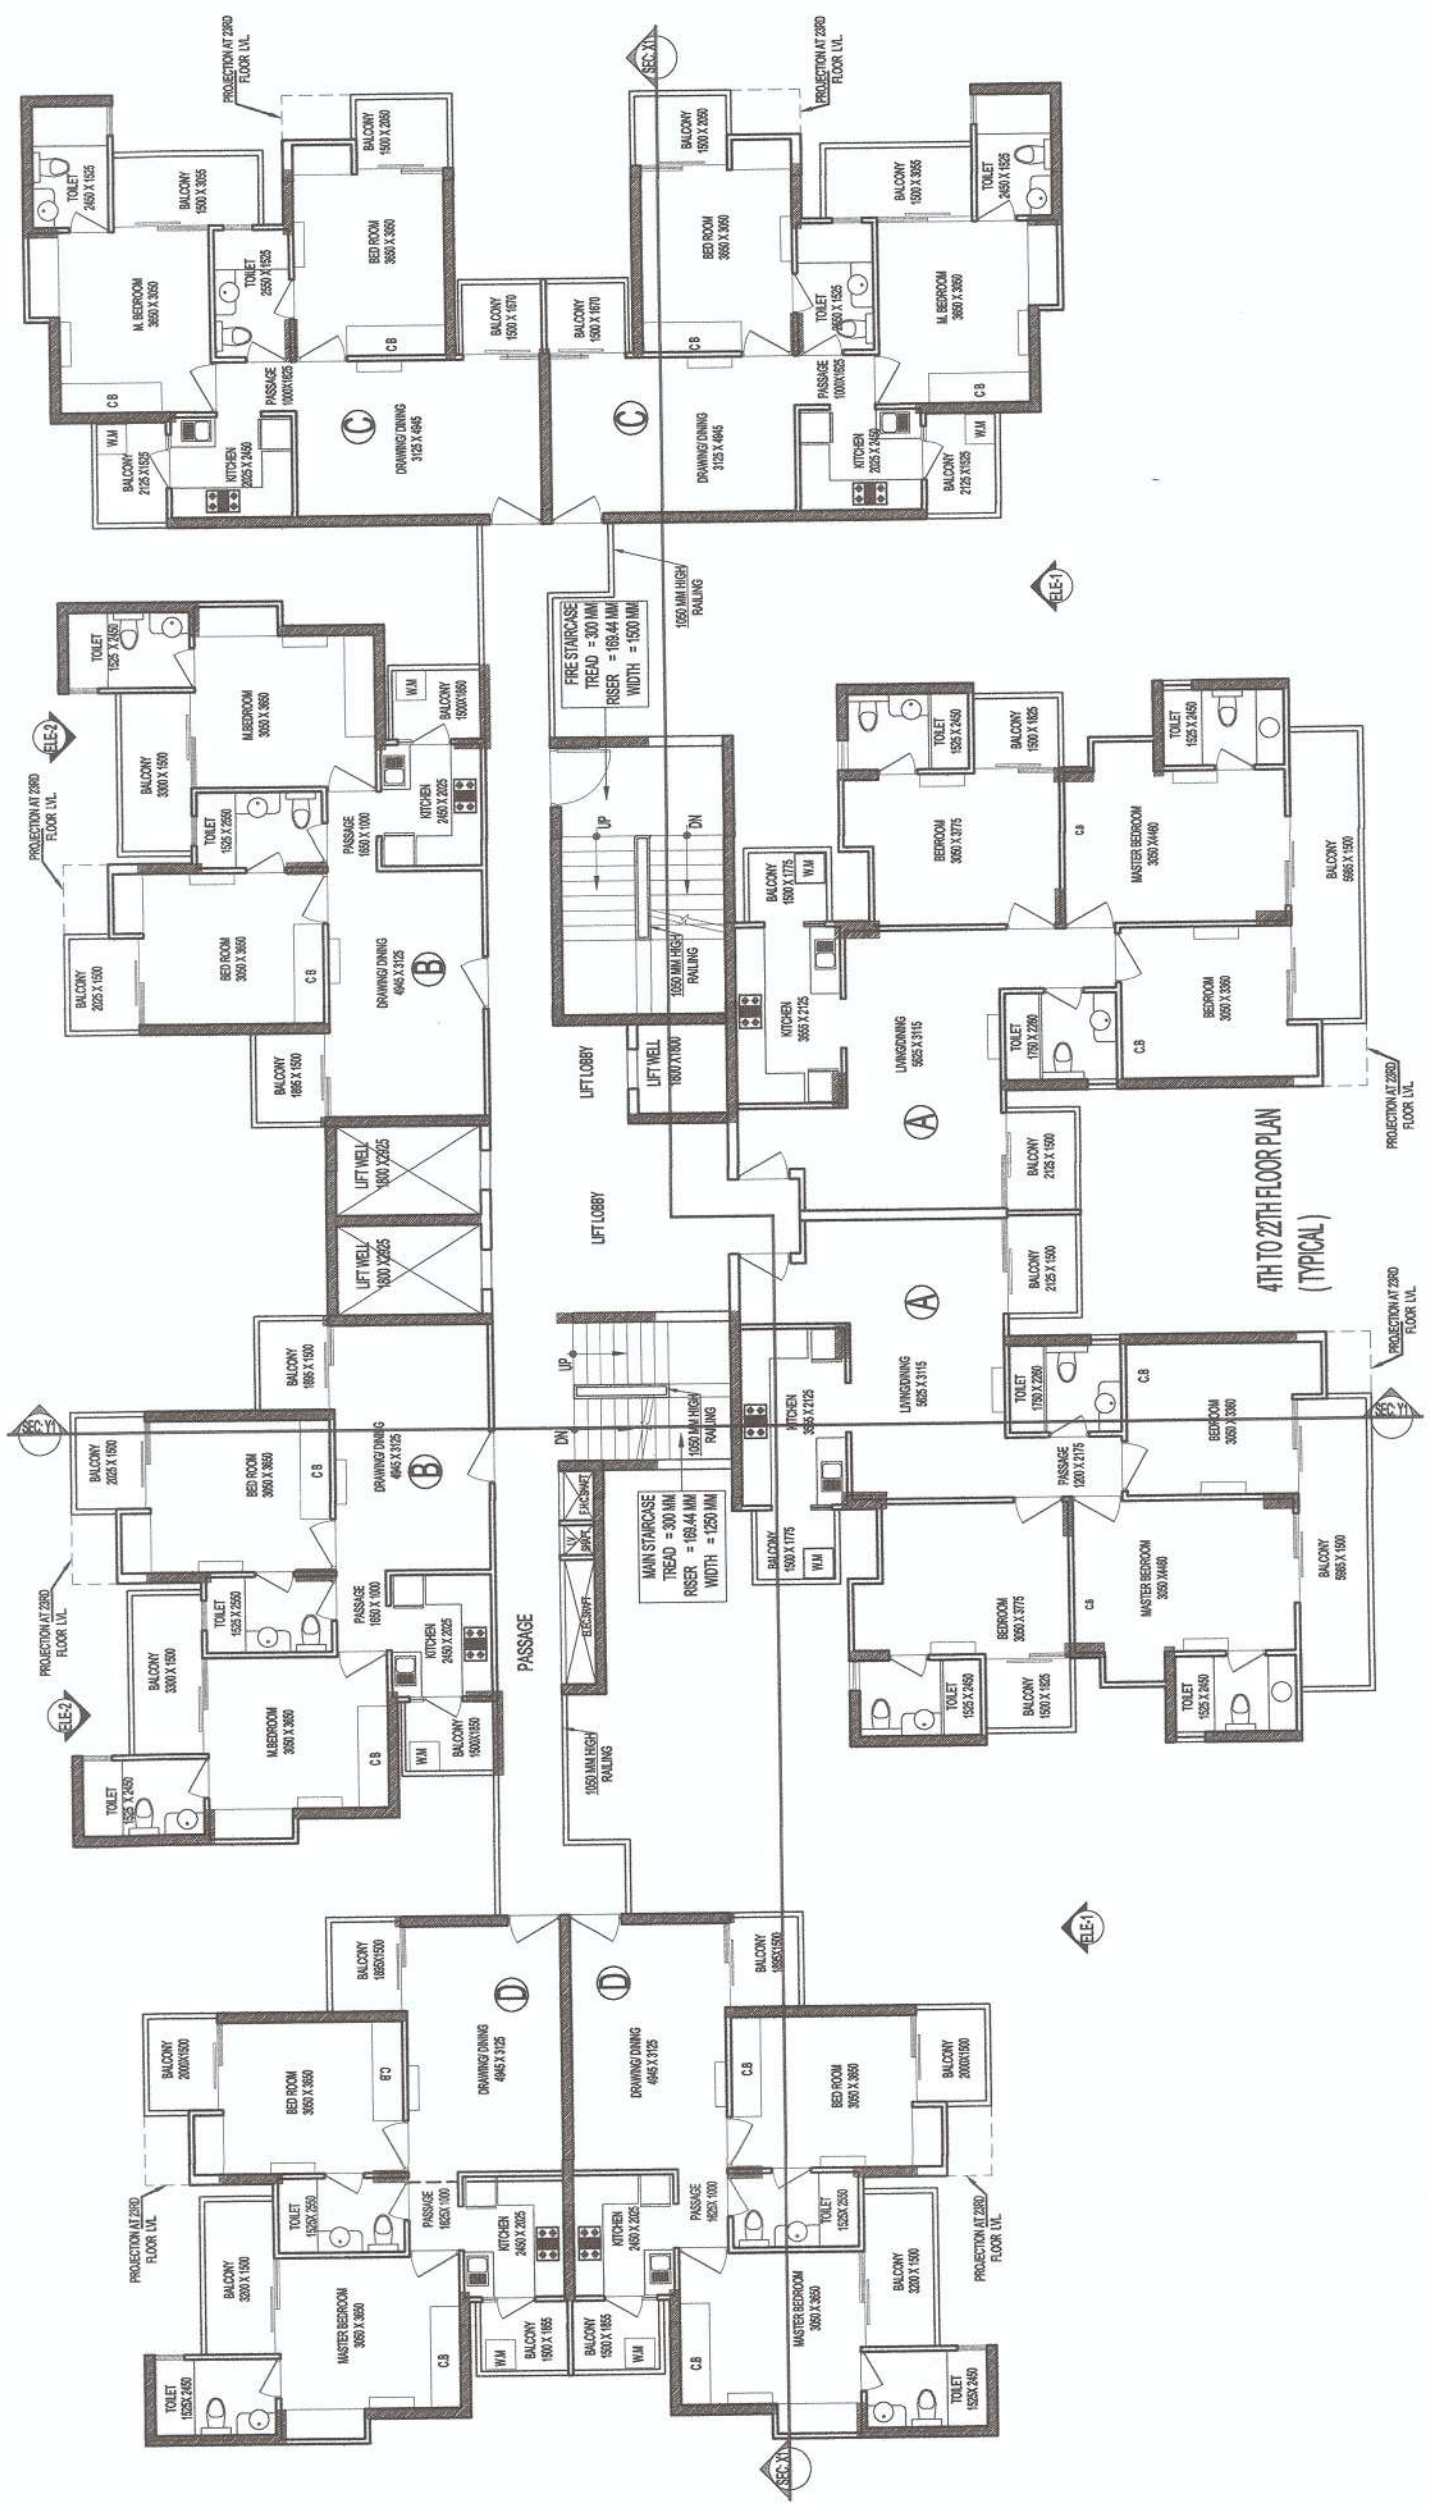

SECTION-Y1-Y1

For DECENT BUILDWELL PVT. LTD.

OWNER SIGN	ARCHITECT SIGN

OWNER
M/S DECENT BUILDWELL PVT. LTD.

SUBMISSION DRAWING



PROJECT
PROPOSED GROUP HOUSING FOR
M/S DECENT BUILDWELL PVT. LTD.
AT PLOT NO. - GH-05A, SECTOR- 16B,
GREATER NOIDA, (U.P.)

DATE 07-08-16	PROJECT INCH. AMAR NATH	CHECKED BY DEVESH SHAKYA
SCALE 1:150	DEALT BY SATPARKASH	APPROVED BY VISHAL SHARMA

DRAWING TITLE
SECTION-Y1-Y1

TOWER-NORTH LAKE VIEW

ARCHITECTS

S-28, GK-2
H.D-48, NOIDA
architects
urban design

Ph: +91-11-22616008
Ph: +91-11-45947768
urban design

confluencefrance.com
www.confluencefrance.com
confluence

Member of: IASCI
ISO: 9001:2009
100% SATISFACTION

DRAWING NO.	REVISION
S-33	

Greater Noida
PLOT NO. GH-05A
Vide Letter No. 69
Valid up to 05/12/2016
5 Years

Nobudra
Pkg. & Arch.
Asst. Arch.

Confluence
Pkg. & Arch.
S.M. Singh