

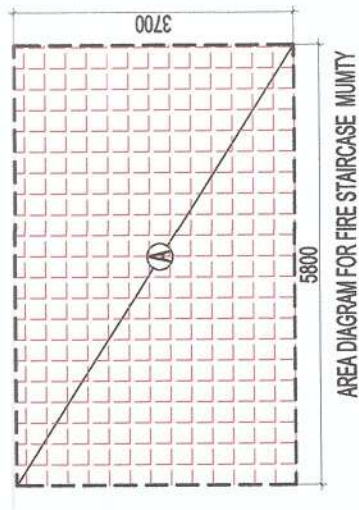
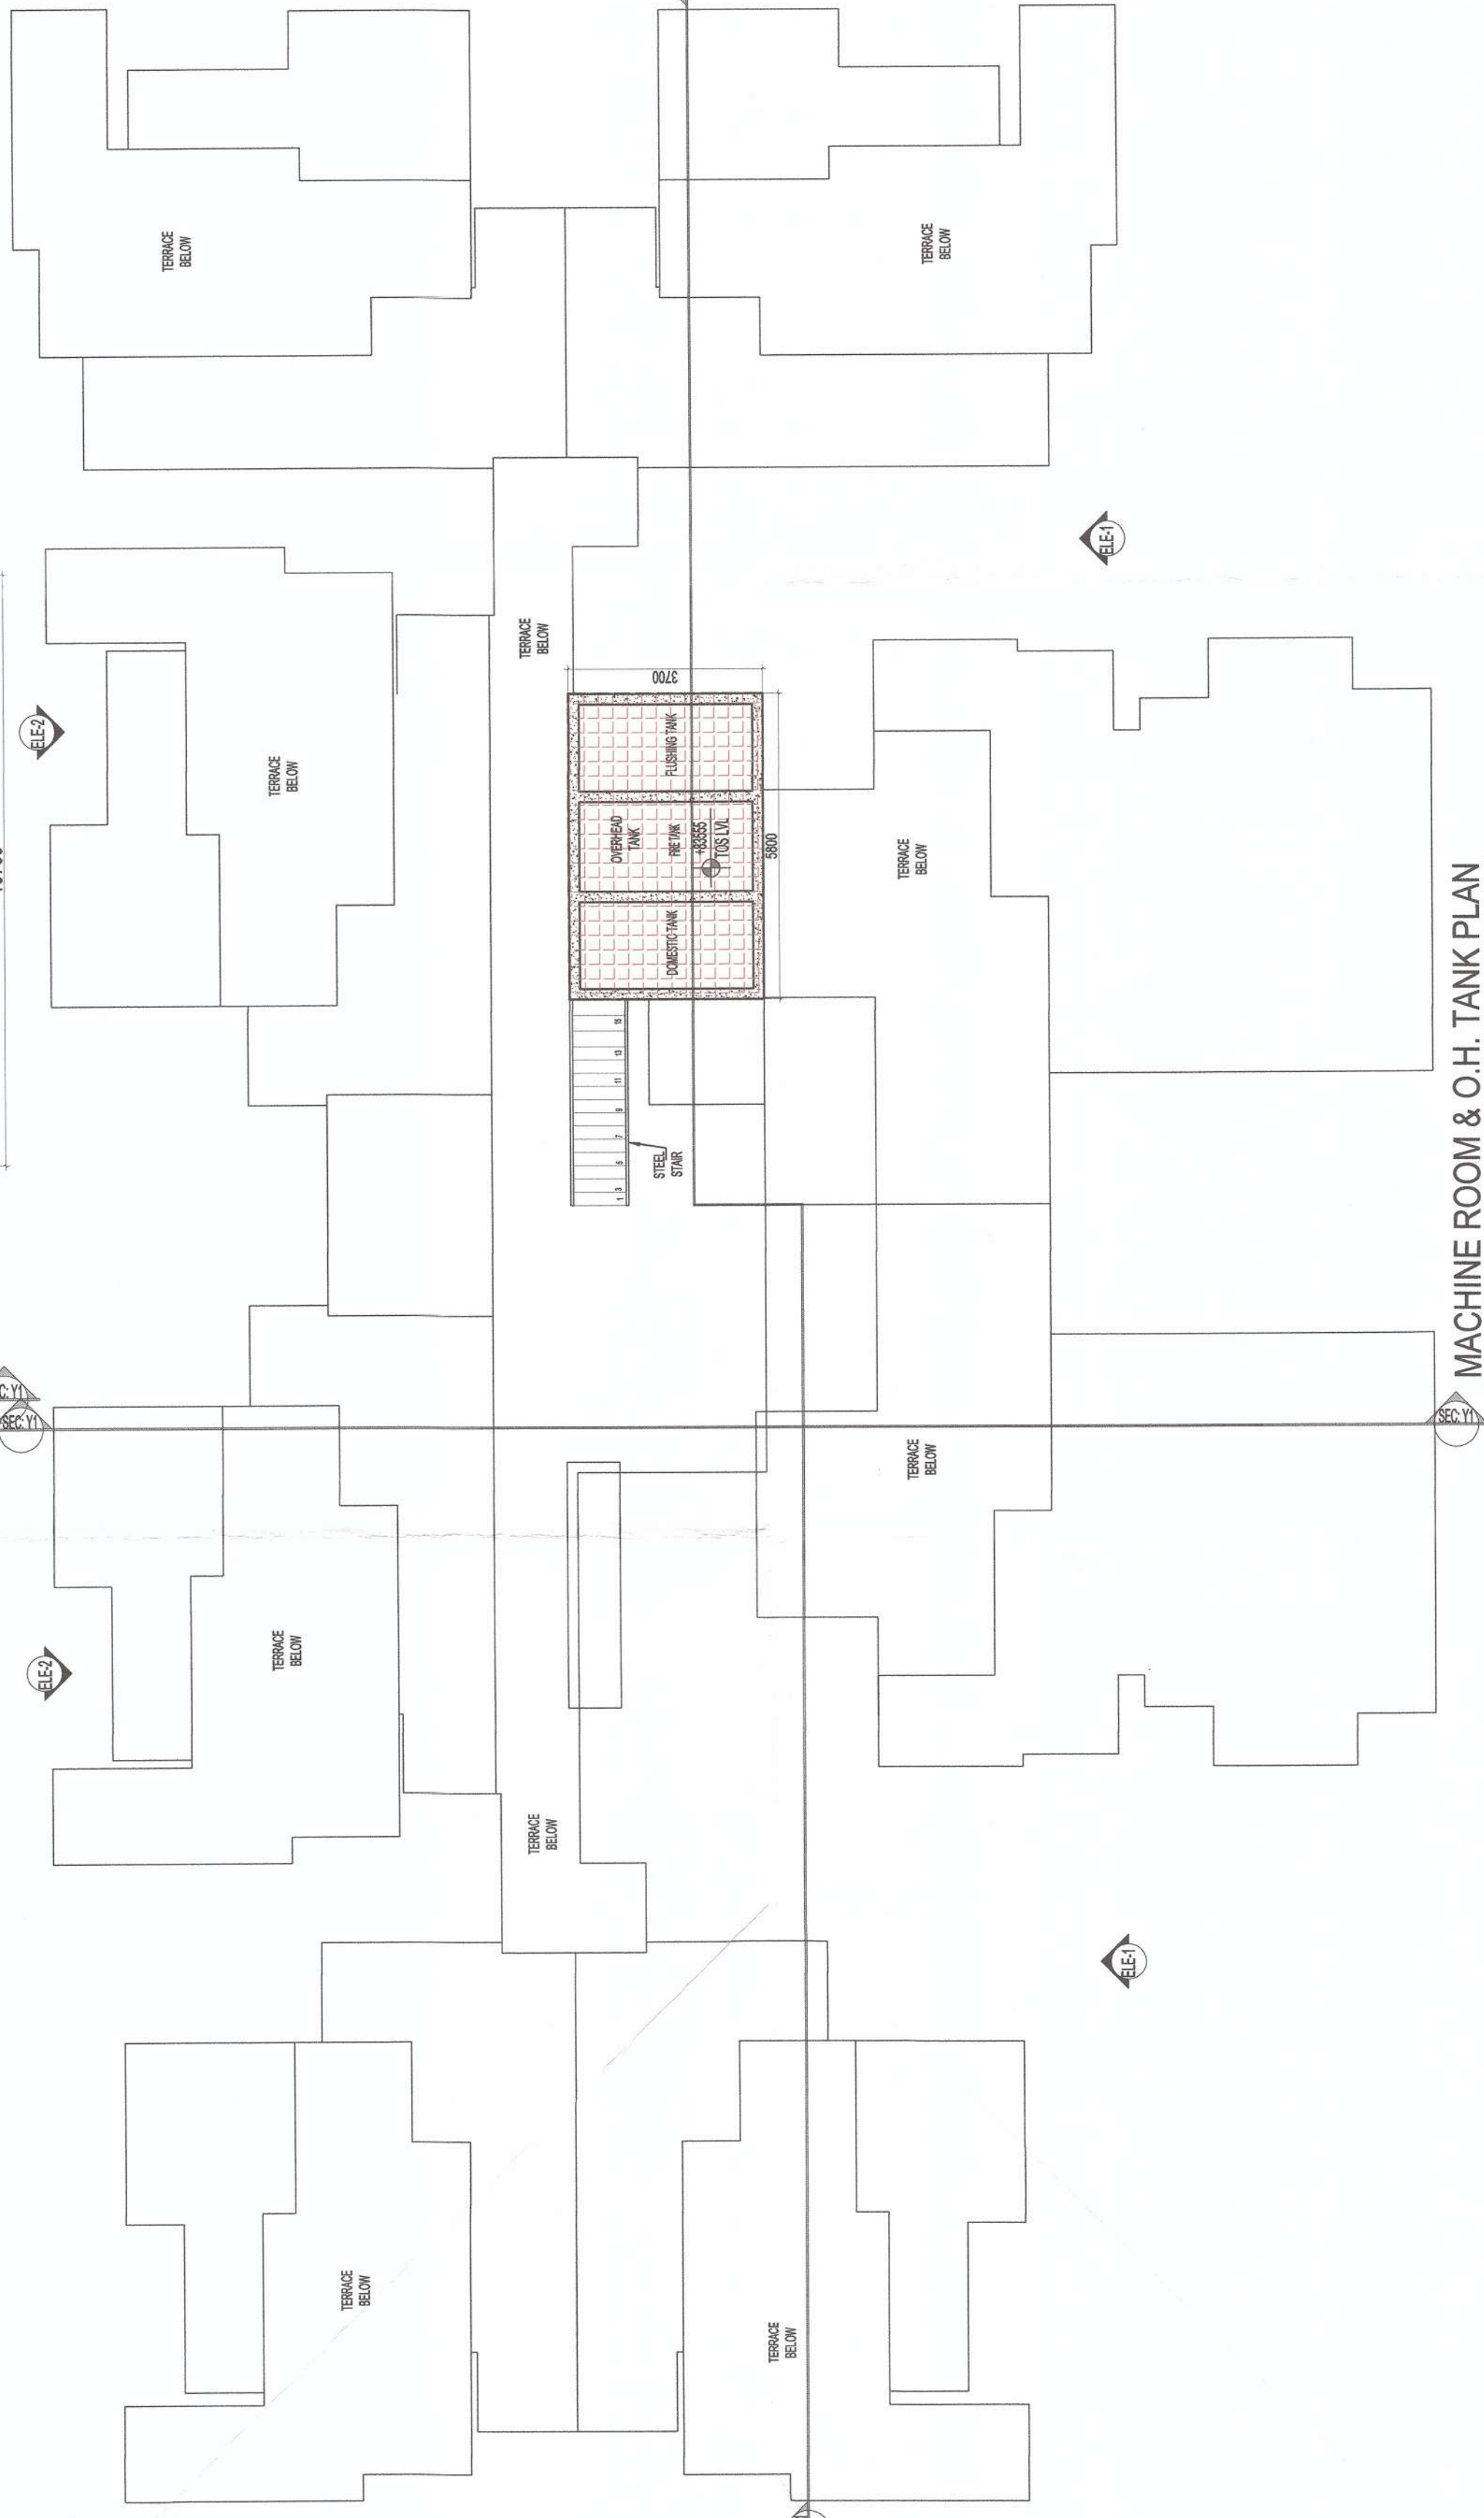


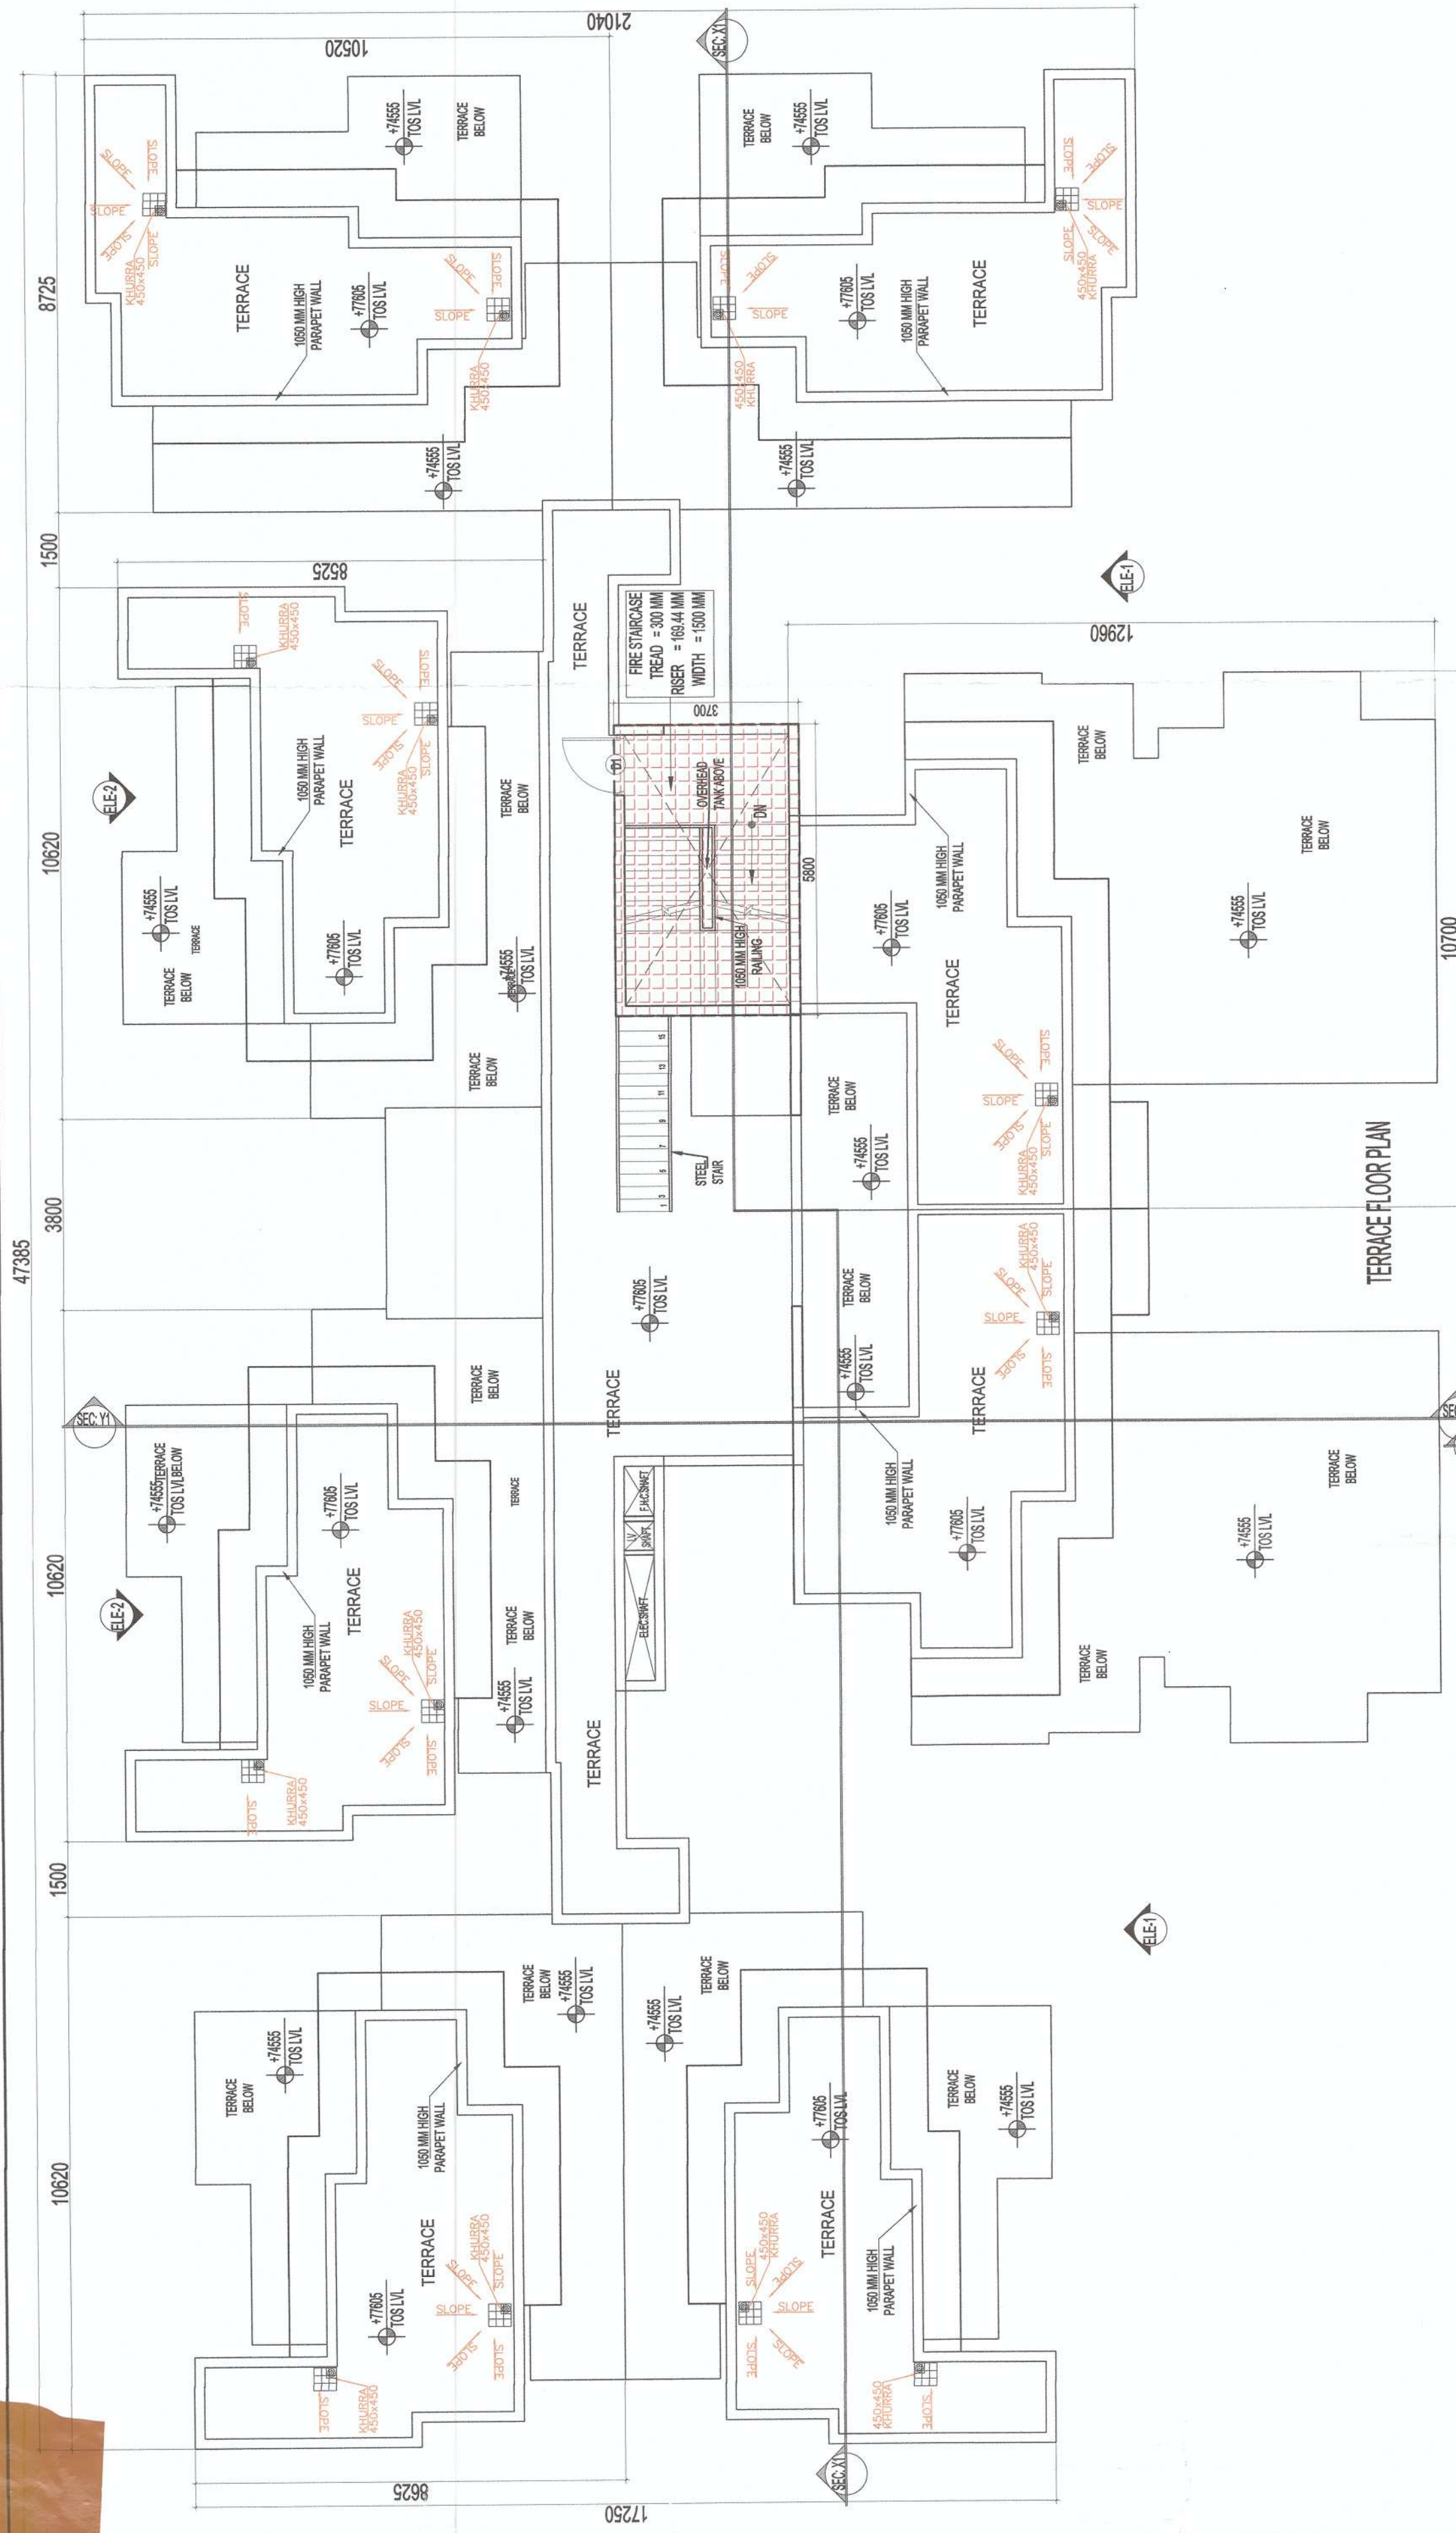

AREA CALCULATION TOWARDS 15 % ADDITIONAL F.A.R					
S.NO.	PARTICULARS			AREA (SQ.M)	
TERRACE FIRE STAIRCASE MUNITY					
A		5.800	X	3.700	21.460
TOTAL AREA					= 21.460

AREA CALCULATION TOWARDS 15% ADDITIONAL F.A.R				
S.NO.	PARTICULARS		AREA (SQ.M)	
AREA FOR OVERHEAD TANK				
B	5.800	X	3.700	21.460
TOTAL F.A.R AREA				21.460

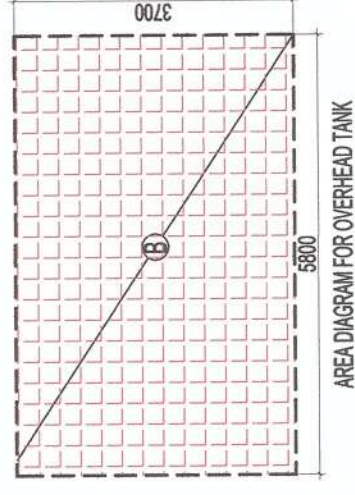

PUMPING LEGEND	
1	1000 SOL & VENT PIPE
2	1000 WASTE & VENT PIPE
3	1500 RAIN WATER PIPE
4	COLD WATER SUPPLY ON TANK
5	800 OVERSIEE PIPE TO OIL TANK
6	750 RAIN WATER PIPE
FD	FLOOR DRAIN/WITH GRATING
	FLOOR DRAIN FLOOR SINK WITH GRATING
BQ	BACQUET DRAIN/WITH GRATING
WB TO FT	300 WASTE PIPE
FT TO FT	500 WASTE PIPE
FT TO VERTICAL STACK	750 WASTE PIPE
WC TO VERTICAL STACK	1000 SOL PIPE

LEGEND:-

