

S.NO.	COVERED AREA OF UNIT	PARTICULARS	AREA (SQ.M)
1	5.175	X	1.450
2	5.925	X	2.515
3	3.050	X	2.815
4	0.200	X	0.120
5	1.725	X	2.750
6	6.500	X	2.970
7	8.225	X	2.750
8	0.050	X	1.400
TOTAL AREA (A)			88.365

TOTAL F.A.R. AREA OF UNIT - A = 88.365 SQM			
NON F.A.R. AREA OF BALCONY (A)			
Y1	1.500	X	1.775
Y2	1.500	X	1.825
Y5	2.075	X	1.400
TOTAL AREA (B)			17.238

COVERAGE AREA OF UNIT - A = TOTAL (A) + TOTAL (B)
= 88.365 + 17.238 = 105.603 SQM

S.NO.	COVERED AREA OF UNIT	PARTICULARS	AREA (SQ.M)
1	7.795	X	3.325
2	2.325	X	1.400
3	4.775	X	2.550
4	0.500	X	0.200
5	1.825	X	2.650
6	3.450	X	3.650
TOTAL AREA (A)			58.878

TOTAL F.A.R. AREA OF UNIT - B = 58.878 SQM			
NON F.A.R. AREA OF BALCONY (B)			
Y1	1.500	X	1.850
Y2	1.895	X	1.400
Y5	3.300	X	1.500
TOTAL AREA (B)			13.393

COVERAGE AREA OF UNIT - B = TOTAL (A) + TOTAL (B)
= 58.878 + 13.393 = 72.271 SQM

S.NO.	COVERED AREA OF UNIT	PARTICULARS	AREA (SQ.M)
1	1.400	X	0.000
2	3.325	X	1.795
3	7.175	X	3.450
4	2.125	X	2.400
5	3.950	X	4.775
6	0.200	X	0.500
7	2.650	X	1.825
TOTAL AREA (A)			60.155

TOTAL F.A.R. AREA OF UNIT - C = 60.155 SQM

NON F.A.R. AREA OF BALCONY (C)			
Y1	1.400	X	1.670
Y2	0.000	X	1.950
Y3	0.000	X	2.050
Y4	1.500	X	3.055
Y5	2.125	X	1.500
TOTAL AREA (B)			13.123


COVERAGE AREA OF UNIT - C = TOTAL (A) + TOTAL (B)
= 60.155 + 13.123 = 73.278 SQM

S.NO.	COVERED AREA OF UNIT	PARTICULARS	AREA (SQ.M)
1	1.500	X	0.000
2	7.795	X	3.425
3	2.325	X	1.400
4	8.225	X	2.550
5	0.500	X	0.200
6	1.825	X	2.650
7	3.450	X	1.100
TOTAL AREA (A)			59.733


TOTAL F.A.R. AREA OF UNIT - D = 49.733 SQM

NON F.A.R. AREA OF BALCONY (D)			
Y1	1.500	X	1.855
Y2	1.895	X	1.400
Y5	3.300	X	1.500
TOTAL AREA (B)			13.251


COVERAGE AREA OF UNIT - D = TOTAL (A) + TOTAL (B)
= 59.733 + 13.251 = 72.984 SQM

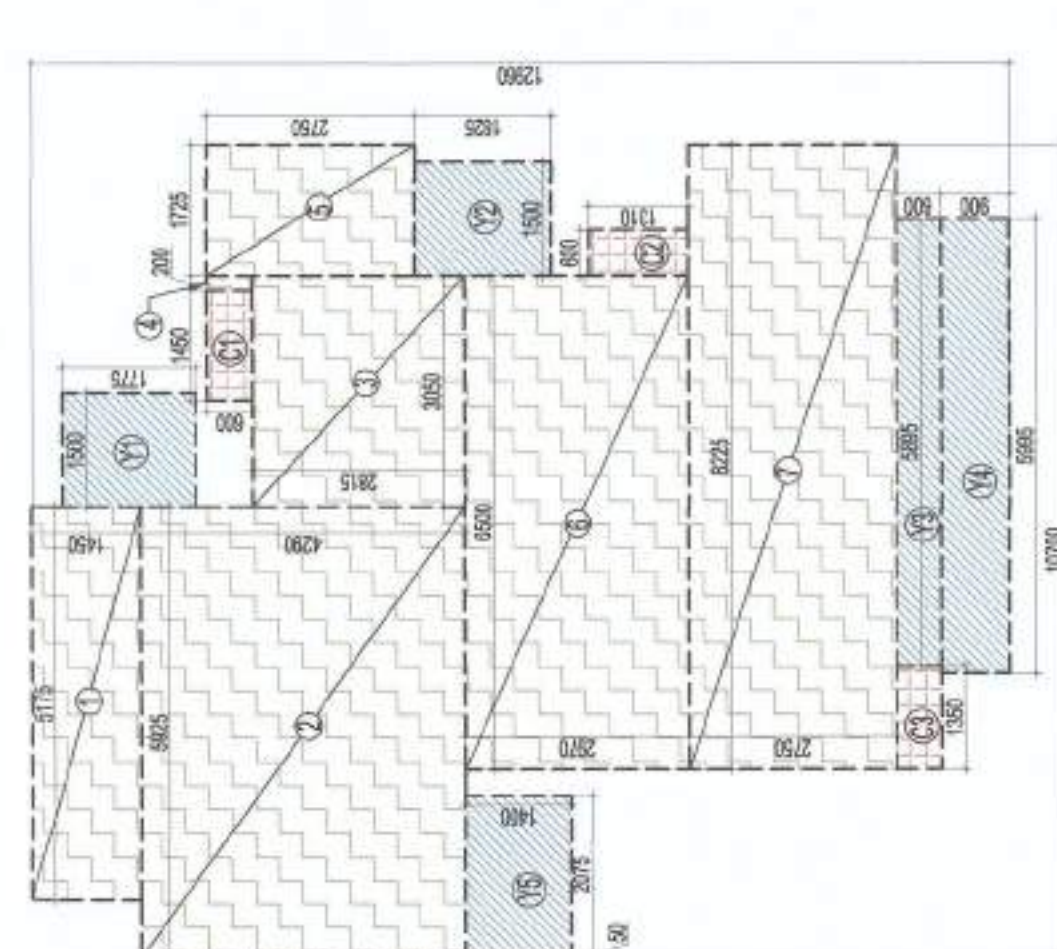


AREA DIAGRAM FOR TYPE-A UNIT

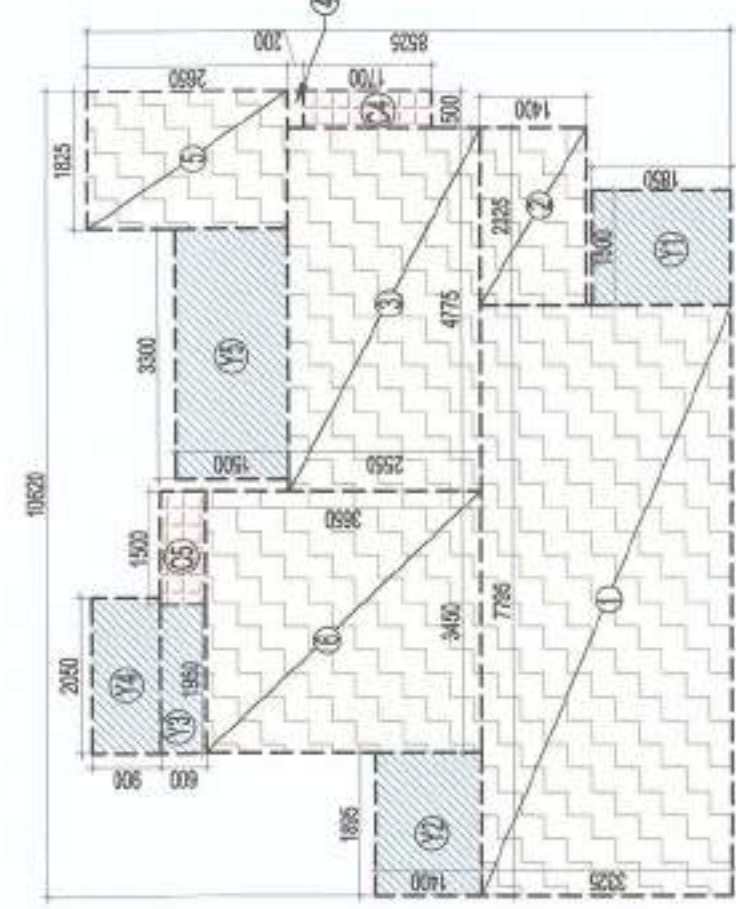


AREA DIAGRAM FOR TYPE-B UNIT

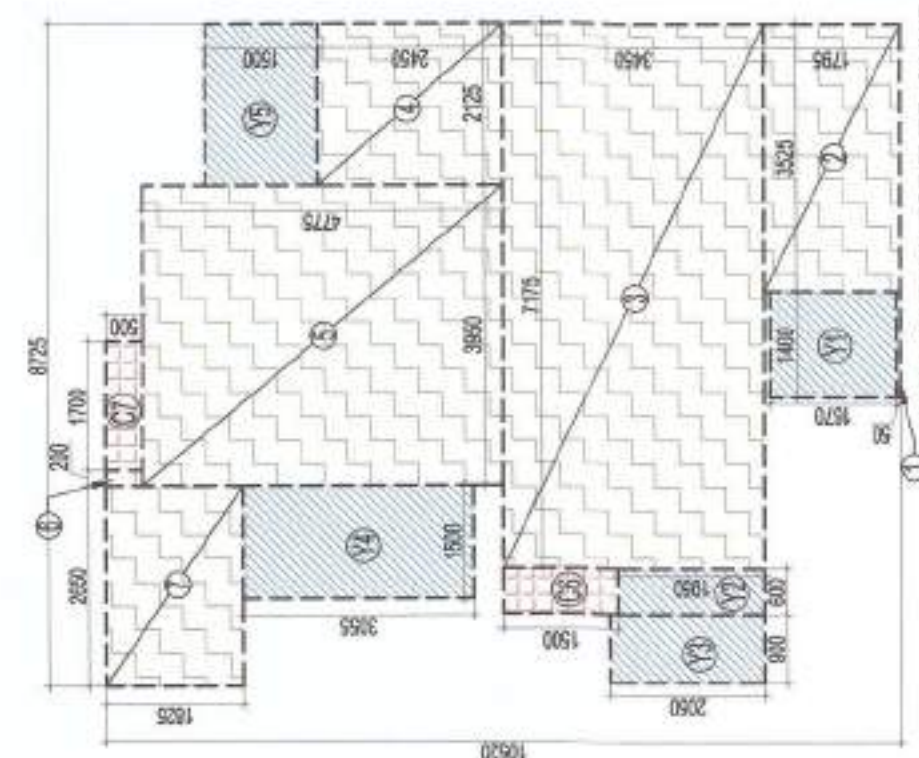

AREA DIAGRAM FOR TYPE-C UNIT

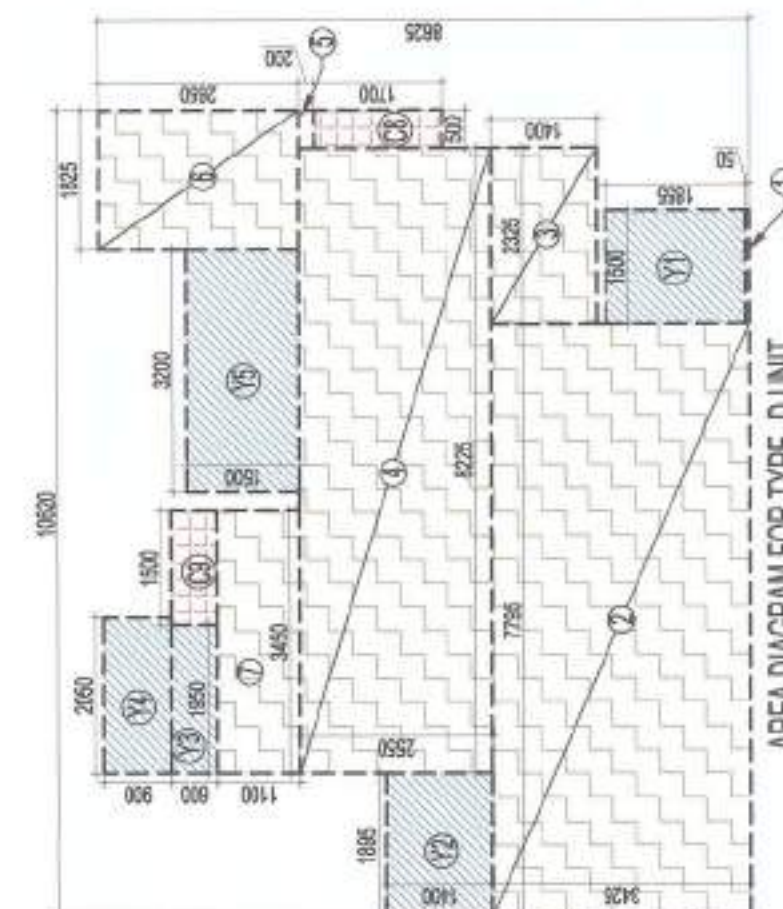

AREA DIAGRAM FOR TYPE-D UNIT

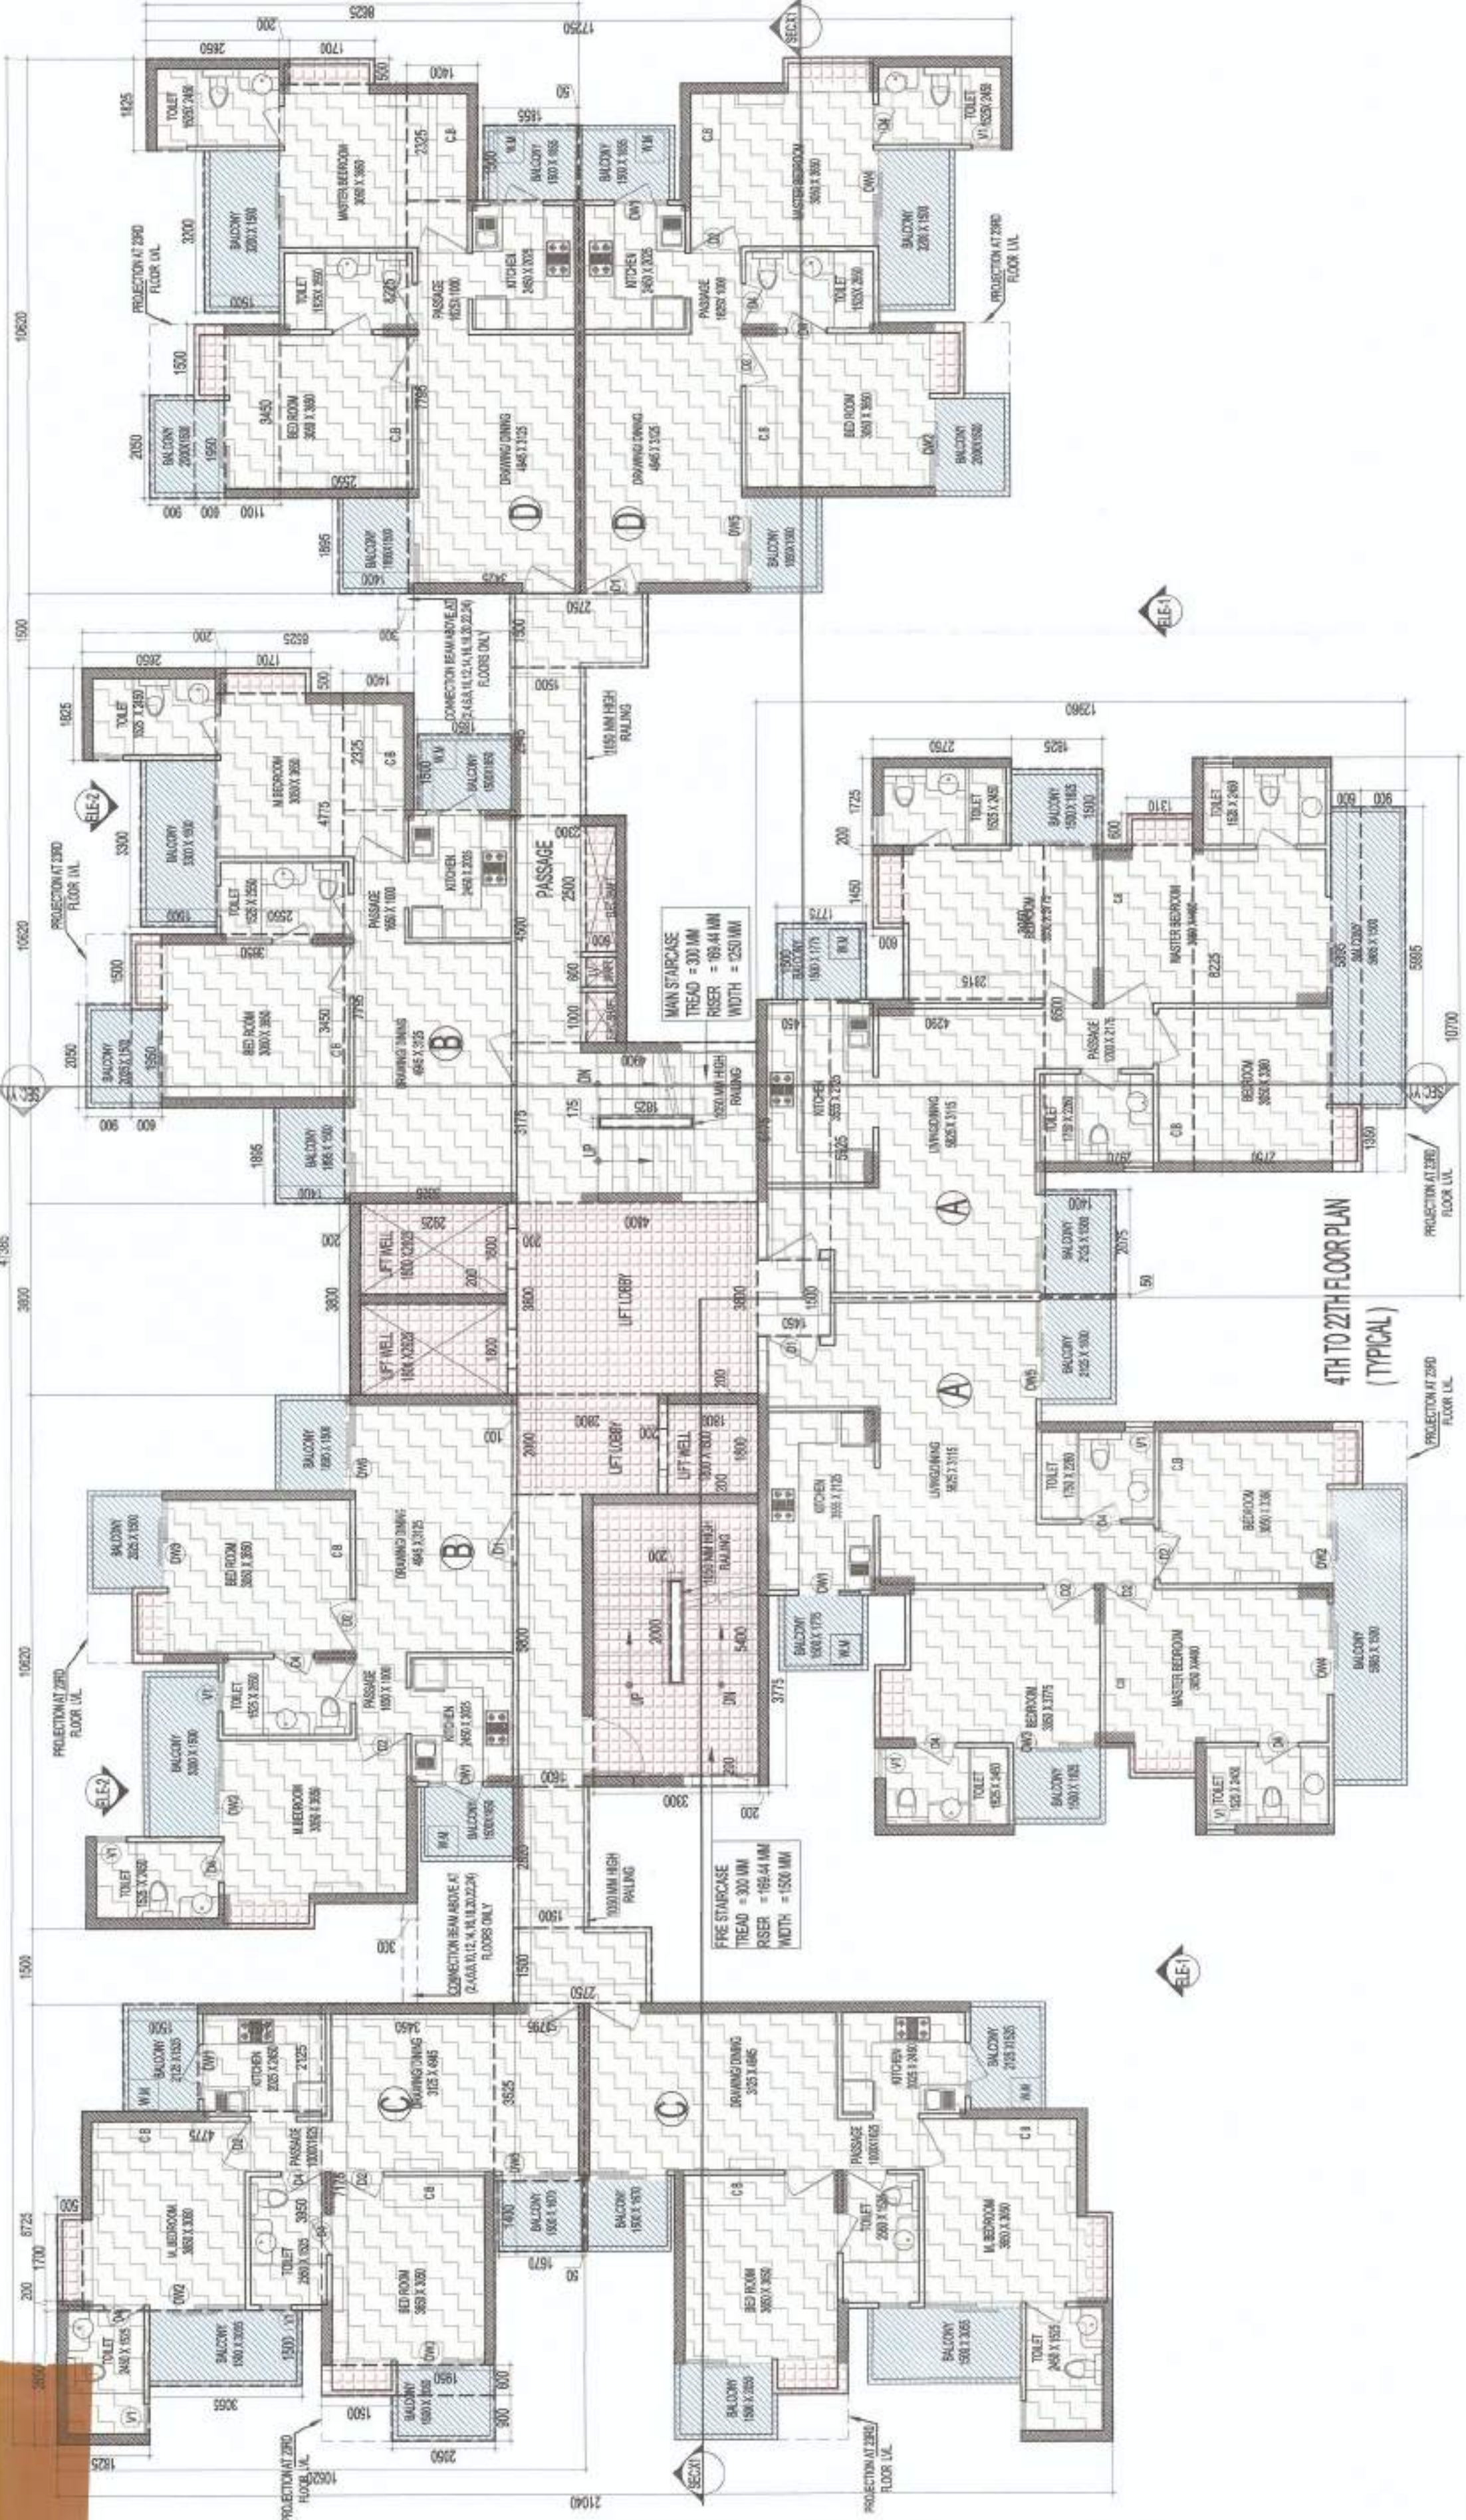


4TH TO 22ND FLOOR PLAN (TYPICAL)

TOTAL F.A.R. AREA AT 4,6,8,10,12,14,16,18,20 & 22 TH FLOOR (TYPICAL)			
S.NO.	PARTICULARS		AREA (SQ.M)
1	F.A.R. AREA OF UNIT-A	X 2	176.720
2	F.A.R. AREA OF UNIT-B	X 2	117.756
3	F.A.R. AREA OF UNIT-C	X 2	120.310
4	F.A.R. AREA OF UNIT-D	X 2	119.466
5	F.A.R. AREA OF CIRCULATION		56.621
6	CONNECTION BEAM AREA		1.200
TOTAL F.A.R. AREA			592.083

TOTAL F.A.R. AREA AT 5,7,9,11,13,15,17,19 & 21 TH FLOOR (TYPICAL)			
S.NO.	PARTICULARS		AREA (SQ.M)
1	F.A.R. AREA OF UNIT-A	X 2	176.720
2	F.A.R. AREA OF UNIT-B	X 2	117.756
3	F.A.R. AREA OF UNIT-C	X 2	120.310
4	F.A.R. AREA OF UNIT-D	X 2	119.466
5	F.A.R. AREA OF CIRCULATION		56.621
6	CONNECTION BEAM AREA		1.200
TOTAL F.A.R. AREA			590.883

4TH TO 22TH FLOOR NON F.A.R. AREA OF BALCONY (TYPICAL)			
UNIT - A			
17.230	X	2	34.476
13.393	X	2	26.786
13.123	X	2	26.246
13.251	X	2	26.502
TOTAL AREA			114.010

CONNECTION BEAM AREA AT 4,6,8,10,12,14,16,18,20,22,24 FLOOR			
S1	2	X	2.000
TOTAL AREA			1.200

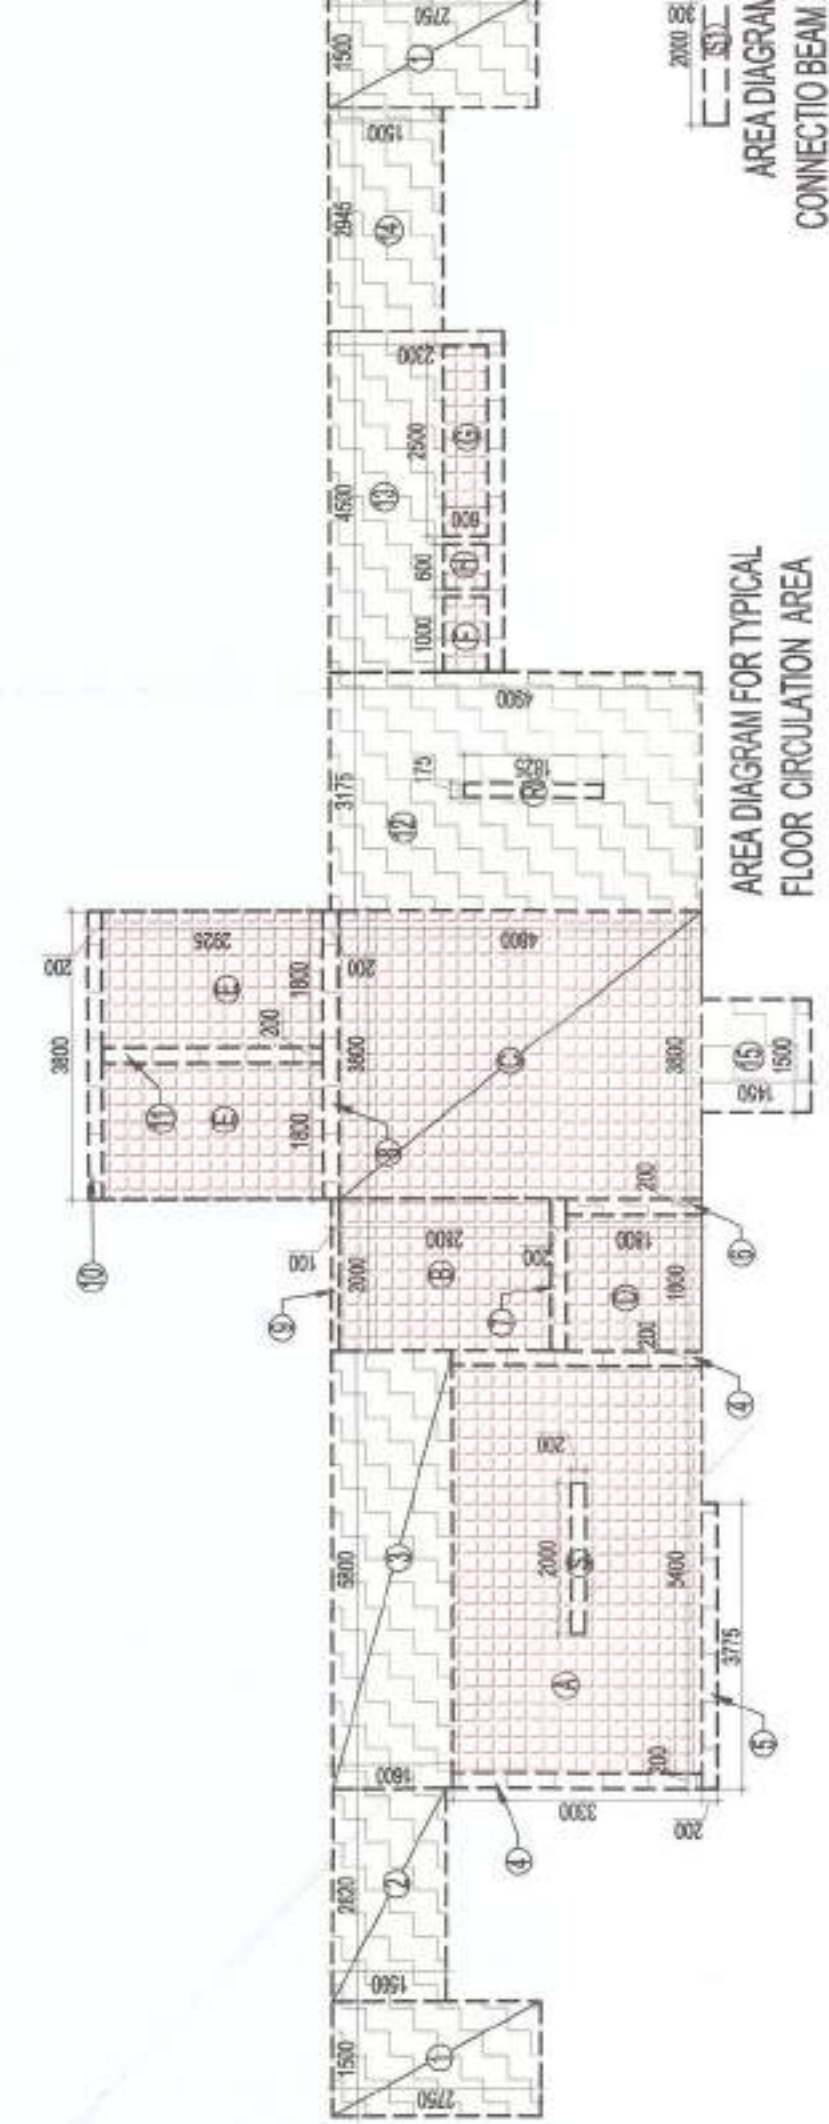


AREA DIAGRAM FOR TYPICAL FLOOR CIRCULATION AREA

F.A.R. COVERED AREA CALCULATION FOR CIRCULATION			
S.NO.	PARTICULARS	AREA (SQ.M)	
TOTAL AREA			56.621


LEGEND:-

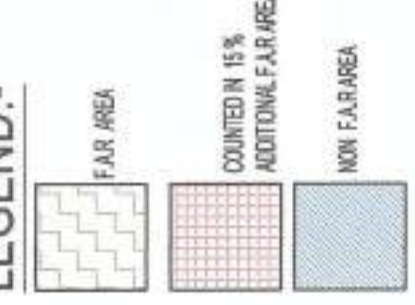

