



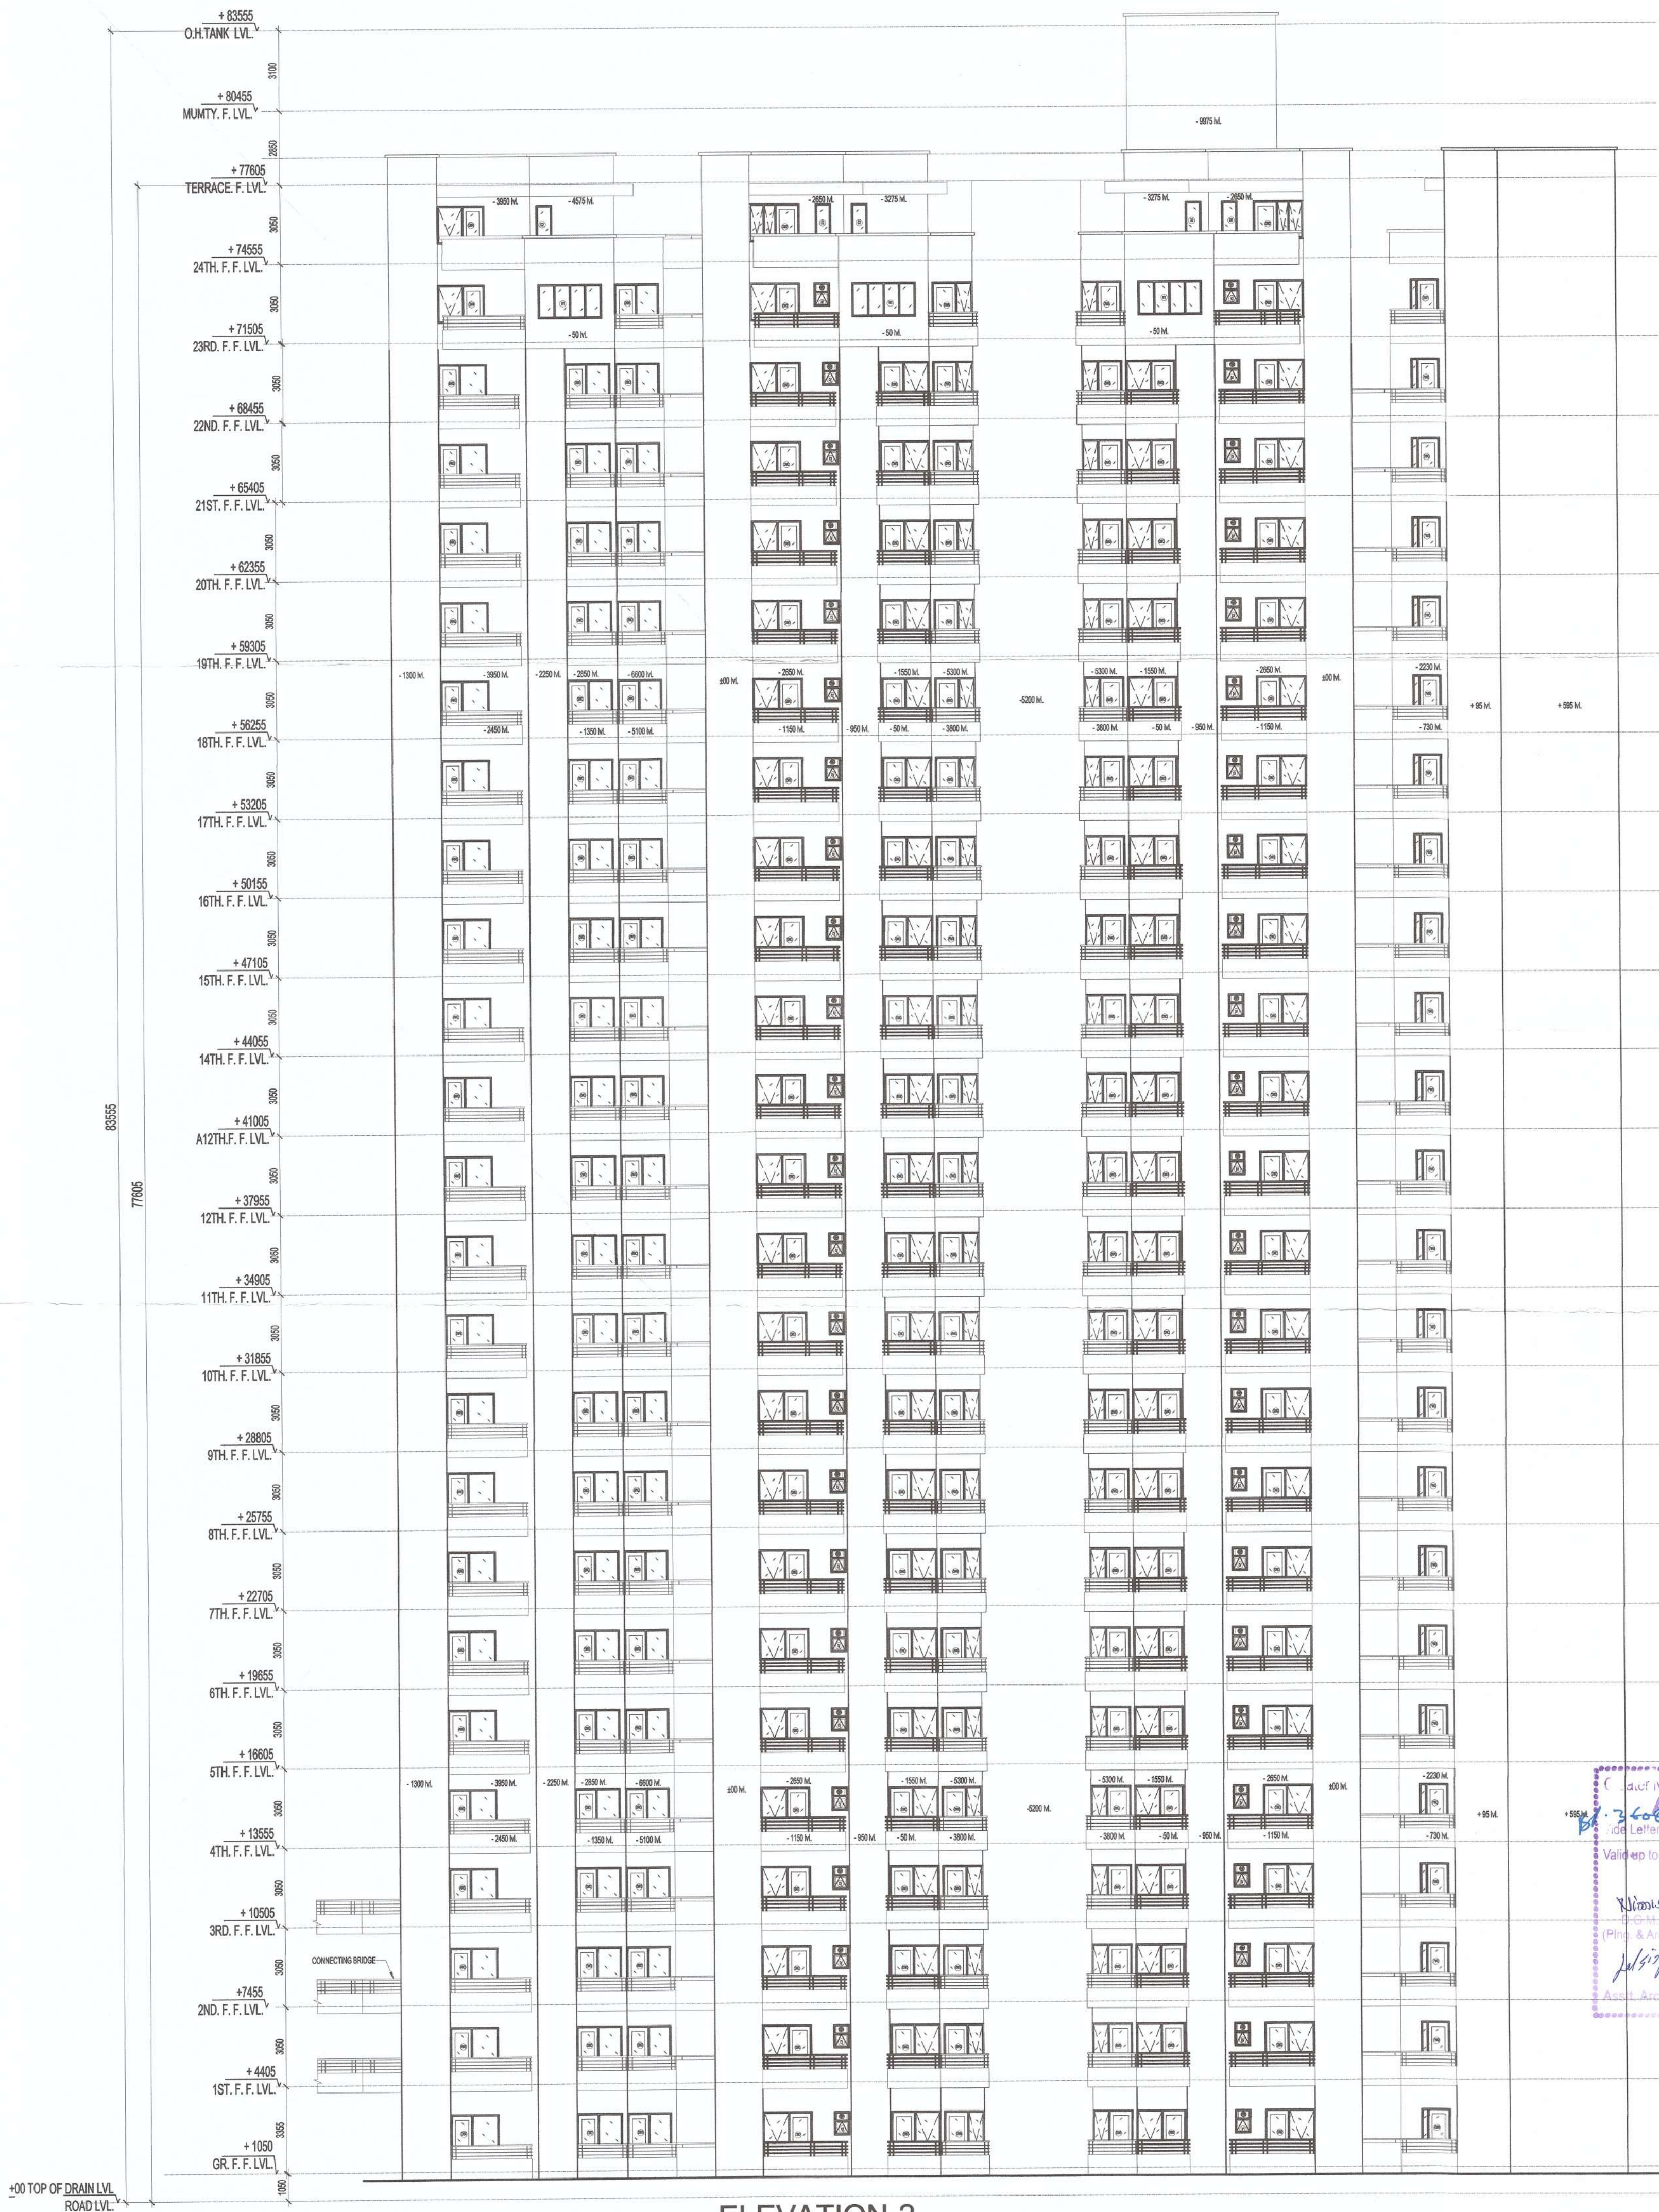

ELEVATION-2

For DECENT BUILDWELL PVT. LTD.
Authorised Signatory

OWNER SIGN ARCHITECT SIGN
OWNER
M/S DECENT BUILDWELL PVT. LTD.
SUBMISSION DRAWING

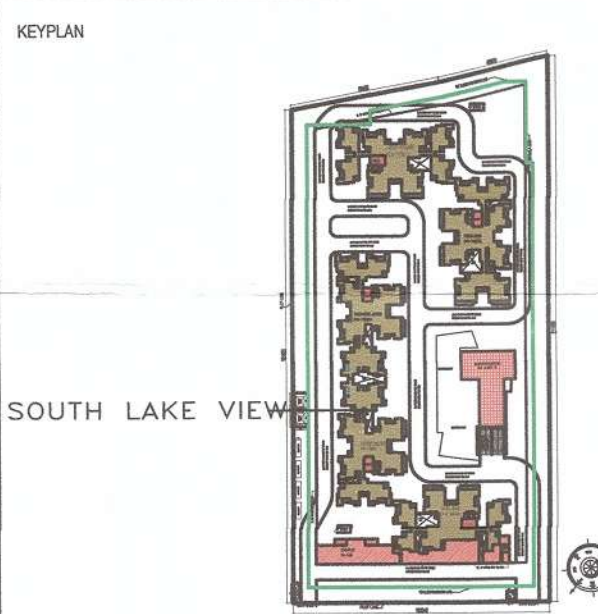

PROJECT
PROPOSED GROUP HOUSING FOR
M/S DECENT BUILDWELL PVT. LTD.
AT PLOT NO. - GH-05A, SECTOR-16B,
GREATER NOIDA, (U.P.)

DATE 07-06-16	PROJECT INCH. AMAR NATH	CHECKED BY DEVESH SHAKYA
SCALE 1:150	DEALT BY SATPARKASH	APPROVED BY VISHAL SHARMA

DRAWING TITLE
ELEVATION-2

TOWER-SOUTH LAKE VIEW

ARCHITECTS
Confluence
S-28, G-2
N-24, N-25A
architects
urban design

Ph: +91-11-2211000
P: +91-11-4556788
urban design

con@confluence.com
www.confluence.com
hospitality

Member of IASCI
ISO 9001:2008
certified

DRAWING NO. S-25 REVISION