
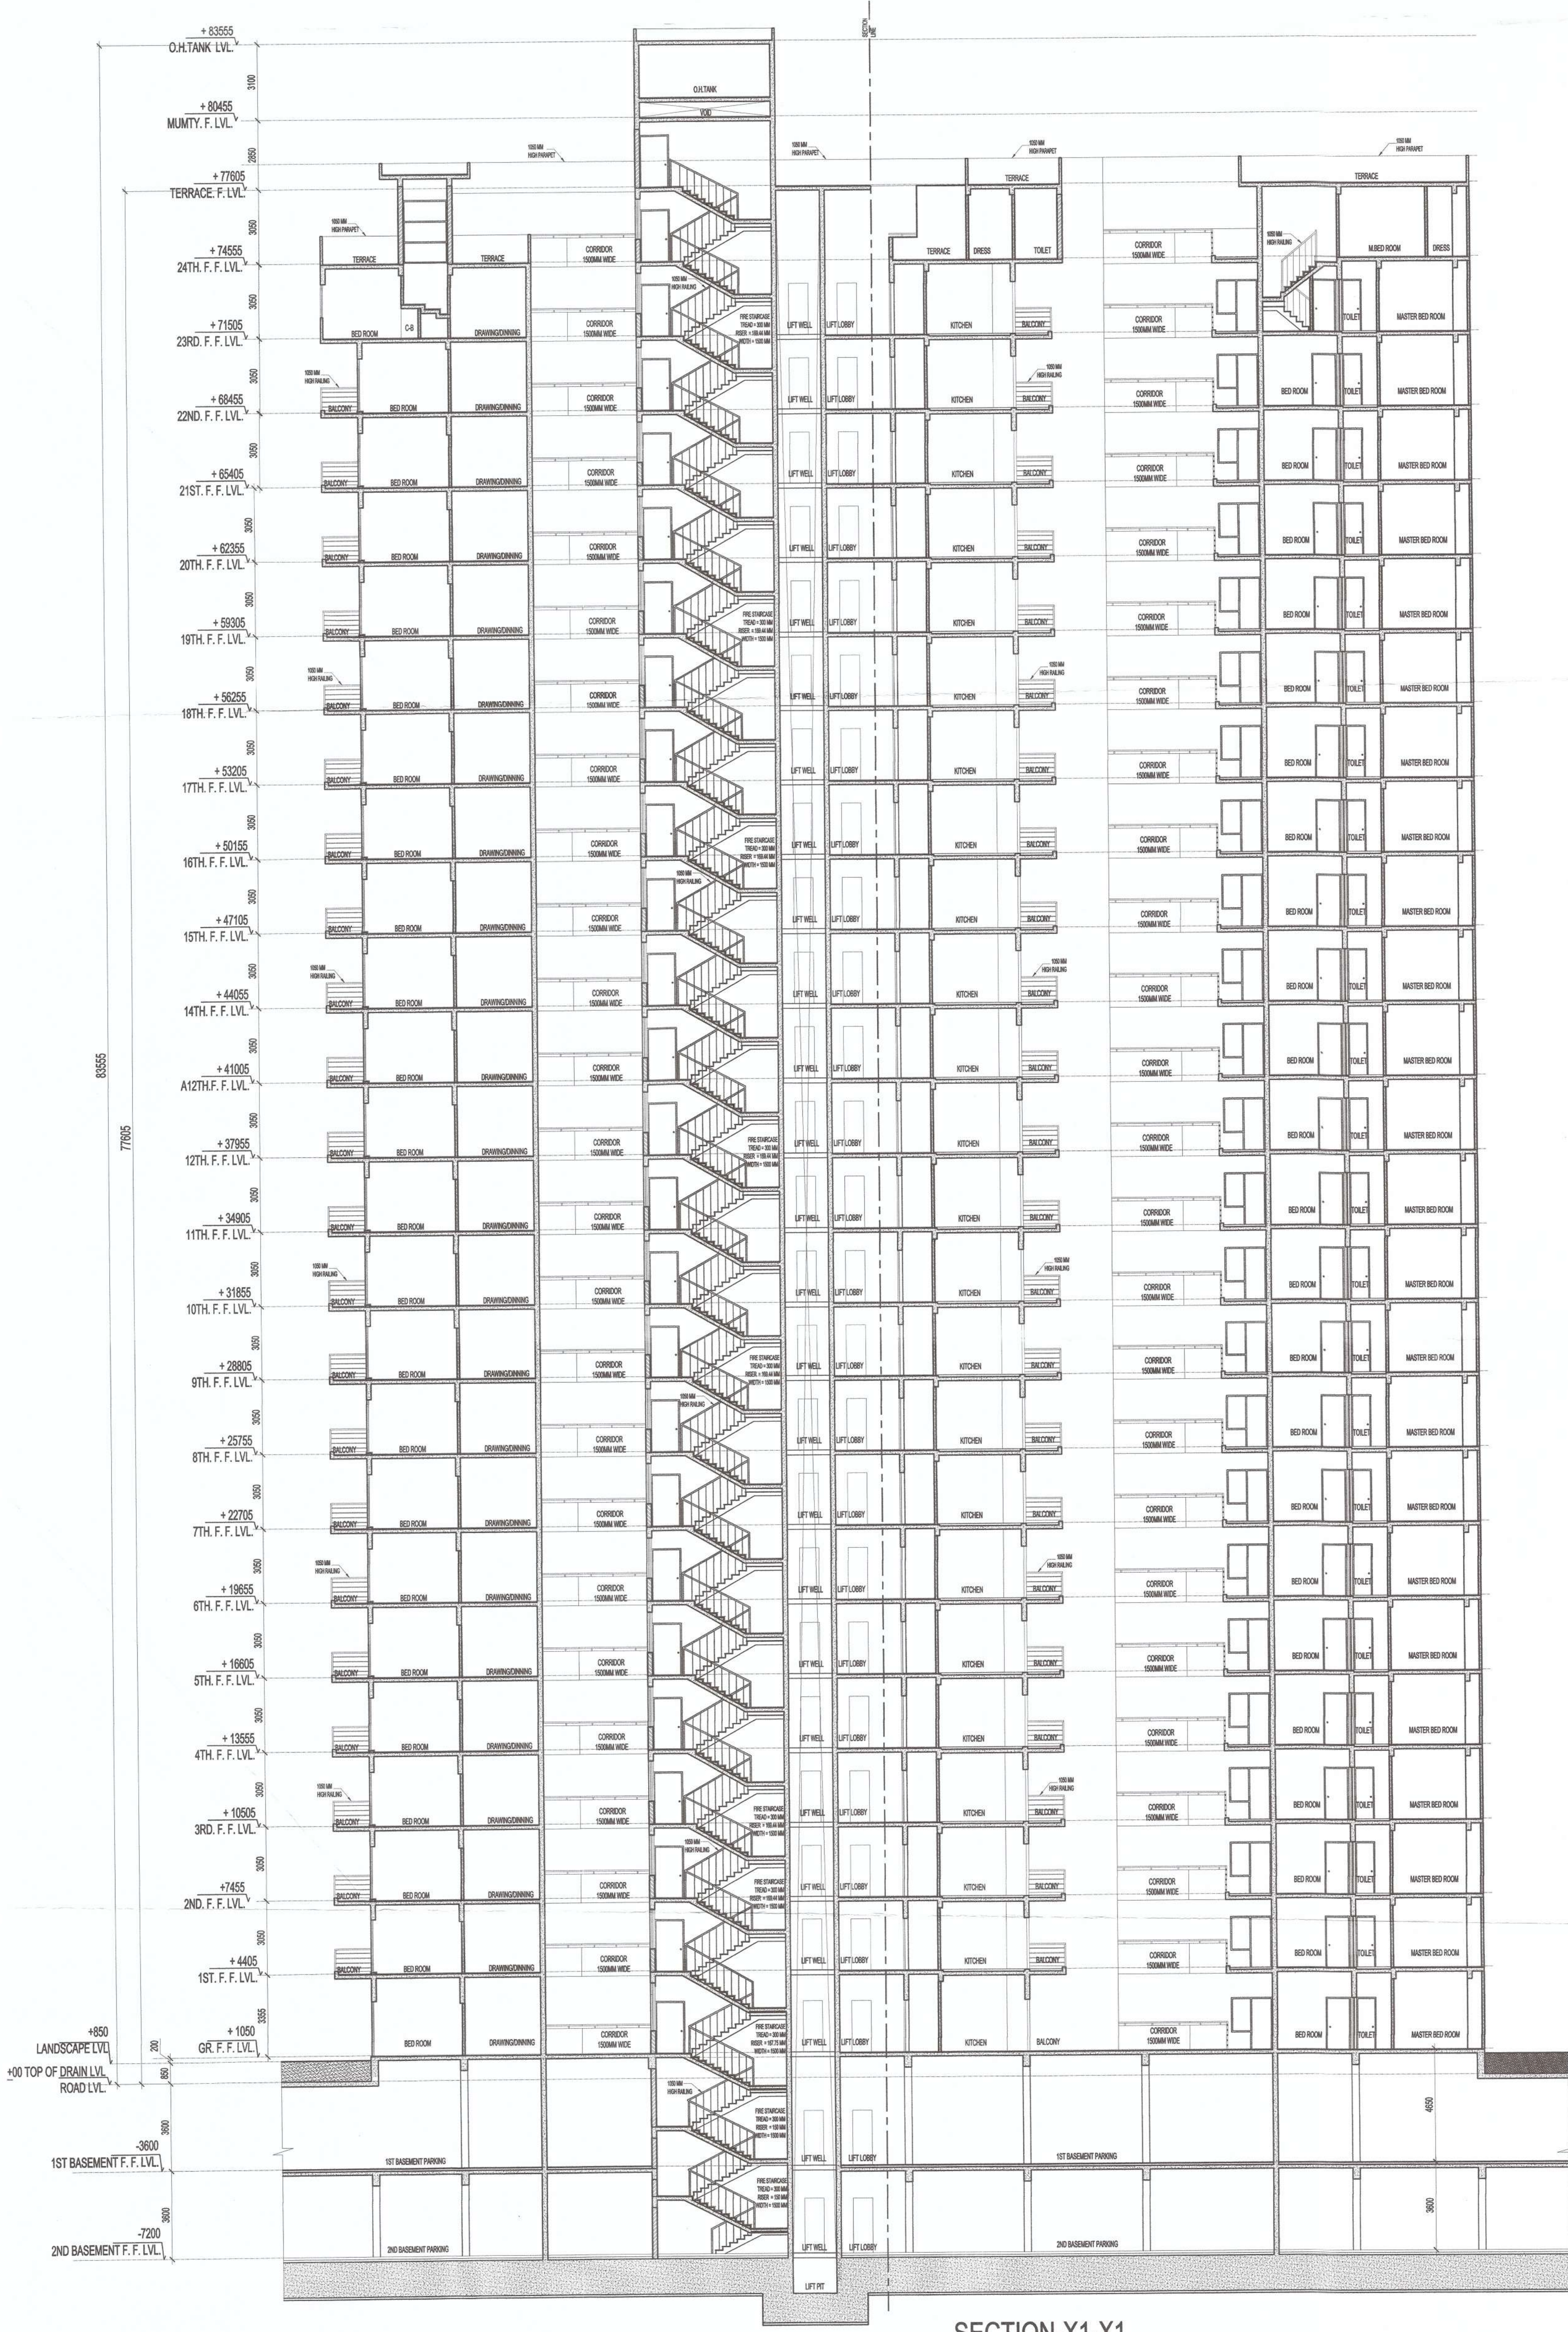


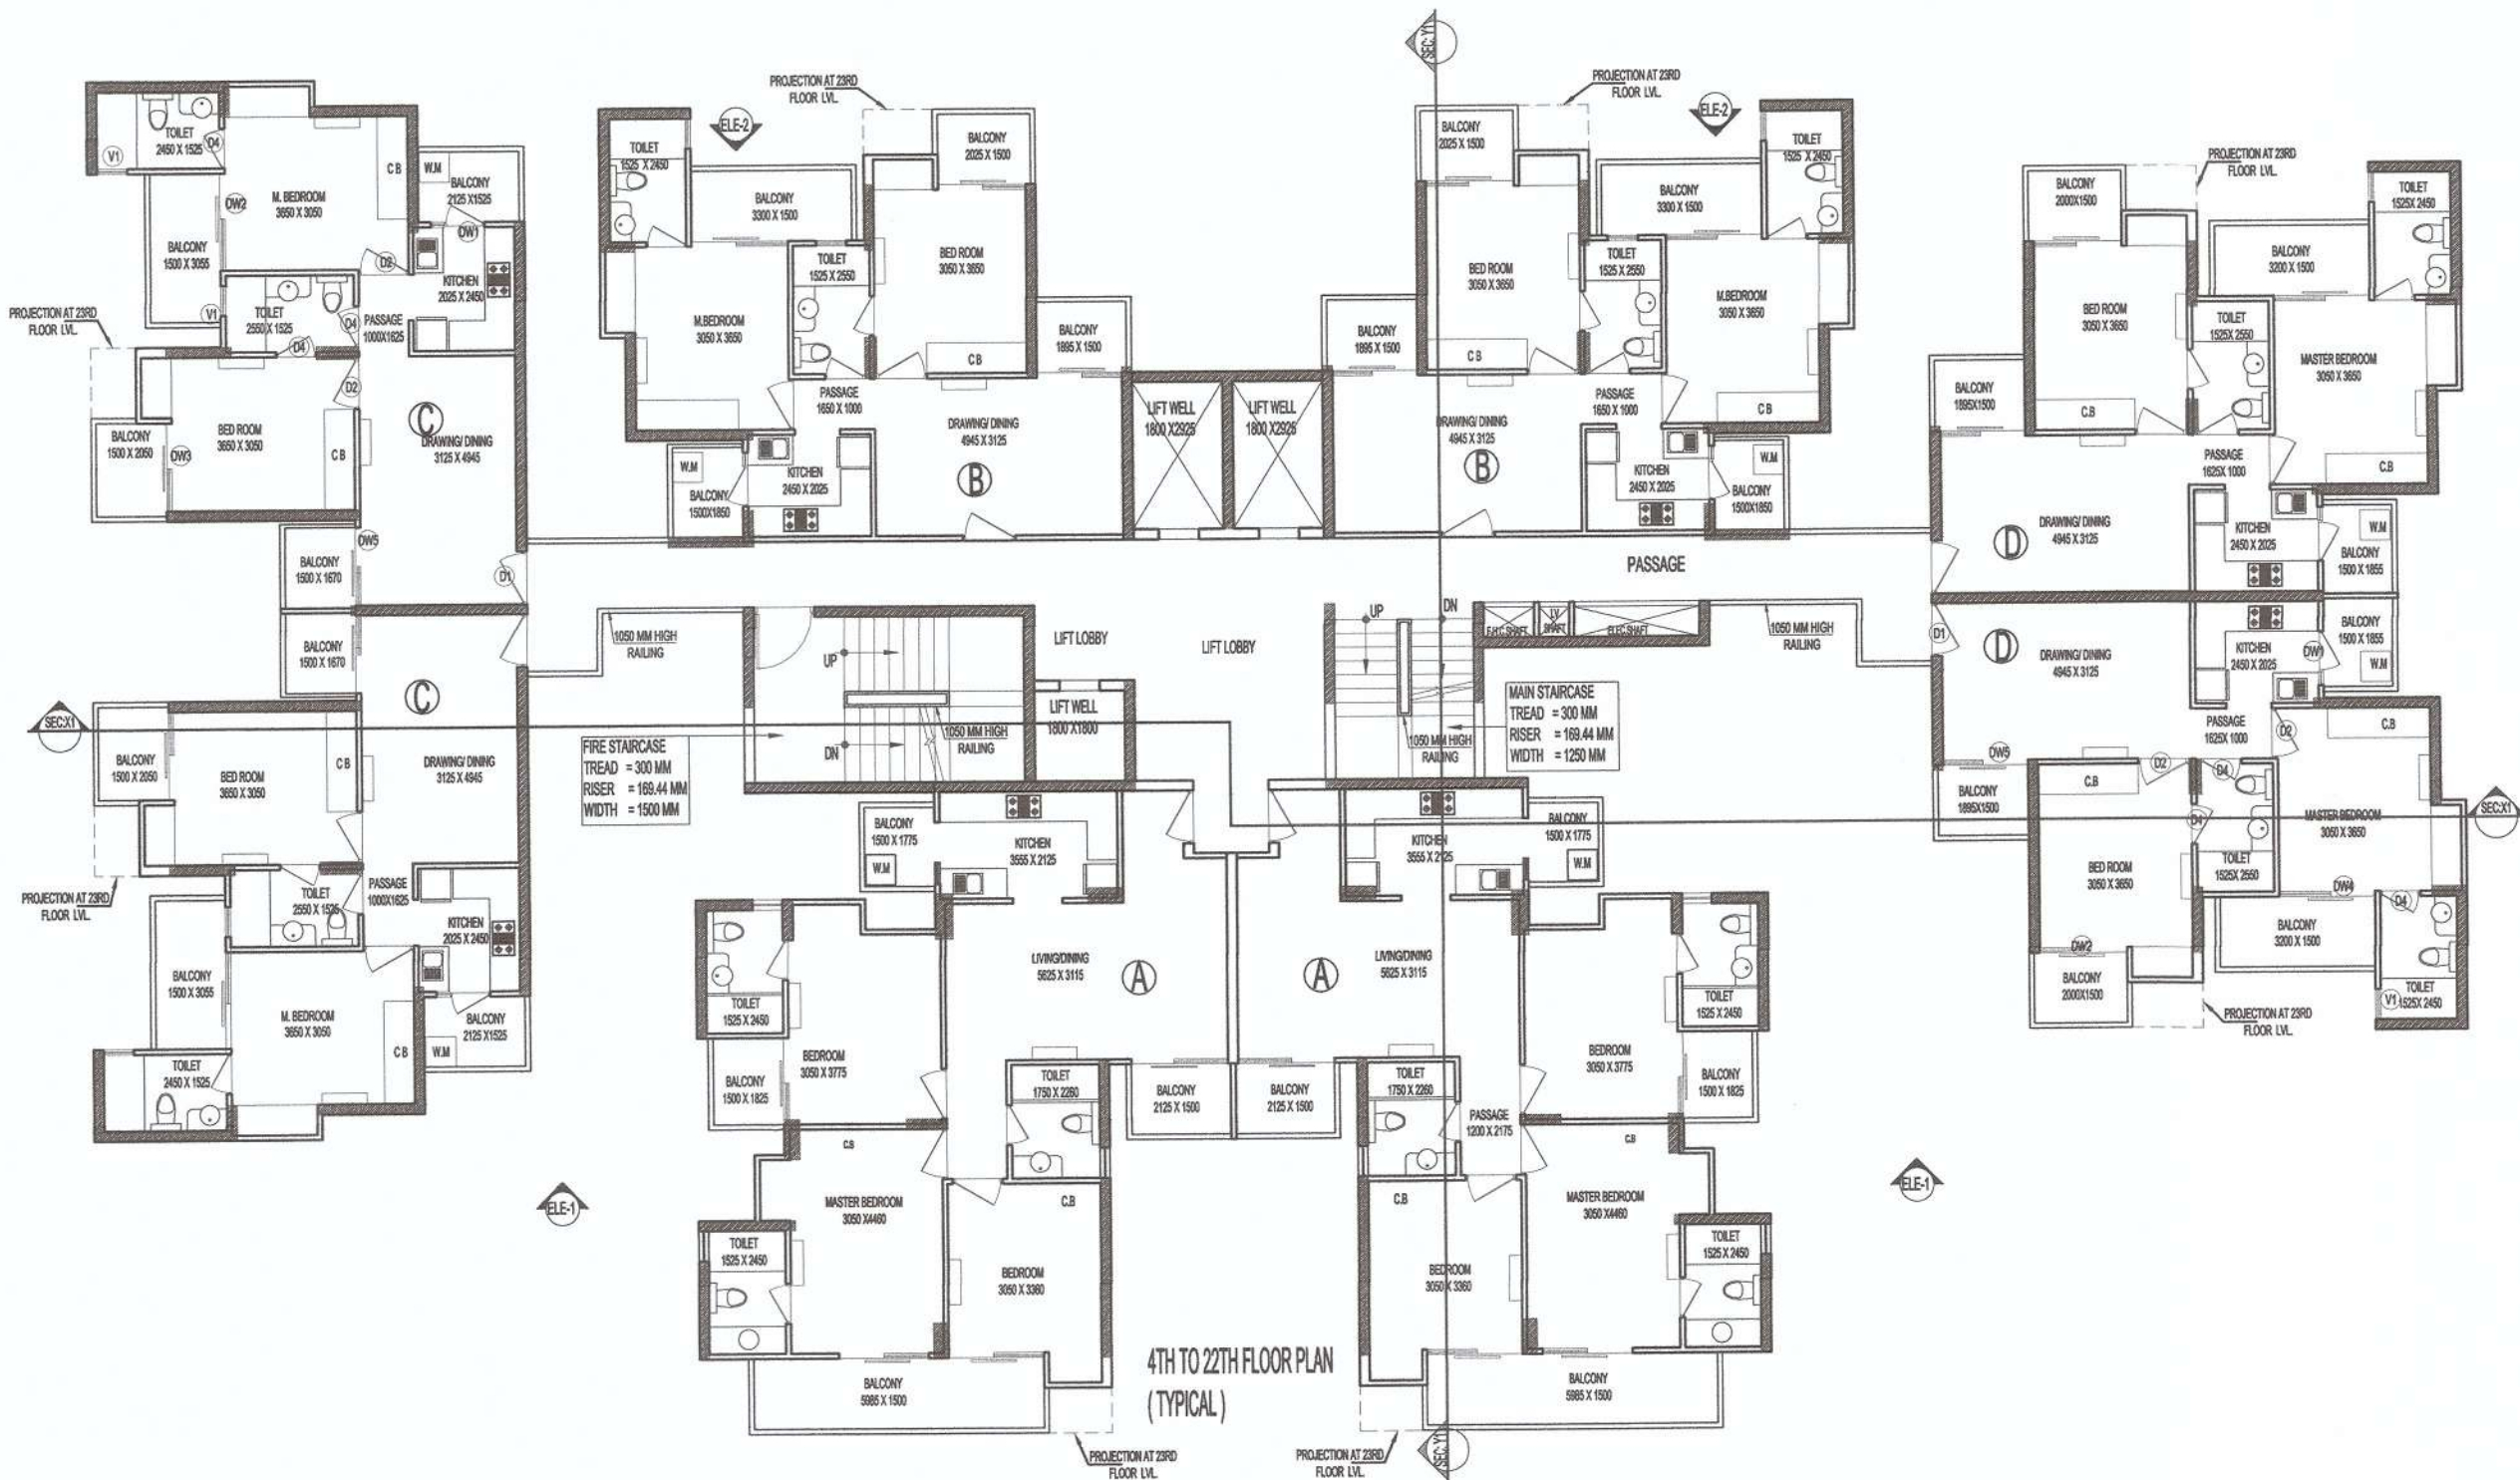


OWNER SIGN
For DECENT BUILDWELL PVT. LTD.
Authorised Signatory

ARCHITECT SIGN
VISHAL SHARMA
ARCHITECT
CA-6923261
8310161892

OWNER
M/S DECENT BUILDWELL PVT. LTD.

SUBMISSION DRAWING

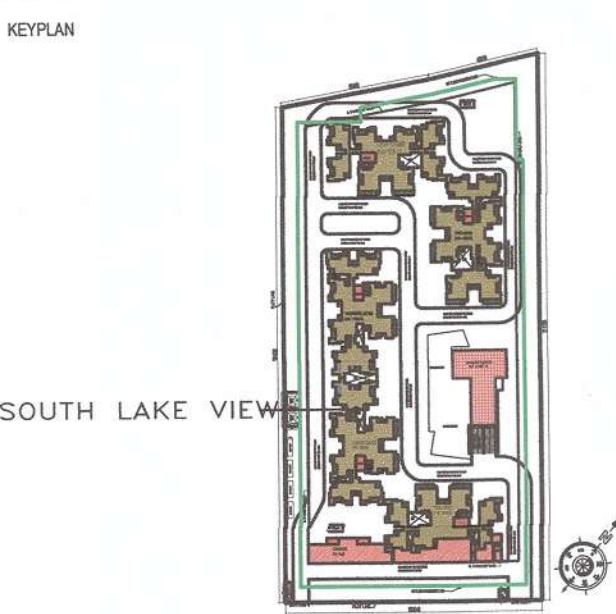

PROJECT
PROPOSED GROUP HOUSING FOR
M/S DECENT BUILDWELL PVT. LTD.
AT PLOT NO.- GH-05A, SECTOR- 16B,
GREATER NOIDA, (U.P.)

DATE
07-08-16

PROJECT INCH.
AMAR NATH

CHECKED BY
DEVESH SHAKYA

SCALE
1:150

DEALT BY
SATPARKASH

APPROVED BY
VISHAL SHARMA

DRAWING TITLE
SECTION-X1-X1

TOWER-SOUTH LAKE VIEW

ARCHITECTS
Confluence
S-28, GK-2
N-24, ALK-20A
P-45-11-2016009
P-45-11-4084708
architects
urban design
hospitality

Member of IABC
ISO-9001:2008
interiors

DRAWING NO.
S-22

REVISION