
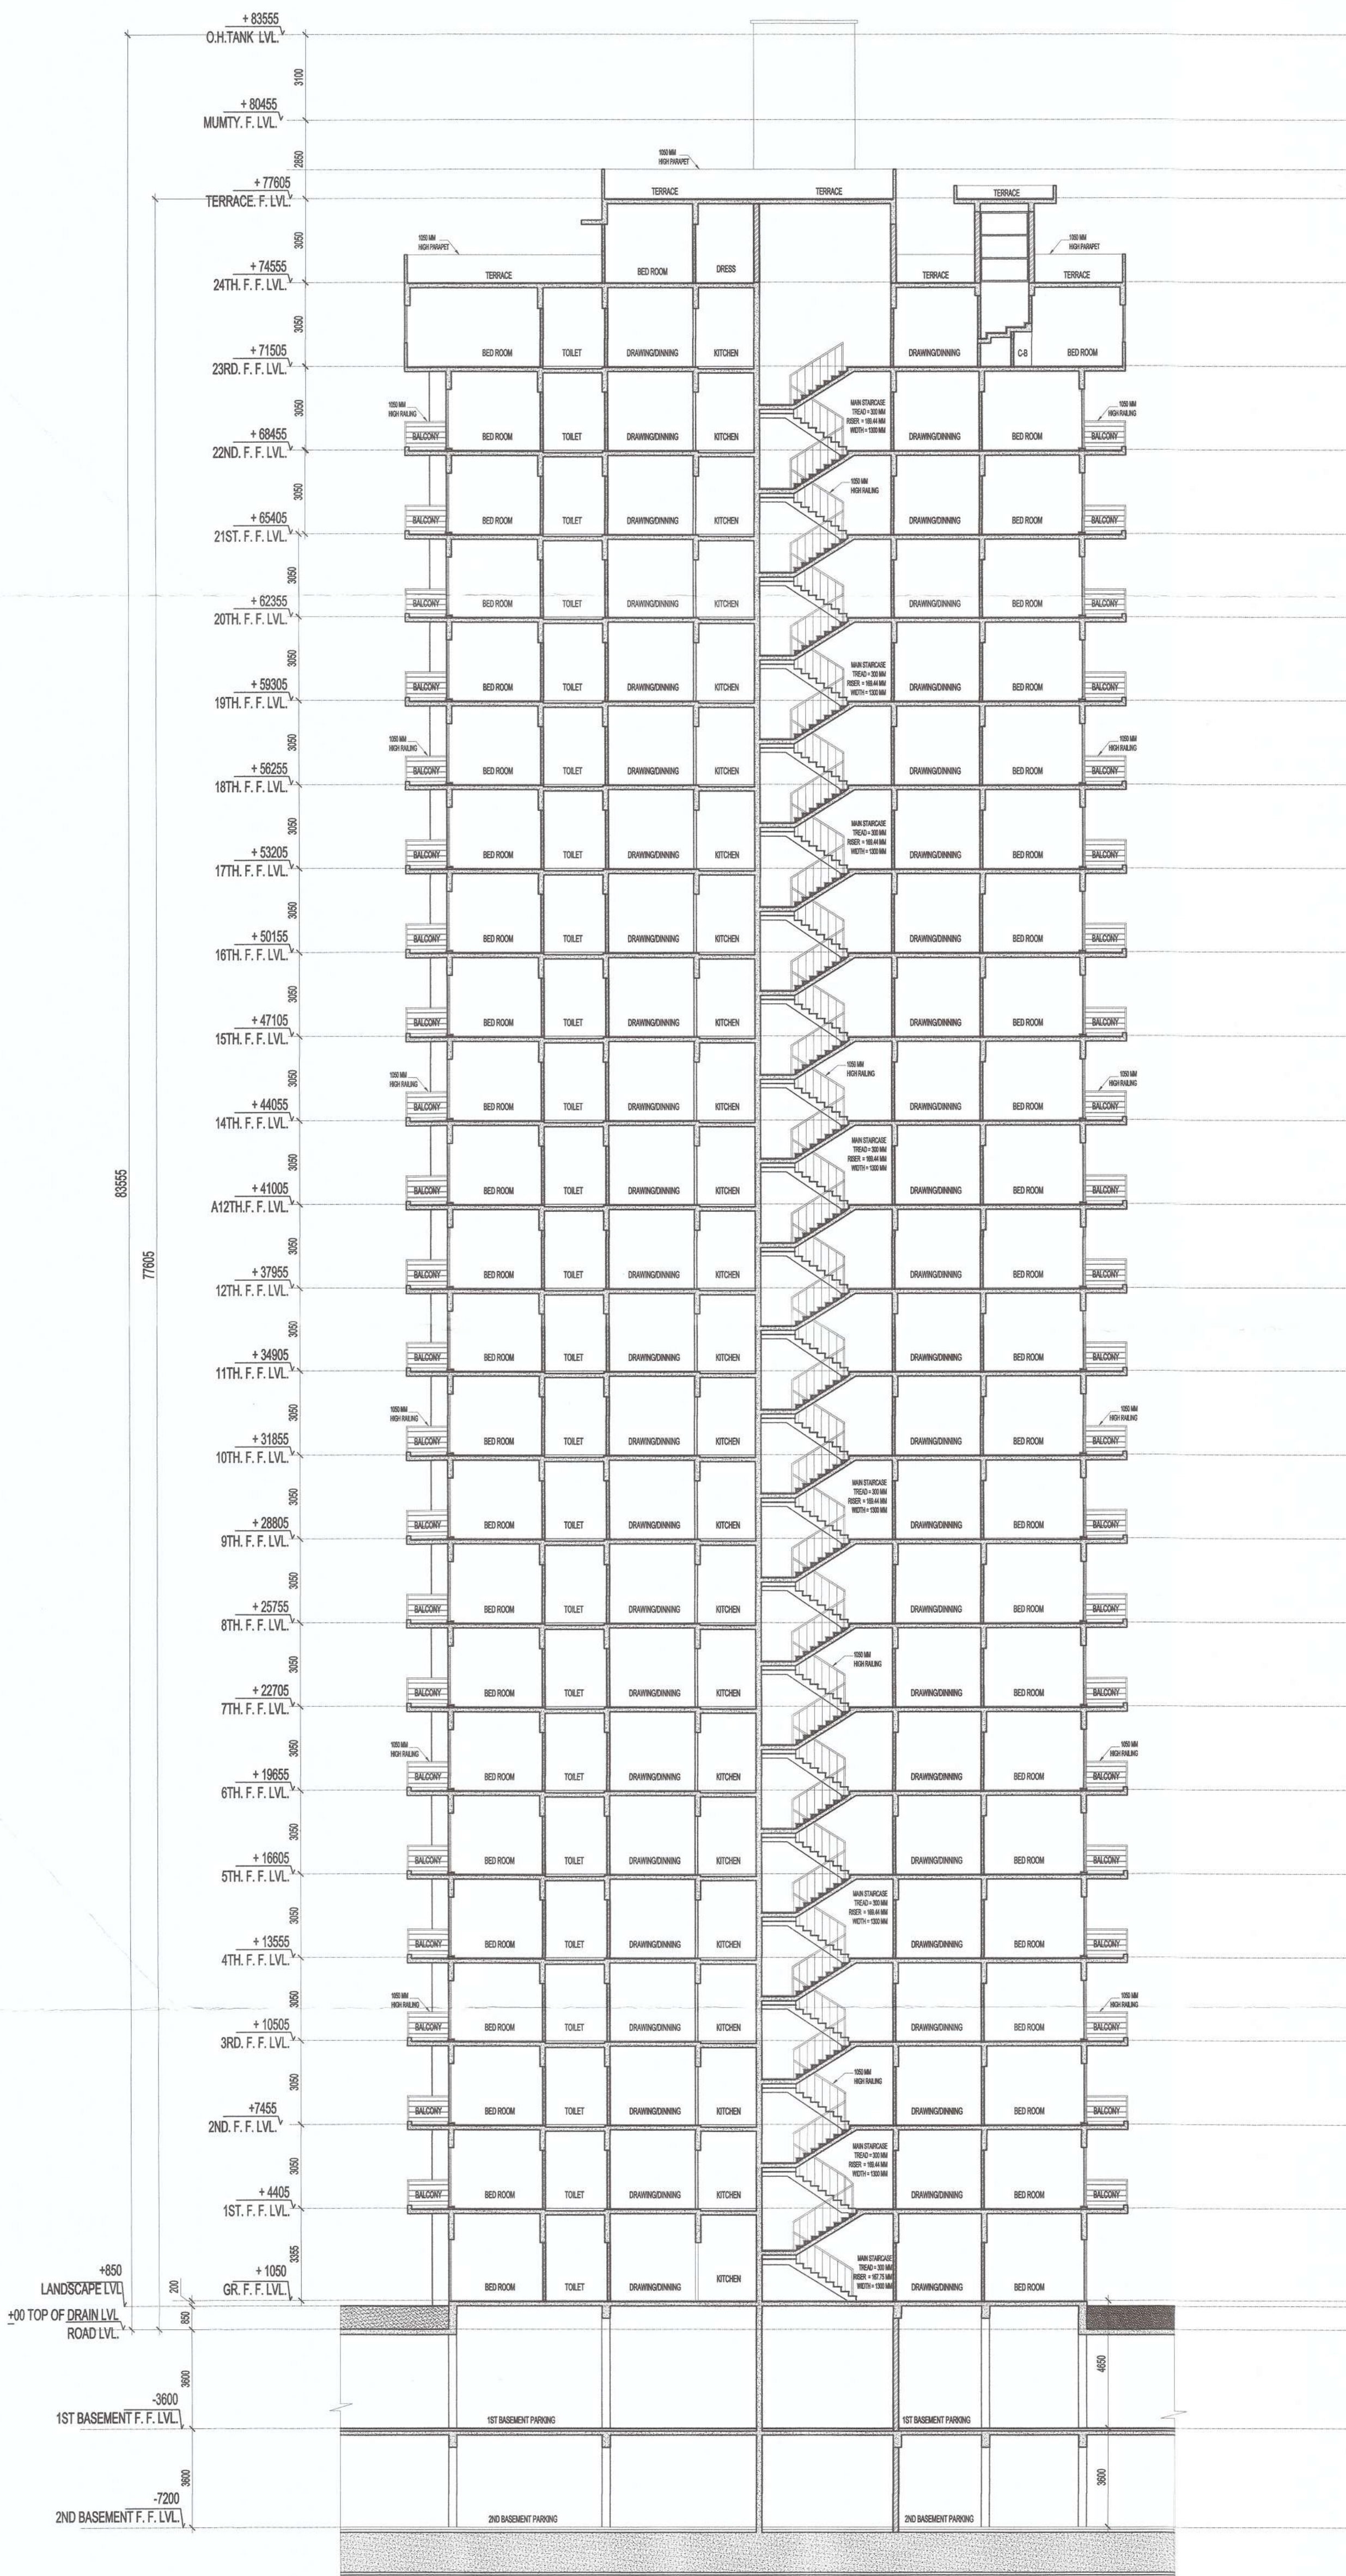


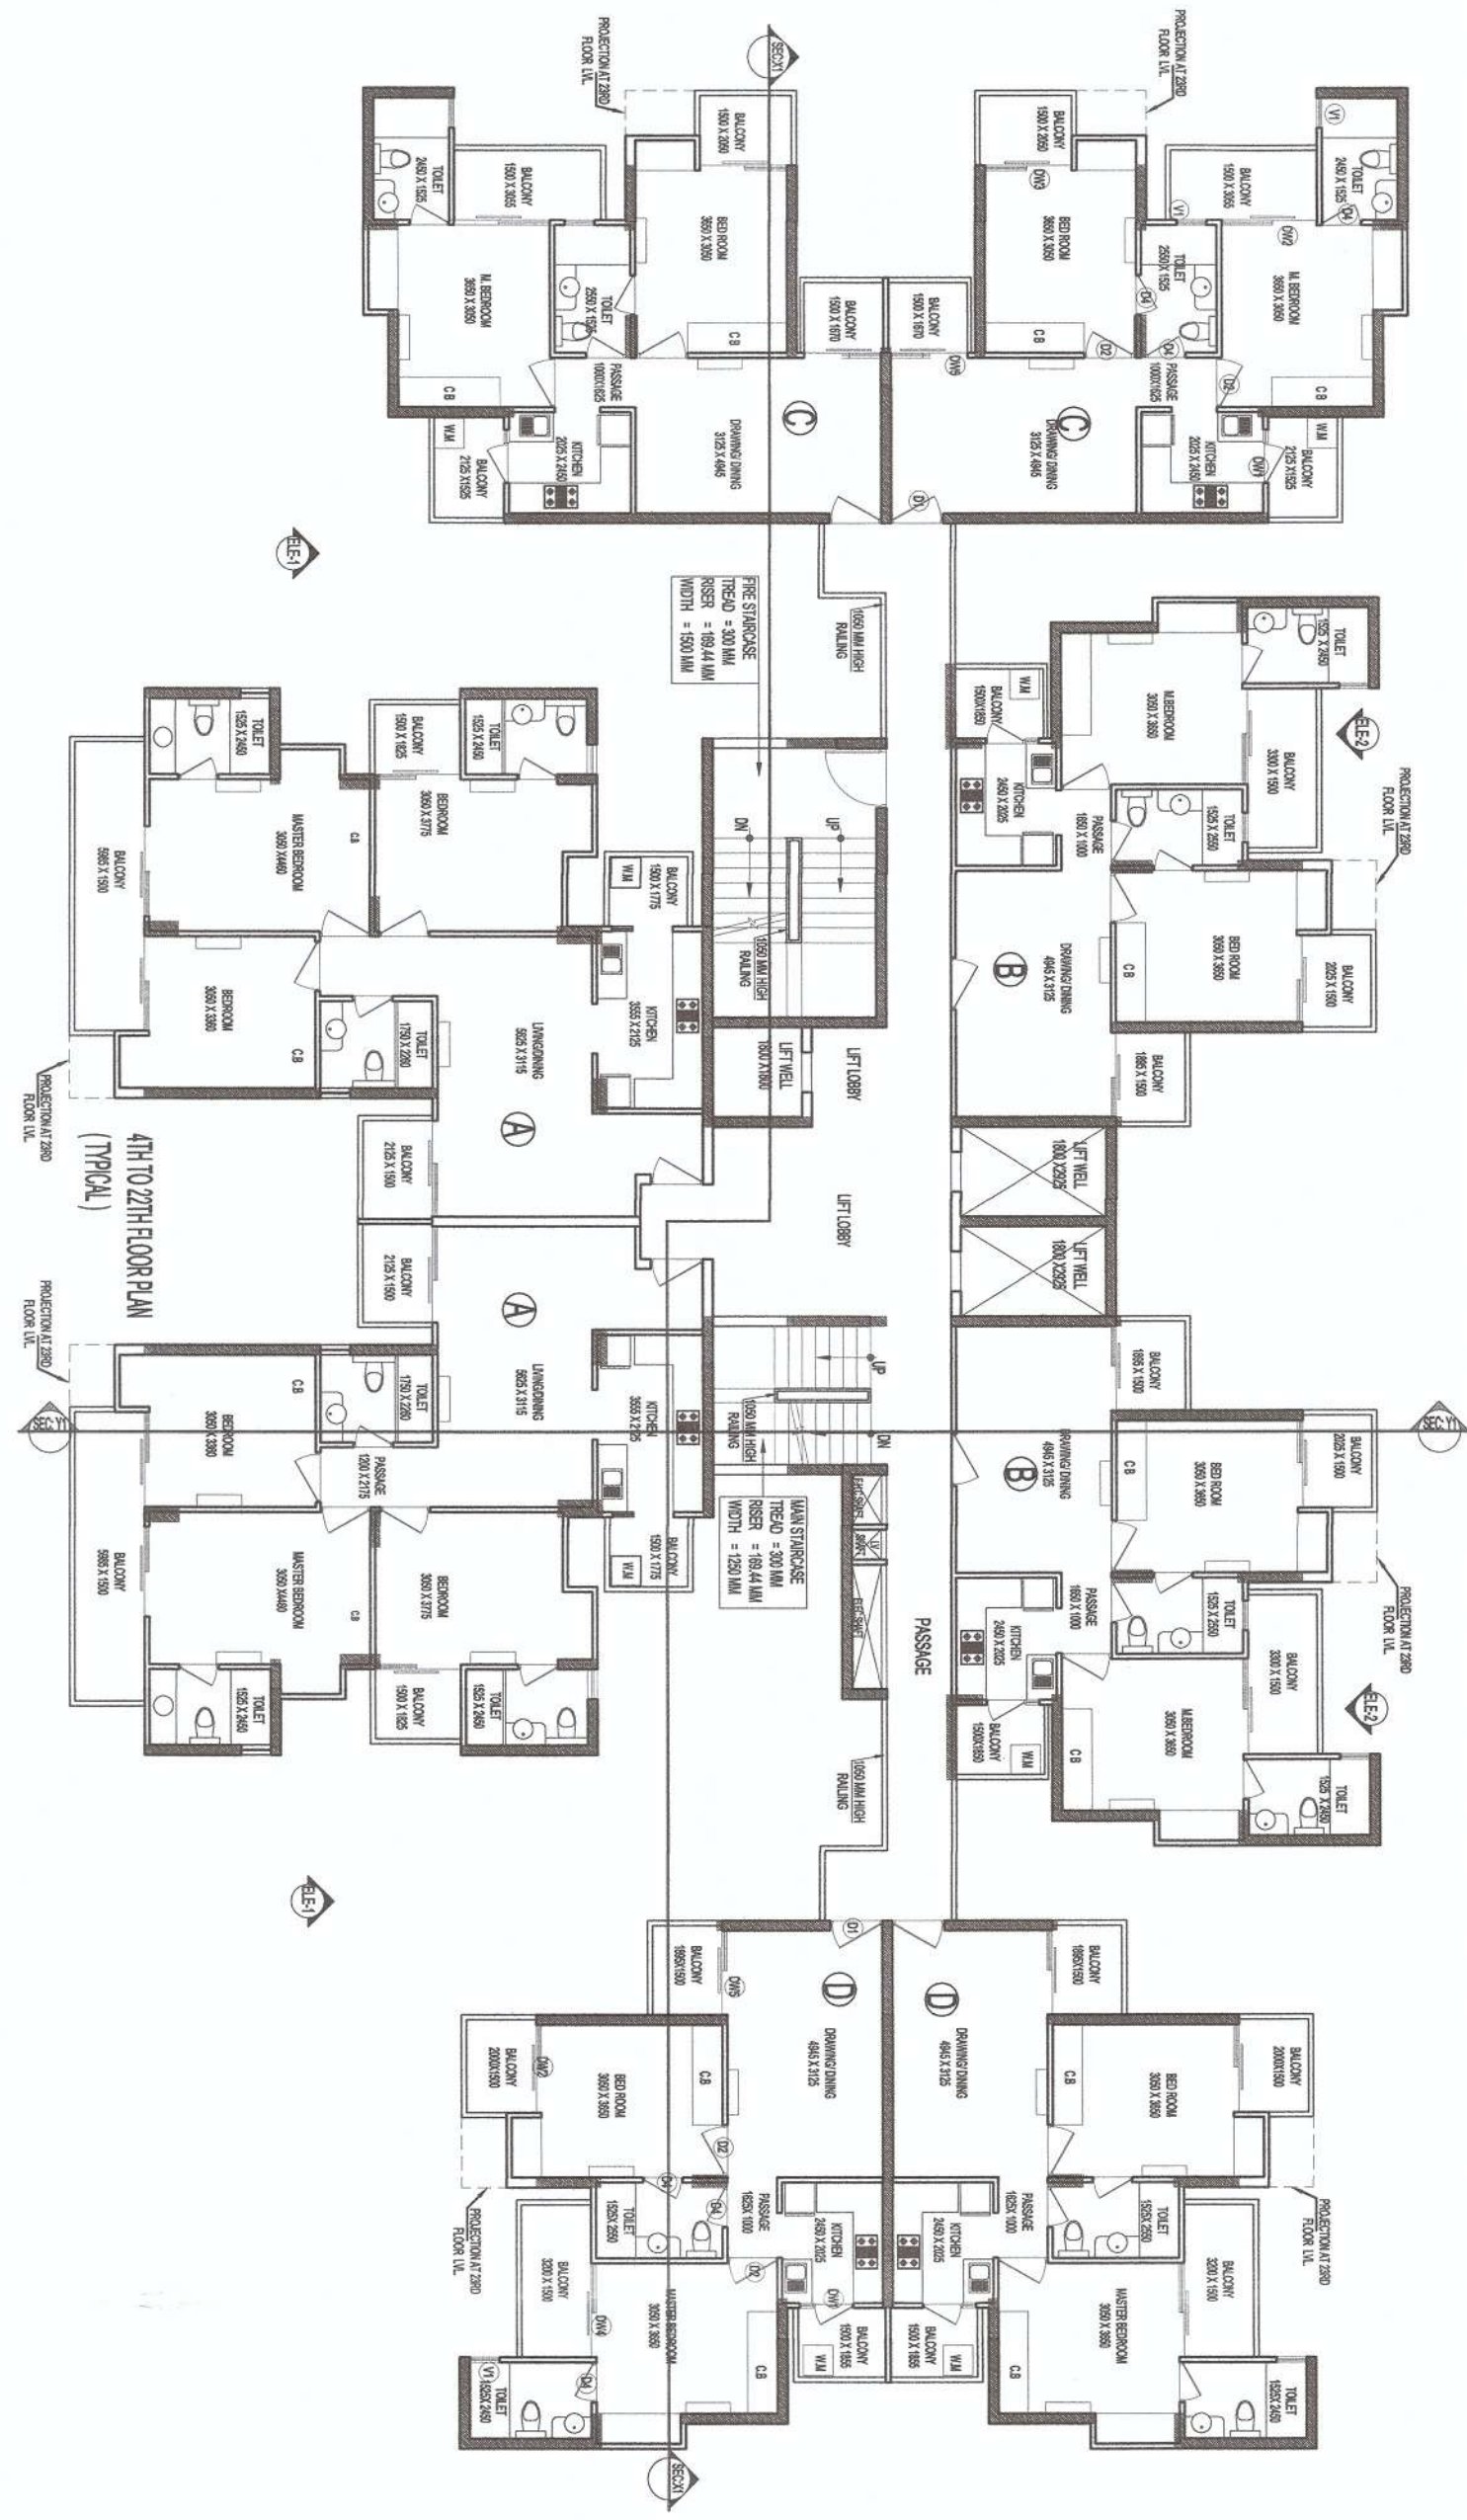

Greater Noida
APPROVED
Vide Letter No. 69 Dated 22/12/2015
Valid up to Dated 5/09/18
D.G.M.
(Png. & Arch.)
S.M. (Png.)

For DECENT BUILDWELL PVT. LTD.
Authorised Signatory

OWNER SIGN ARCHITECT SIGN
Architect Seal

OWNER
M/S DECENT BUILDWELL PVT. LTD.

SUBMISSION DRAWING



PROJECT
PROPOSED GROUP HOUSING FOR
M/S DECENT BUILDWELL PVT. LTD.
AT PLOT NO: - GH-05A, SECTOR-16B,
GREATER NOIDA, (U.P.)

DATE 07-08-16	PROJECT INCH. AMAR NATH	CHECKED BY DEVESH SHAKYA
SCALE 1:150	DEALT BY SATPARKASH	APPROVED BY VISHAL SHARMA

DRAWING TITLE
SECTION-Y1-Y1

TOWER-SOUTH LAKE VIEW

ARCHITECTS
Confluence
9-28, GK-2
K.D-46, NDA
architects
urban design
Ph: +91-11-26718006
Pb: +91-11-40564788
con@confluence.com
www.confluence.com
registry
Member of IBC
ISO - 9001:2008
Internat

DRAWING NO. S-23 REVISION