


Greater Noida Industrial Dev. Authority
8836666666
APPROVED
Plot No. 69 Dated: 22/12/2014
Valid up to Date: 5 years
Nishant
DGM
(Reg. S.A. No. 16394)
S.A. (Reg.)

OWNER SIGN
ARCHITECT SIGN
For DECENT BUILDWELL PVT. LTD.
Authorised Signatory

OWNER
MIS DECENT BUILDWELL PVT. LTD.
SUBMISSION DRAWING

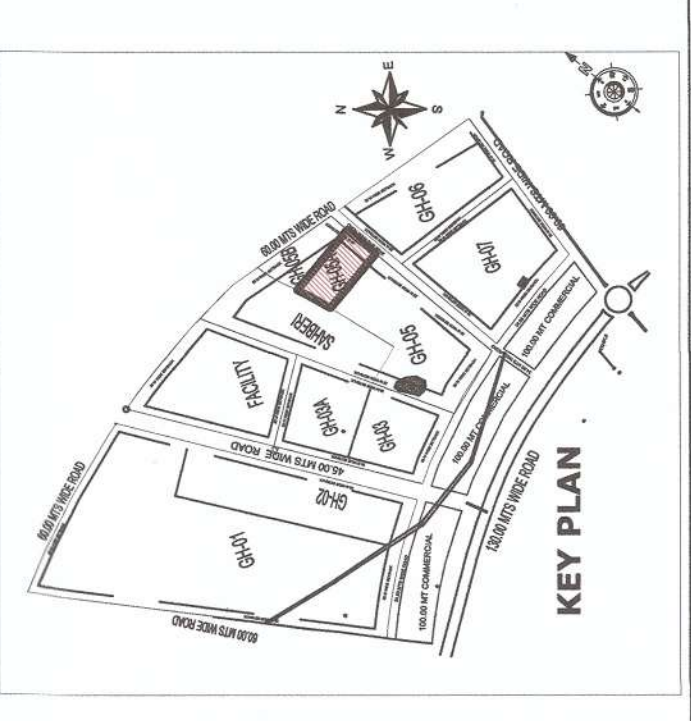


PROJECT
PROPOSED GROUP HOUSING FOR
DECENT BUILDWELL PVT. LTD.
AT PLOT NO. - GH-05A, SECTOR- 10B,
GREATER NOIDA (U.P.)

DATE
07-06-16
PROJECT INCH.
DEVEDH SHAKYA
SCALE
1:150
DEALT BY
SATPARKASH
CHECKED BY
VISHAL SHARMA

DRAWING TITLE
SITE SECTION

ARCHITECTS
Confluence
P. No. 11, Sector 10B, Greater Noida
Ph. 91-11-4084788
www.confluence.com
architecture
urban design
interiors

DRAWING NO. S-02B
REVISION

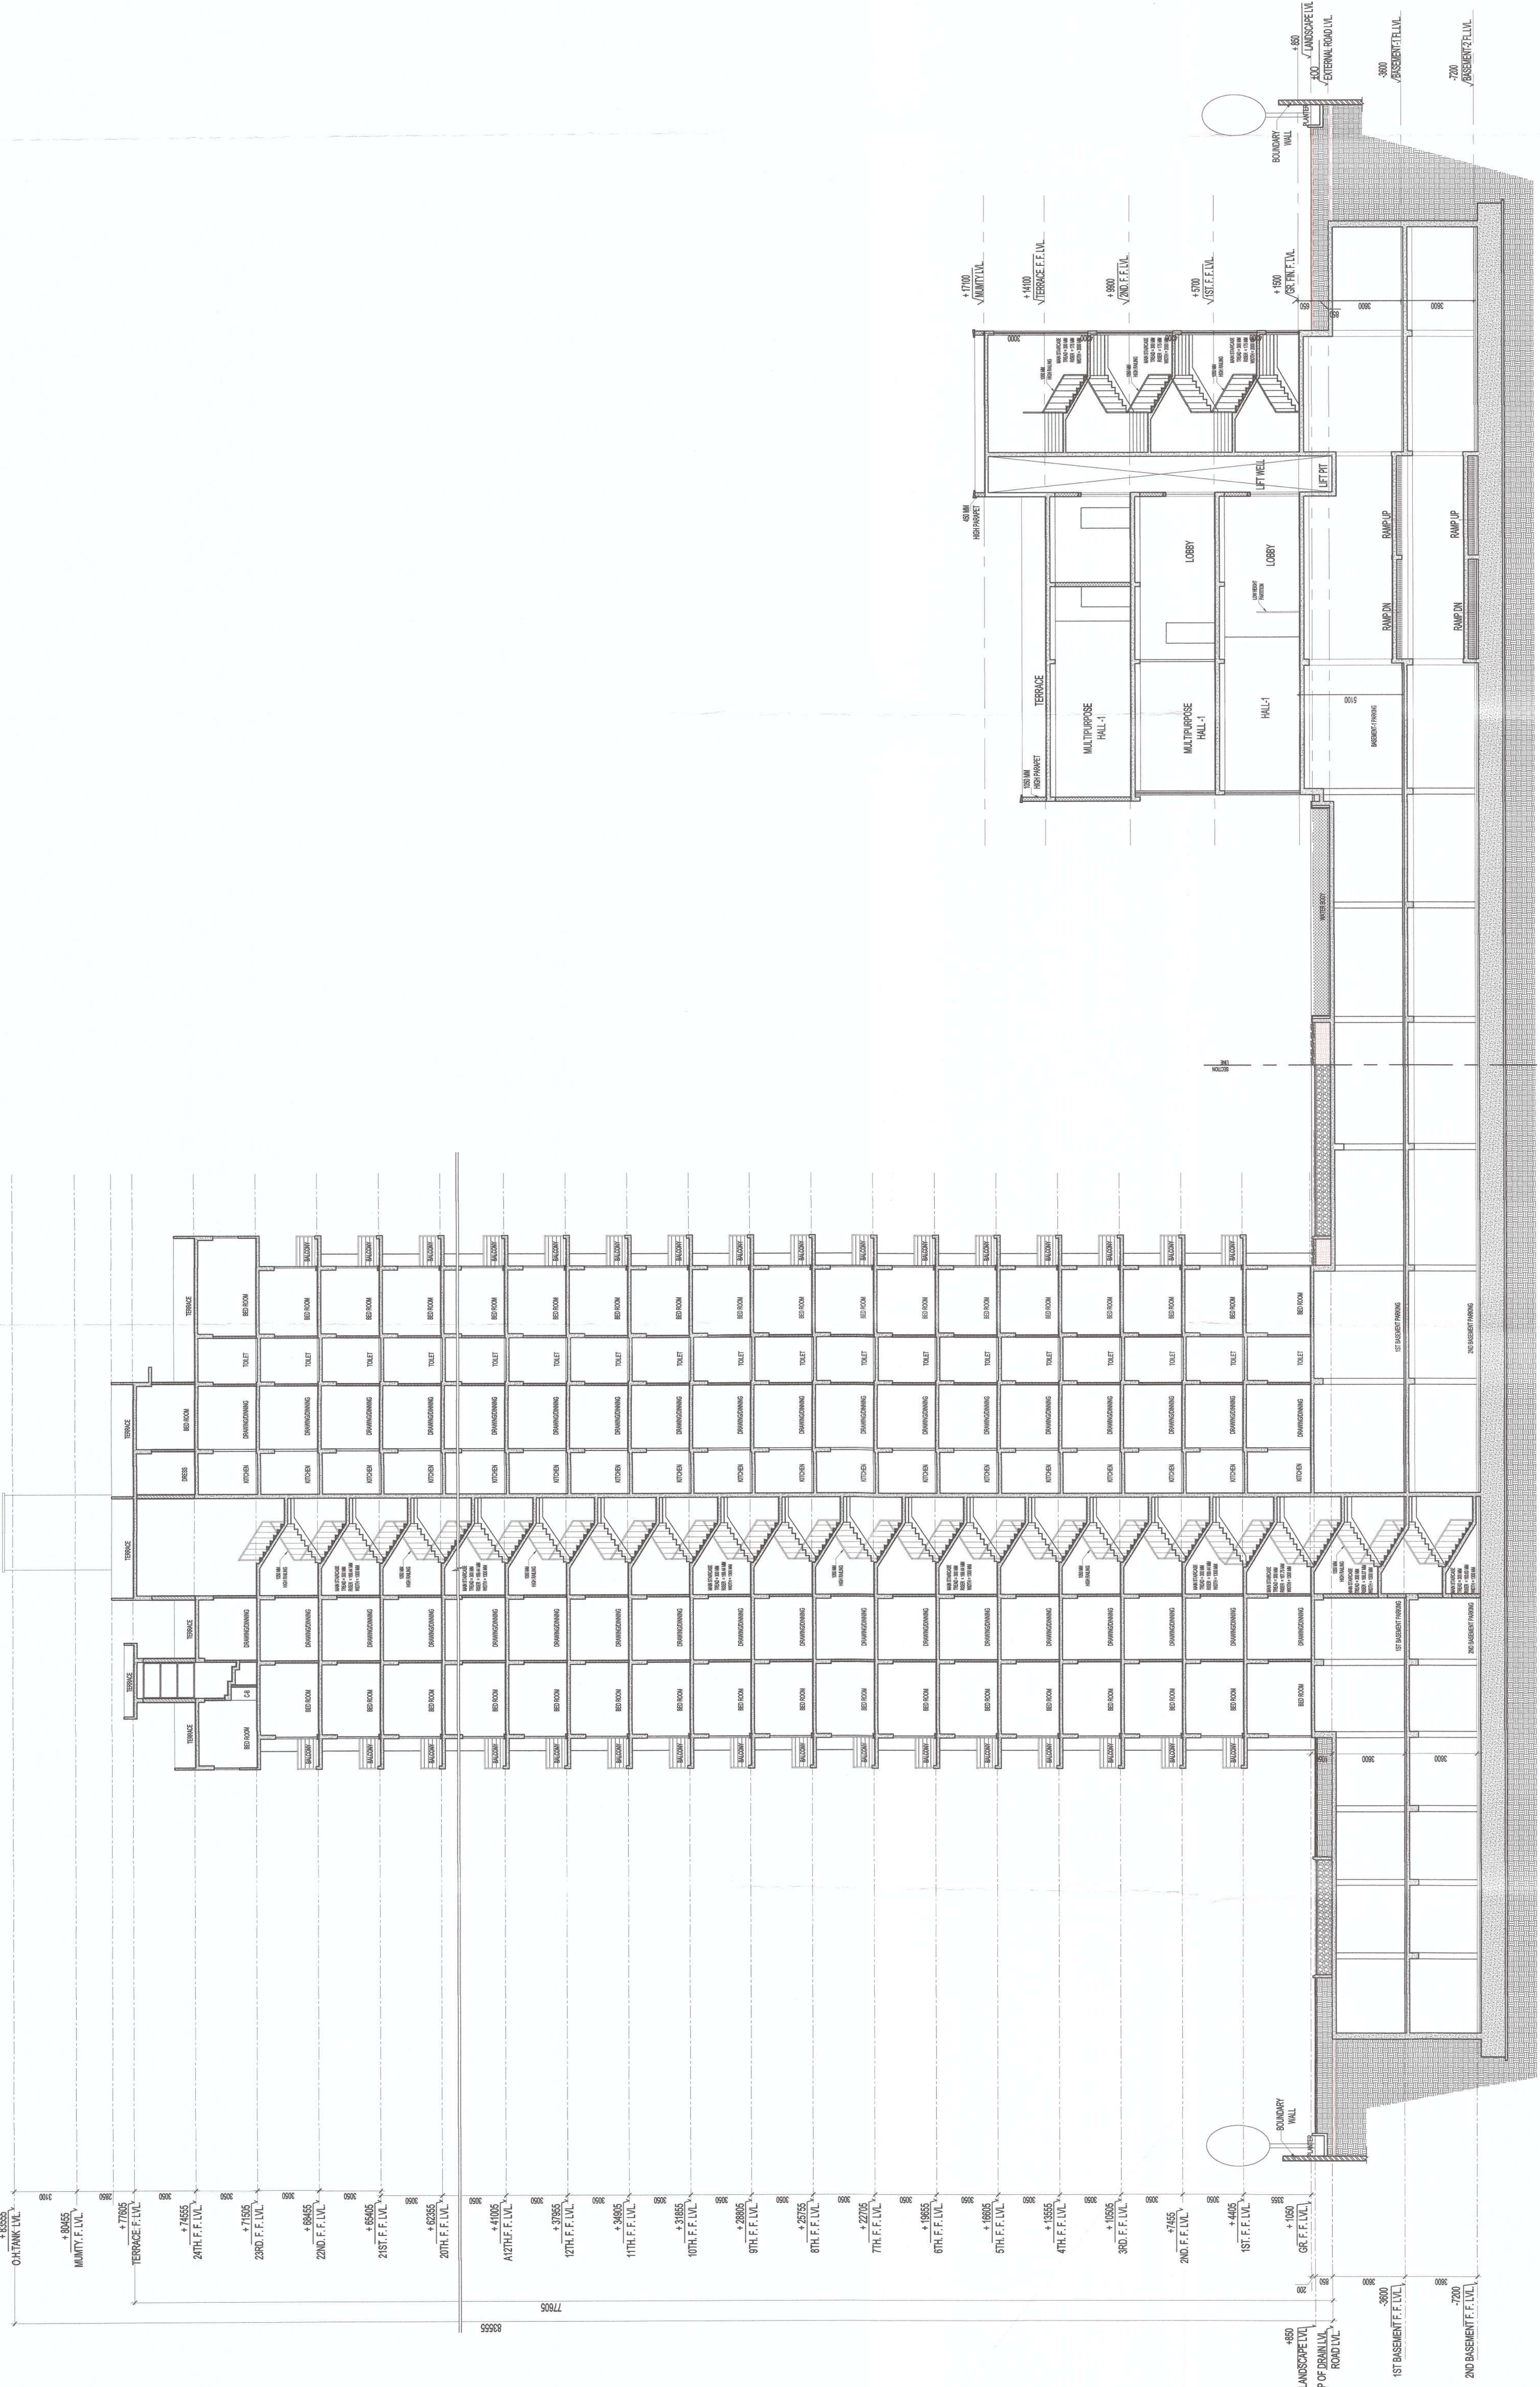

SECTION-Y1-Y1