



Greater Noida Industrial Dev. Authority
 APPROVED
 Valid up to Dated: 28/8/2019
 Nishant
 D.G.M.
 (Plg. & Arch.)
 Asstt. Arch.
 Gen. Manager
 (Plg. & Arch.)
 S.M. (Plg.)

Greater Noida Industrial Dev. Authority
 REVISED
 Issued From Date: 28/8/2017
 Valid up to Dated: 28/8/2019
 Nishant
 D.G.M.
 (Plg. & Arch.)
 Asstt. Arch.
 Gen. Manager
 (Plg. & Arch.)
 S.M. (Plg.)

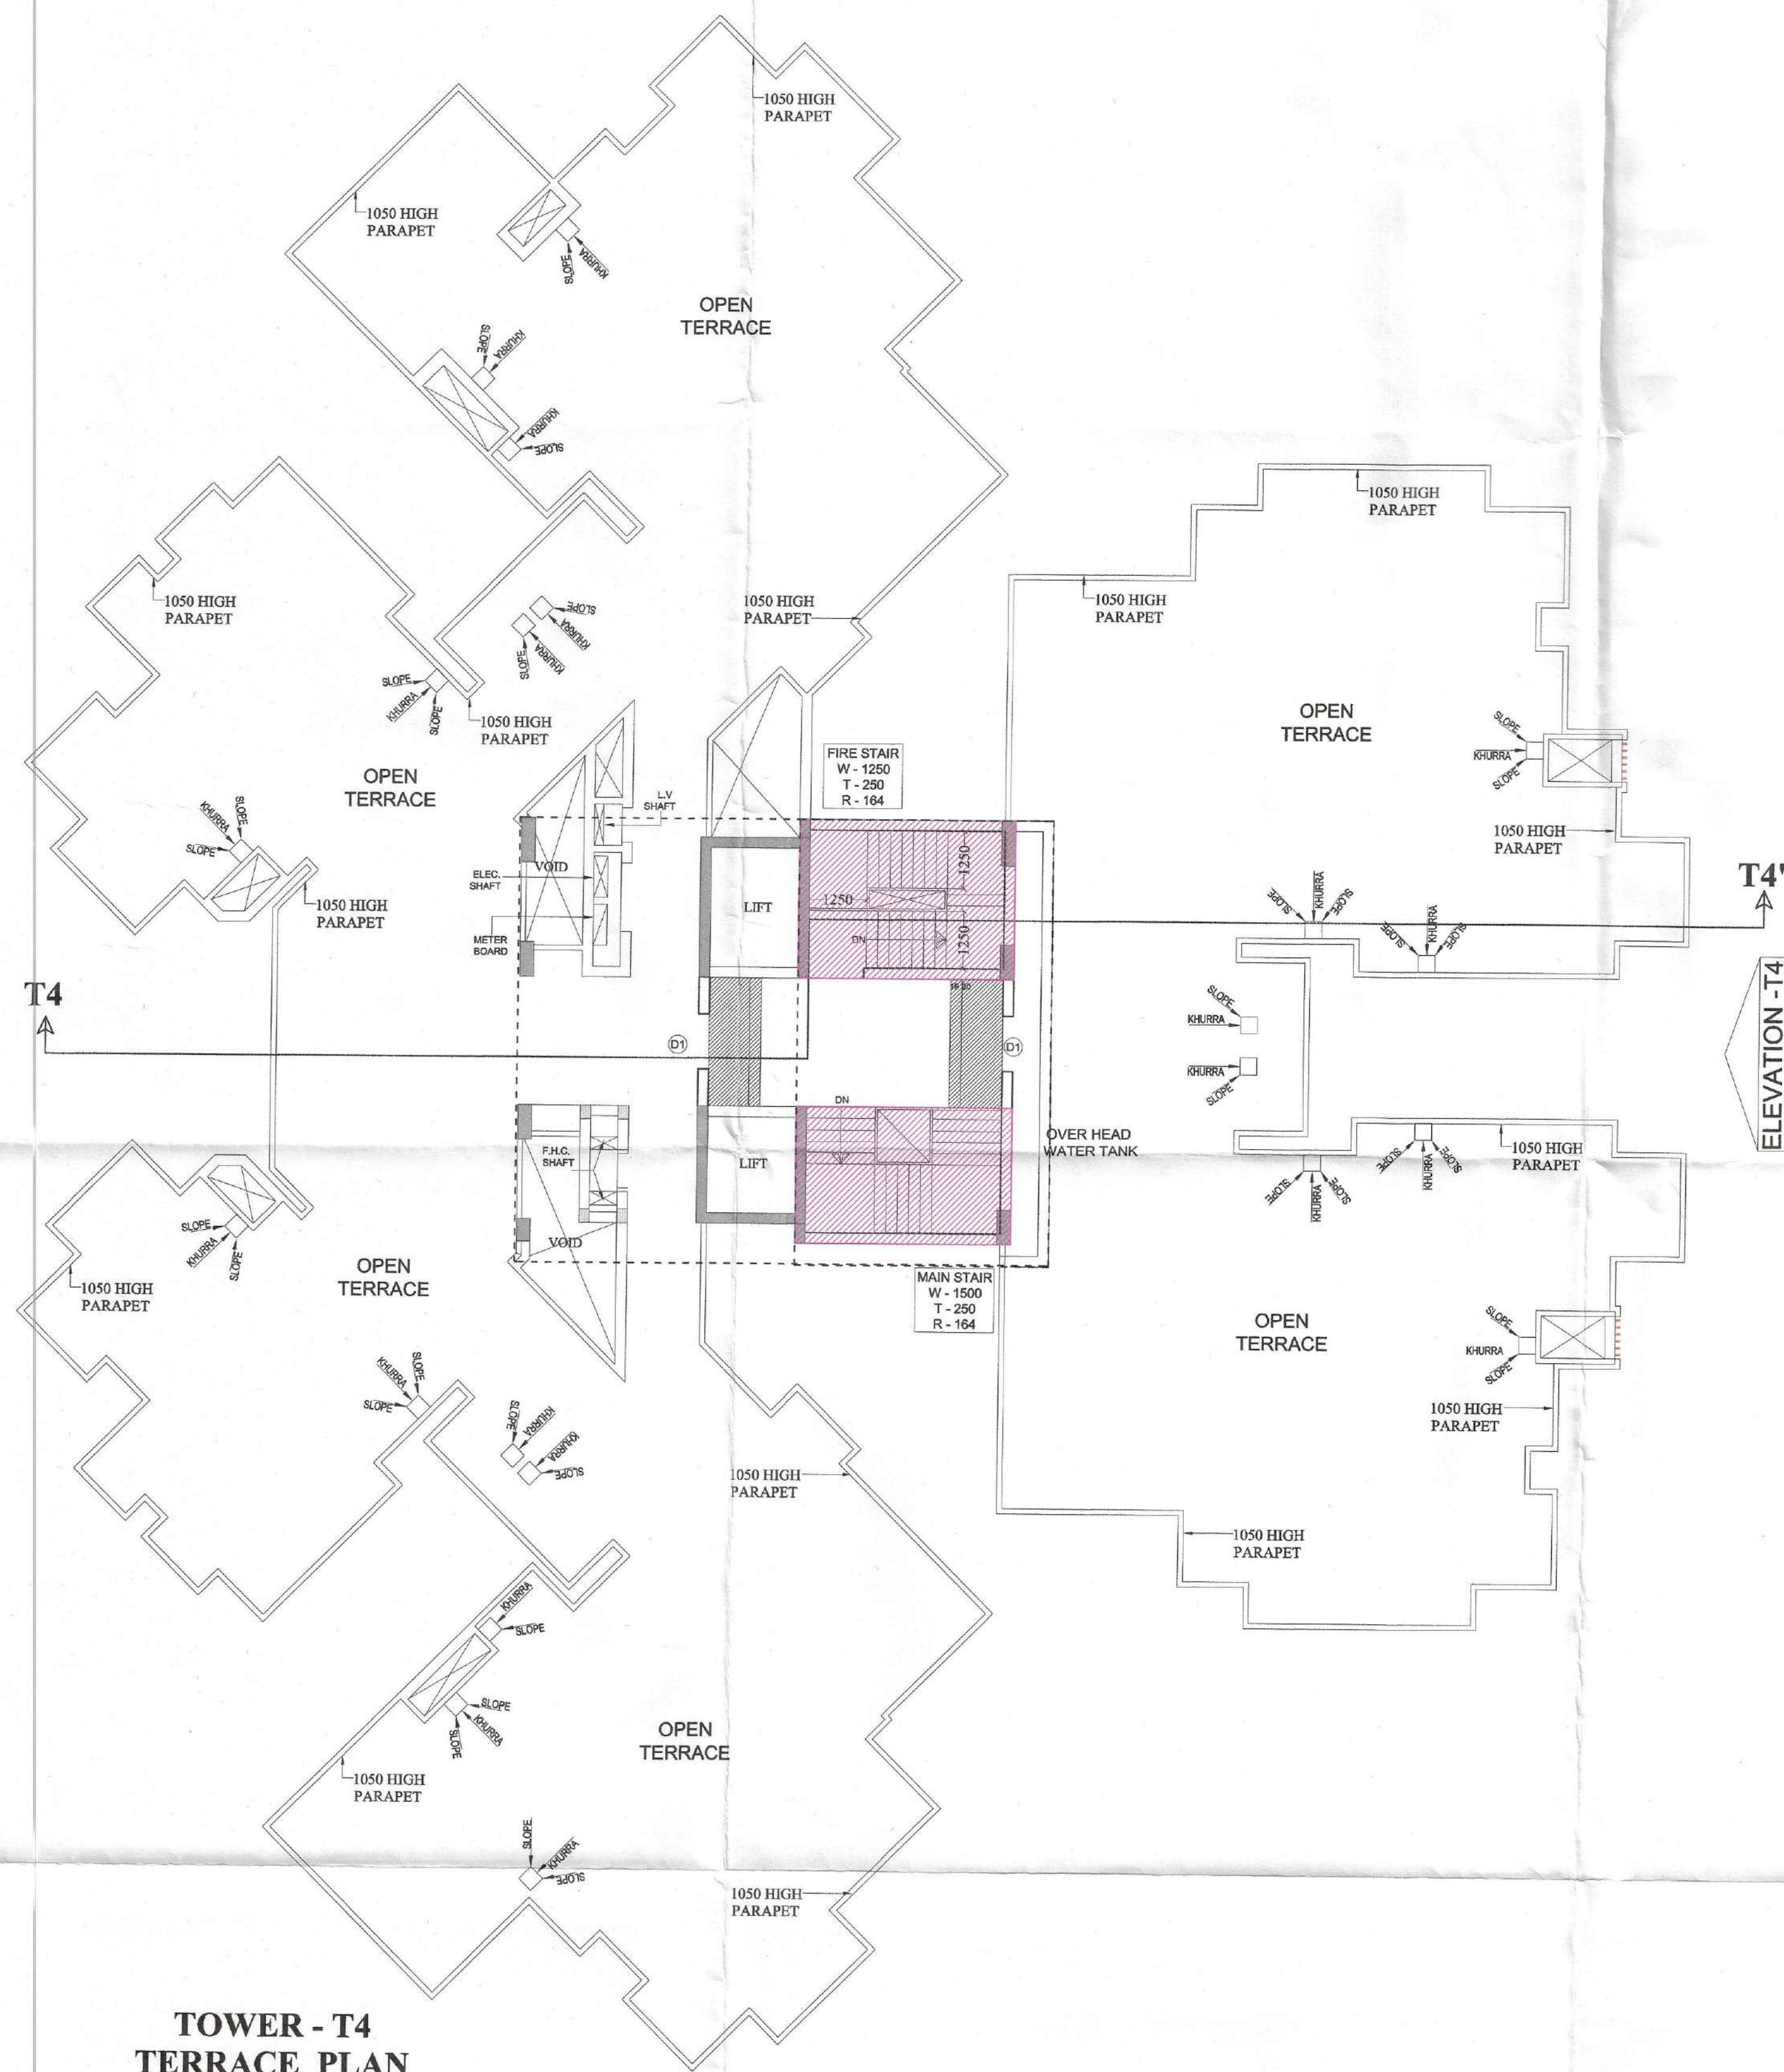

**TOWER - T4
TERRACE PLAN**

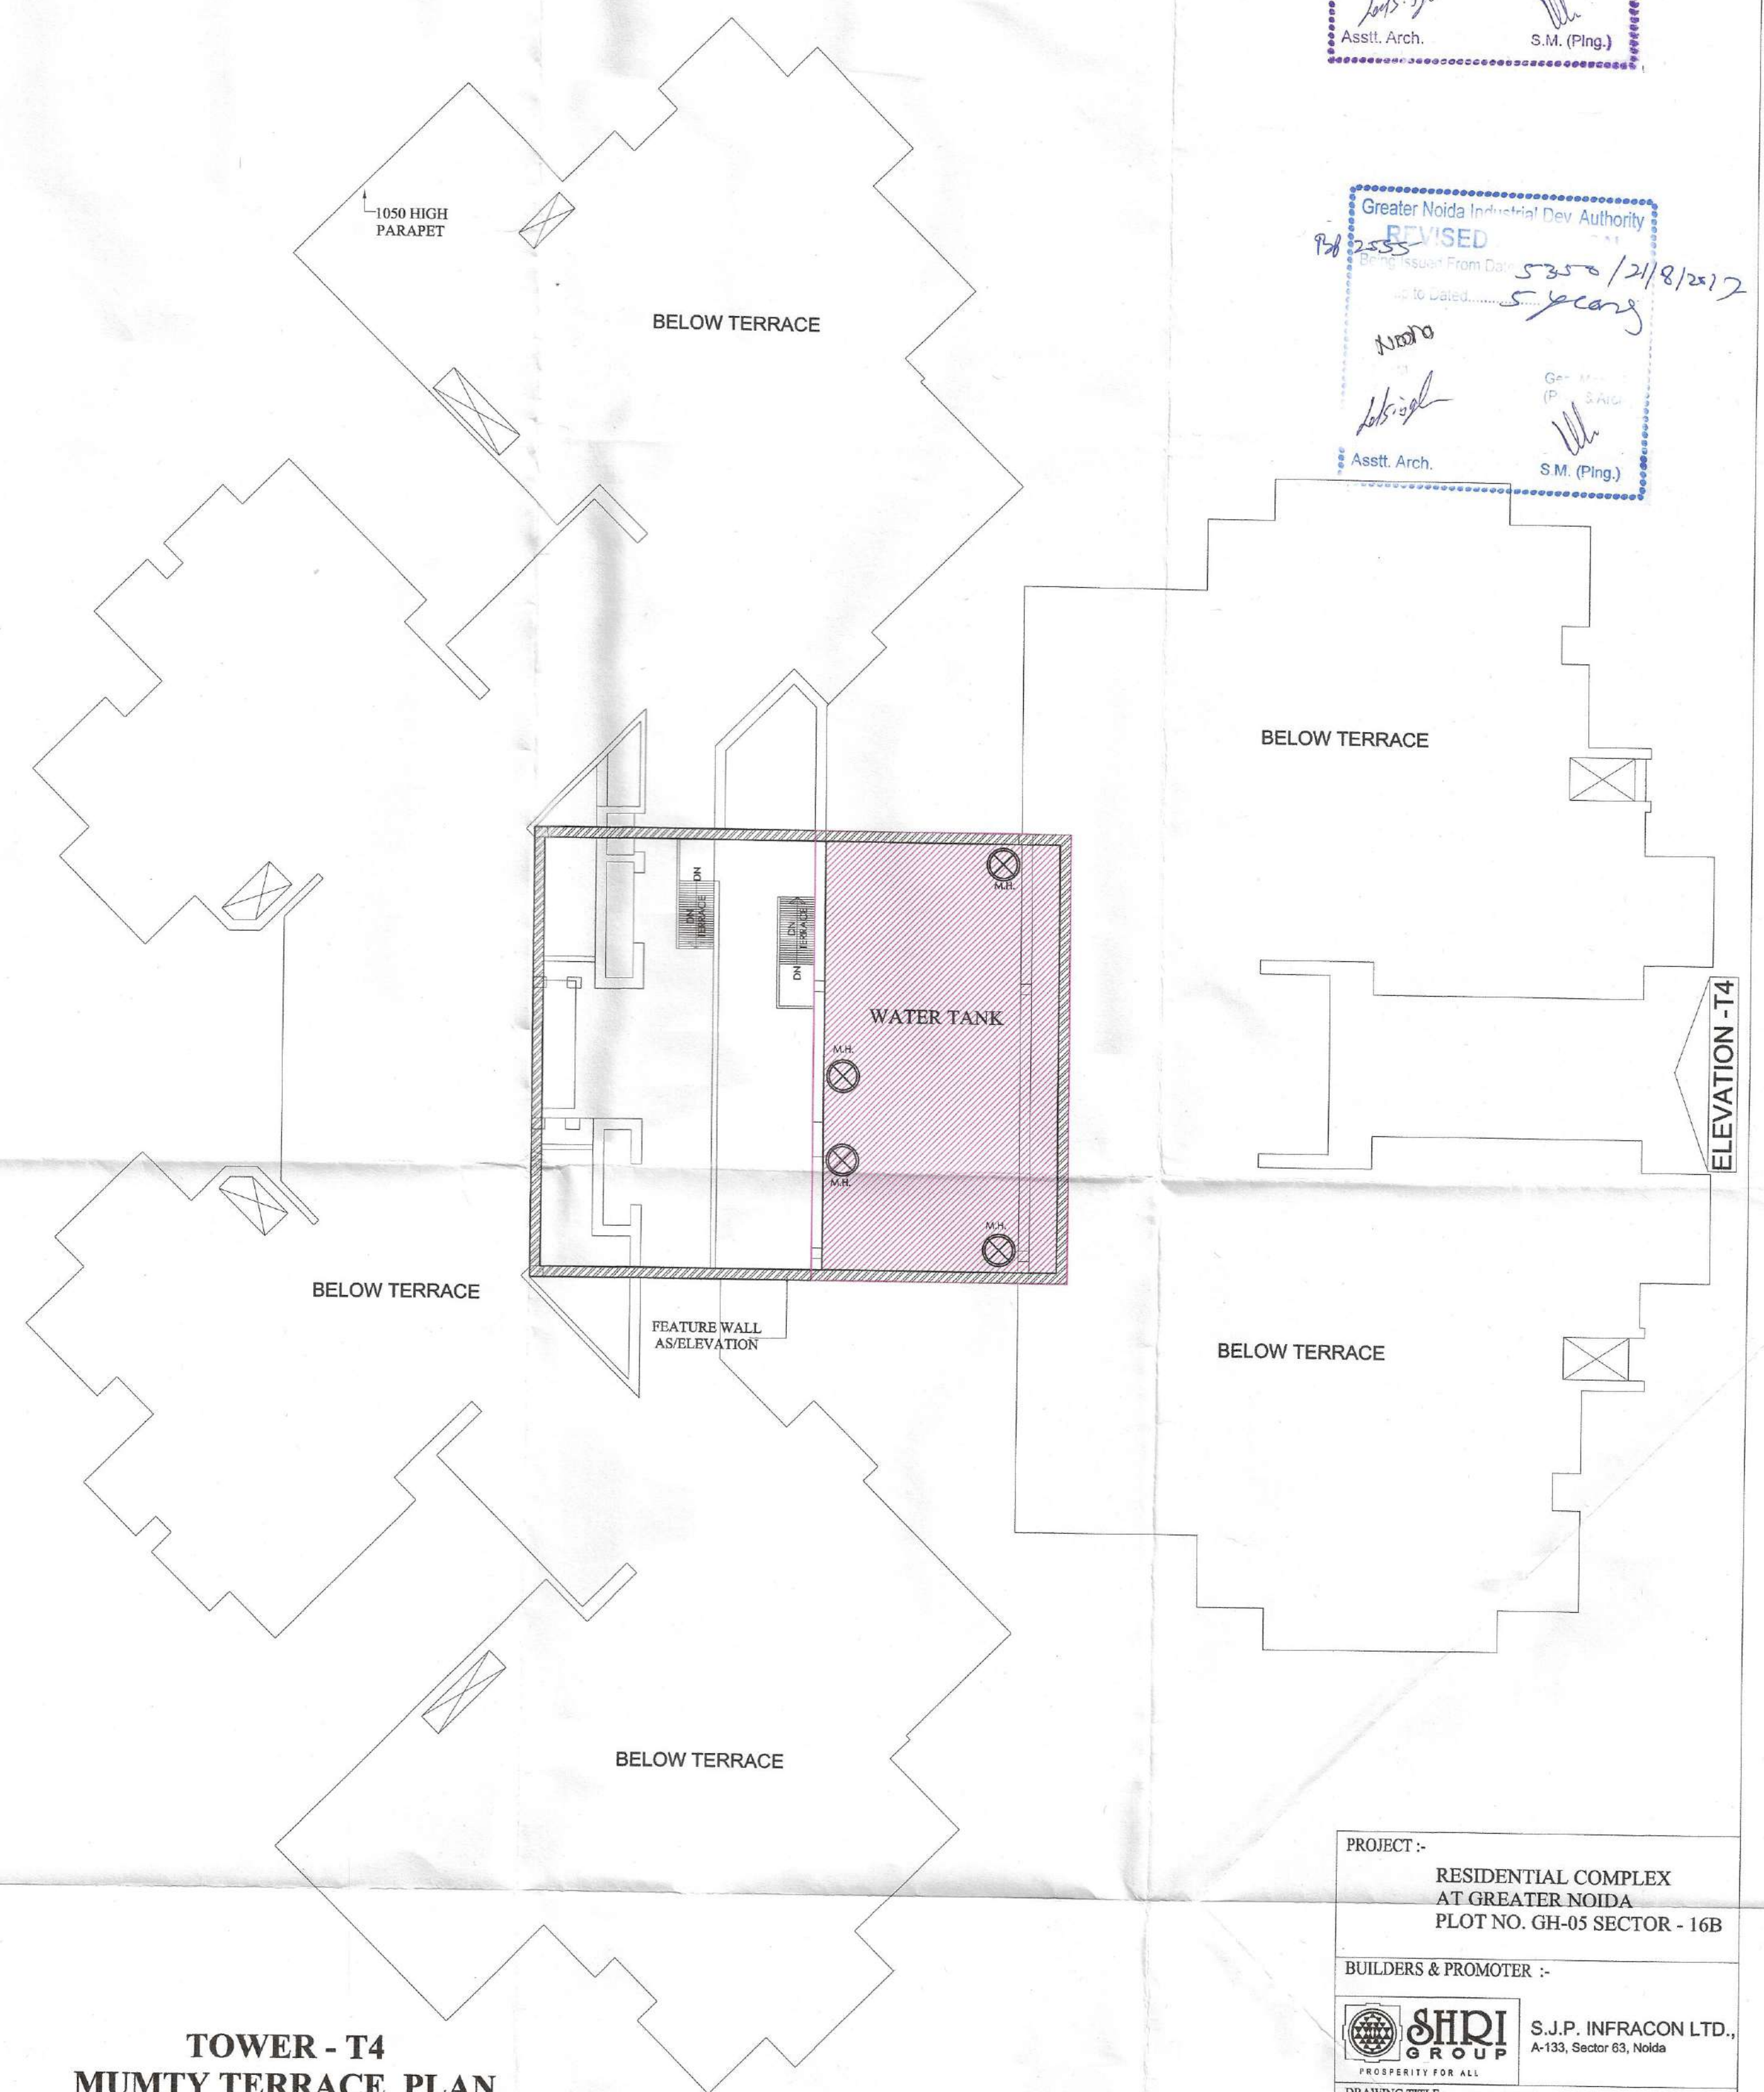

**TOWER - T4
MUMTY TERRACE PLAN**

PROJECT :- RESIDENTIAL COMPLEX AT GREATER NOIDA PLOT NO. GH-05 SECTOR - 16B			
BUILDERS & PROMOTER :- SHDI GROUP S.J.P. INFRACON LTD., A-133, Sector 63, Noida			
DRAWING TITLE :- TOWER-T4 TERRACE PLAN MUMTY TERRACE PLAN			
DRAWN BY :- SANJAY	CHECKED BY :-	SCALE 1 : 100	DATED :-
For SJP INFRACON LTD. Authorized Signatory		DARSHAN SINGH CA/89/12573 ARCHITECT'S SIGN. OWNER'S SIGN	