
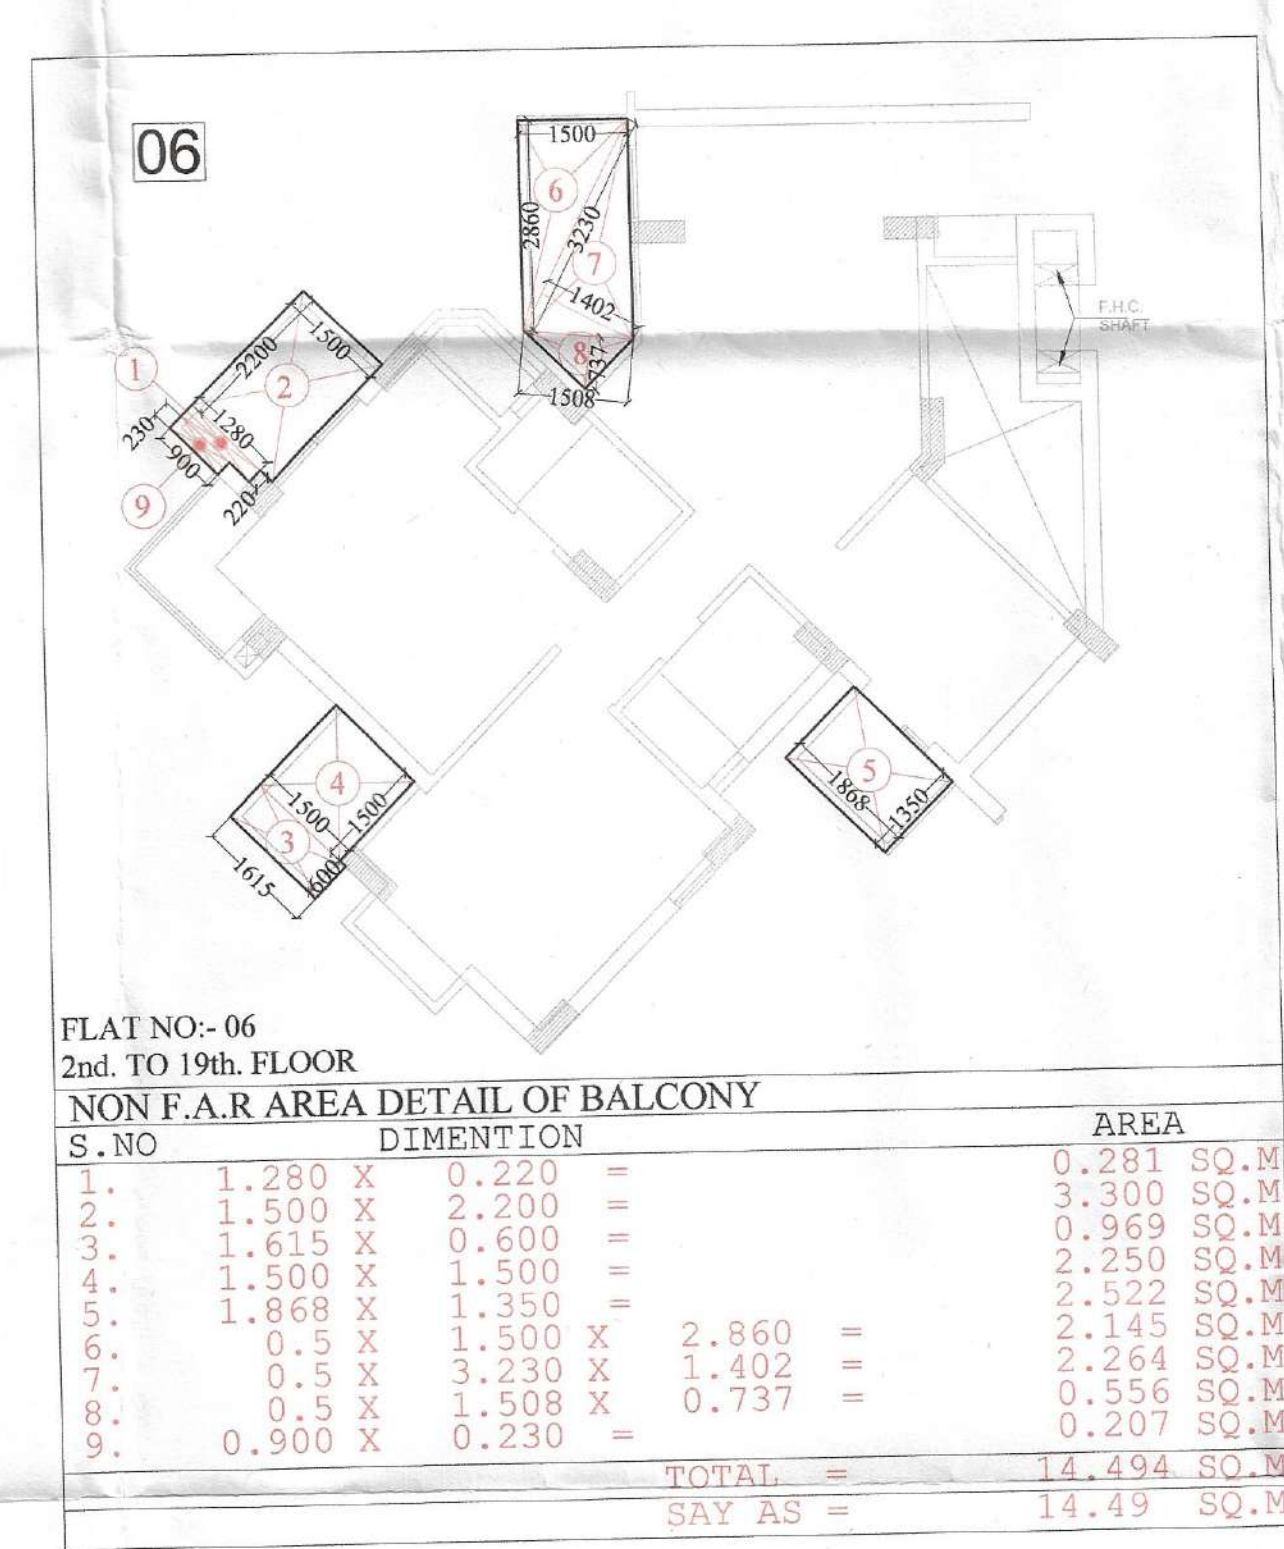
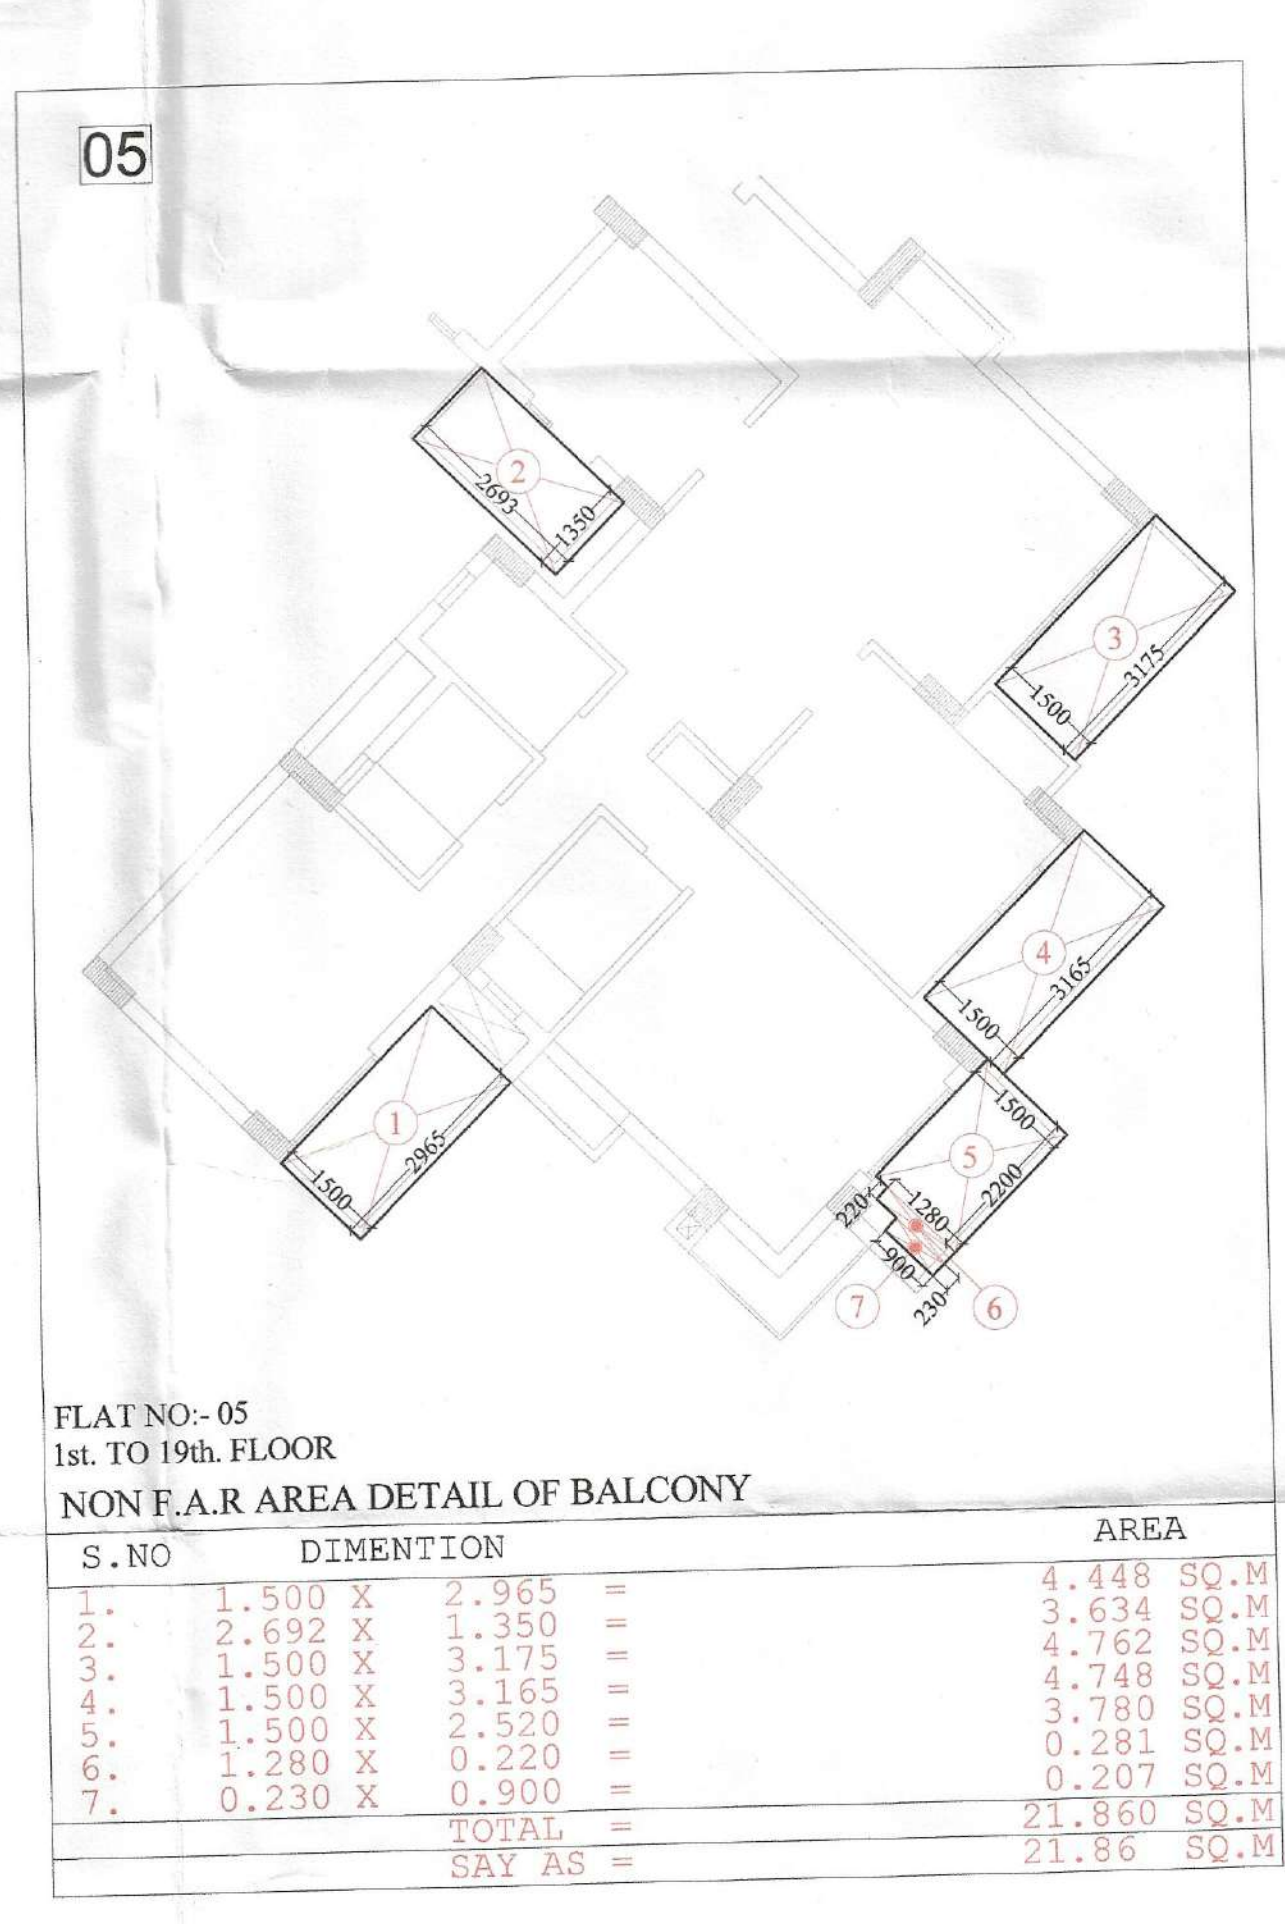
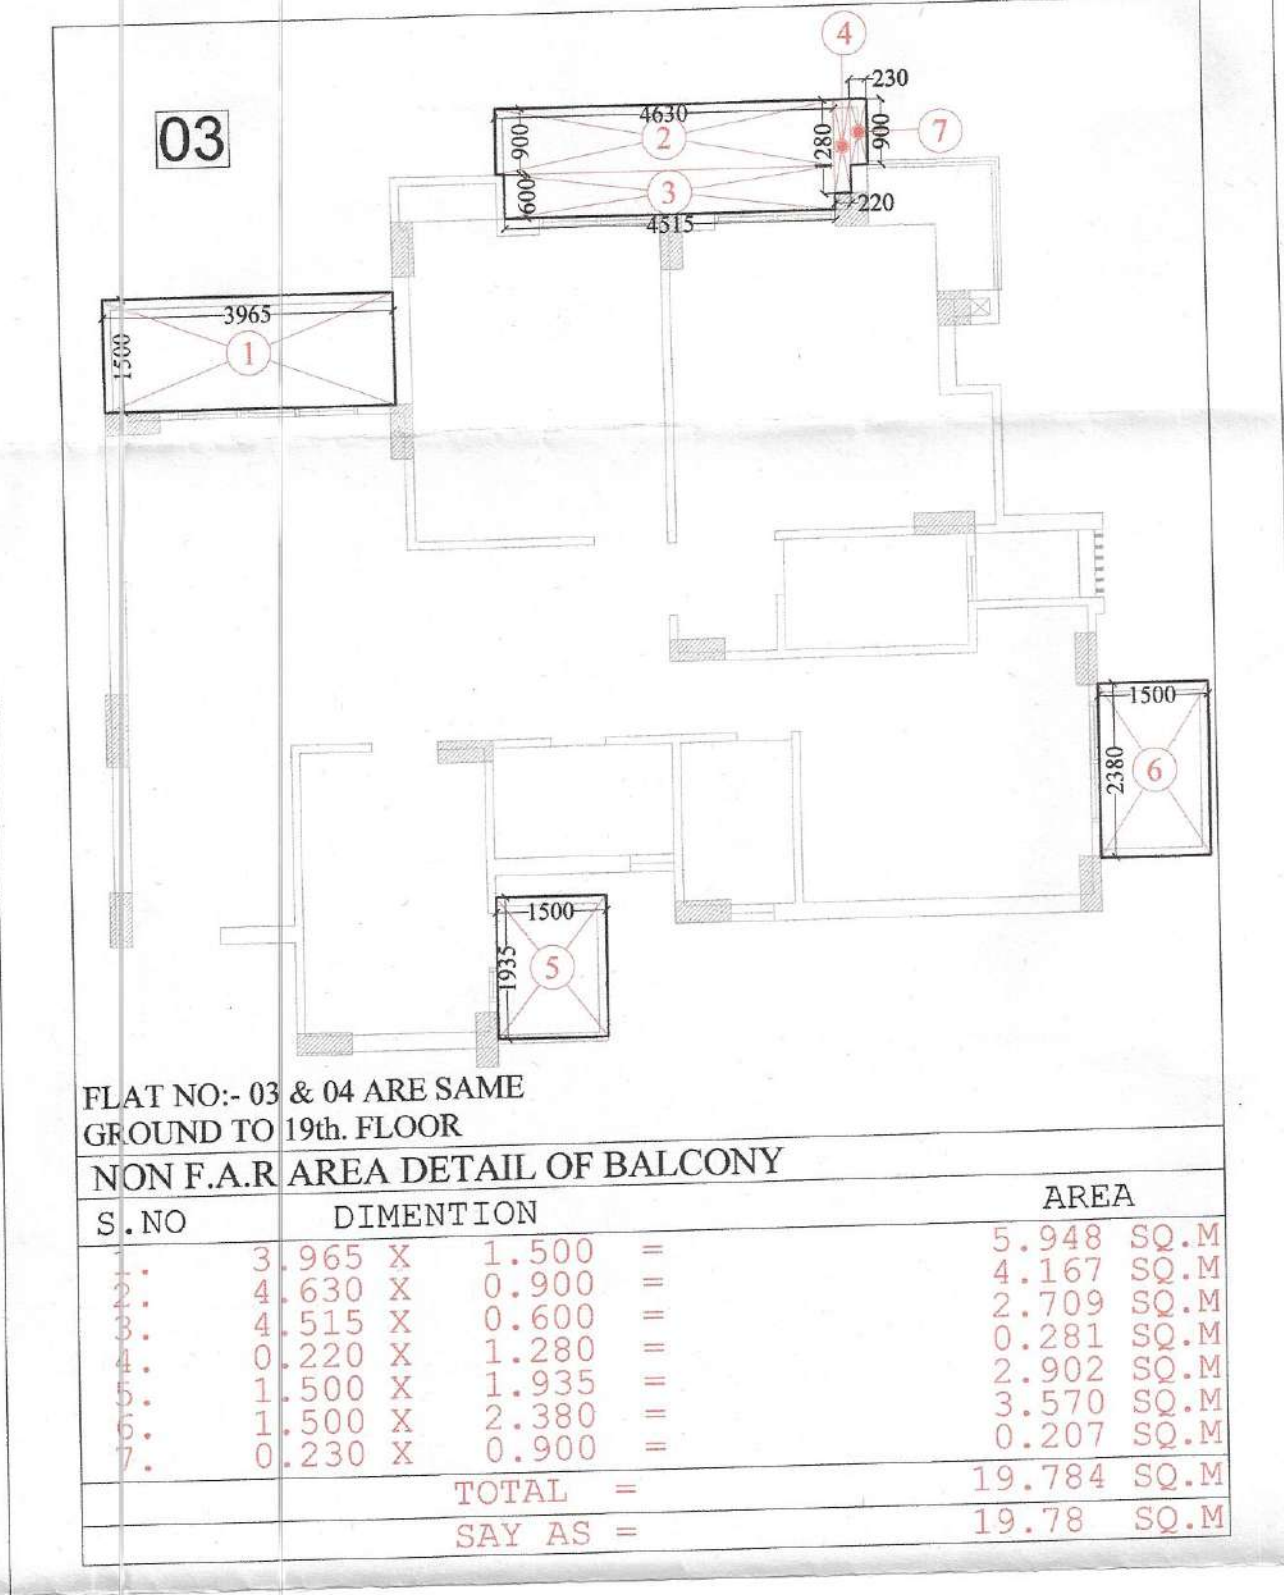
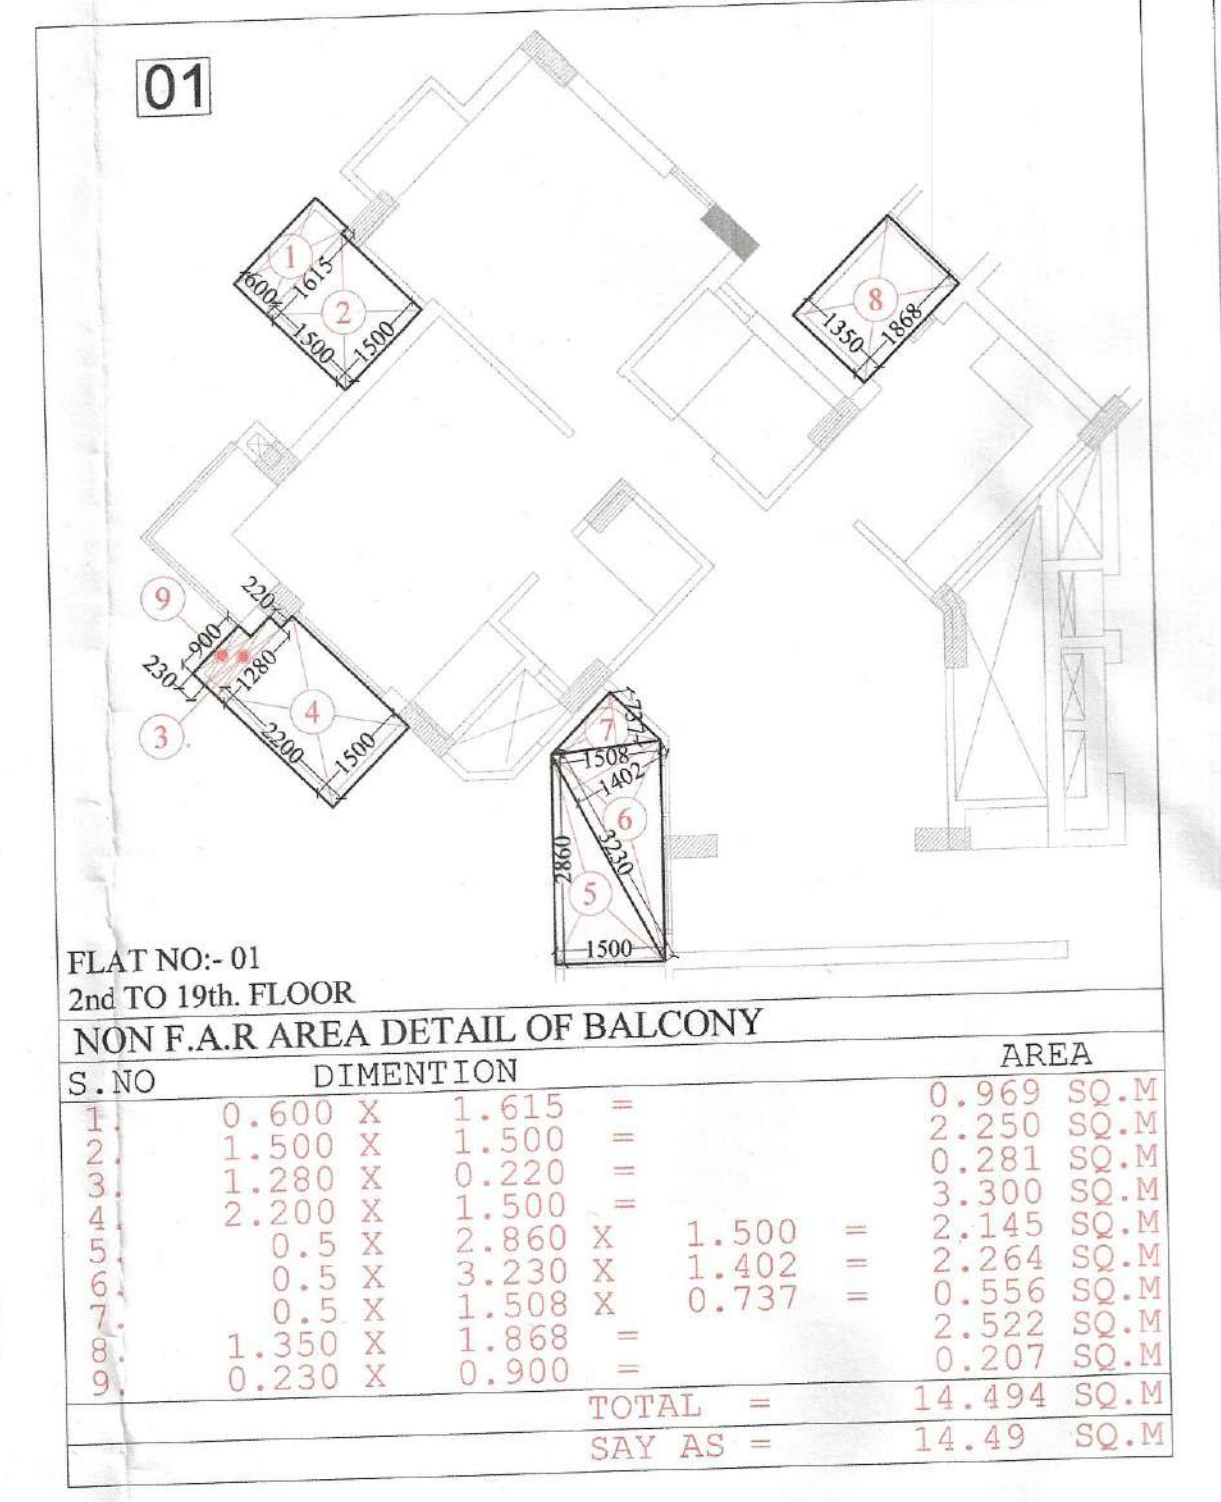


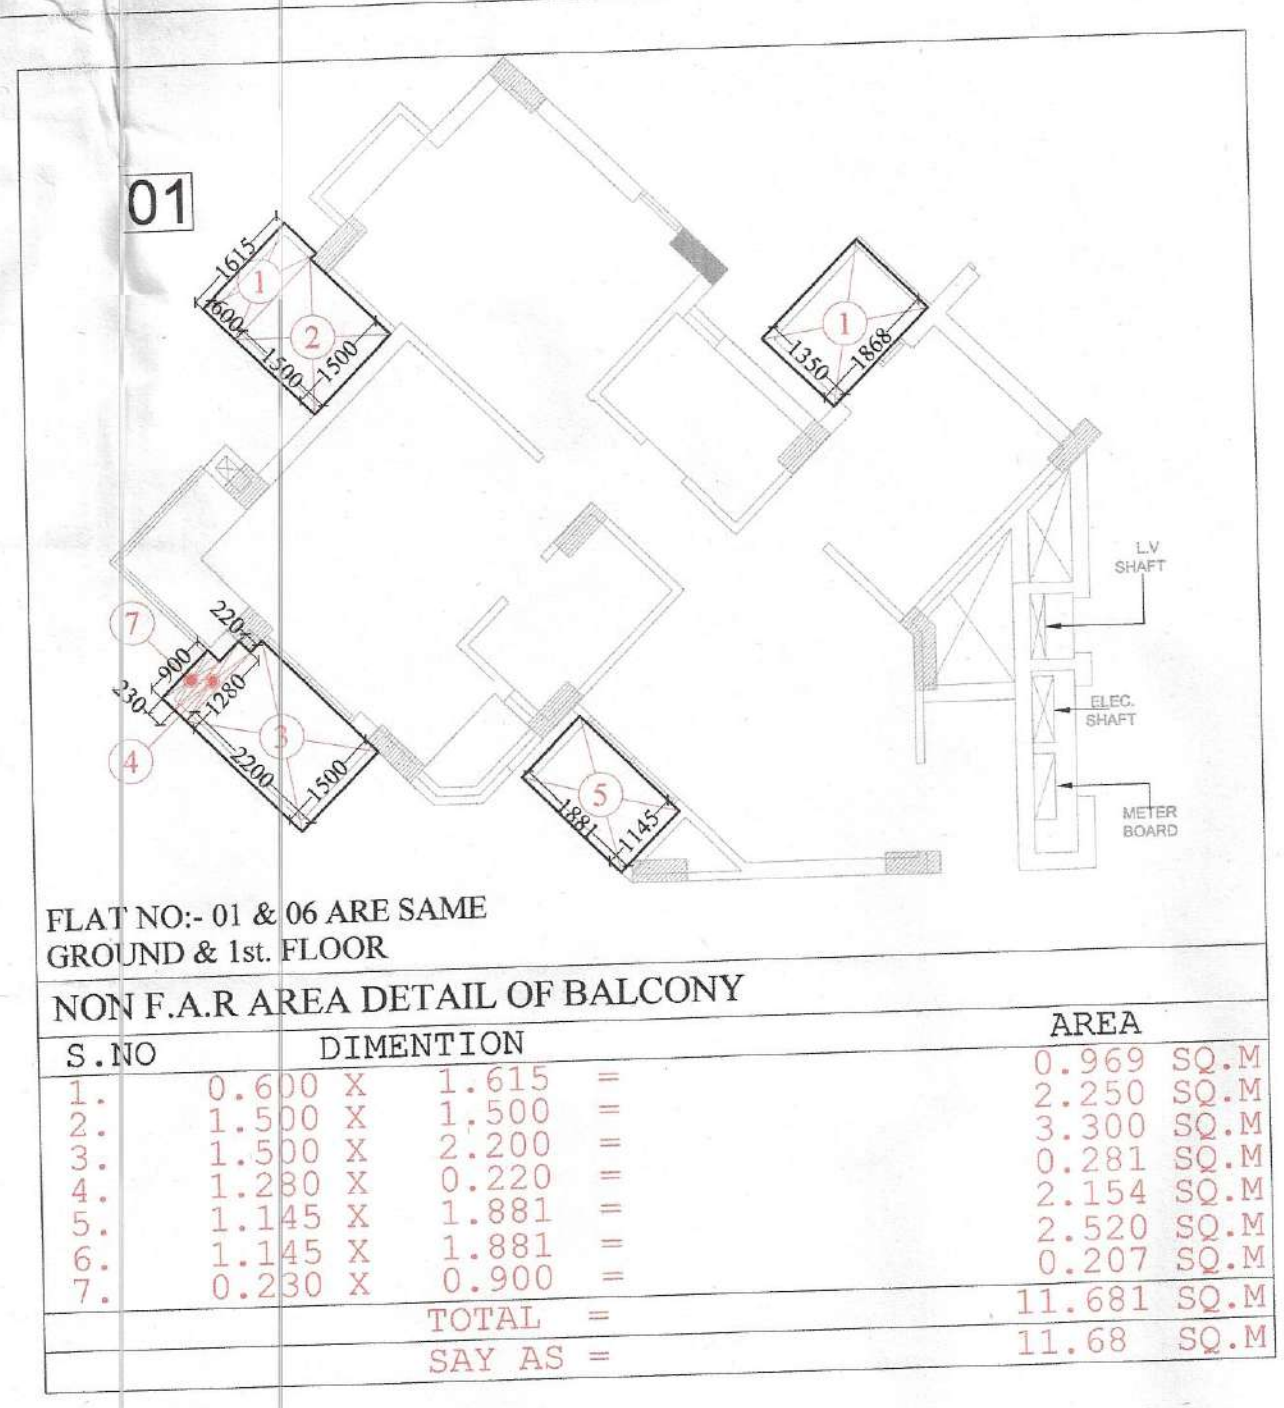

NON F.A.R. AREA DETAIL OF BALCONY

NON F.A.R. AREA DETAIL OF GROUND FLOOR


FLAT No.	Flat area	No. Of Flat	TOTAL AREA
FLAT No.- 01 & 06	11.68 Sq. M	2 Nos.	23.36
FLAT No.- 02	18.23 Sq. M	1 No.	18.23
FLAT No.- 03 & 04	19.78 Sq. M	2 Nos.	39.56
FLAT No.- 05	17.41 Sq. M	1 No.	17.41
TOTAL AREA (Flats)		6 Nos.	97.74 Sq. M

NON F.A.R. AREA DETAIL OF 2nd. TO 19th. FLOOR

FLAT No.	Flat area	No. Of Flat	TOTAL AREA
FLAT No.- 01 & 06	11.68 Sq. M	2 Nos.	23.36
FLAT No.- 02	18.23 Sq. M	1 No.	18.23
FLAT No.- 03 & 04	19.78 Sq. M	2 Nos.	39.56
FLAT No.- 05	17.41 Sq. M	1 No.	17.41
TOTAL AREA (Flats)		6 Nos.	103.01 Sq. M

NON F.A.R. AREA DETAIL OF 2nd. TO 19th. FLOOR

FLAT No.	Flat area	No. Of Flat	TOTAL AREA
FLAT No.- 01	11.68 Sq. M	1 No.	11.68
FLAT No.- 02	18.23 Sq. M	1 No.	18.23
FLAT No.- 03 & 04	19.78 Sq. M	2 Nos.	39.56
FLAT No.- 05	21.86 Sq. M	1 No.	21.86
FLAT No.- 06	14.49 Sq. M	1 No.	14.49
TOTAL AREA (Flats)		6 Nos.	108.63 Sq. M

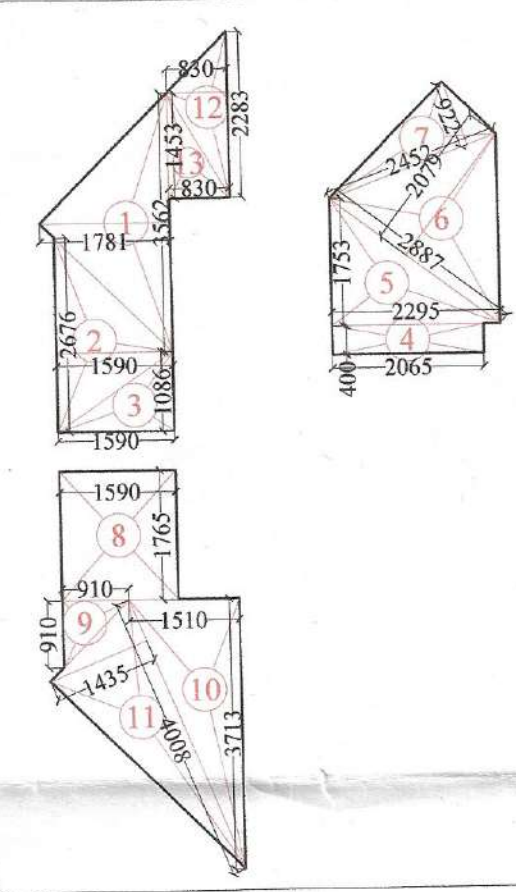

PROJECT :-
RESIDENTIAL COMPLEX
AT GREATER NOIDA
PLOT NO. GH-05 SECTOR - 16B

BUILDERS & PROMOTER :-
SHRI GROUP
S.J.P. INFRACON LTD.,
A-153, Sector 63, Noida

DRAWING TITLE :-
TOWER-T4
TERRACE PLAN
MUMTY TERRACE PLAN

DRAWN BY :-
SANJAY

CHECKED BY :-
SCALE
1 : 100

DATED :-
18/12/2017

OWNER'S SIGN
ARCHITECT'S SIGN
DRG.No. -14-5