
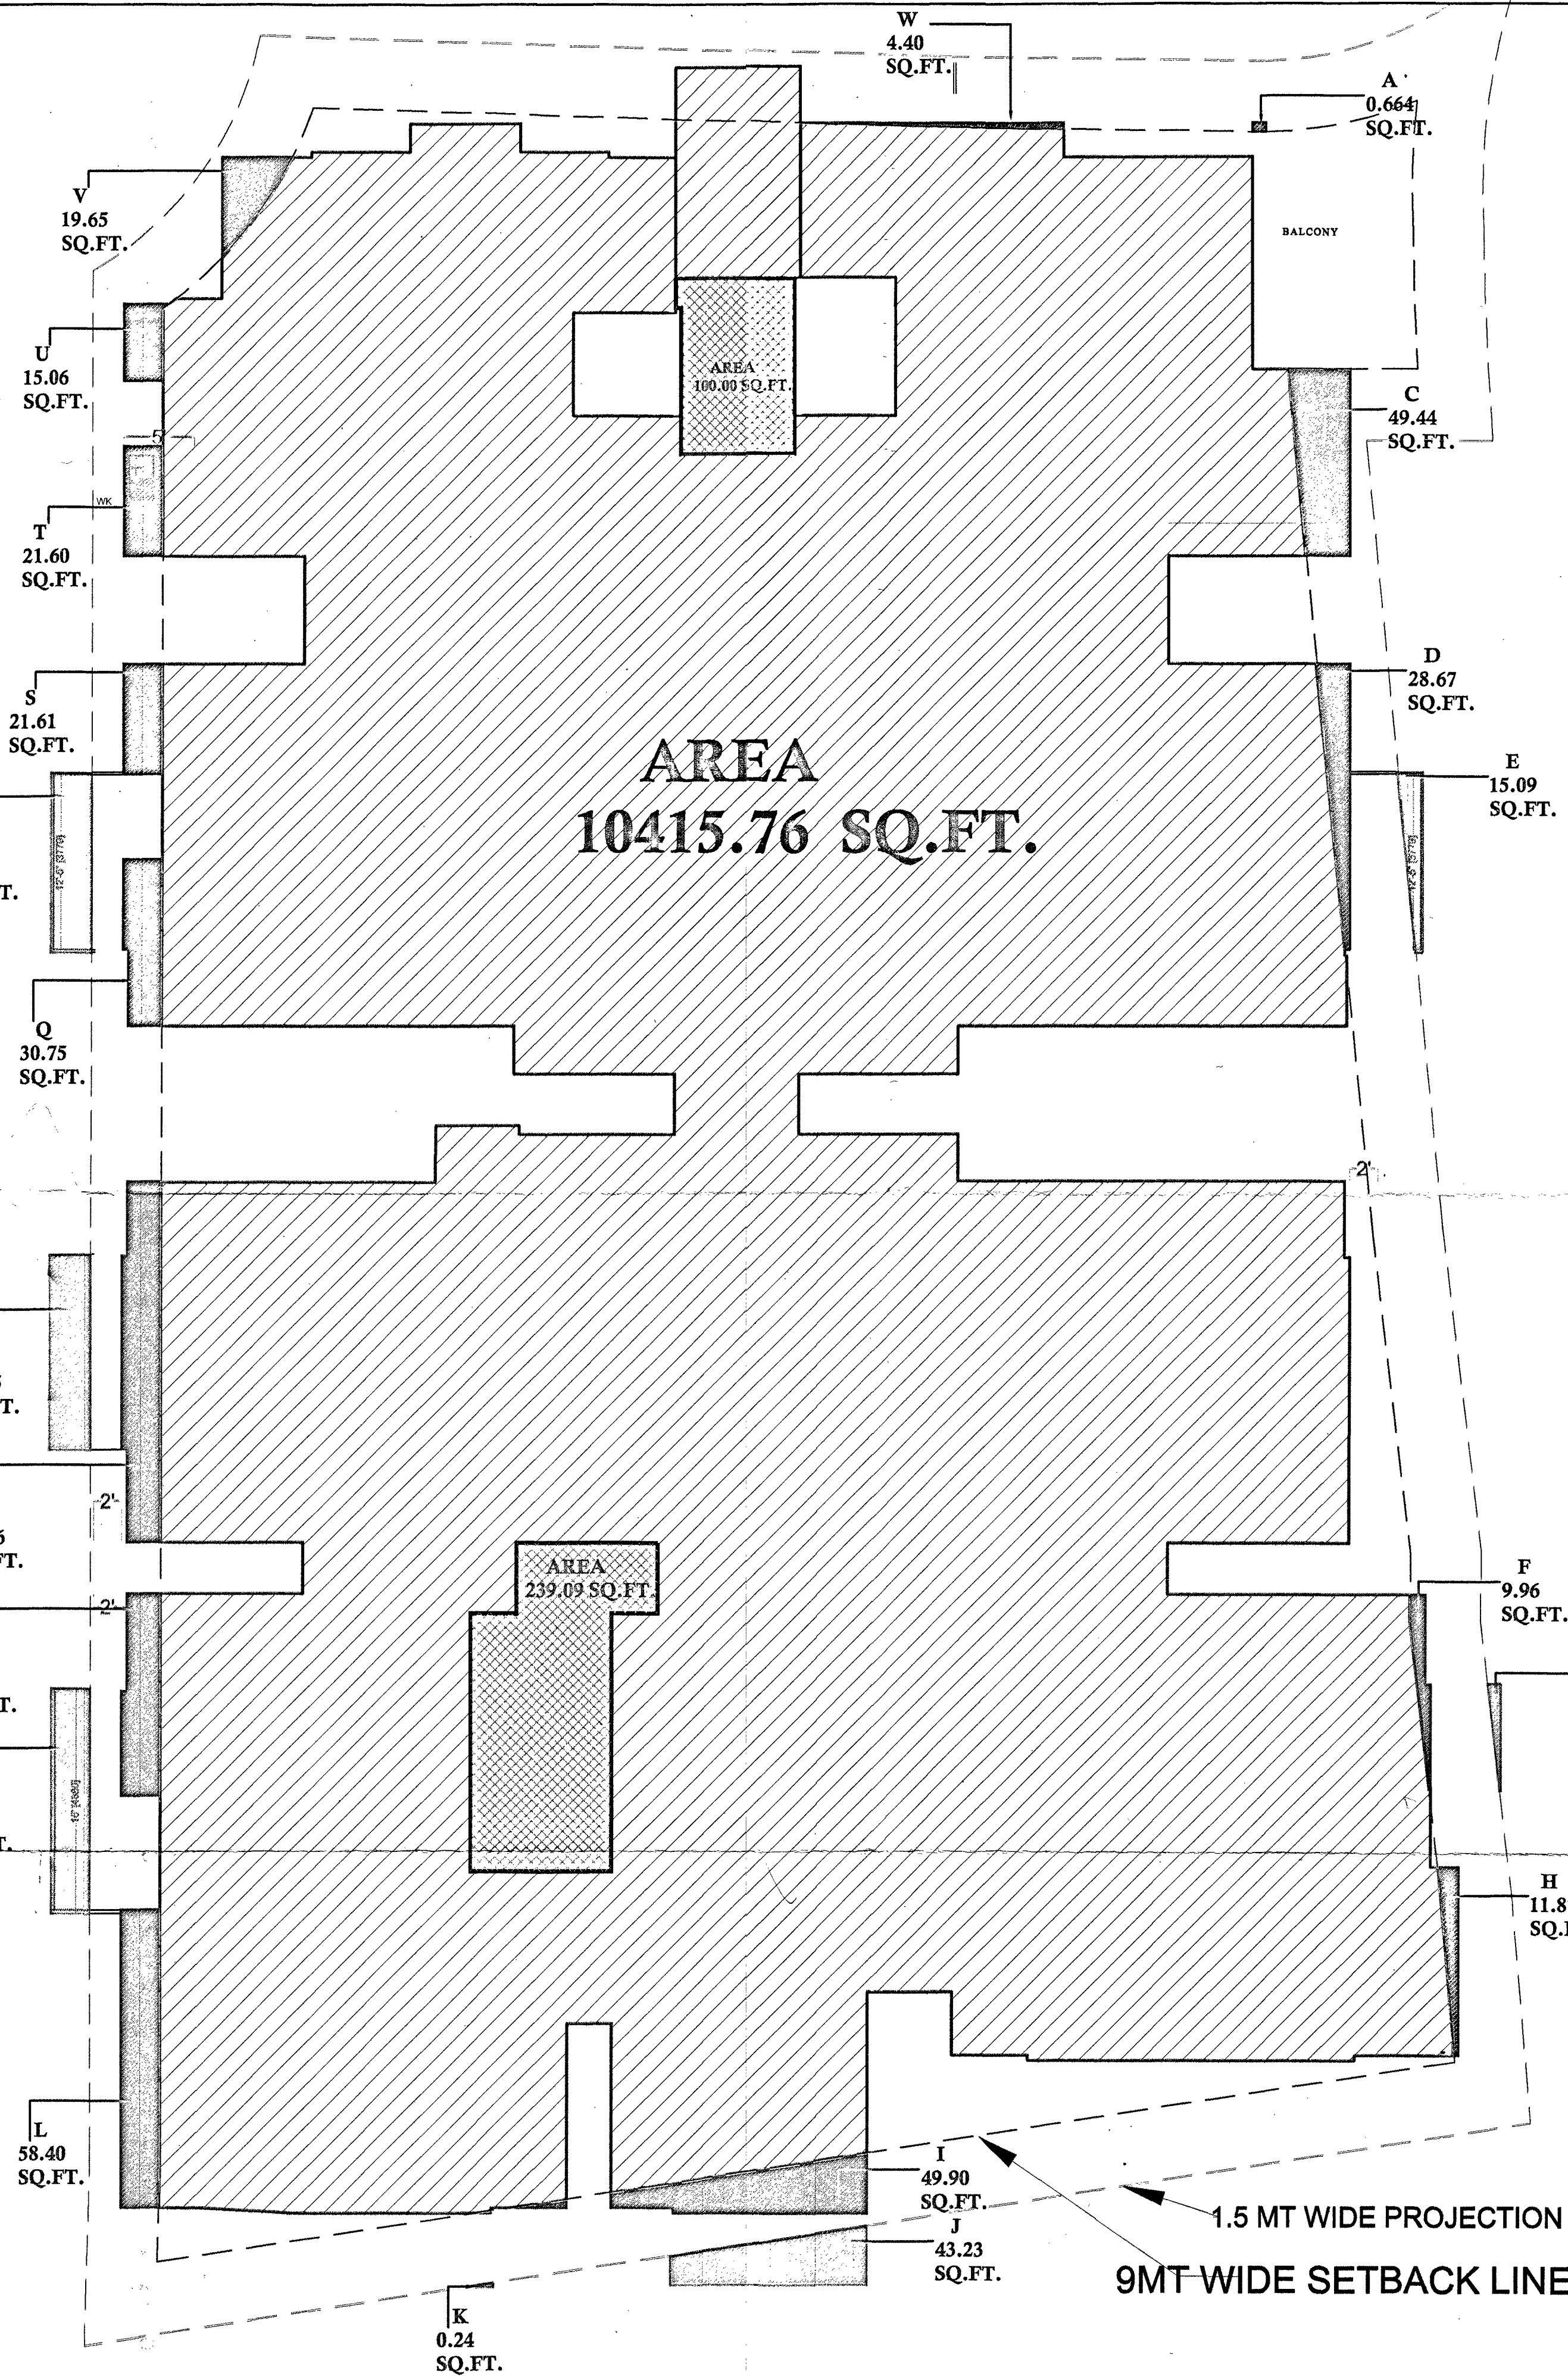


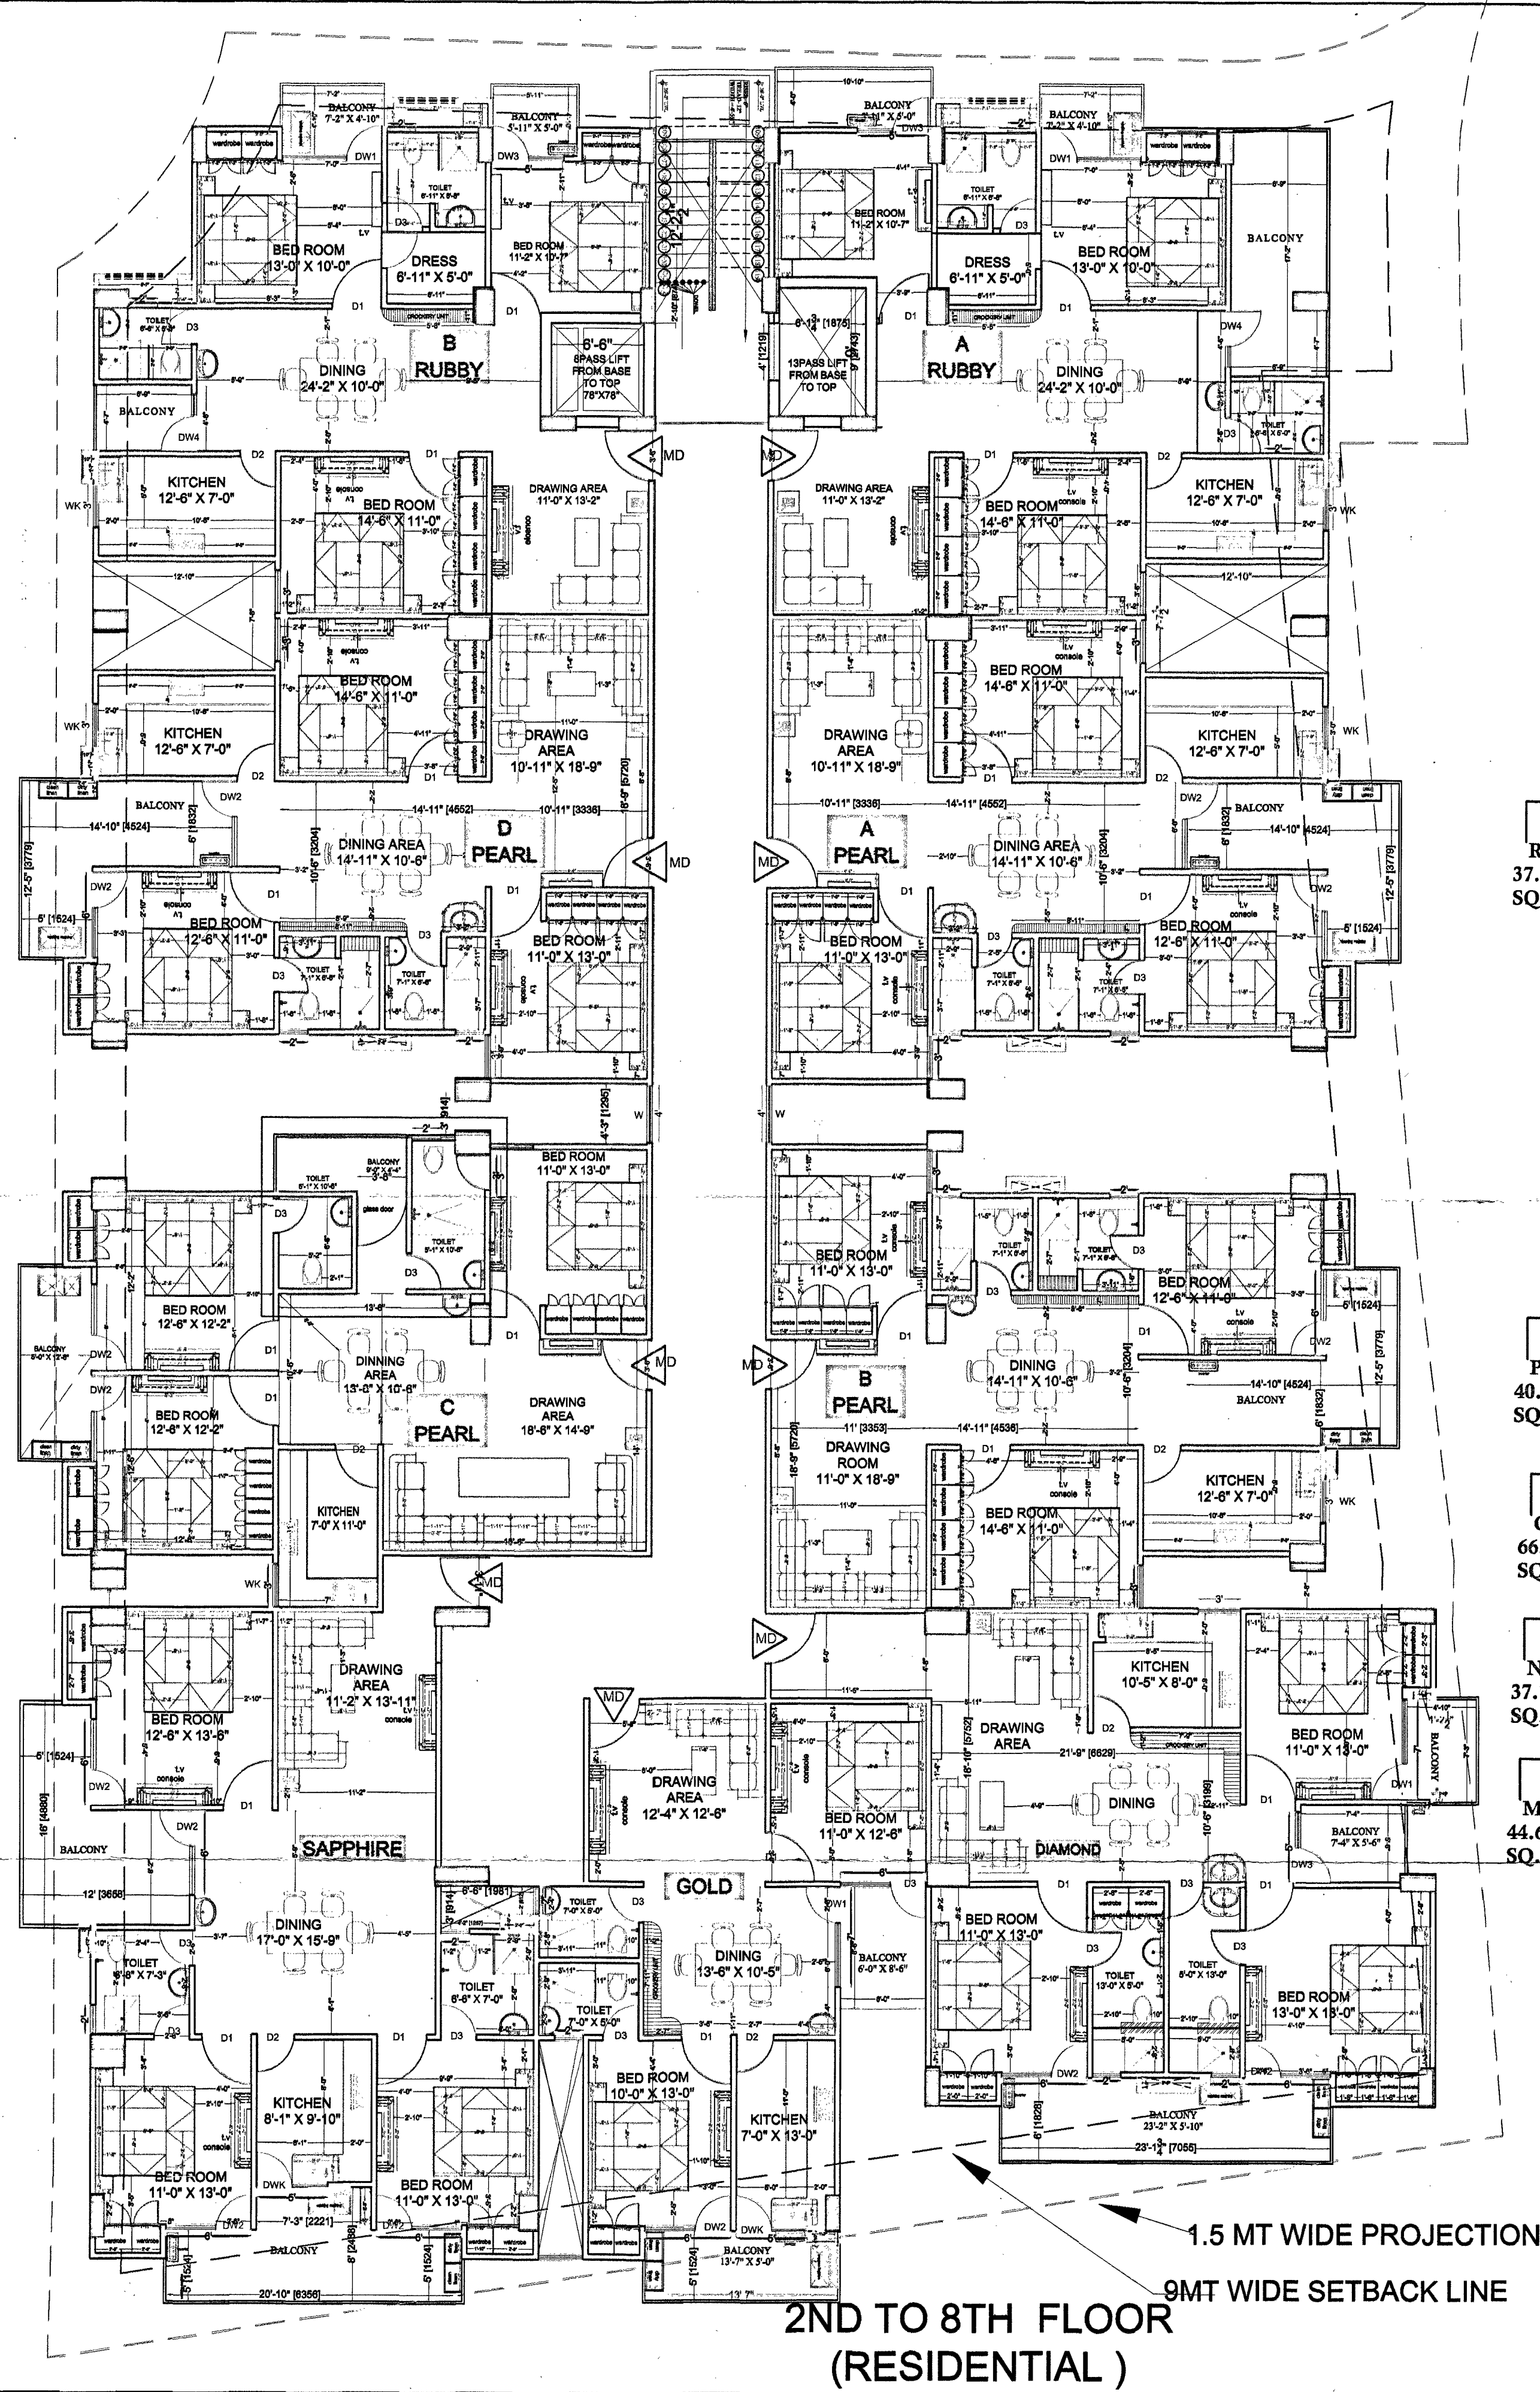

PROJECT TITLE: PROPOSED RESIDENTIAL APARTMENT AND COMMERCIAL AT MOHADDIPUR GORAKHPUR BANKE BIHARI DEVELOPERS PVT LTD ARAZI NUMBER- 372/1,372/2,373/1,374/2, 375/1,375/2,375/3, DIRECTOR/OWNER -	
COMPOUNDING IN COVERED PORTION	
NAME	AREA
A	0.664 sq ft
C	49.44 sq ft
D	28.67 sq ft
F	9.96 sq ft
H	11.87 sq ft
I	49.90 sq ft
L	58.40 sq ft
N	37.15 sq ft
O	66.66 sq ft
Q	30.75 sq ft
S	21.61 sq ft
T	21.60 sq ft
U	15.06 sq ft
V	19.65 sq ft
W	4.40 sq ft
TOTAL	425.78 sq ft
COMPOUNDING IN PROJECTION PORTION	
B	0.0 sq ft
E	15.09 sq ft
G	3.95 sq ft
J	43.23 sq ft
K	0.24 sq ft
M	44.64 sq ft
P	40.65 sq ft
R	37.62 sq ft
TOTAL	185.42 sq ft
PLATE COVERED AREA=	10415.76
TOTAL COVERED AREA=	10887.85
SANCTIONED AREA =	10843.00
COMPOUNDABLE AREA IN CONSIDERATION WITH GR.COVG	44.89
sheet number	sheet number 03
SCALE: DWN BY: s.k.s. OWNER SIGN: ashish	
ACORE ARCHITECTURAL SERVICES PVT. LTD. ARCHITECT: ASHISH SRIVASTAVA (B. ARCH) BRANCH OFFICE: 9350 MATRI ANCHAL NEAR GORAKHNATH RAILWAY CROSSING GORAKHPUR C.O.A. Reg. No. CA/9721613 TEL: OFF: 3294813, RES: 2255290, MOBILE: 9415321	