


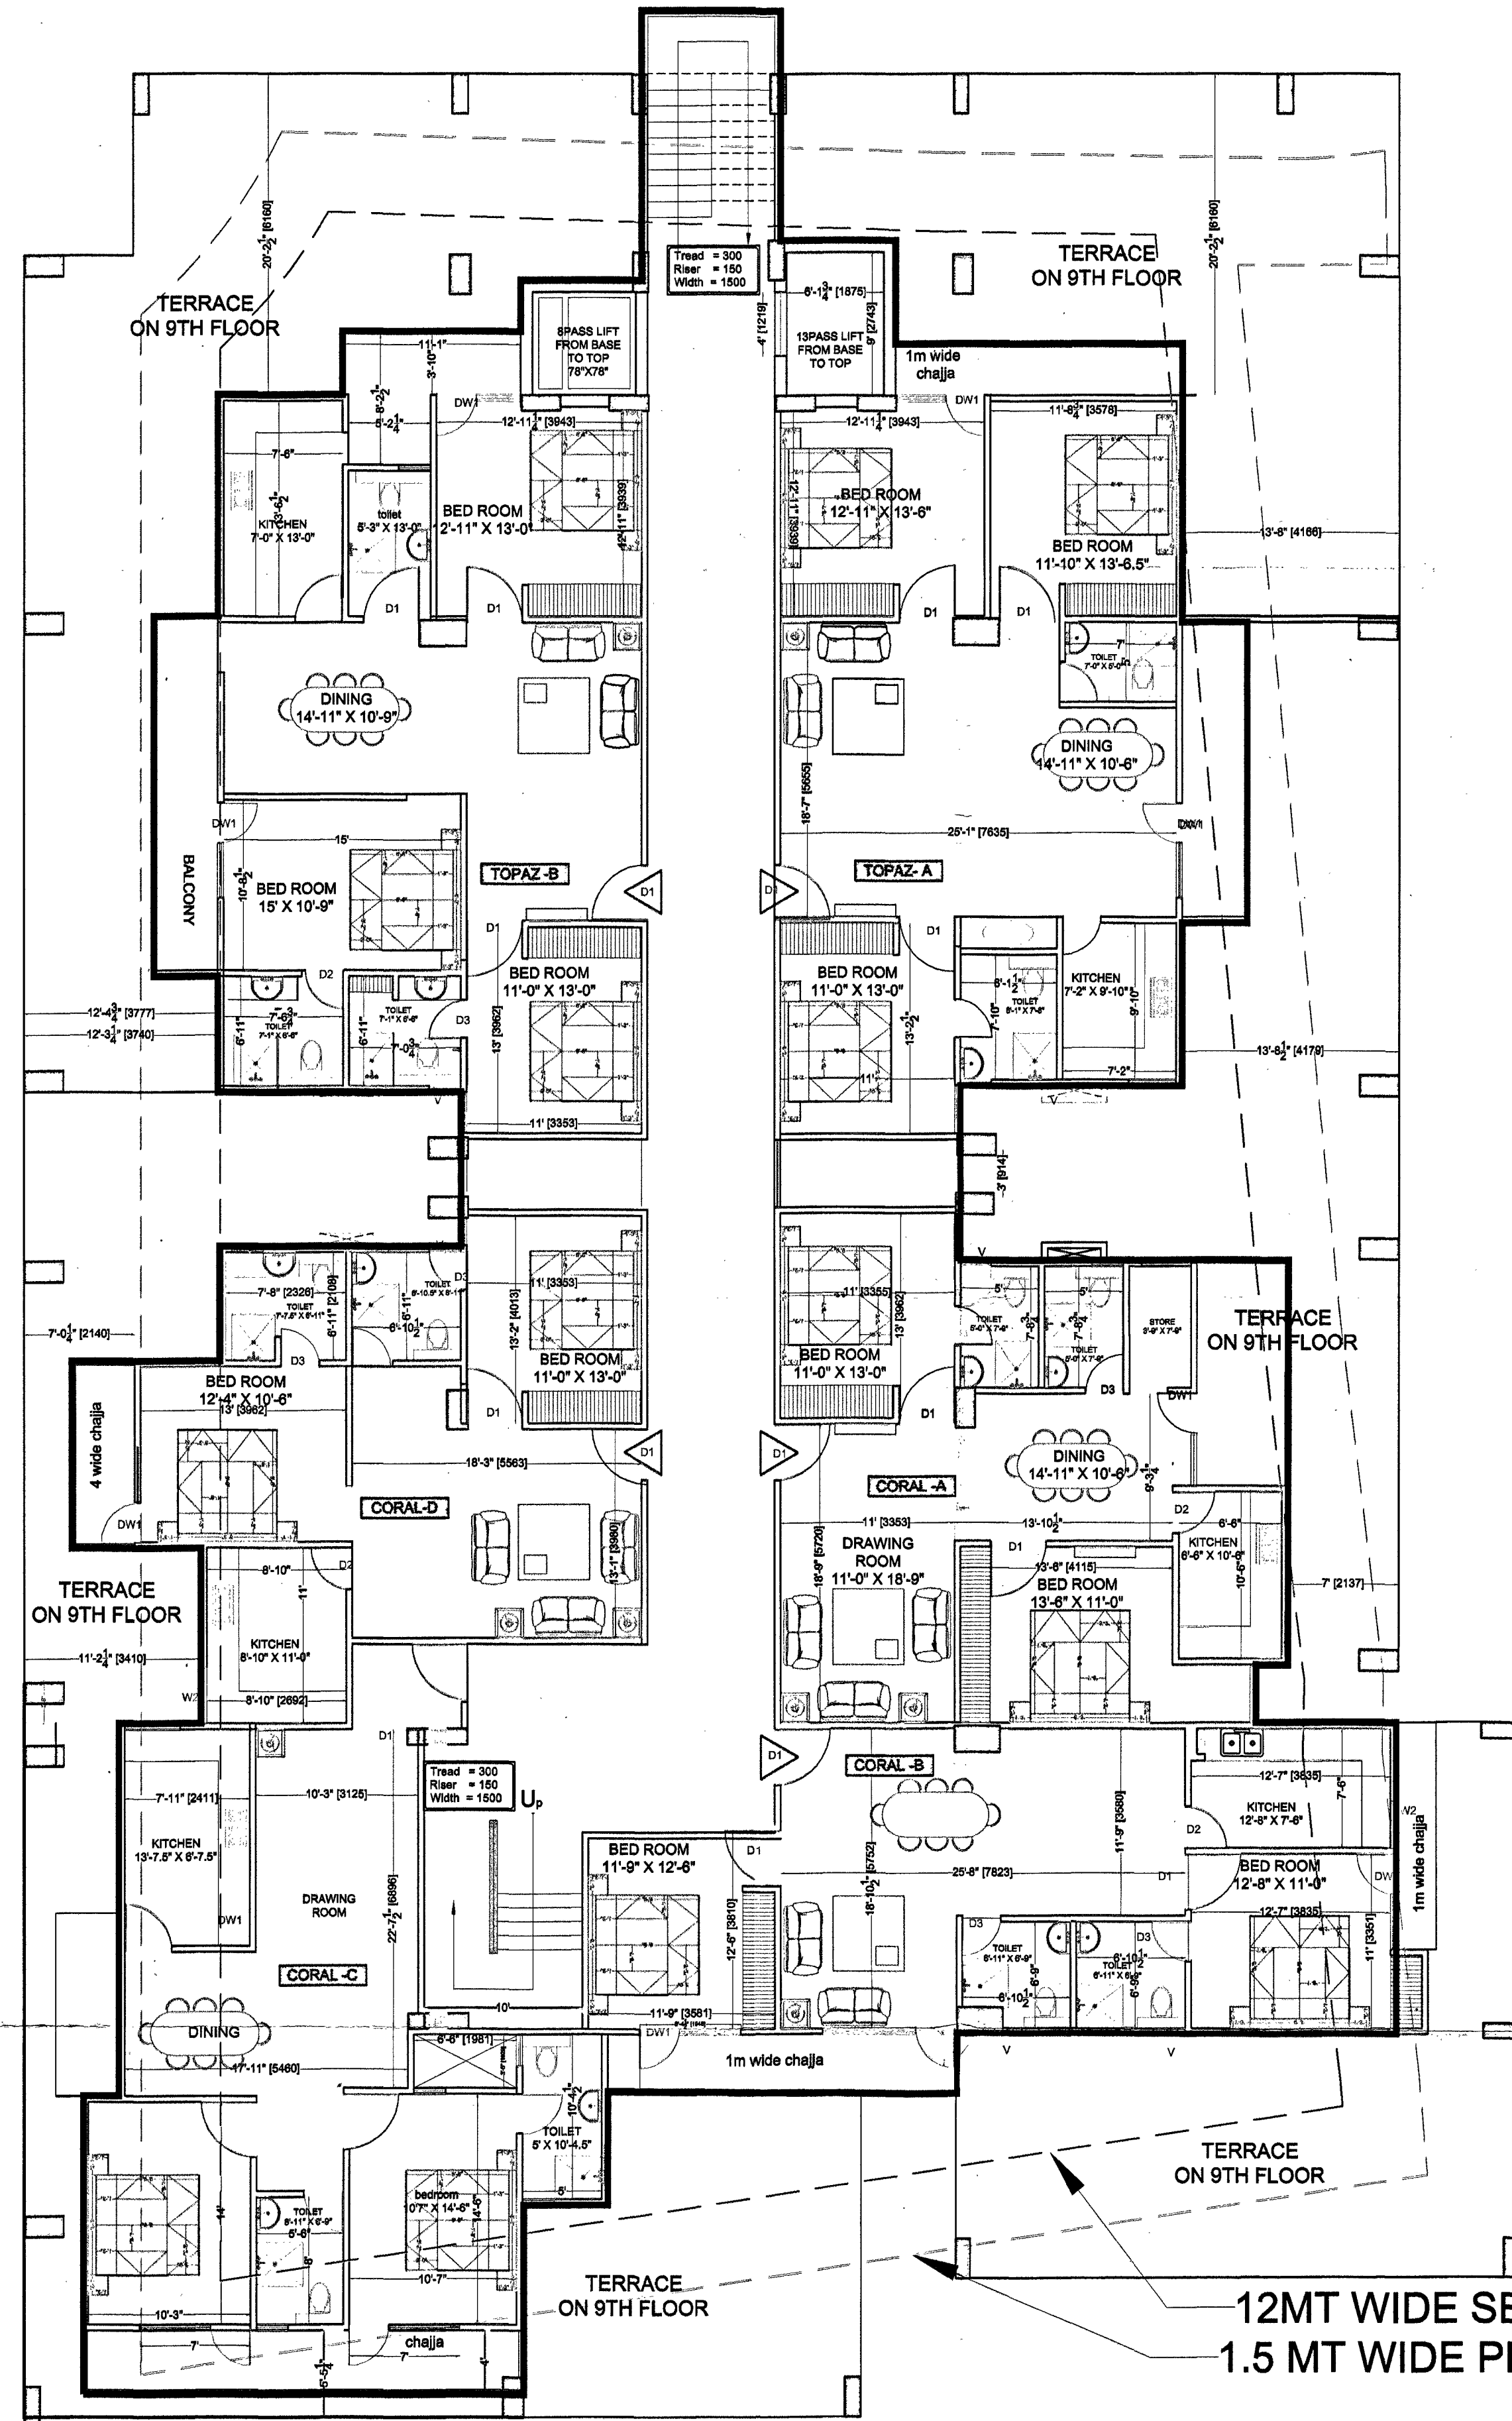

9TH TO 11TH FLOOR
(RESIDENTIAL)

F
22.60
SQ.FT.

E
46.79
SQ.FT.

D
46.25
SQ.FT.

C
459.36
SQ.FT.

AREA
100.00 SQ.FT.

AREA
6322.73 SQ.FT.

AREA
229.15
SQ.FT.

A
89.54
SQ.FT.

B
79.05
SQ.FT.

PROJECT TITLE:
**PROPOSED RESIDENTIAL APARTMENT
AND COMMERCIAL AT MOHADDIPUR
GORAKHPUR
BANKE BIHARI DEVELOPERS PVT LTD
ARAZI NUMBER- 372/1,372/2,373/1,374/2,
375/1,375/2,375/3,
DIRECTOR/OWNER -**

गोरखपुर विकास प्राधिकरण, गोरखपुर
मानविक सं. 102/30/7
दिनांक 21/01/2014 से दिनांक 30/01/2022 तक
स्वीकृत है।
1- कार्यालय इस अर्थ में सब स्वीकृत किया जाता है कि 2-
मिनिमम प्लॉट अपने आकार के अंगे या आकारात परेश करे।
3- प्लॉट का उपयोग अनुमति अनुसार करना।
4- कार्यालय को स्वीकृत है कि इसे के स्थानिक पर सब स्वीकृत
प्रमाण पत्र देना।
आ. सं. 37/91/7

प्रस्तुत मानचित्र शासनादेश संख्या-129
(1)/8-3-14-221 विधि/19 टी0सी0
दिनांक 22 अप्रैल, 2014 सहित आवास
नियंत्रण अनुमति-3 द्वारा दिये गये निर्देश
के अंगे में धारा 20(क)तम नियम के अंगे में
योजित विधि अनुच्छेद 444, 445
संख्या-7065/2014 में पाठित होने वाले
आदेश के अधीन स्वीकृत/निर्गत किया
जा रहा है।

COMPOUNDING IN COVERED PORTION	
NAME	AREA
A	89.54 sq ft
C	459.36 sq ft
F	22.60 sq ft
TOTAL	571.50 sq ft

COMPOUNDABLE AREA IN PROJECTIONS	
B	79.05 sq ft
D	46.25 sq ft
E	46.79 sq ft
TOTAL	172.09 43.0(25%)

PLATE COVERED AREA=	6322.73
TOTAL COVERED AREA=	6937.23
SANCTIONED AREA =	5759.40
COMPOUNDABLE AREA IN CONSIDERATION WITH GROUND COVG	1177.83

sheet number
sheet number 04

SCALE:
DWN BY: s.k.s. CKD BY: ashish
OWNER SIGN.

ACORE ARCHITECTURAL SERVICES PVT. LTD
ARCHITECT:ASHISH SRIVASTAVA (B. ARCH)
BRANCH OFFICE : 935/D MATRI ANCHAL NEAR
GORAKHNATH RAILWAY CROSSING GORAKHPUR
U.P.A. Reg. No. CA/97/21613

ASHISH SRIVASTAVA
B. ARCH
ARCHITECT

TEL: OFF:3294813,RESI:2255290, MOBILE:9415321836.