


60.0 MT. WIDE ROAD

24.00 MT. WIDE ROAD

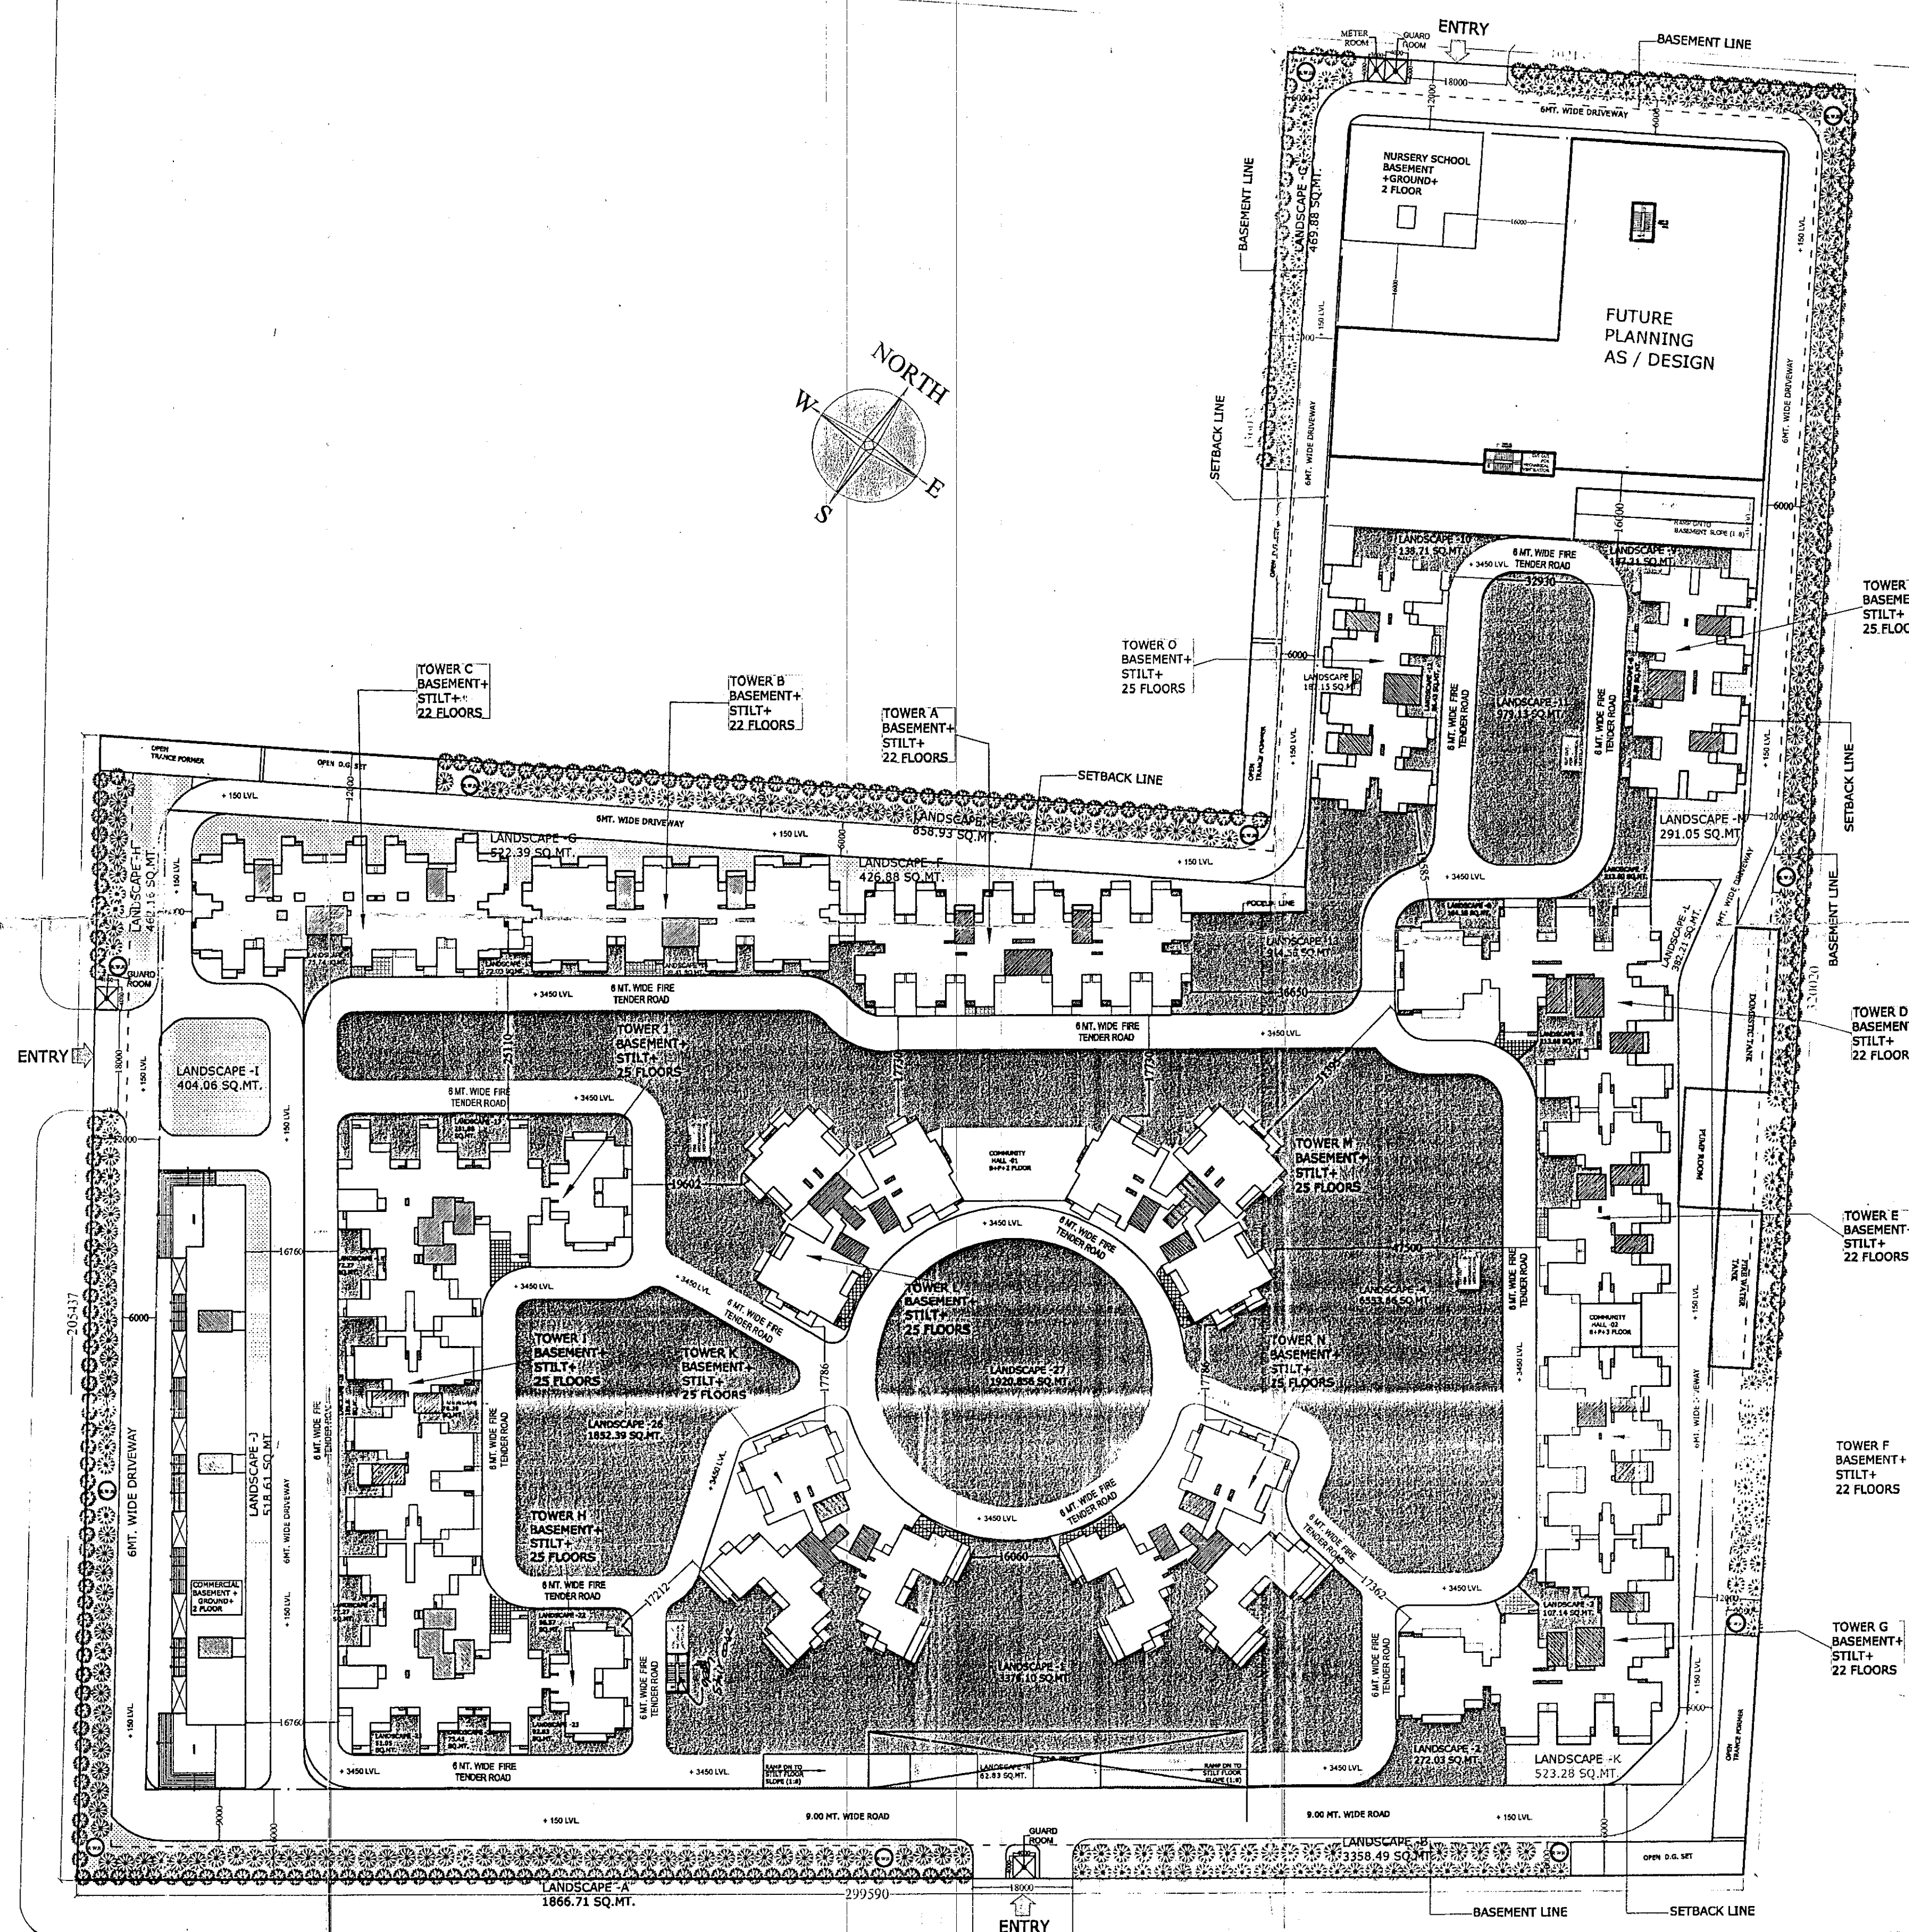

60.00 MT. WIDE ROAD

LANDSCAPE AREA DETAIL

DETAIL OF LANDSCAPE AREA AT PODIUM TERRACE		DETAIL OF LANDSCAPE AREA AT GROUND FLOOR	
Sl. No.	DESCRIPTION	Sl. No.	DESCRIPTION
1	LANDSCAPE - 1	1	LANDSCAPE - A
2	LANDSCAPE - 2	2	LANDSCAPE - B
3	LANDSCAPE - 3	3	LANDSCAPE - C
4	LANDSCAPE - 4	4	LANDSCAPE - D
5	LANDSCAPE - 5	5	LANDSCAPE - E
6	LANDSCAPE - 6	6	LANDSCAPE - F
7	LANDSCAPE - 7	7	LANDSCAPE - G
8	LANDSCAPE - 8	8	LANDSCAPE - H
9	LANDSCAPE - 9	9	LANDSCAPE - I
10	LANDSCAPE - 10	10	LANDSCAPE - J
11	LANDSCAPE - 11	11	LANDSCAPE - K
12	LANDSCAPE - 12	12	LANDSCAPE - L
13	LANDSCAPE - 13	13	LANDSCAPE - M
14	LANDSCAPE - 14	14	LANDSCAPE - N
15	LANDSCAPE - 15	15	LANDSCAPE - O
16	LANDSCAPE - 16	16	LANDSCAPE - P
17	LANDSCAPE - 17	17	LANDSCAPE - Q
18	LANDSCAPE - 18	18	LANDSCAPE - R
19	LANDSCAPE - 19	19	LANDSCAPE - S
20	LANDSCAPE - 20	20	LANDSCAPE - T
21	LANDSCAPE - 21	21	LANDSCAPE - U
22	LANDSCAPE - 22	22	LANDSCAPE - V
23	LANDSCAPE - 23	23	LANDSCAPE - W
24	LANDSCAPE - 24	24	LANDSCAPE - X
25	LANDSCAPE - 25	25	LANDSCAPE - Y
26	LANDSCAPE - 26	26	LANDSCAPE - Z
27	LANDSCAPE - 27	27	LANDSCAPE - AA
