


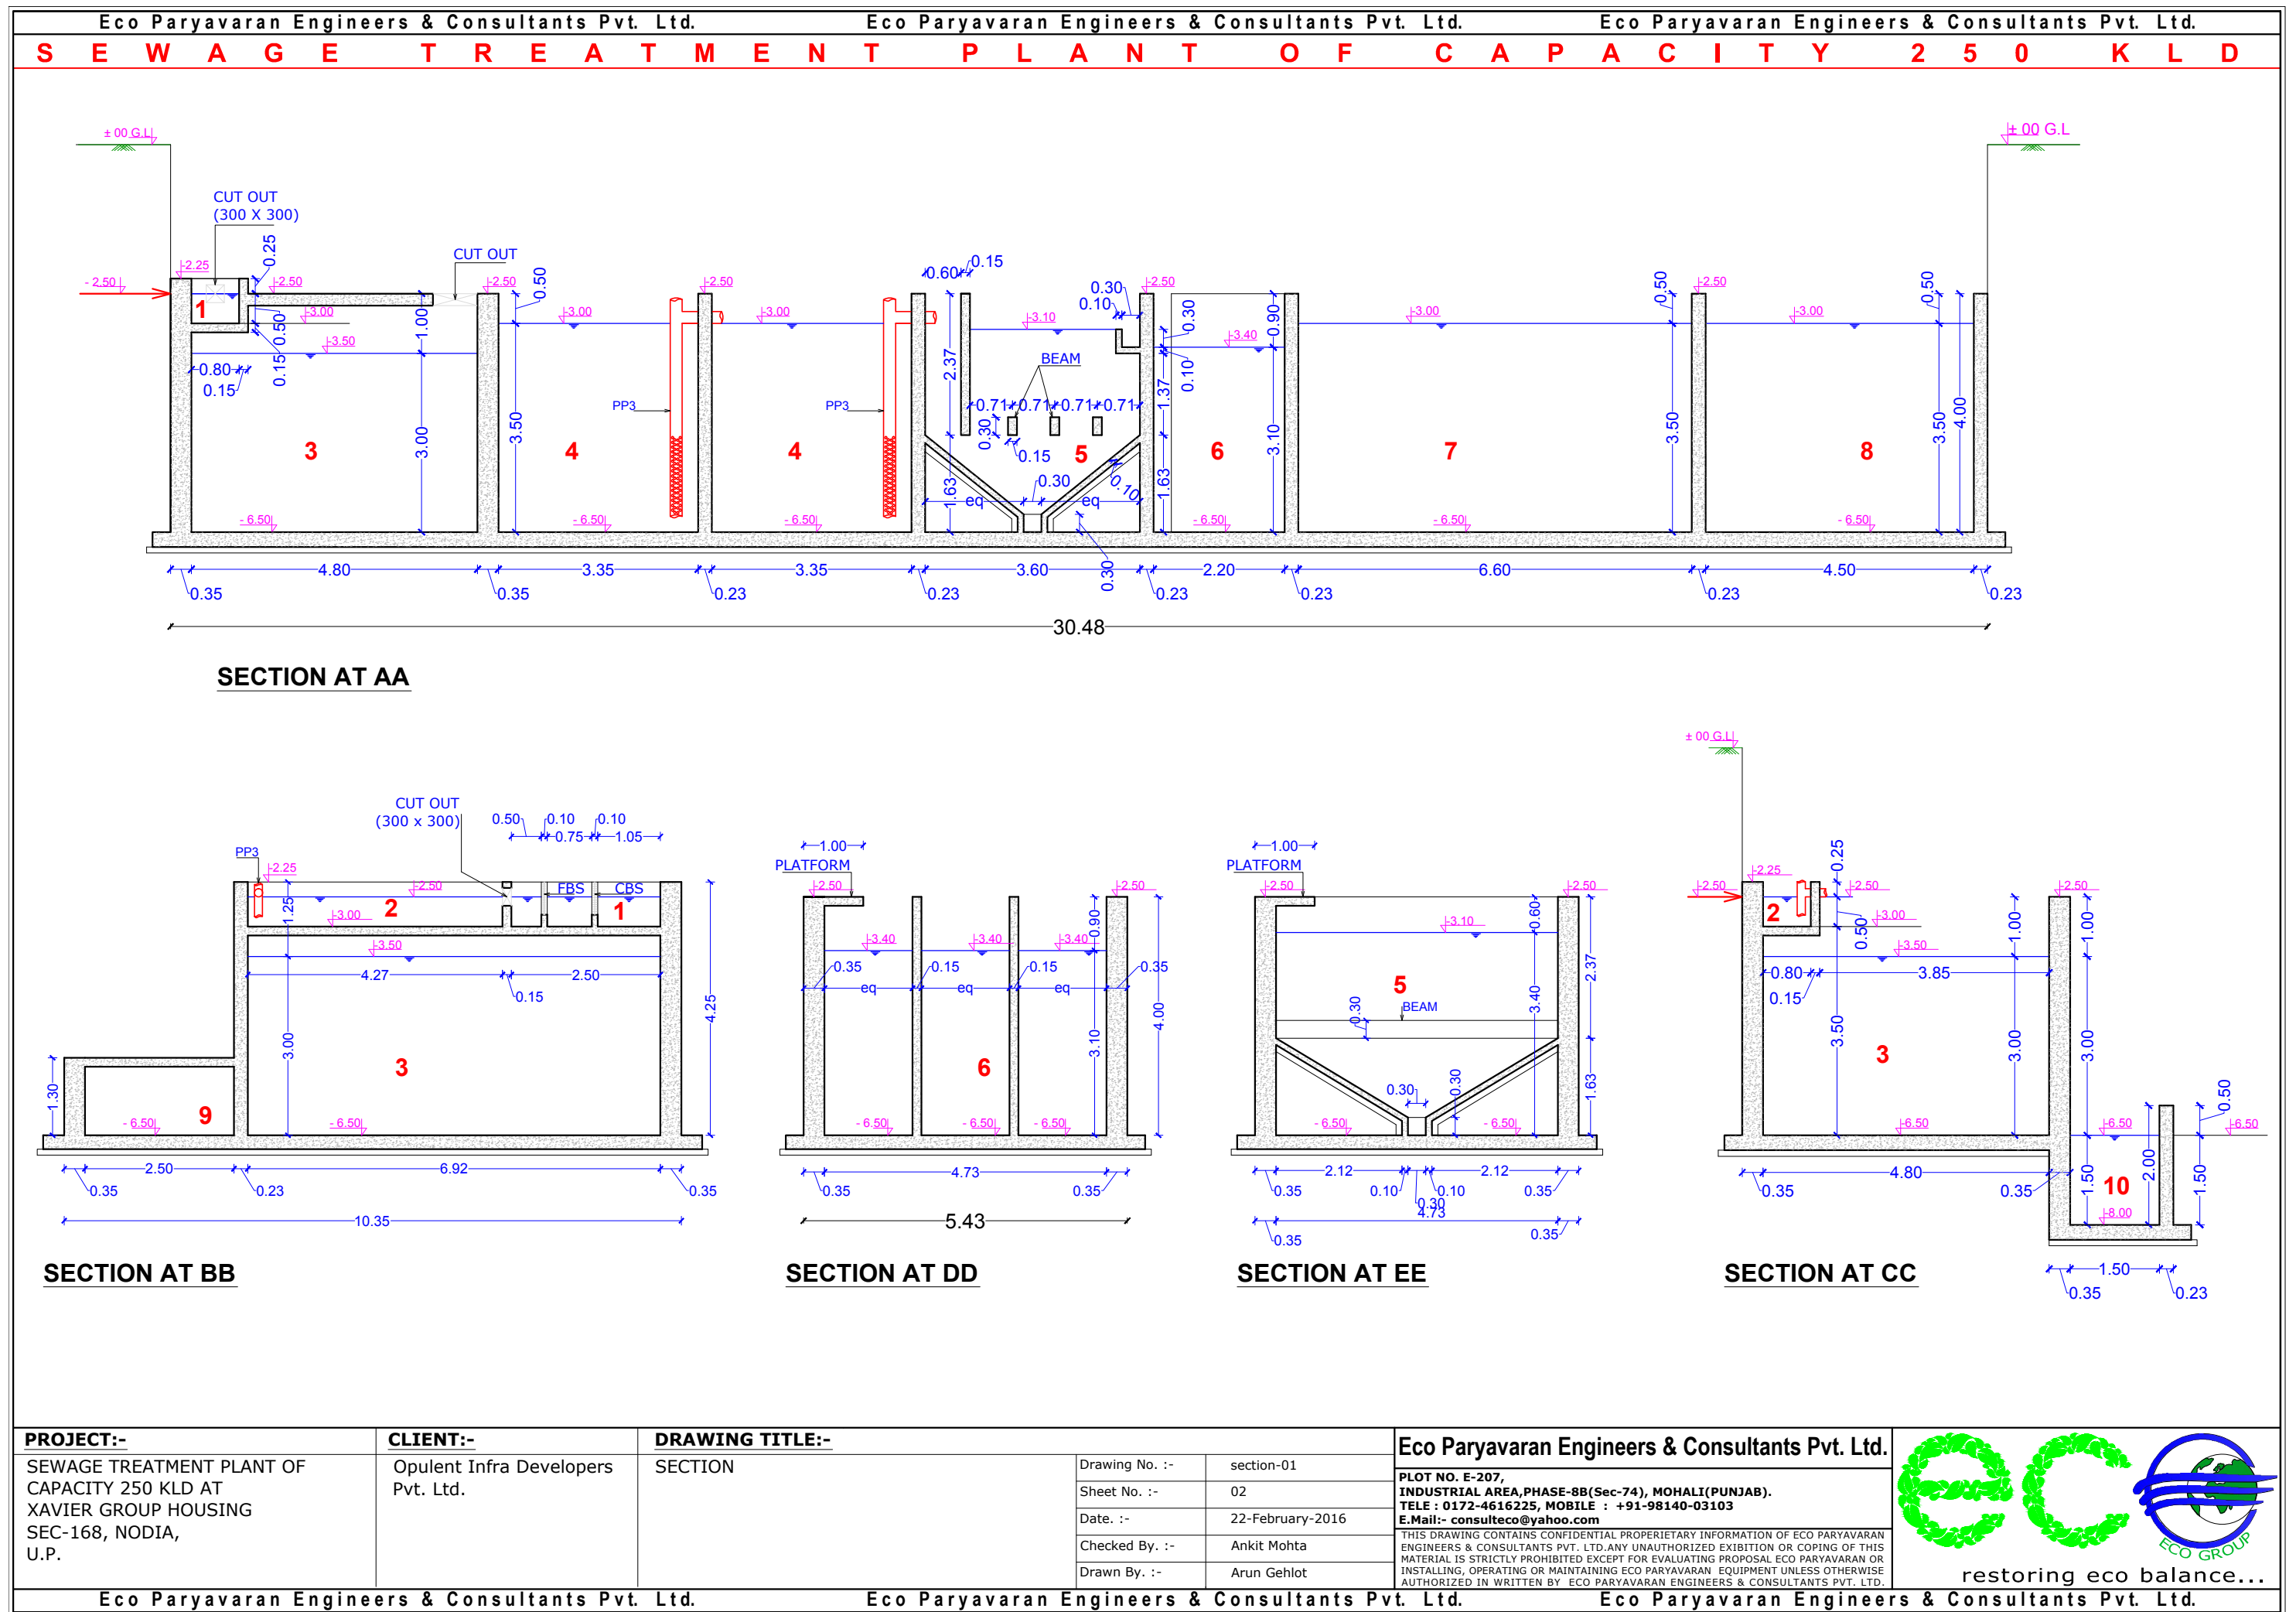

Architectural floor plan of a basement level (-6.50 lvl) showing various rooms, equipment spaces, and structural elements. The plan includes a large 'SPACE FOR MECHANICAL EQUIPMENTS' area, several rooms numbered 1 through 10, and a staircase labeled 'UP'. Key features include a 'SEWAGE INLET PIPE' on the left, a 'BOUNDARY WALL ON G.L.' at the bottom, and an 'EXISTING WALL' at the top. The plan is dimensioned with various measurements in meters. A note on the right specifies '2.5 M WIDE ENTRANCE FROM SECOND BASEMENT' with an arrow pointing left.


| S.No. | Legend                 | InternalDim.(Mtrs)               | Qty. |
|-------|------------------------|----------------------------------|------|
| 1.    | Screen Chamber         | 0.80 X 2.50 X 0.50 SWD + 0.25 FB | One  |
| 2.    | Oil & Grease Chamber   | 0.80 X 4.27 X 0.50 SWD + 0.25 FB | One  |
| 3.    | Equalization Tank      | 4.80 X 6.92 X 3.00 SWD +1.00 FB  | One  |
| 4.    | MBBR Reactor           | 3.35 X 2.25 X 3.50 SWD + 0.50 FB | Four |
| 5.    | Secondary Tube Settler | 3.60 X 4.73 X 3.40 SWD + 0.60 FB | One  |
| 6.    | Chlorine Contact Tank  | 2.20 X 4.73 X 3.10 SWD + 0.90 FB | One  |
| 7.    | Treated water Tank     | 6.60 X 4.73 X 3.50 SWD + 0.50 FB | One  |
| 8.    | Treated water Tank     | 4.50 X 4.73 X 3.50 SWD + 0.50 FB | One  |
| 9.    | Sludge Holding Tank    | 4.80 X 2.50 X 1.50 SWD + 0.50 FB | One  |
| 10.   | Drain Chamber          | 1.50 X 1.84 X 1.50 SWD +0.50 FB  | One  |

|                                                  |  |  |                                                  |  |  |                                                  |  |  |
|--------------------------------------------------|--|--|--------------------------------------------------|--|--|--------------------------------------------------|--|--|
| Eco Paryavaran Engineers & Consultants Pvt. Ltd. |  |  |
|--------------------------------------------------|--|--|--------------------------------------------------|--|--|--------------------------------------------------|--|--|