

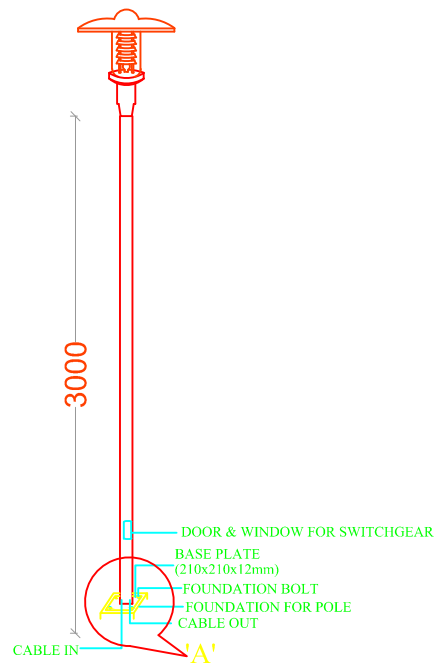
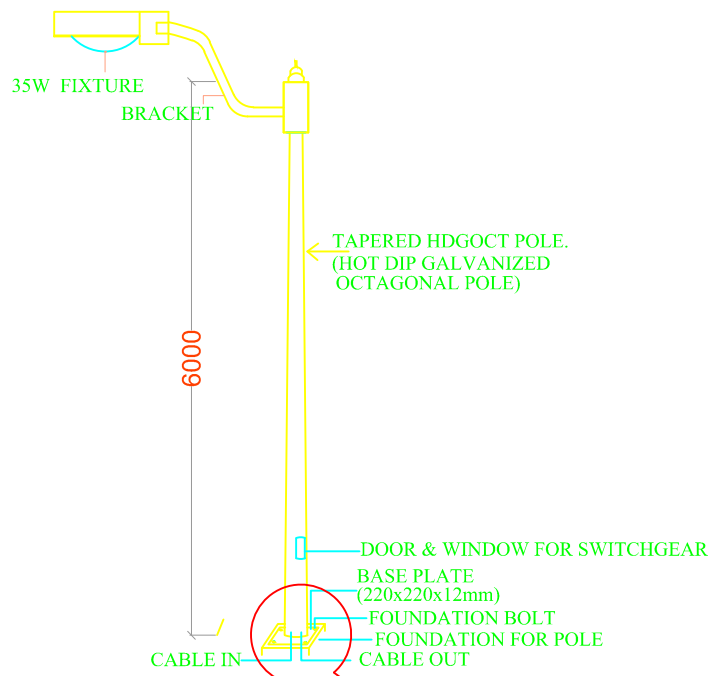


ELECTRICITY SUPPLY PLAN

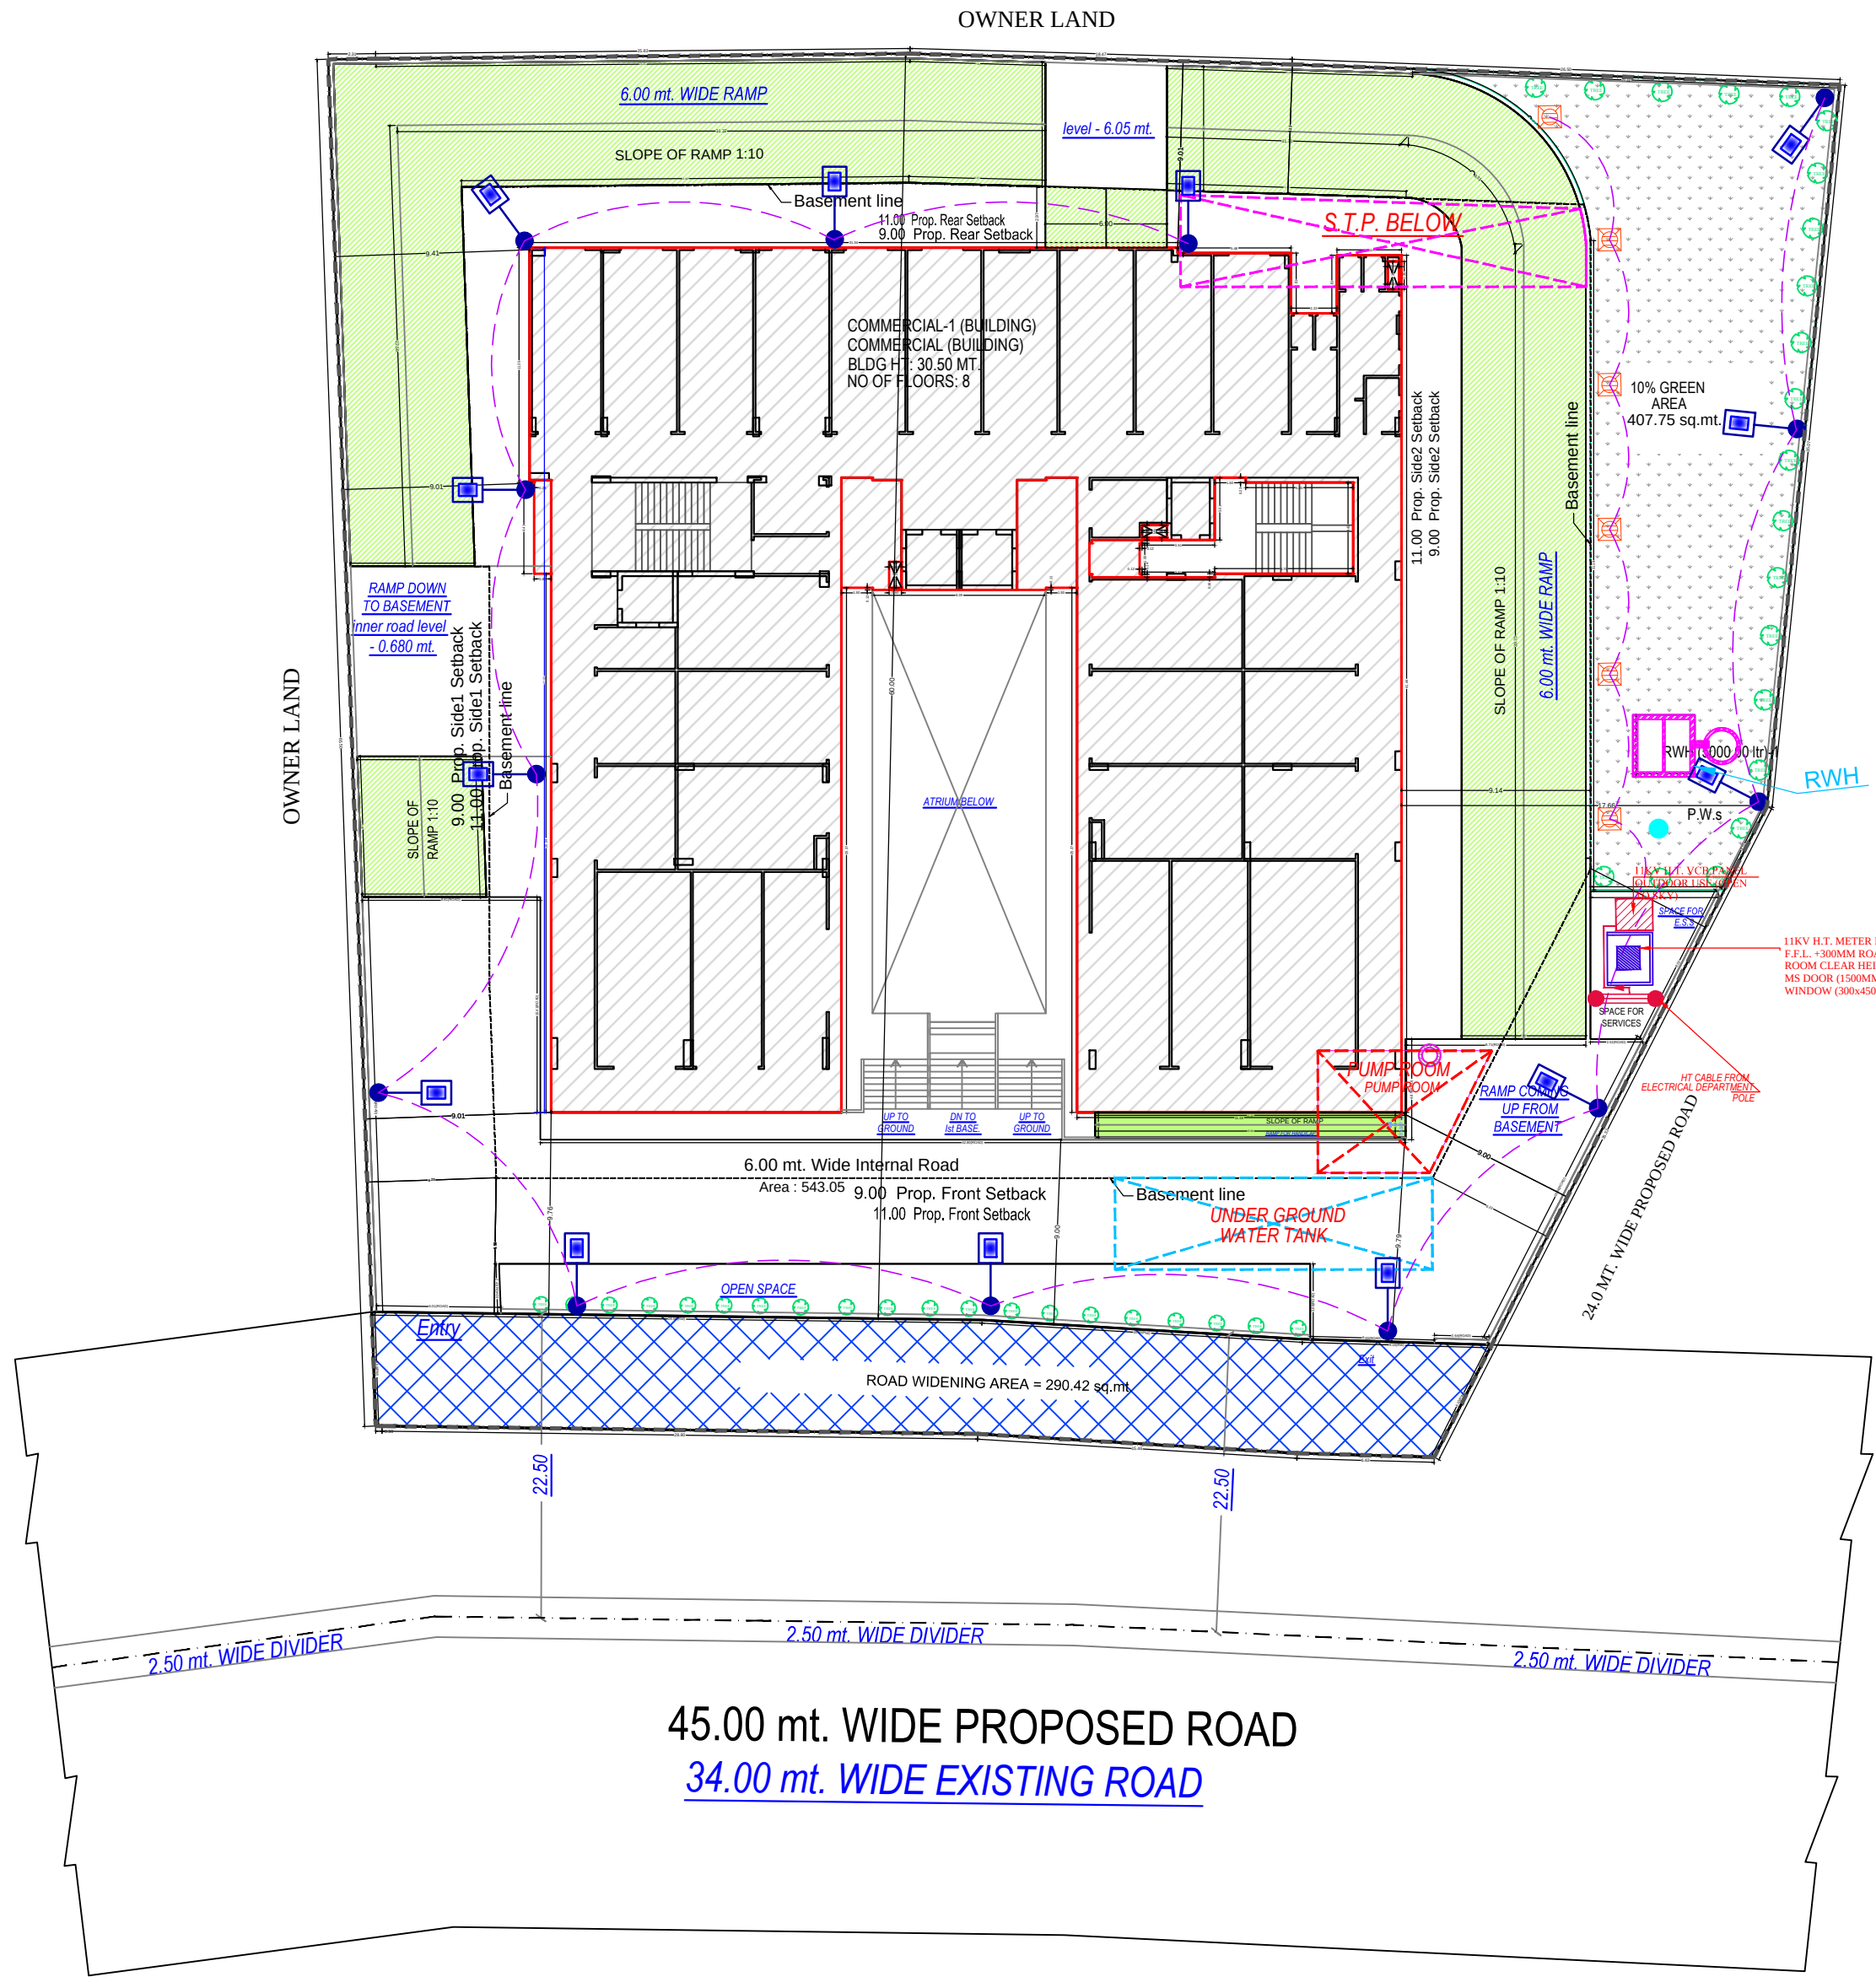

3m HIGH POLE

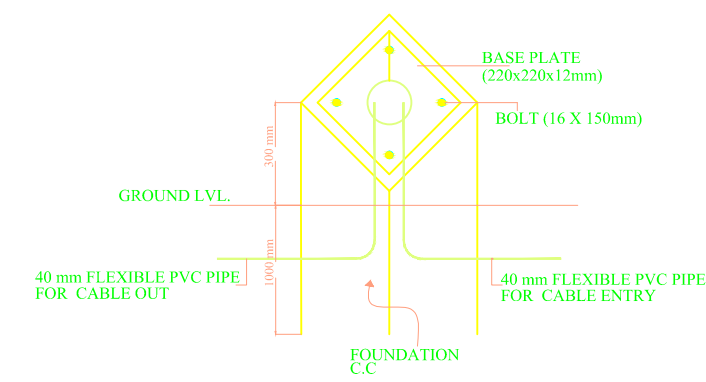

DETAIL AT-A

LEGEND :		
S. No.	SYMBOL	DESCRIPTION
1.		ELECTRICAL SUB STATION
2.		ELECT. SUPPLY LINE FOR EXTERNAL LIGHTING
3.		HT CABLE ROUTE
4.		2 POLE STRUCTURE BY ELECTRICAL DEPARTMENT
5.		METER ROOM
6.		SHORT BOLLARD (300 MM.HIGH)
7.		35W LED BULB LIGHT ON POLE 6M.HIGH (24 M. APART)
8.		PEDESTRIAN POLE 3M HIGH (8 M APART)

ROHIT GARG
CA/94/17868

NOTE

Electric Supply: Would be MULTI POINT

Electrical Assets:

Placed in BASEMENT 2 & GROUND FLOOR

PROJECT: REVISED SUBMISSION DRAWING FOR THE PROPOSED COMMERCIAL (SHOPPING COMPLEX / MULTIPLEX) AT KHASRA NO. - 2099m , 2100m AT VILLAGE - BEHTA HAJIPUR PARGANA & TEHSIL LONI DISTRICT GHAZIABAD		
OWNER M/s SARNA PROJECTS LLP.		
THROUGH Mr. YOGENDER KUMAR		
DRAWING TITLE : ELECTRICITY SUPPLY PLAN		
		
DEVELOPER'S		ARCHITECT'S SIGN.
 Design Studio ANUJ AGARWAL ARCHITECTS OFFICE:- A-244 KAUSHAMBI GHAZIABAD (U.P.) Ph:-0120 - 4165716 , 4563716 , 6454182 e-mail : arch.anujagarwal@gmail.com		
SCALE	DEALT BY	DATE
DESIGN BY	CHECKED BY	DRG. No.