



NORTH

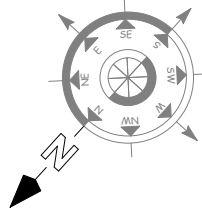

R O A D
W I D E
12.00 MT.

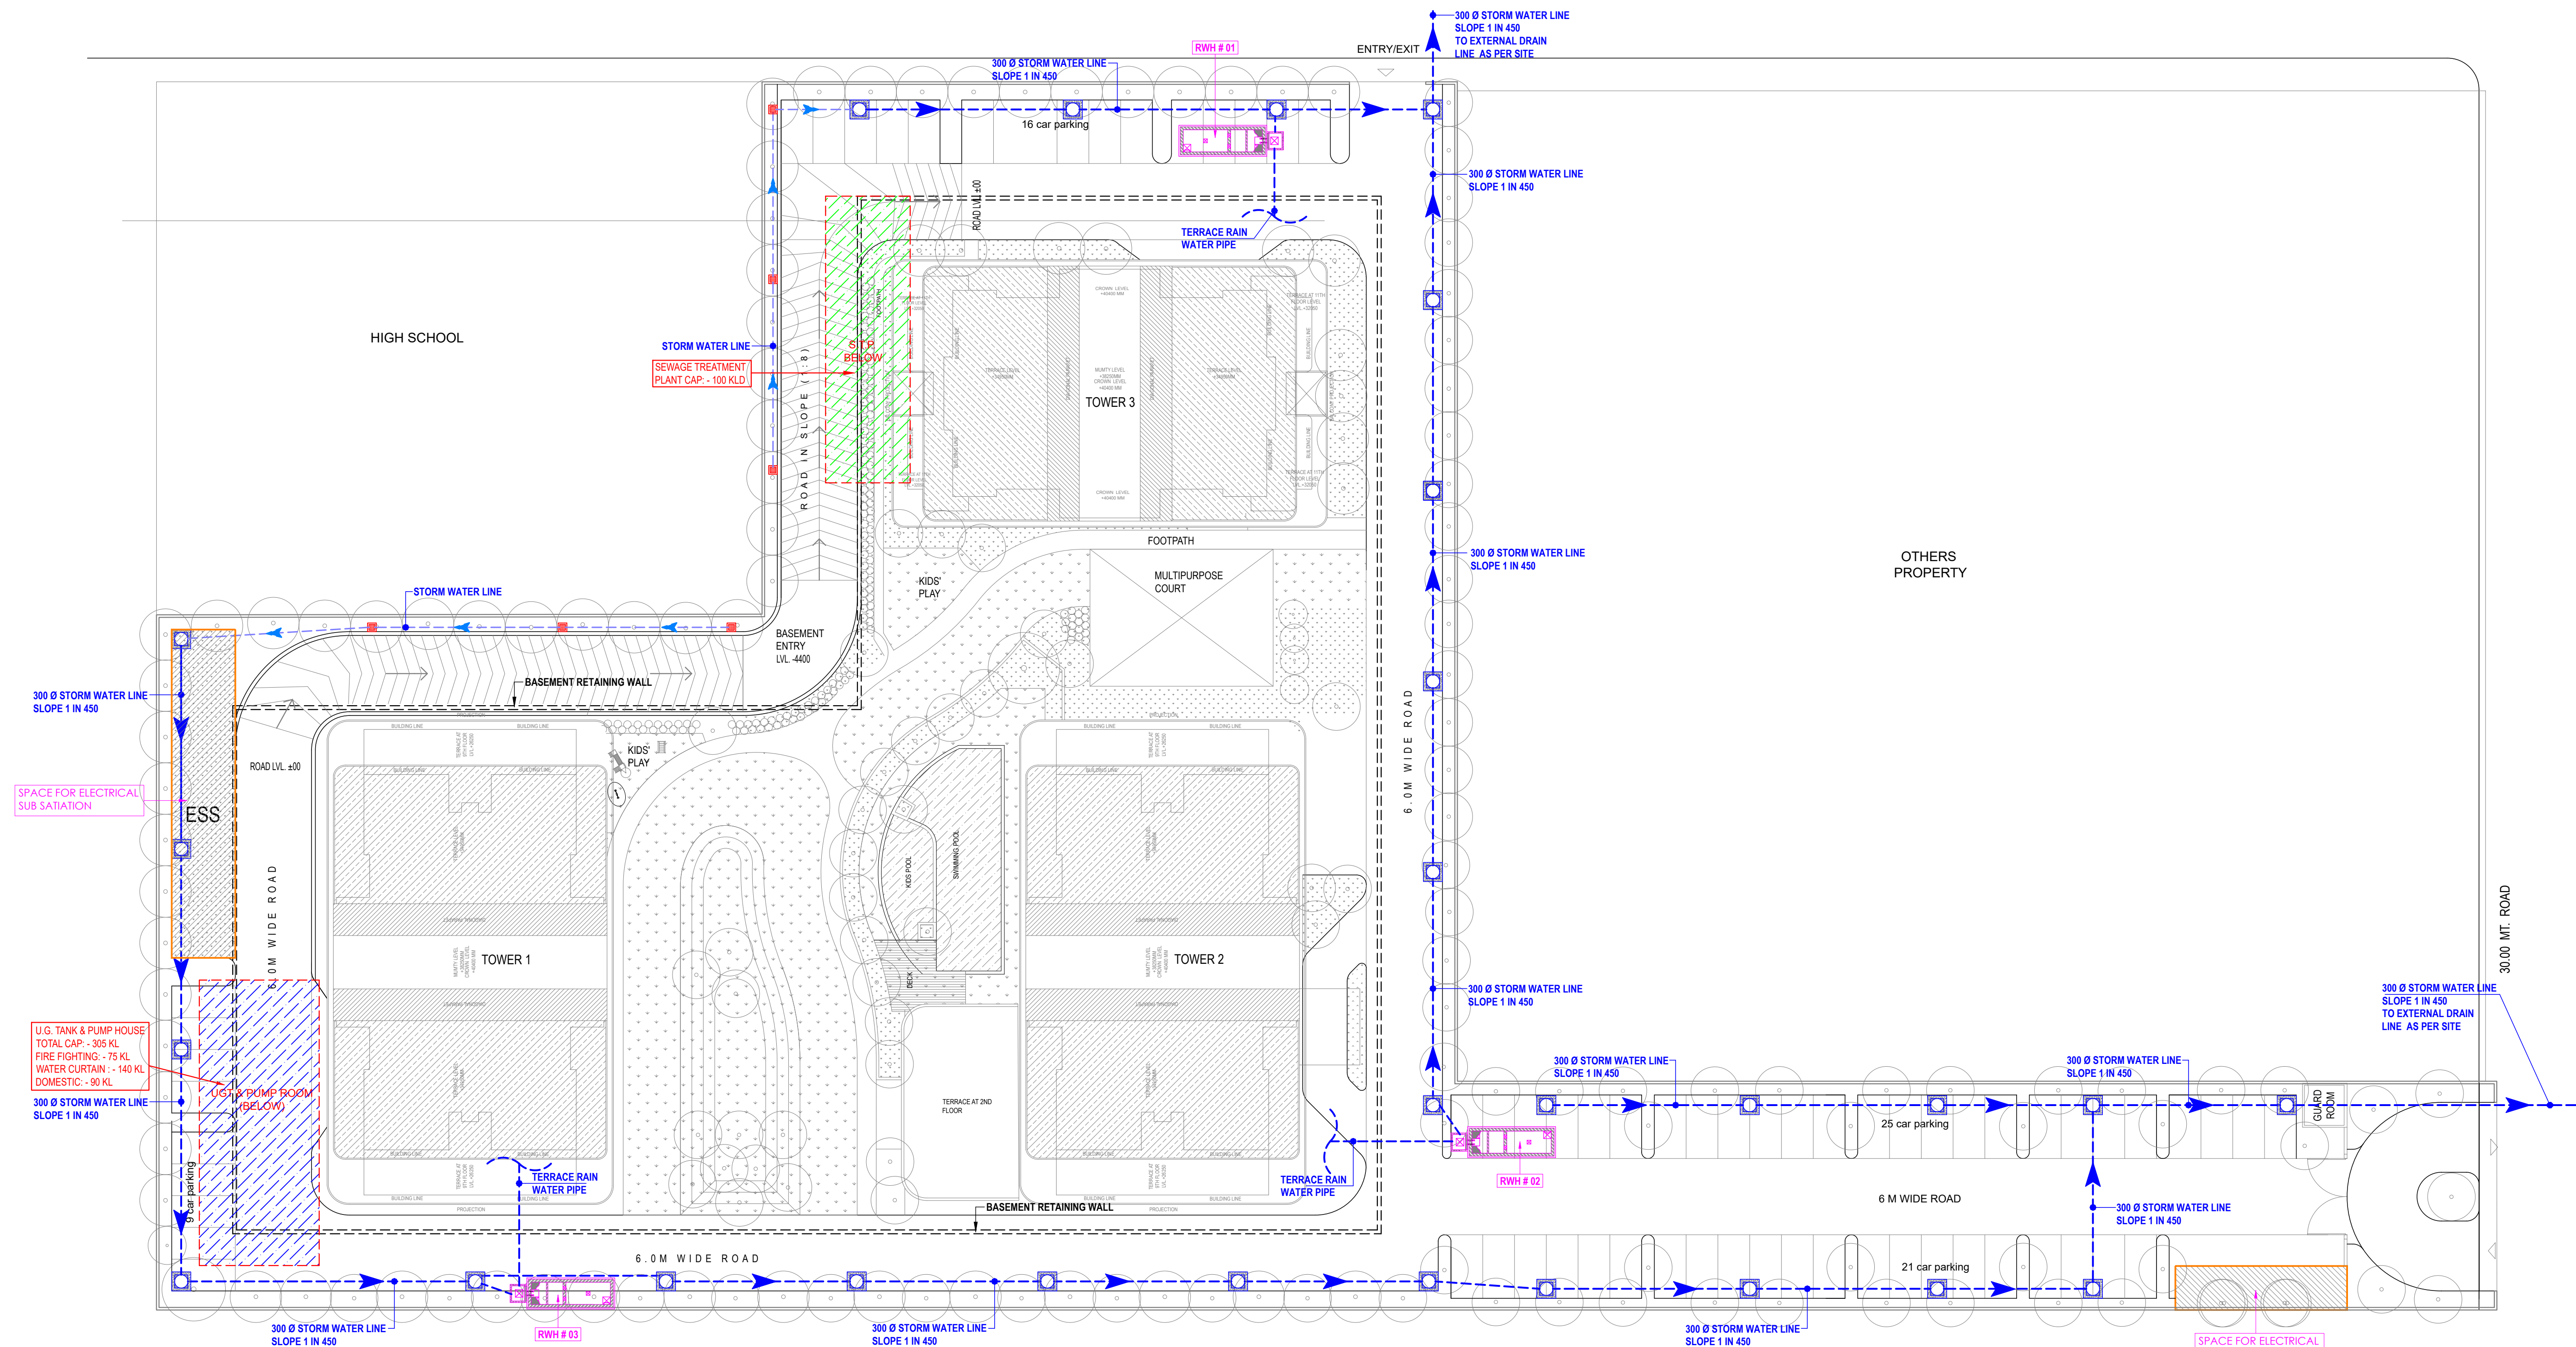

LEGEND :

S. No.	SYMBOL	DESCRIPTION
1.	C.P.	CATCH PIT
2.	---	UNDER GROUND PIPE DRAIN
3.	---	BASEMENT RETAINING WALL
4.	---	RAIN WATER HARVESTING PIT

Rev. no. Date Revision

Project
ELDECO GROUP HOUSING, LUCKNOW

Title
LAYOUT PLAN

Subtitle
EXTERNAL DRAINAGE SYSTEM

Drawing released for
☒ SUBMISSION ☐ APPROVAL
☐ ADVANCE COPY ☐ CONSTRUCTION

Drg. no. EHG / 24B09 / ES-03 Drawn by Prem Saini


Scale 1 : 300 Designed by Badri Vishal

Date 11.02.2025 Checked by Anand Havelia


Architects
Design Forum International
K47, Greater Kailash, New Delhi-110048
Phone - : 011 1-46556600, Fax - 46556601
Website - www.designforuminternational.com

Services Consultant
Consummate Engineering Services (P) Ltd.
Noida Office - B - 67, Sector - 67, Noida - 201 301
Uko. Office - R 006, Rohtas Plumeria, Gomti Nagar, Lucknow
Tel : (0120)6943500 (30 Lines)
e mail : mail@cespl.in, website : www.cespl.in

NORTH

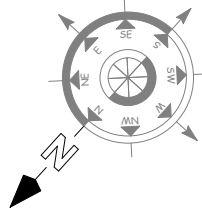

W I D E R O A D 12.00 MT.

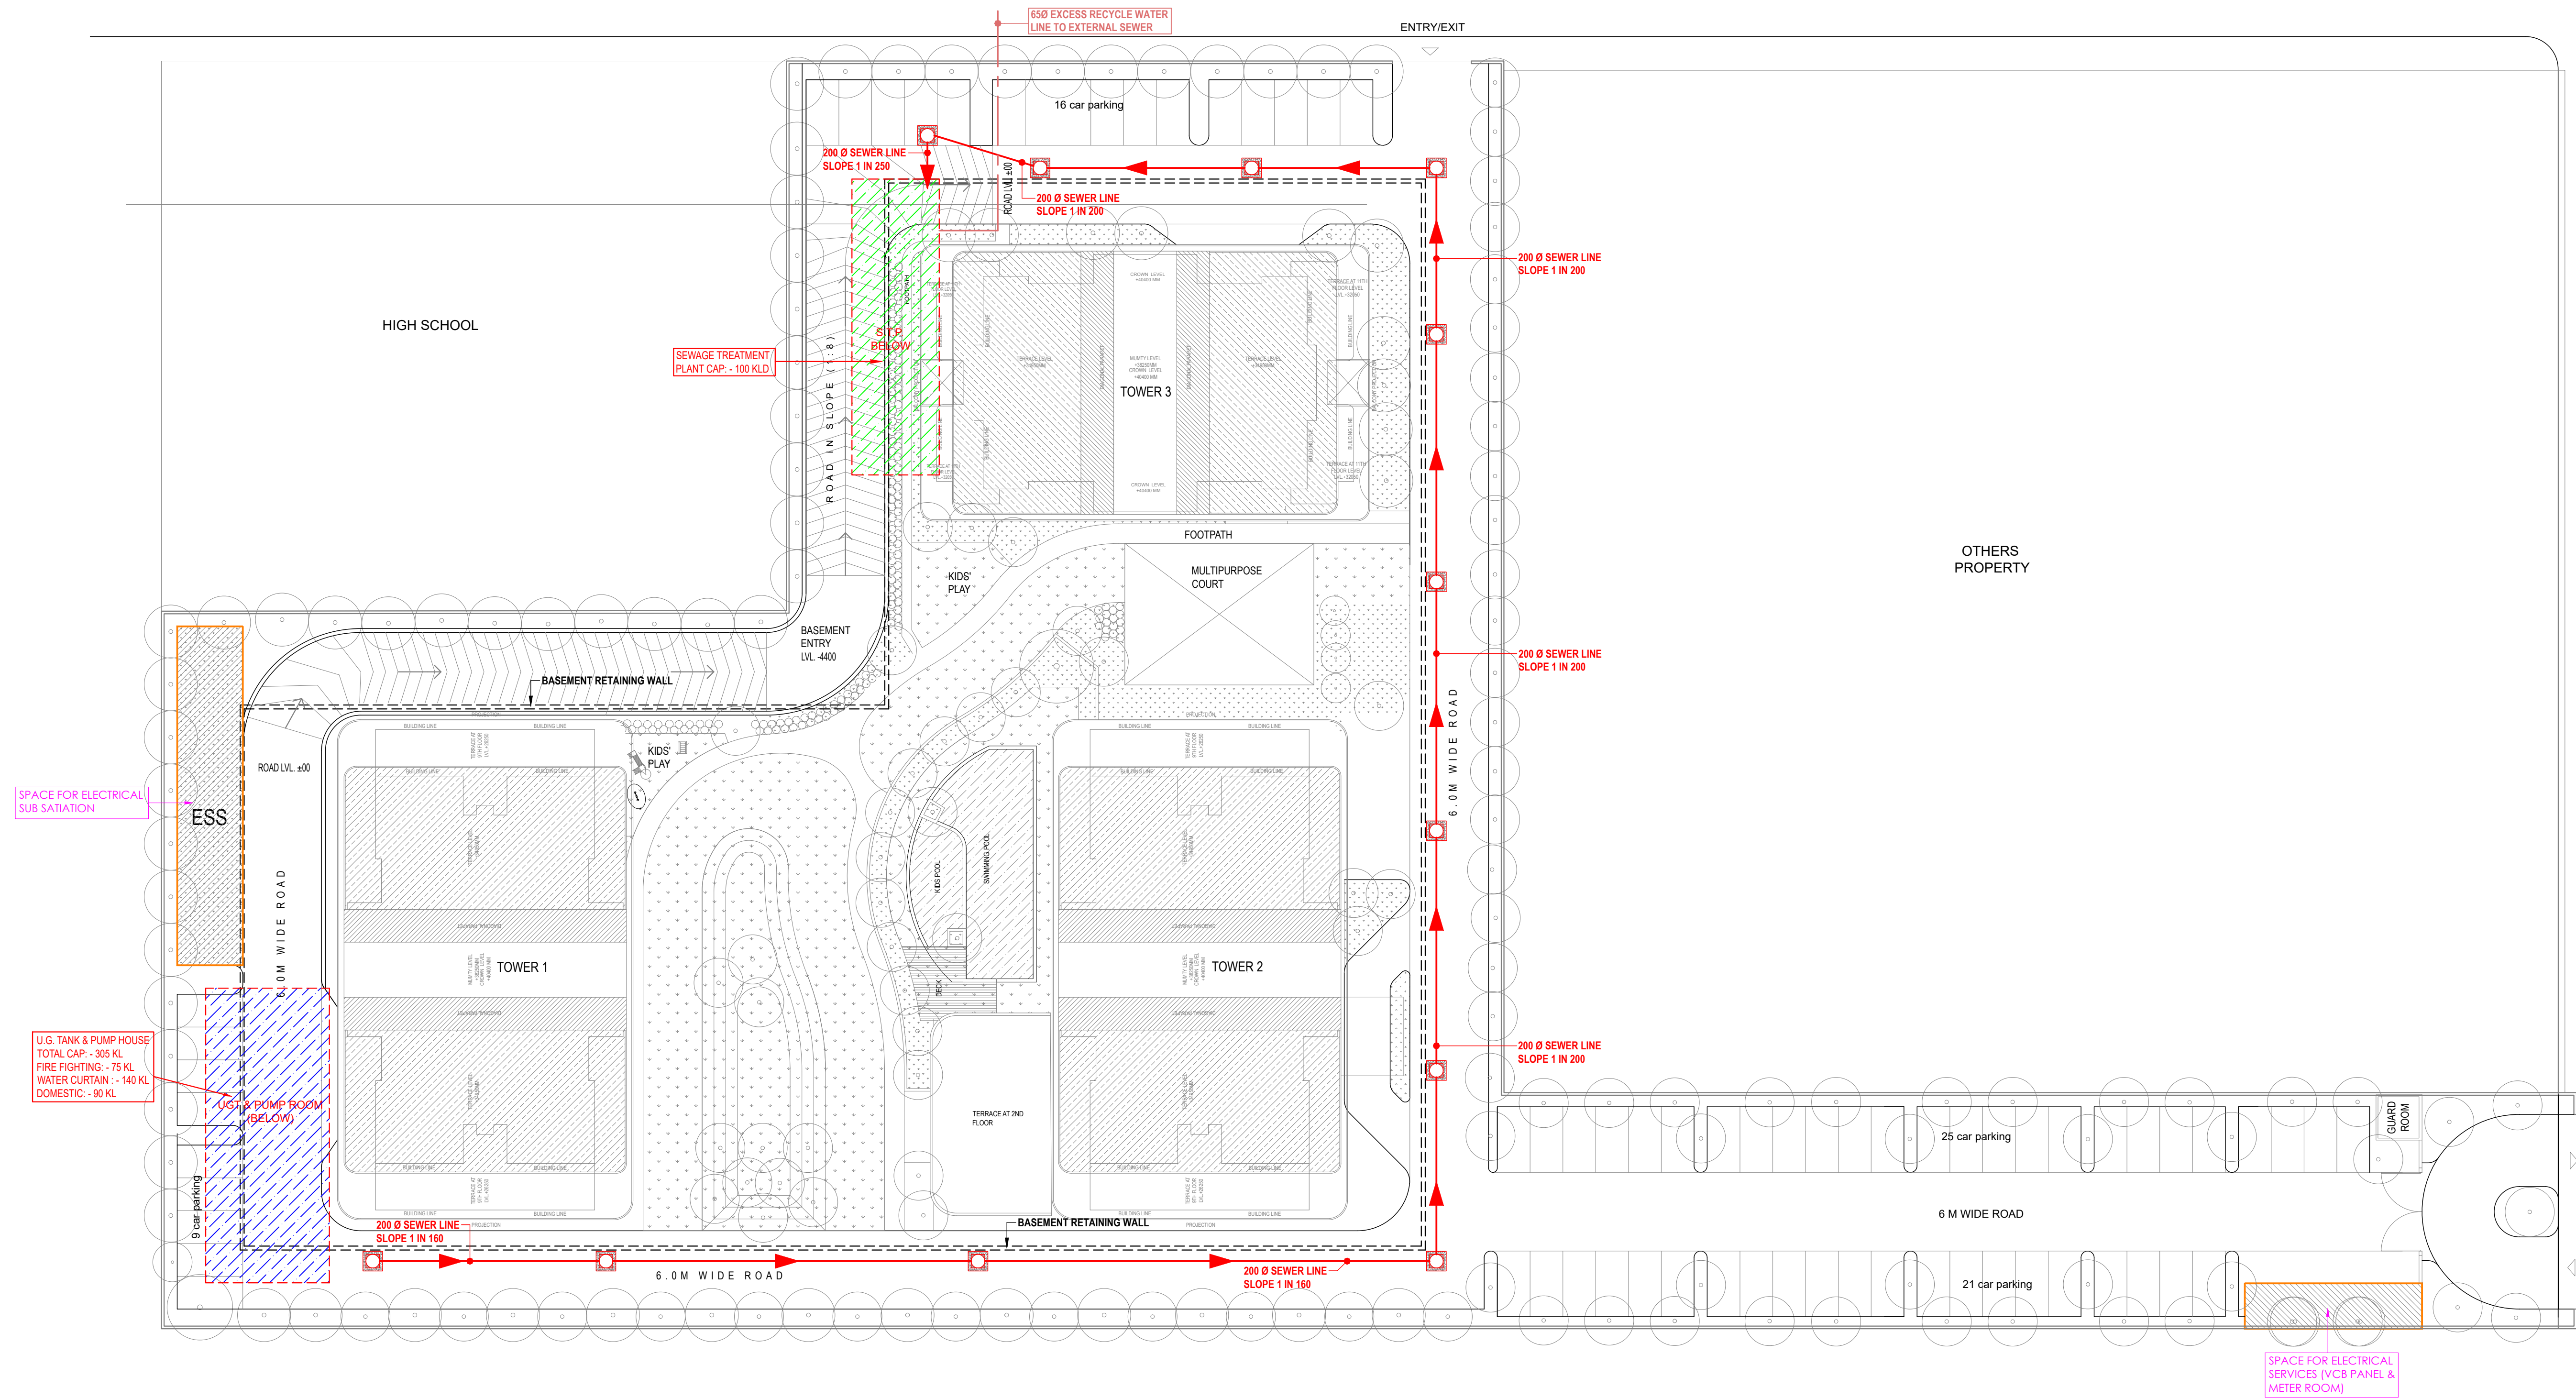

LEGEND :		
S. No.	SYMBOL	DESCRIPTION
1.	M.H.	MANHOLE
2.	SEWER LINE	SEWER LINE
3.	BASEMENT RETAINING WALL	BASEMENT RETAINING WALL

Rev. no.	Date	Revision

Project
ELDECO GROUP HOUSING, LUCKNOW

Title
LAYOUT PLAN

Subtitle
EXTERNAL SEWERAGE SYSTEM

Drawing released for
☒ SUBMISSION ☐ APPROVAL
☐ ADVANCE COPY ☐ CONSTRUCTION

Drg. no. EHG / 24B09 / ES-02 Drawn by Prem Saini

Scale 1 : 300 Designed by Badri Vishal

Date 11.02.2025 Checked by Anand Havelia


Architects
Design Forum International
K47, Greater Kailash, New Delhi-110048
Phone - : 011 1-46556600, Fax - 46556601
Website - www.designforuminternational.com

Services Consultant
Consummate Engineering Services (P) Ltd.
Noida Office : B - 67, Sector - 67, Noida - 201 301
U/o. Office : R 006, Rohas Plumeria, Gomti Nagar, Lucknow
Tel : (0120)6943500 (30 Lines)
e mail : mail@cespl.in, website : www.cespl.in

12.00 MT.

W I D E

R O A D

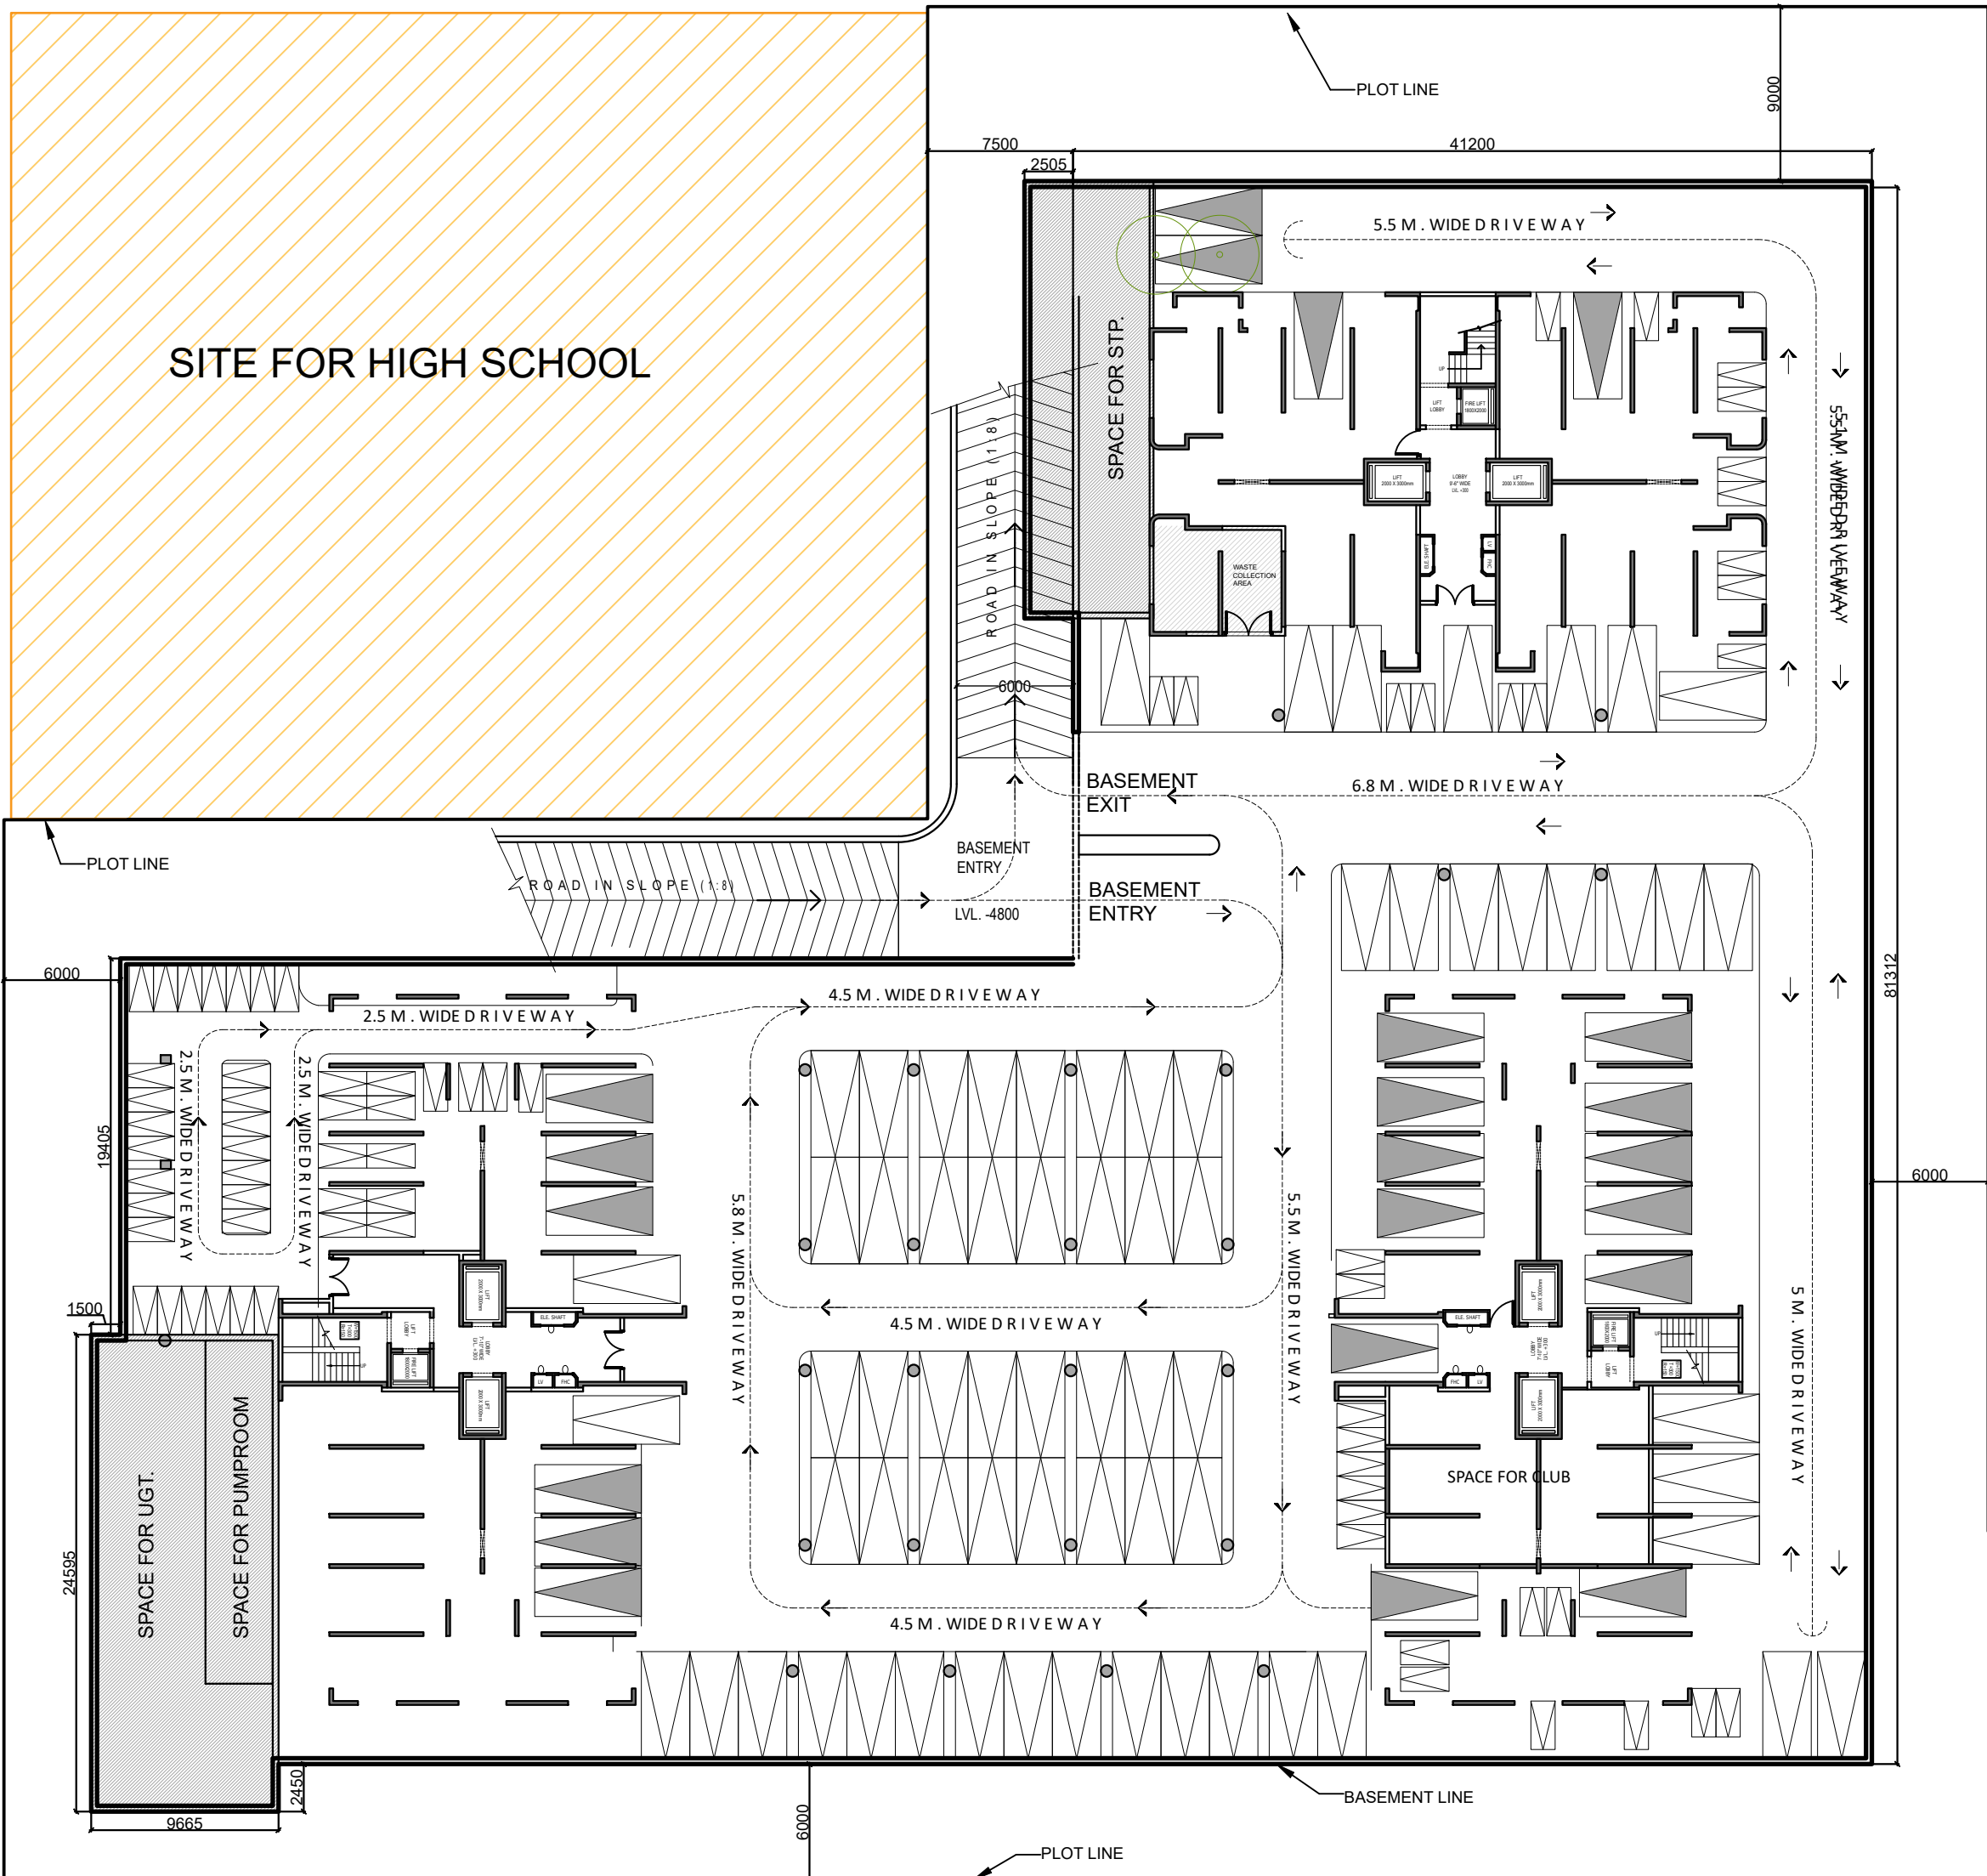

WASTE DISPOSABLE AREA