
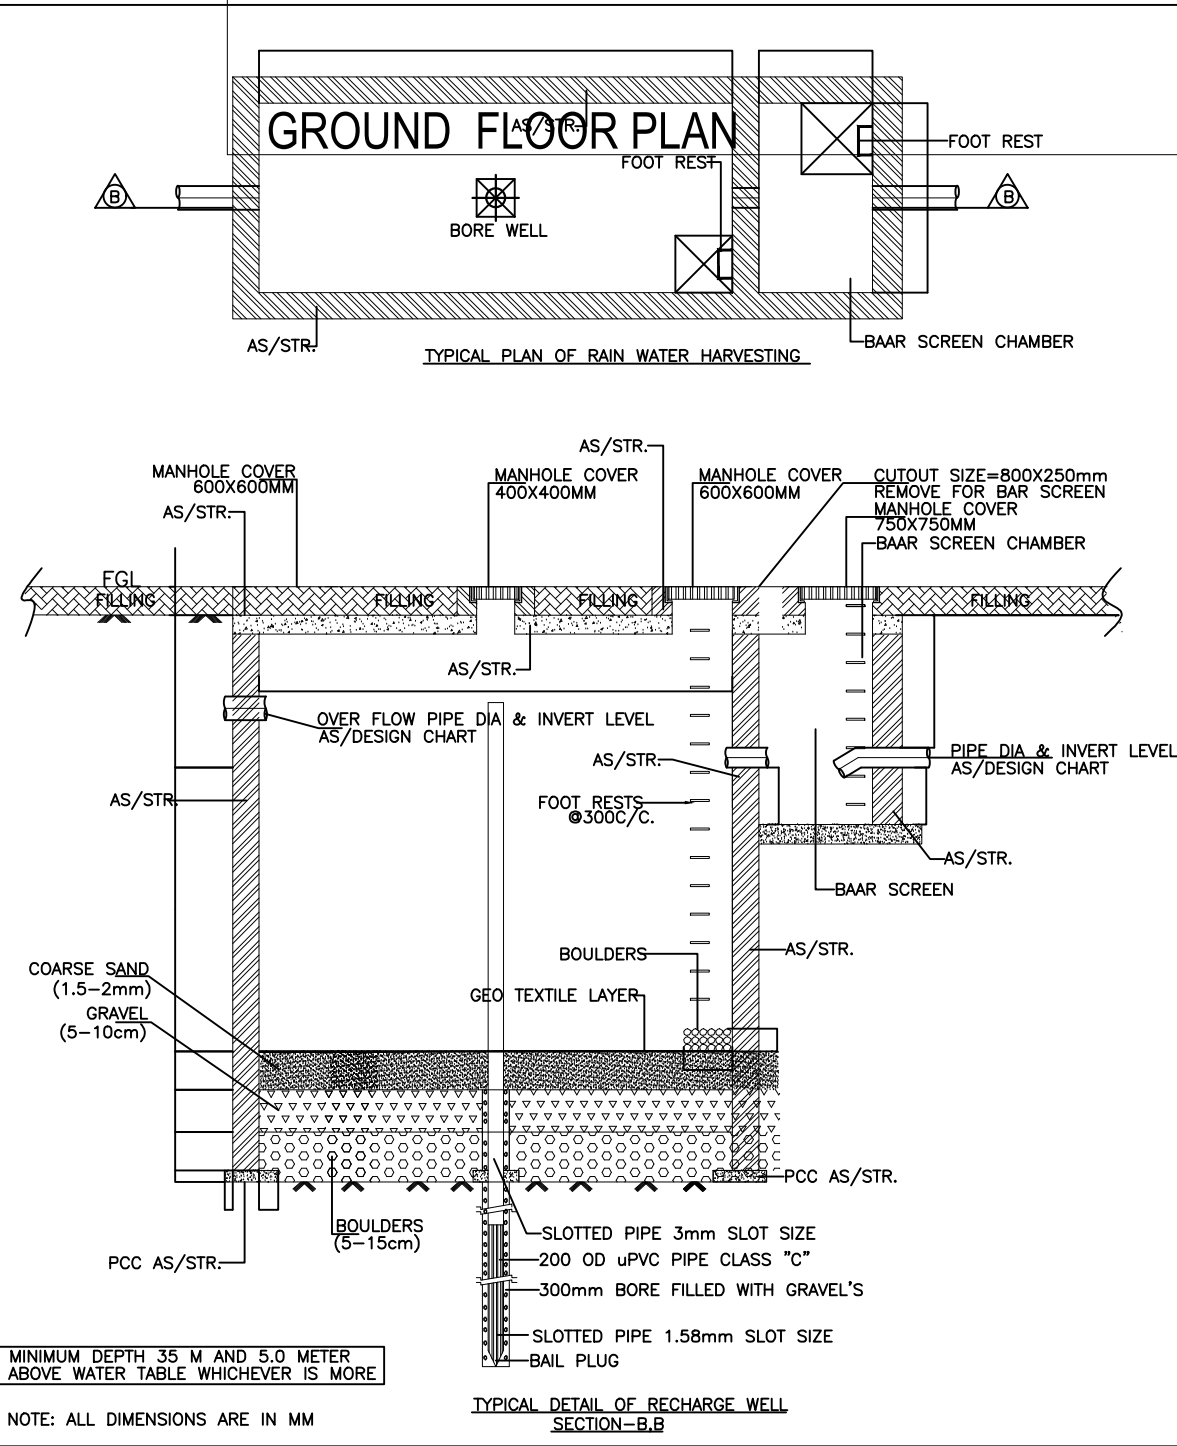


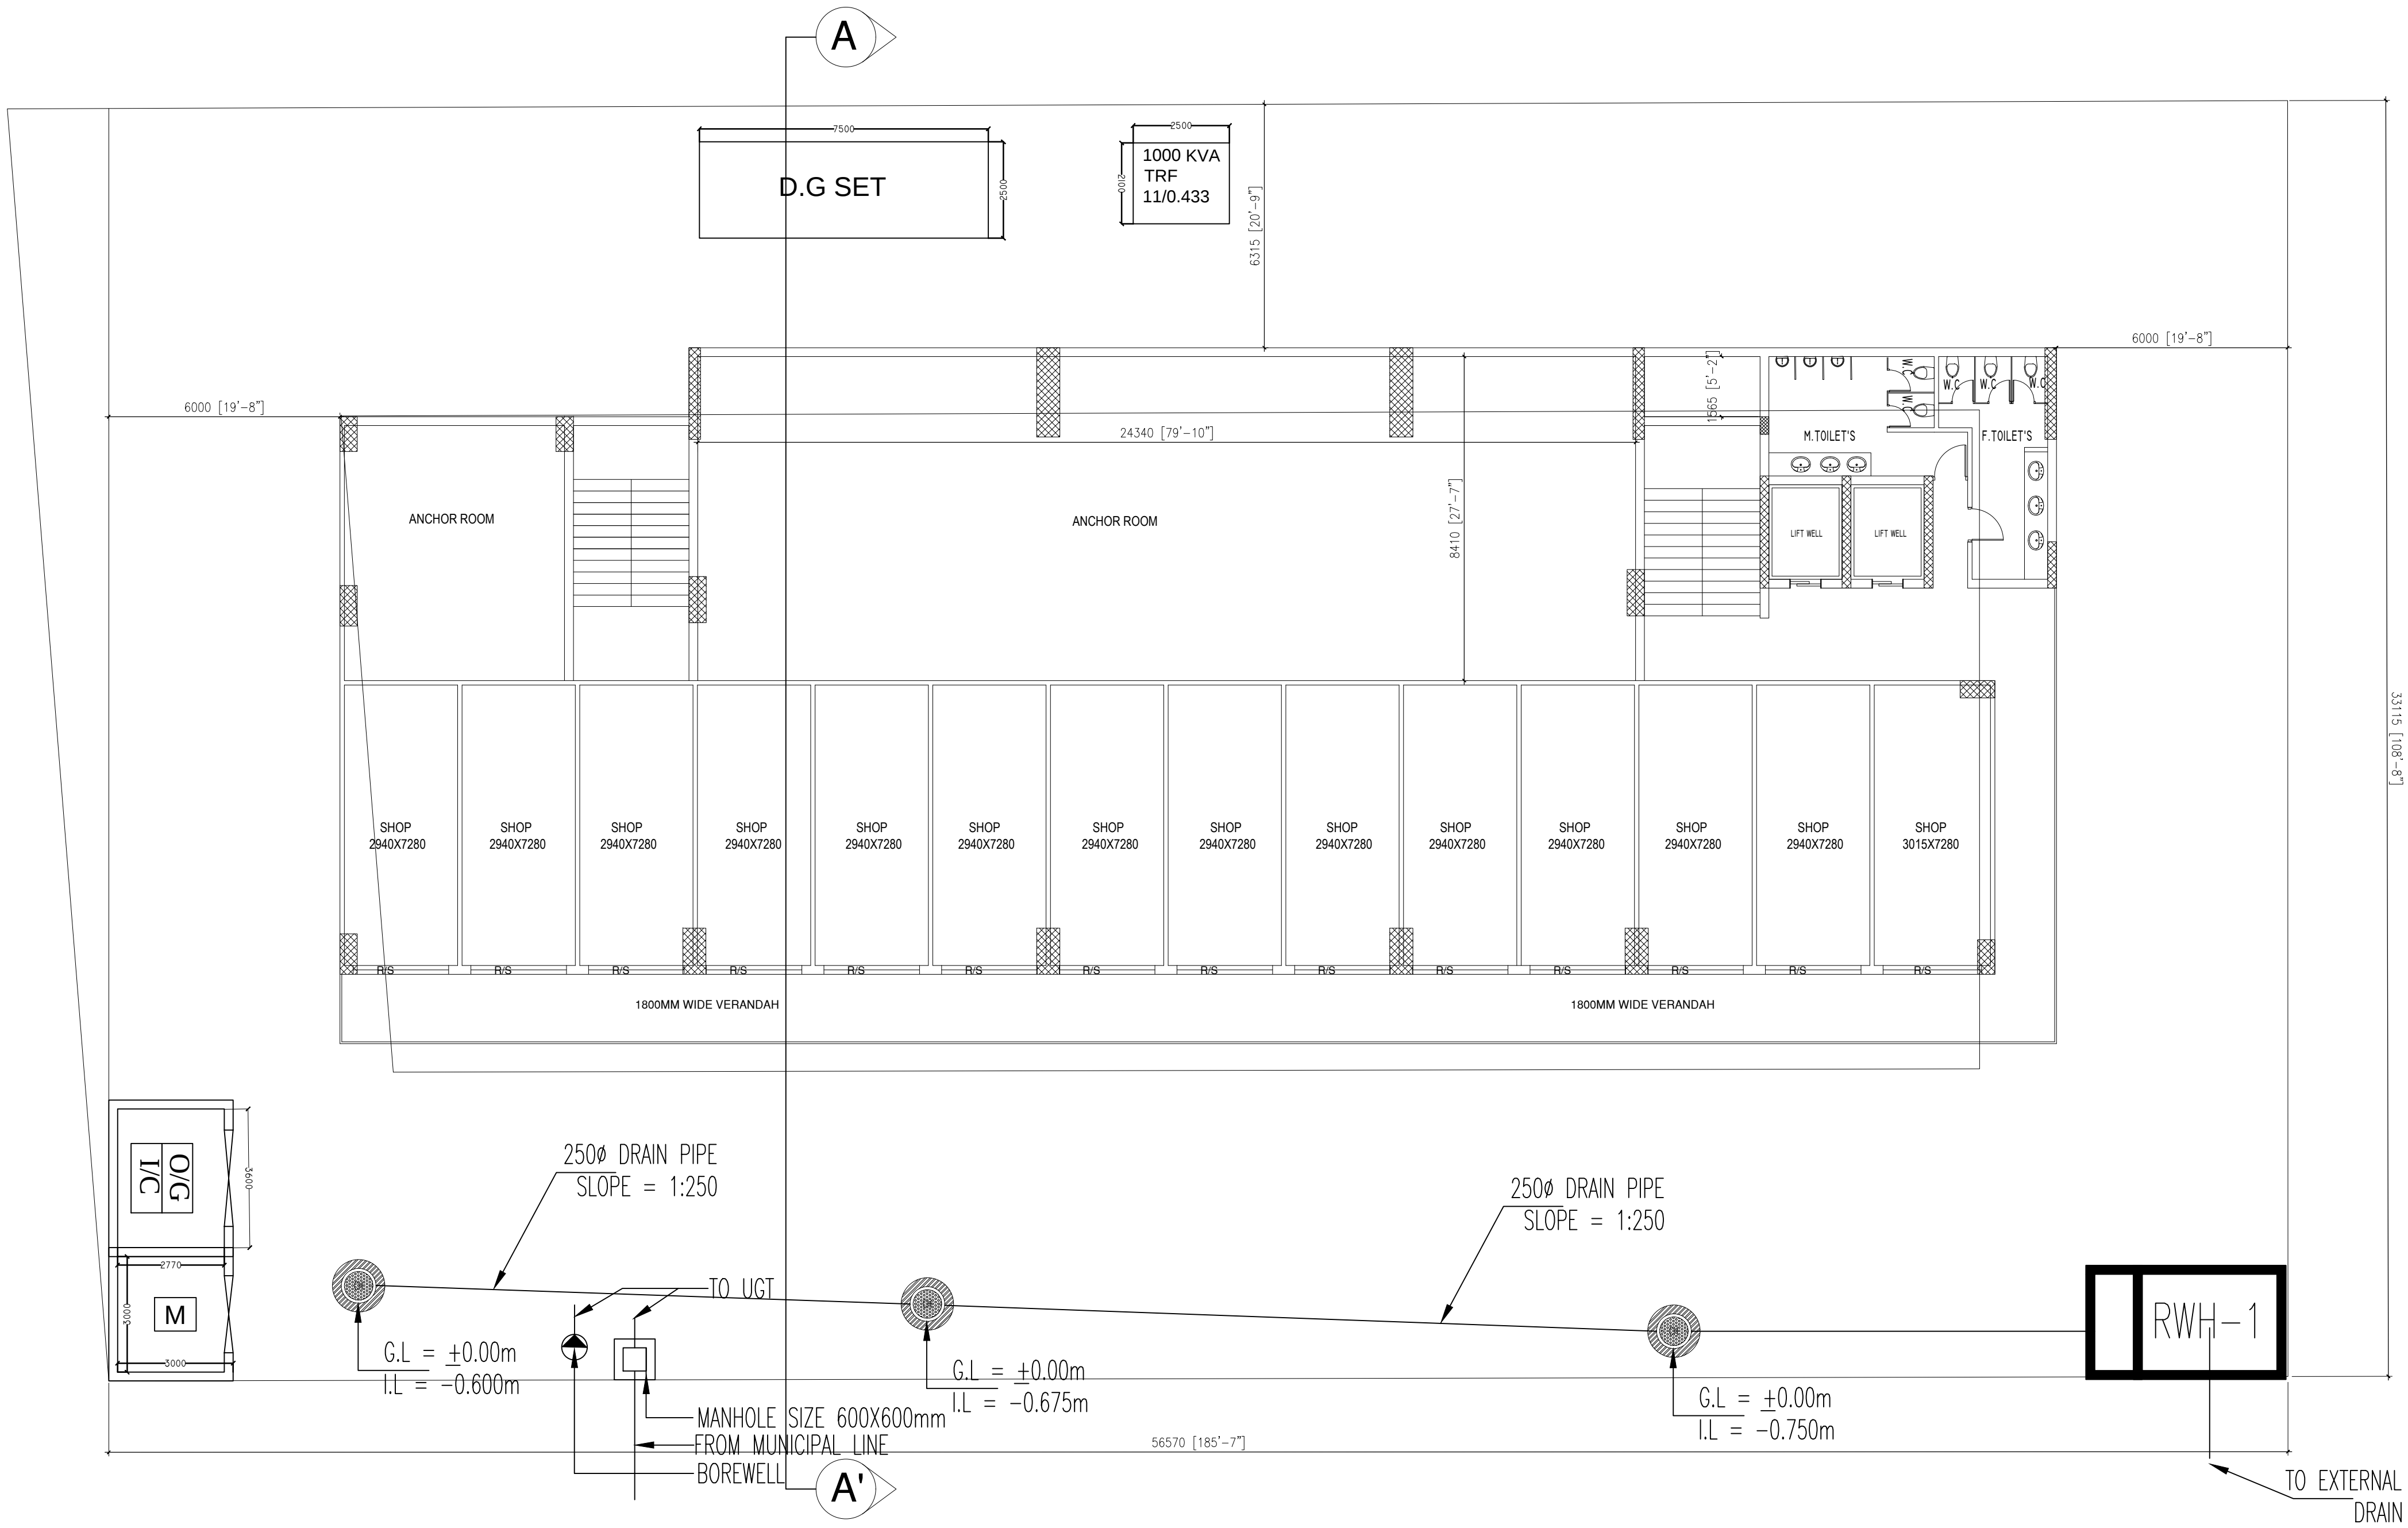

LEGENDS FOR DRAINAGE SYSTEM:-	
	DOMESTIC WATER SUPPLY PIPE
	DOMESTIC WATER SUPPLY PIPE
	DRAINAGE MANHOLE
	RAIN WATER HARVESTING PIT

PROJECT -

OWNER -

DRAWING TITLE :-

EXTERNAL SERVICES SETTING OUT
PLAN

OWNER SIGN ARCHITECT SIGN

ARCHITECTS & PLANNERS:

SINGLA ARCHITECTS & ASSOCIATES

EROS MARKET PLACE, PLOT NO- 02, SHOP - 87, 1ST. FLOOR
SHAKTI KHAND - 2, INDIRAPURAM, GHAZIABAD (U.P.)

Mob: 9971998445
e-mail : gsingla32@gmail.com,

M/E/P Consultant:



DEALT BY:- VIBHOR	CHECKED BY:- DK	SCALE:- NTS.	DATE:- 26.09.2024	DRG. No.:- PL-EXT-01
----------------------	--------------------	-----------------	----------------------	-------------------------