


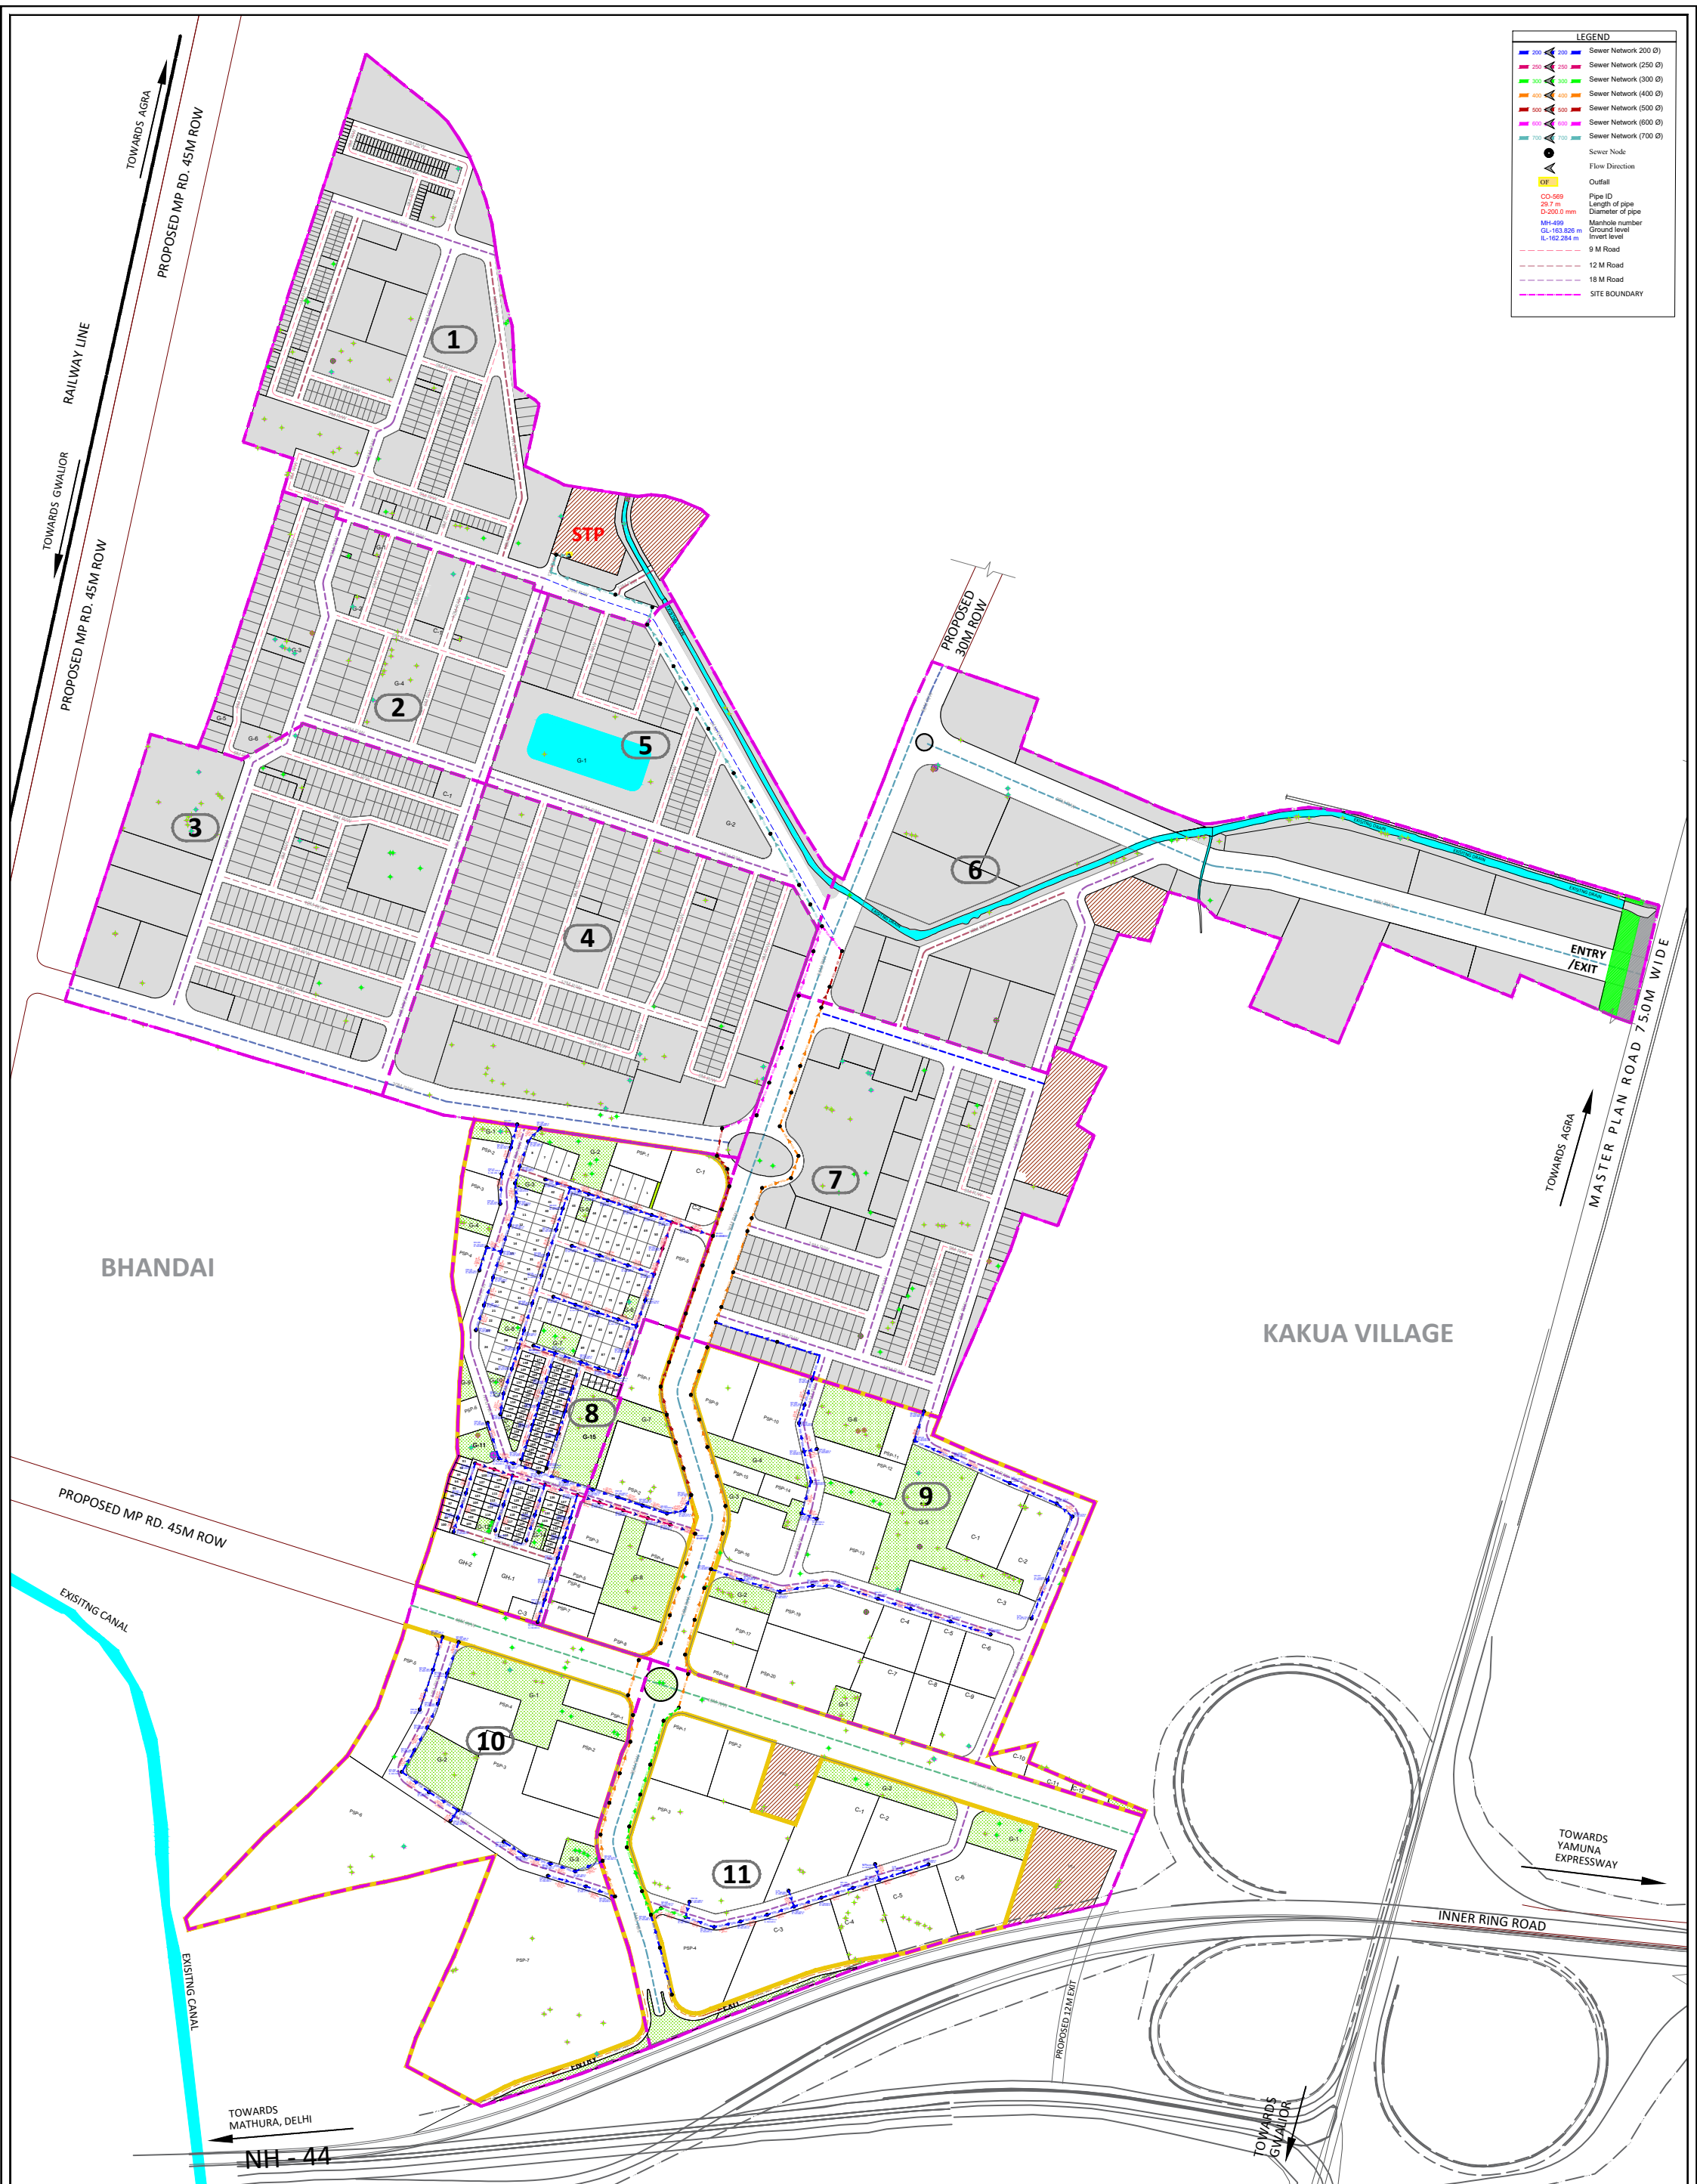

LEGEND

200

200

250

250

300

300

400

400

500

500

600

600

700

700

Sewer Network (200 Ø)

Sewer Network (250 Ø)

Sewer Network (300 Ø)

Sewer Network (400 Ø)

Sewer Network (500 Ø)

Sewer Network (600 Ø)

Sewer Network (700 Ø)

●

●

●

●

Sewer Node

Flow Direction

OF

OF

OF

OF

Outfall

Pipe ID

Length of pipe

Diameter of pipe

CO-569

20.7 m

D-200.0 mm

MH-499

GS-153.826 m

IL-162.284 m

Manhole number

Ground level

Invert level

9 M Road

12 M Road

18 M Road

SITE BOUNDARY

REVISION BLOCK			CLIENT :		PROJECT TITLE :		Proposed Layout Plan of Atal Puram Scheme, situated at Kakua & Bhandai Village, Gwalior Road, Agra.						
3			आज का भविष्य CONSULTANT: Voyants	Agra Development Authority ADA Ratan Muni Rd, Jaipur House, Jaipur House Colony, Agra, Uttar Pradesh 282010	DRAWING TITLE :	ATAL PURAM PHASE 3- SEWERAGE NETWORK	GRAPHIC SCALE :		0 25 125 250 SHEET SIZE A1 N W E S ISSUE RECORD APPROVED FOR ISSUE				
2					DRAWING NO :	VSPL/IPD/2324-066/PH3/SWN/01							
1													
0													
REV.	DATE	DESCRIPTION							Issue Concept DPR Tender Revision Date RO AUG. 25				