


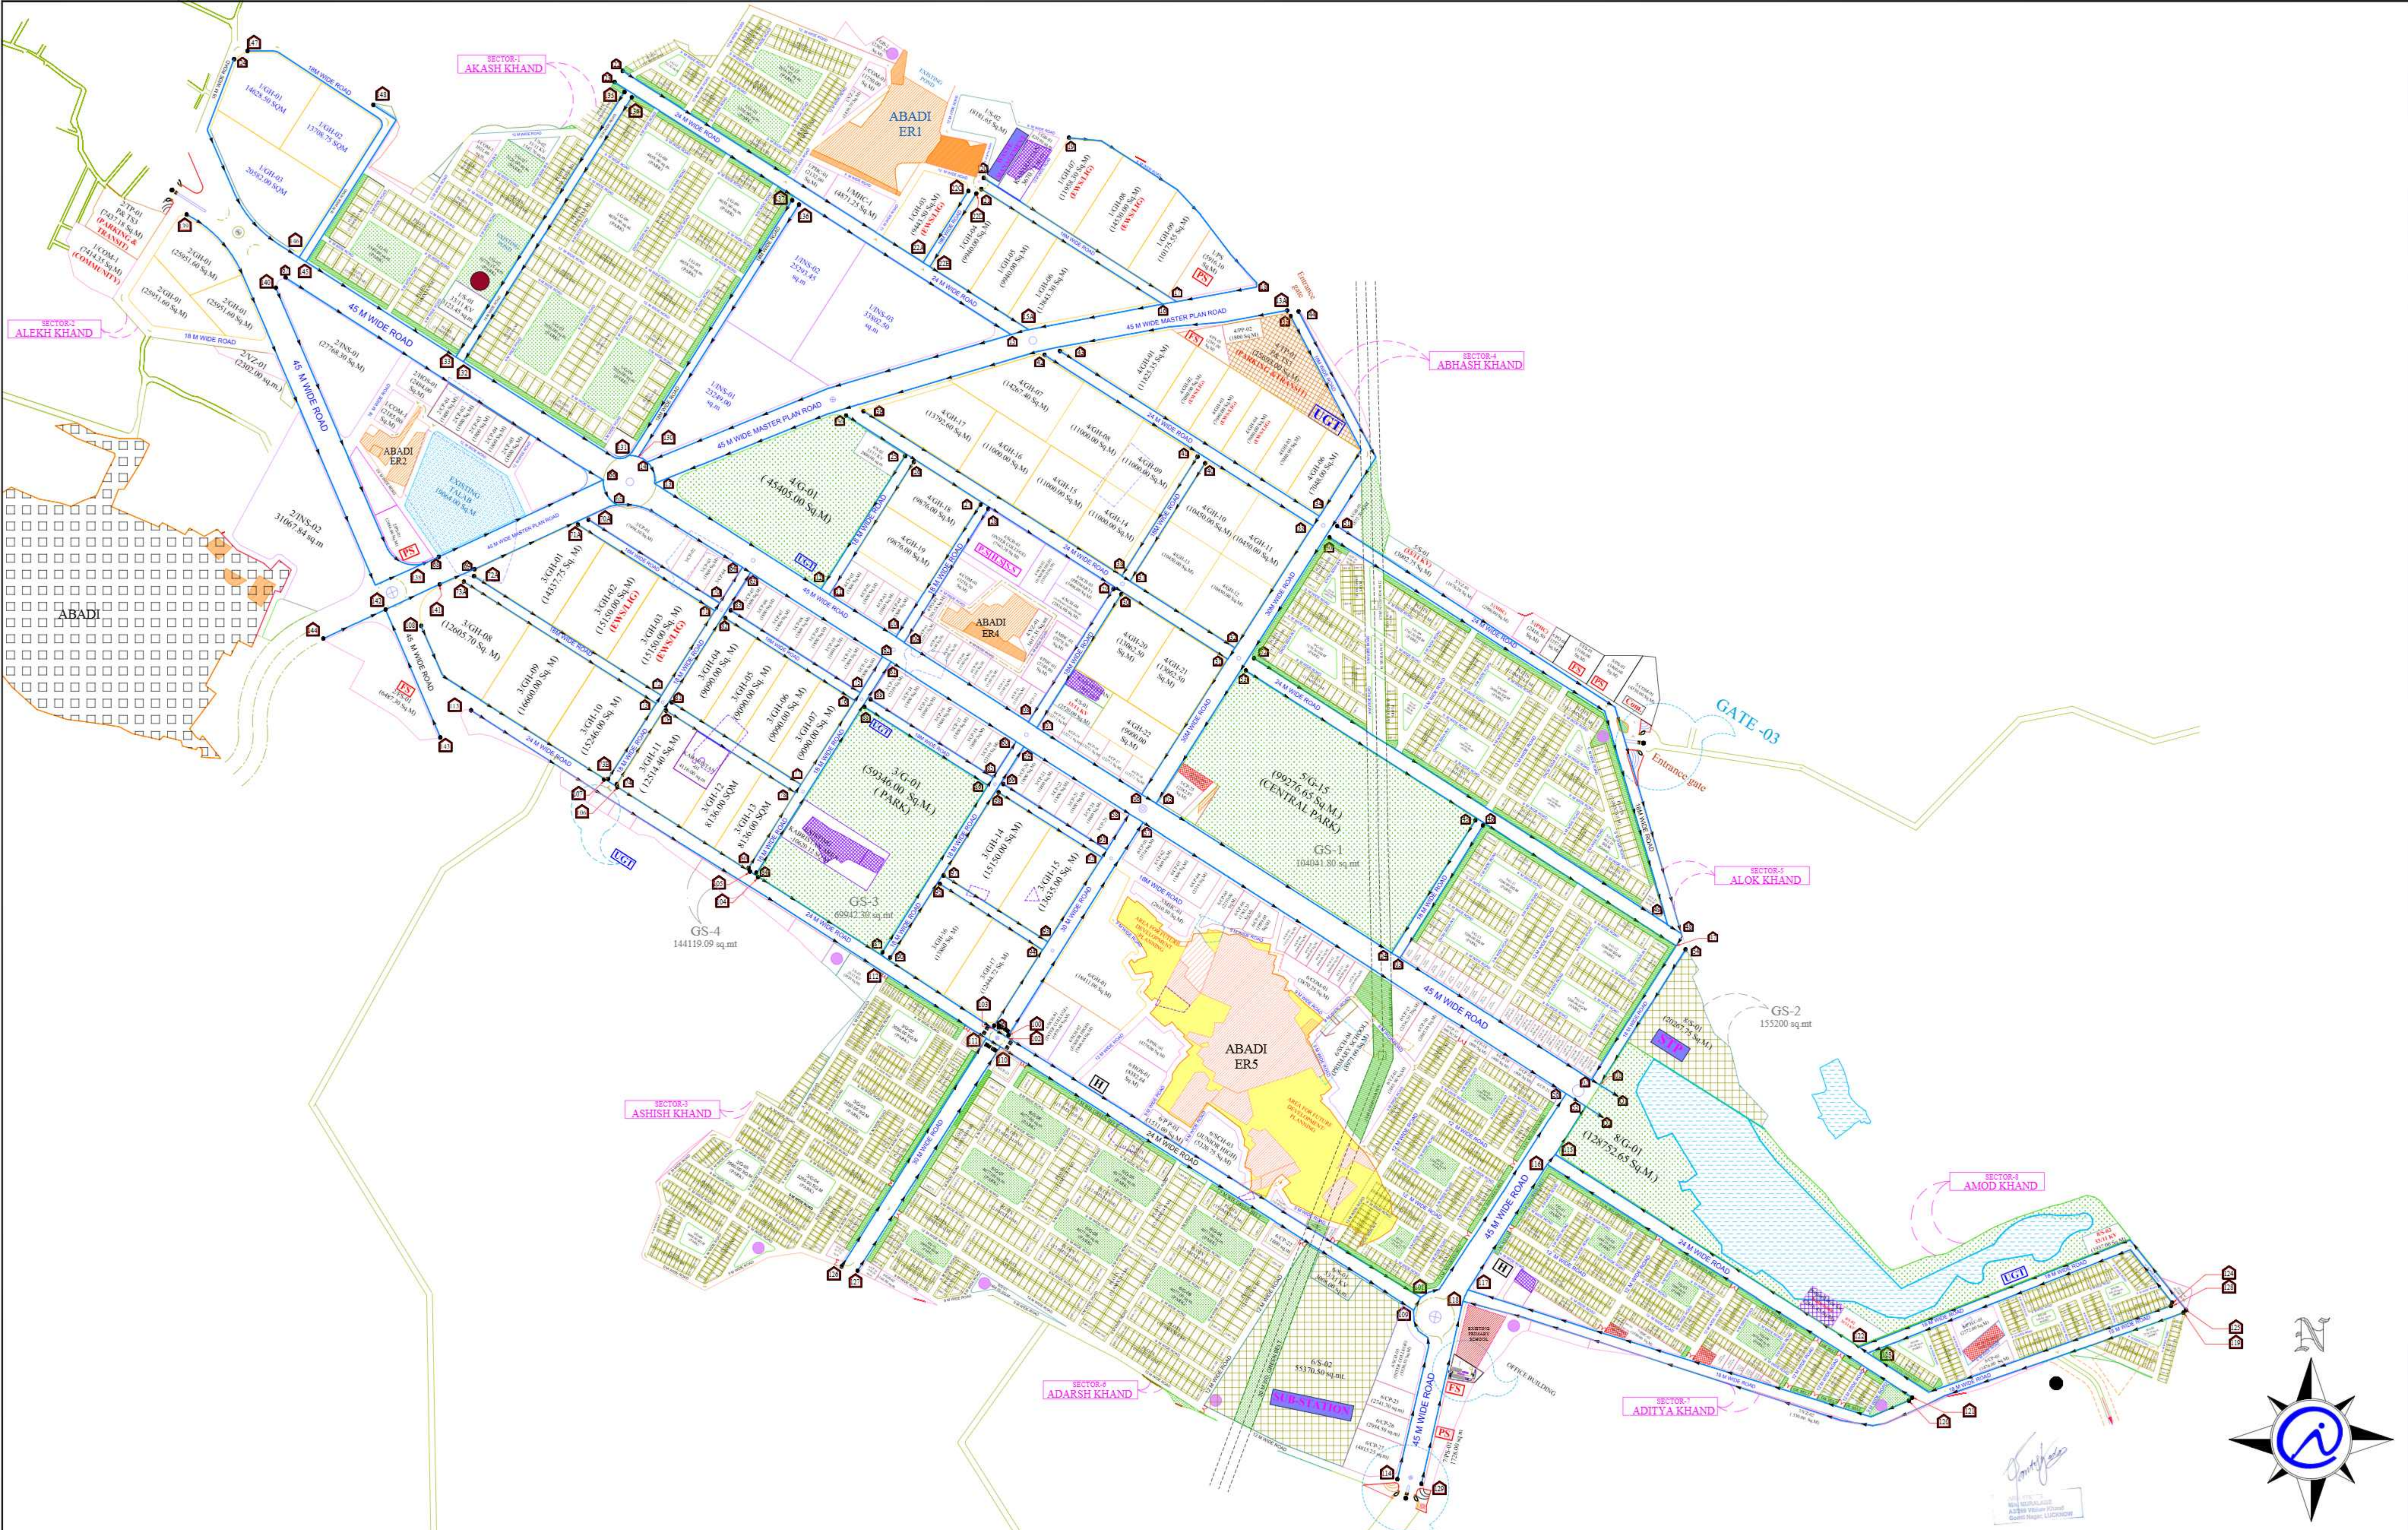

PROJECT	DATE: JULY-2025	DRG TITLE	ARCHITECT	CONSULTANT
LAYOUT OF ANANT NAGAR YOJNA(MOHAN ROAD)	DRG NO. - LDA/RAIN/R-001	DRAWN BY - ABDULLAH RAIS	m u r a l a g e	SHAH & PANT
PROPOSED IN VILLAGE-KALIYA KHEDA AND	CHECKED BY: M. PANT	WATER SUPPLY PLAN	architecture, master Planning, interior Design,	CONSULTING ENGINEERS (P) LTD.
PYAREPUR TEHSIL-SOROJINI NAGAR, LUCKNOW	LUCKNOW DEVELOPMENT AUTHORITY		conservation, landscaping, project management	AN ISO 9001-2008 COMPANY
			A-3/269, vibhav khand, gomi nagar, lucknow	Building services Consultant, Soil & foundation Experts, Highway Engineering
			phone no. : 2980139, 2320715	1, 4th Floor, HALWASIYA COURT, HAZRATGANJ, LUCKNOW (U.P.)
				Tele. No. : 0522-2230625, Fax : 0522-2230625, Cell : 9839013280, 9415027719
				Email : shah_pant@yahoo.co.in, Web : www.shahpantconsultingengineers.com