


**LANDSCAPE PLAN**  
SCALE -1:100

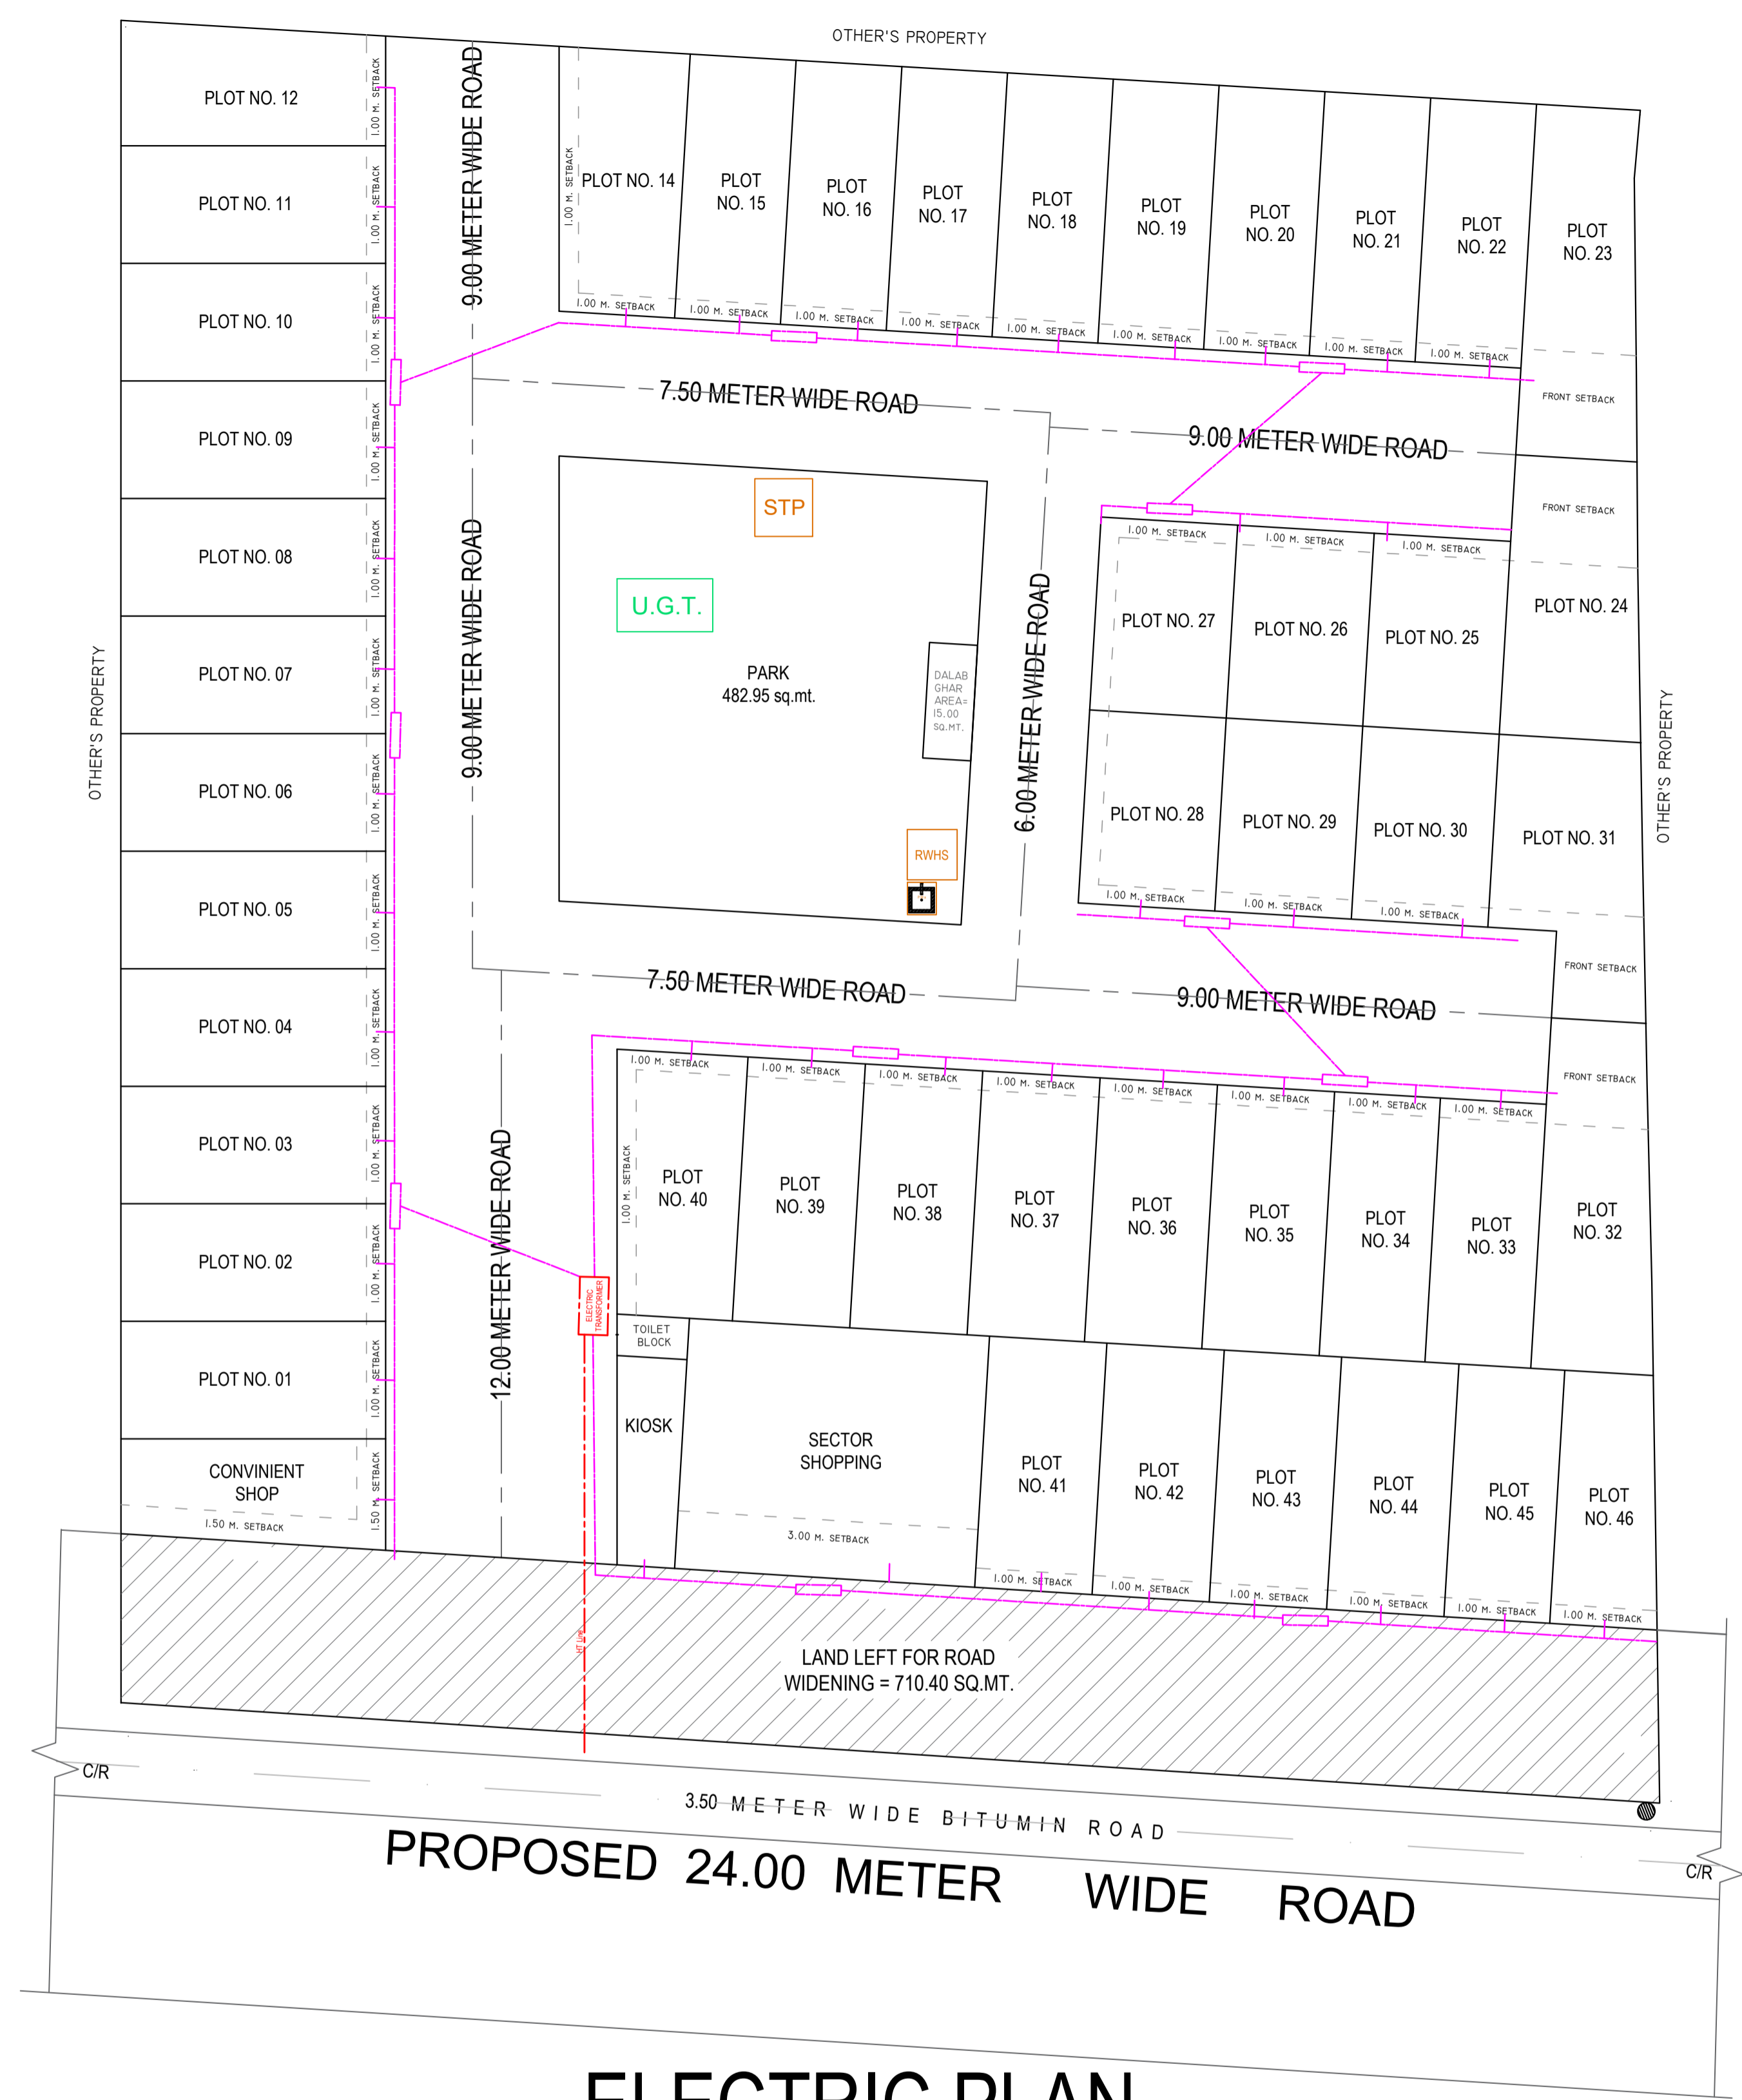

**ELECTRIC PLAN**  
SCALE -1:100

LEGEND :-	
TREE & TALL TREE	
STEEL & IRON GATE	
ELECTRIC LT LINE	
ELECTRIC HT LINE	
TRANSFORMER	

OWNER SIGN:--  
  
For Shri Giriraj Infra Planner LLP  
Authorised Partner

ARCHITECT'S SIGN:--

SUBMISSION DRG.  
**AXIS CONSULTANTS, AGRA**  
Architect, Interior Designer, Project manager, Planner  
BLOCK NO-21 SHOP NO-12,  
SANJAY PLACE, AGRA-2  
0562-4058537