


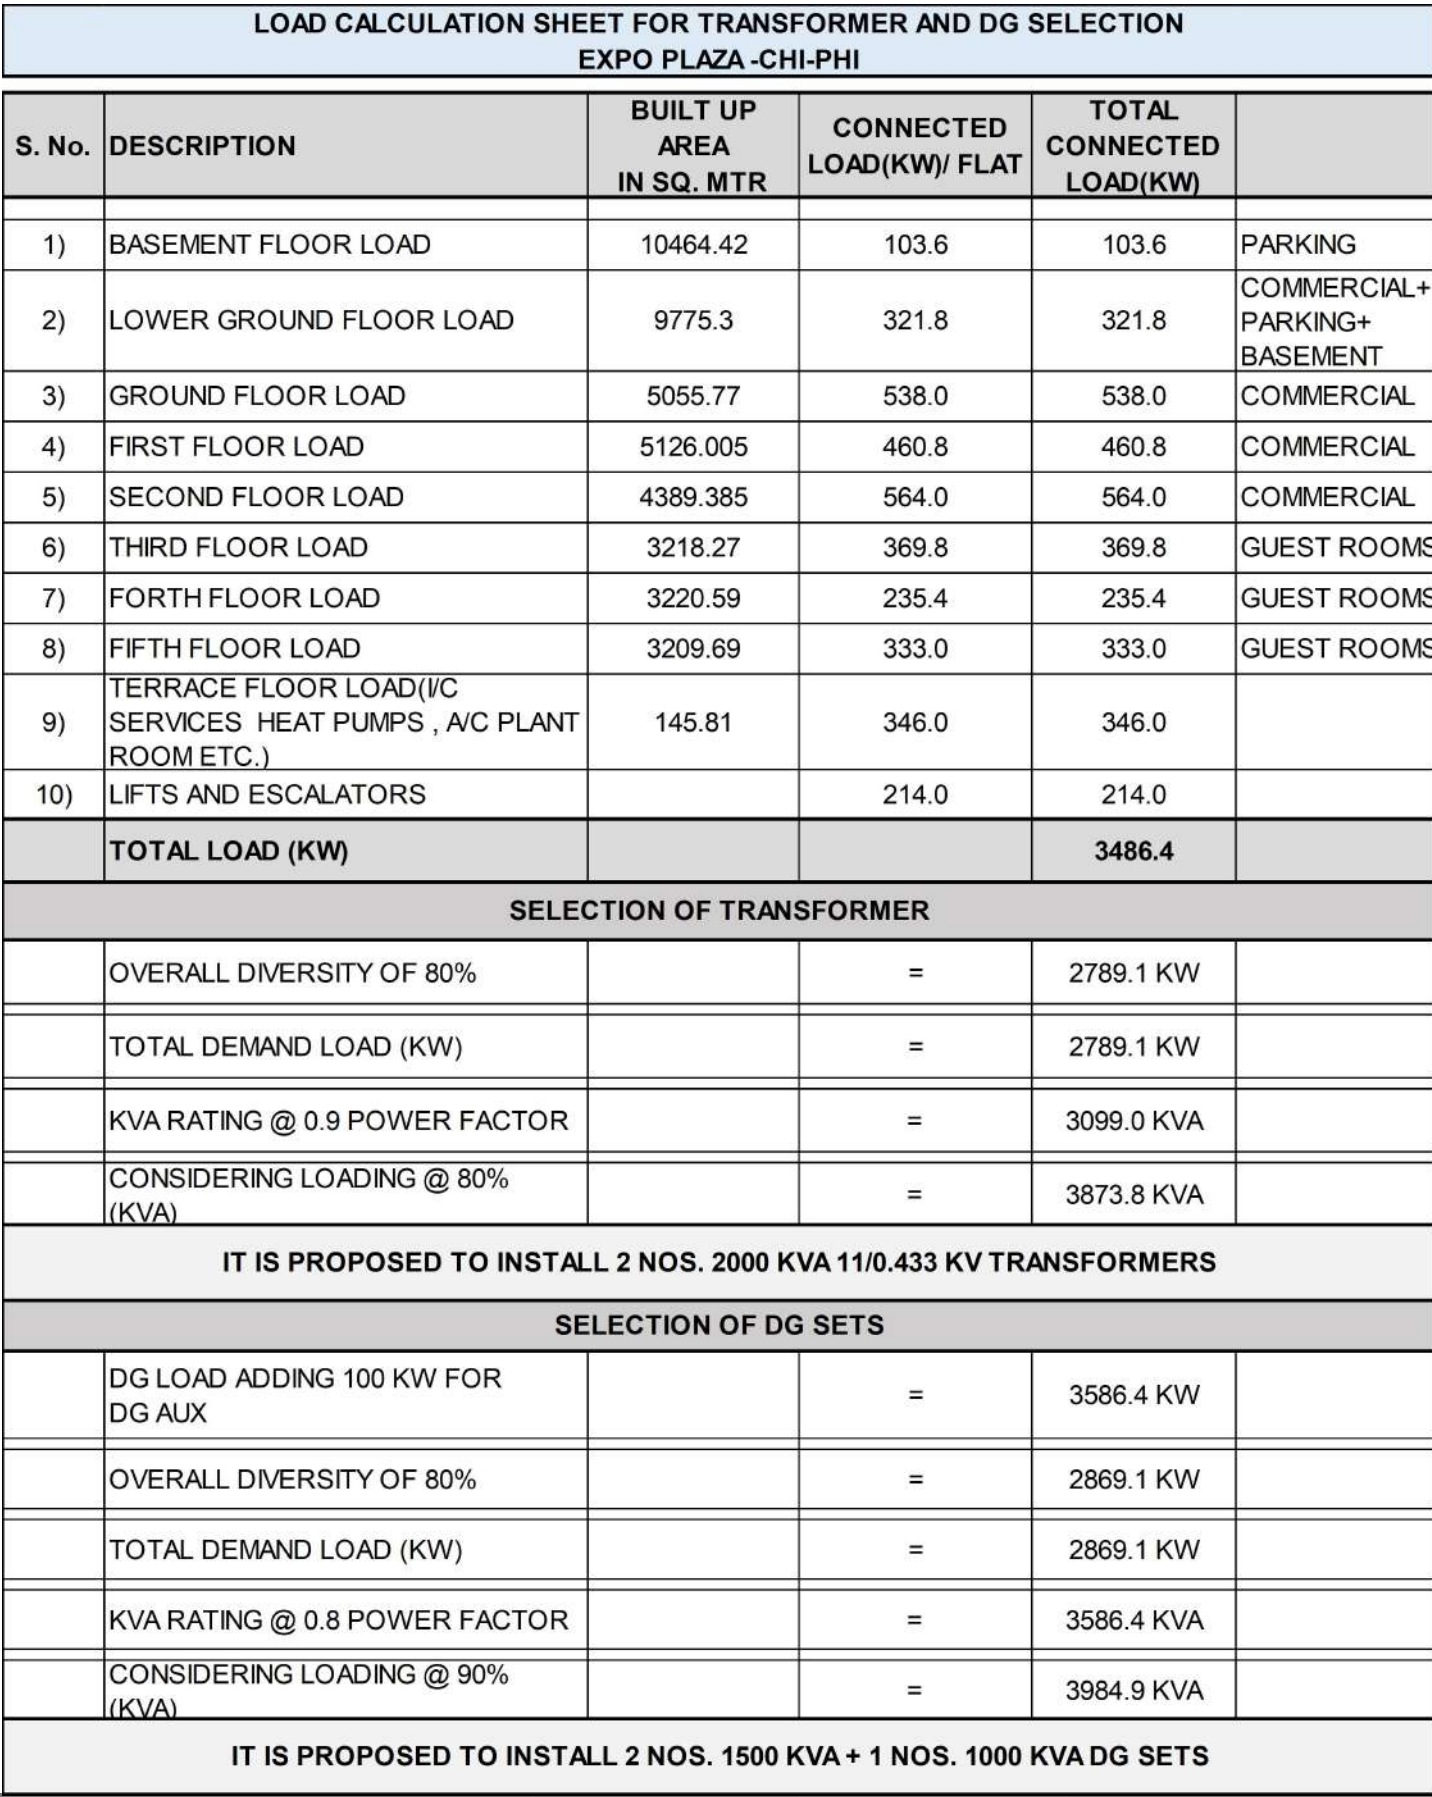

Digitally signed by
CHANDER MOHAN
Date: 2026.05.16
11:04:32 +05'30'

ARCHITECTS: **SPACE DESIGN GROUP**
 ARCHITECTS AND INTERIOR DESIGN CONSULTANTS
 W-139, F.F. GREATER KAILASH-II, NEW DELHI - 48
 TELE: 41631265, 29233752
 email: spacedesigngroup@rediffmail.com



Digitally signed by
CHANDER MOHAN
Date: 2026.05.16
11:05:59 +05'30'

	DEALT: SANDHYA	SCALE-1:200@A0	DRG.NO:-----
	CHECKED: CM	DATE: 13.02.2026	REVISION: R0
A EXPO PLAZA LLP	ARCHITECTS:	SPACE DESIGN GROUP ARCHITECTS AND INTERIOR DESIGN CONSULTANTS W-139, F.F, GREATER KAILASH-I, NEW DELHI - 48 TELE: 4 1 6 3 1 2 6 5, 2 9 2 3 3 7 5 2 email: spacedesigngroup@rediffmail.com	
			