
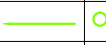
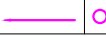


LEGEND	
RAIN WATER PIPE	
WASTE WATER PIPE	
SEWAGE PIPE	

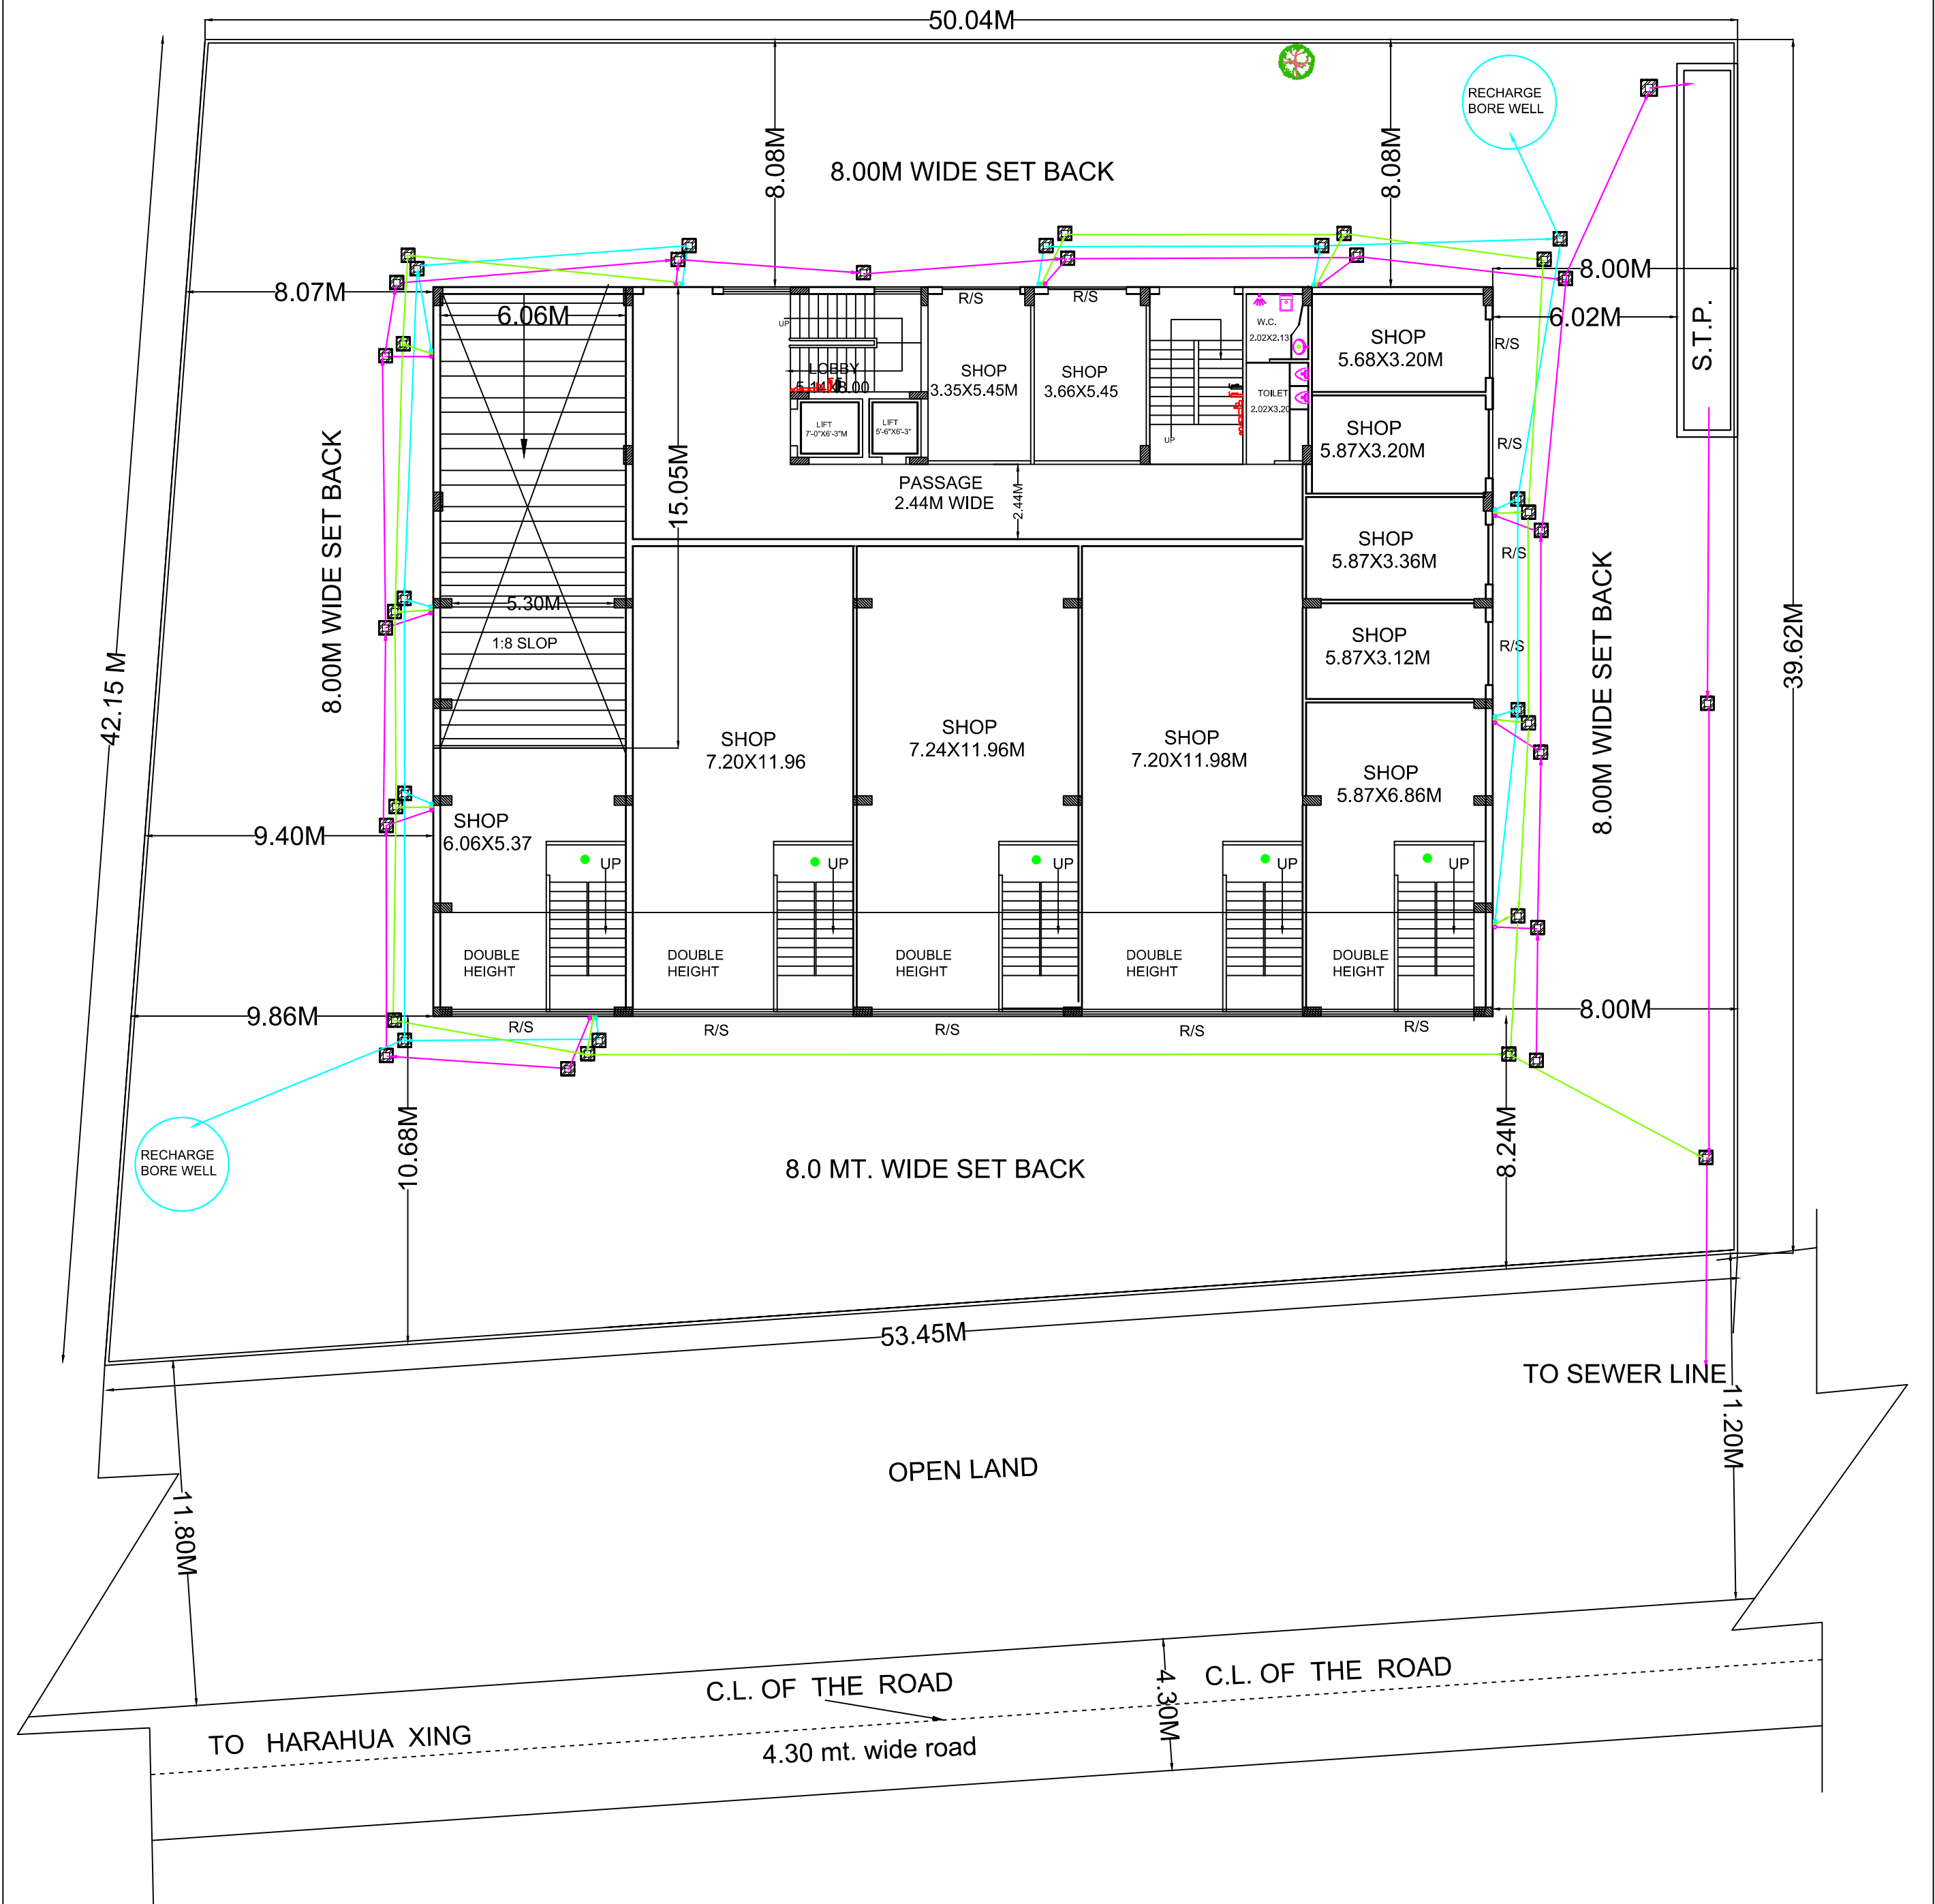

PROPOSED COMMERCIAL/ GROUP HOUSING PLAN OF ARAZI NO.5, MAUZA- HARAHUA, PARAGANA- ATHGAWA, TAHASIL- PINDARA, DISTT- VARANASI	OWNER NAME SRI SARVJEET & JAGDISH SS/O KASHINATH DEVELOPERS:- AWADH BUILDCON PROP.- SUSHIL KUMAR RAI S/O Mr. ASHOK KUMAR RAI		DATE 13-03-2020	ARCHITECT	TITLE WASTE DISPOSAL PLAN	DESIGN CENTRE ARCHITECT ENGINEER INTT. DESIGNER VALUER OFFICE NO.11 IIND FLOOR P.C.F. PLAZA MINT HOUSE NADESAR VARANASI PH. NO. 0542,2505233
			SCALE N.T.S			
			SHEET NO. 03			
			DRAWN BY ANUJ SR.	CHECKD BY _____		