

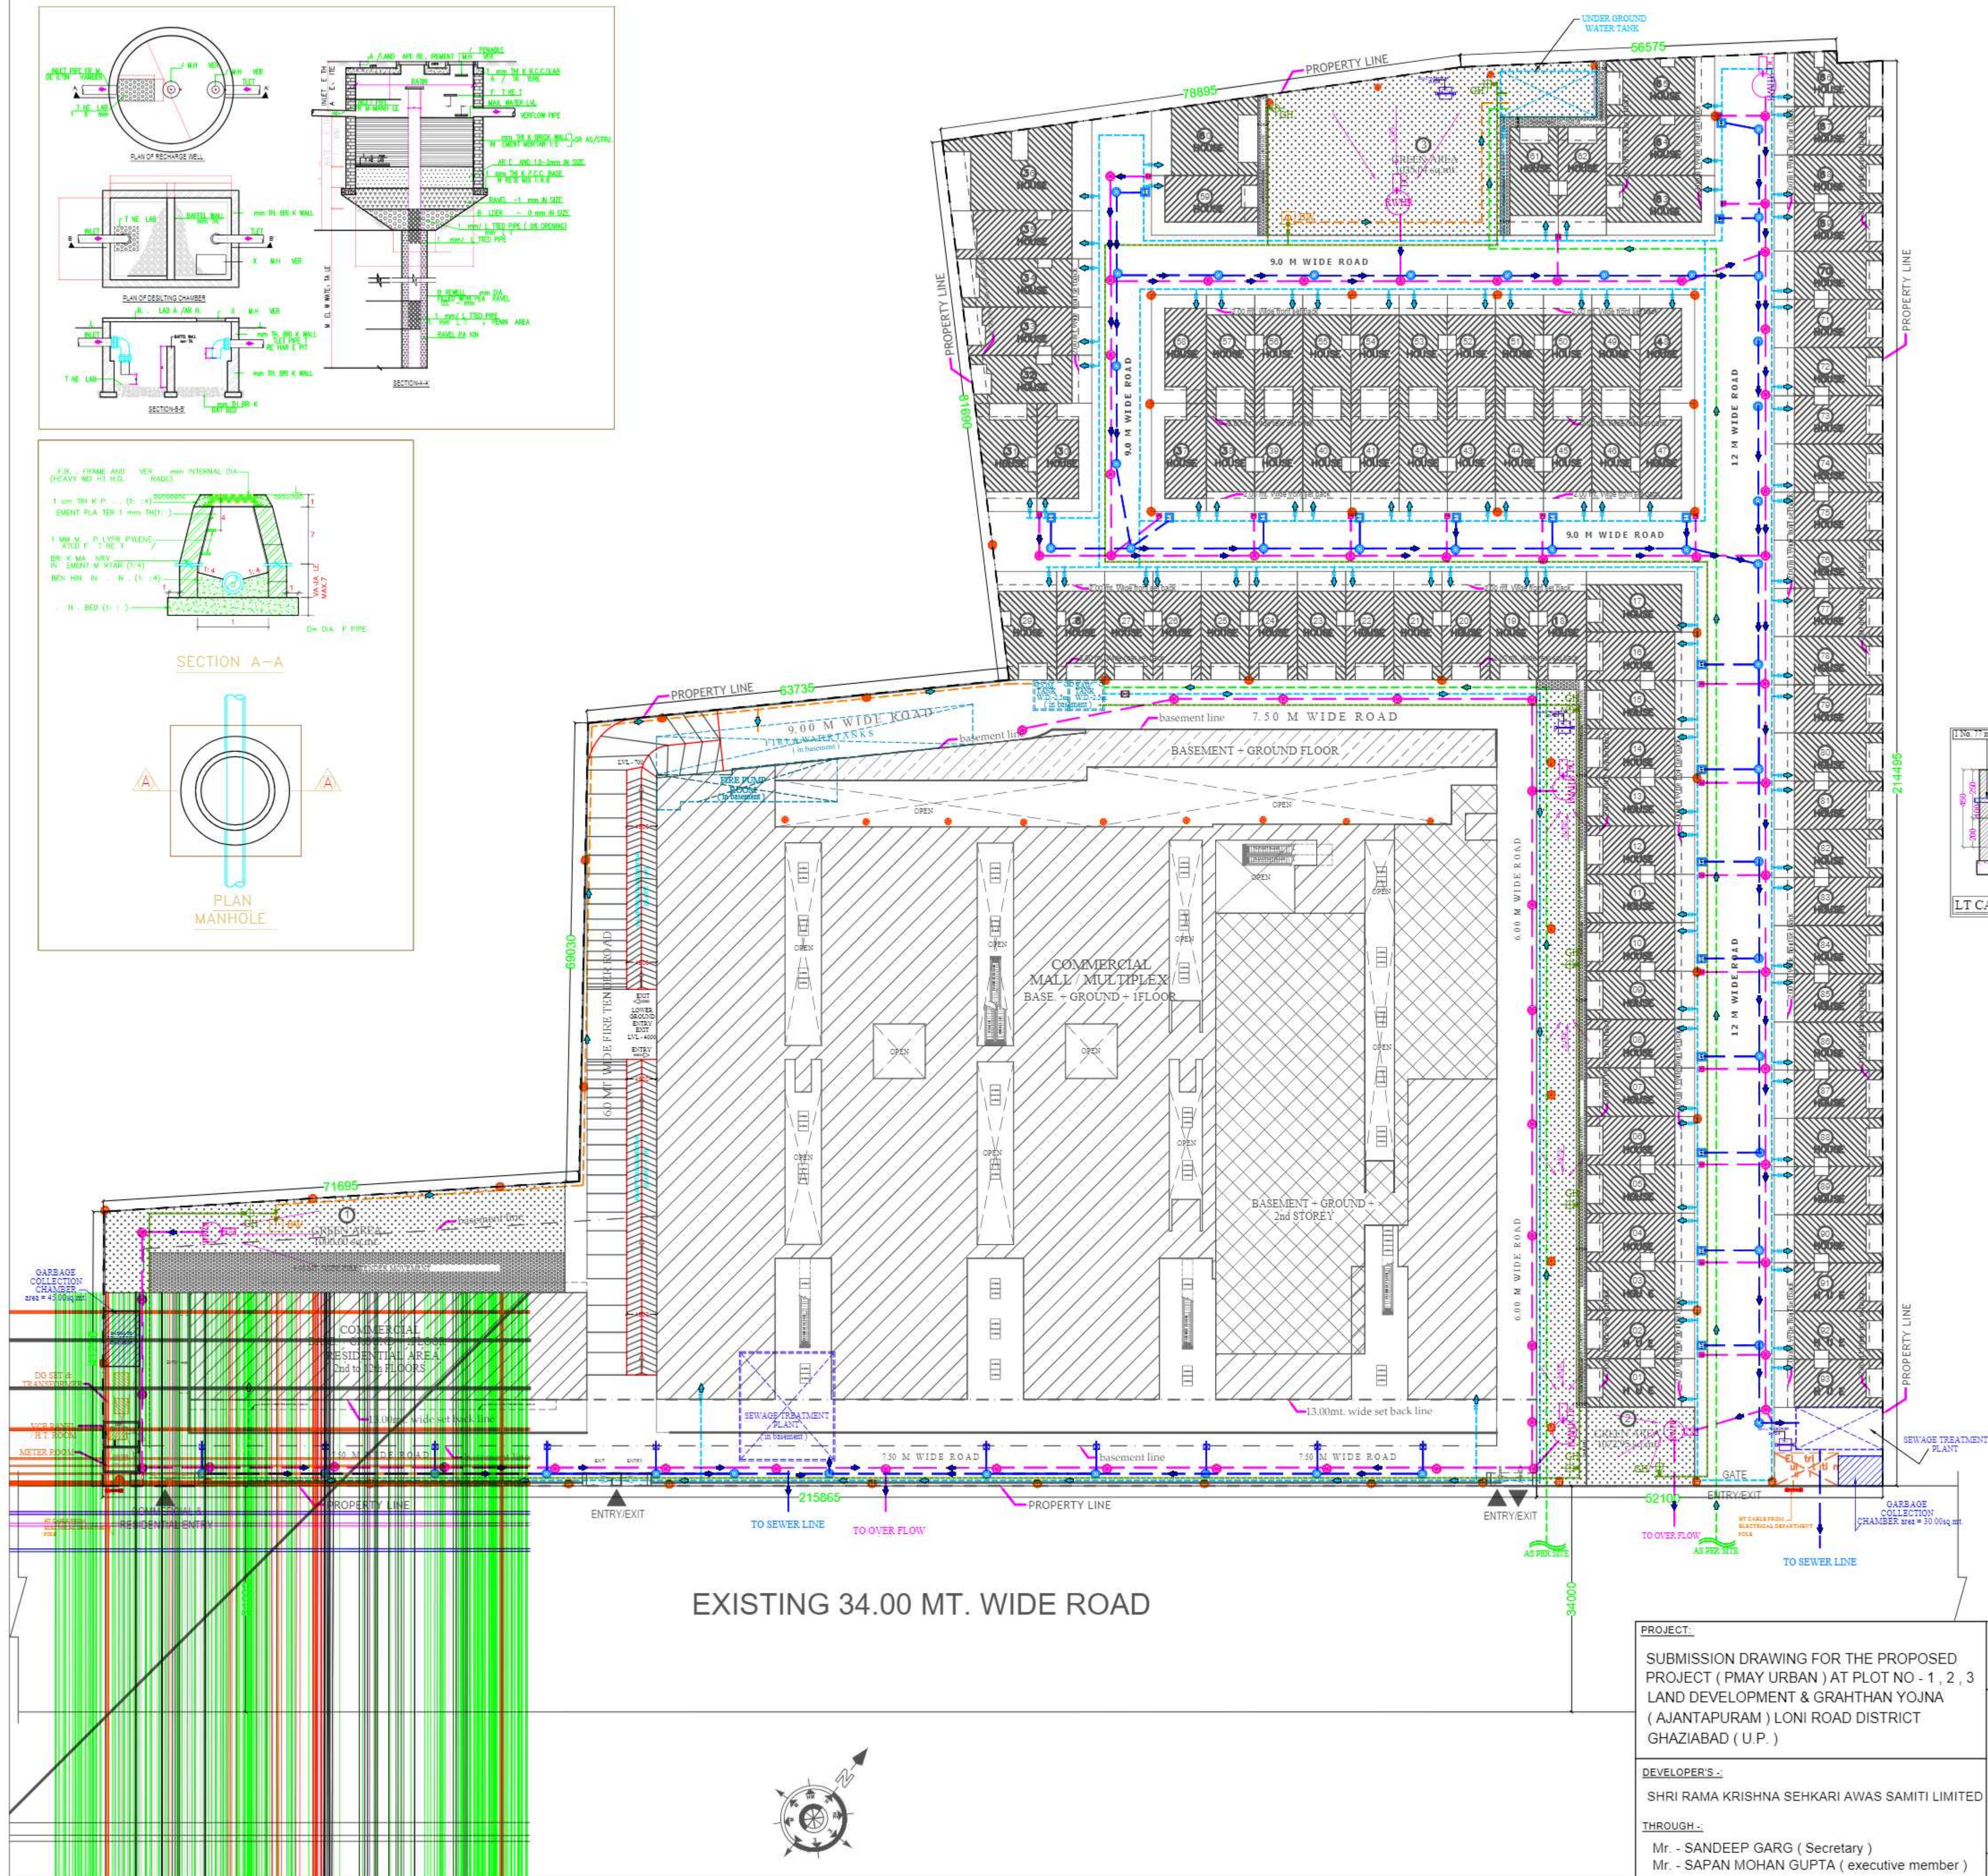
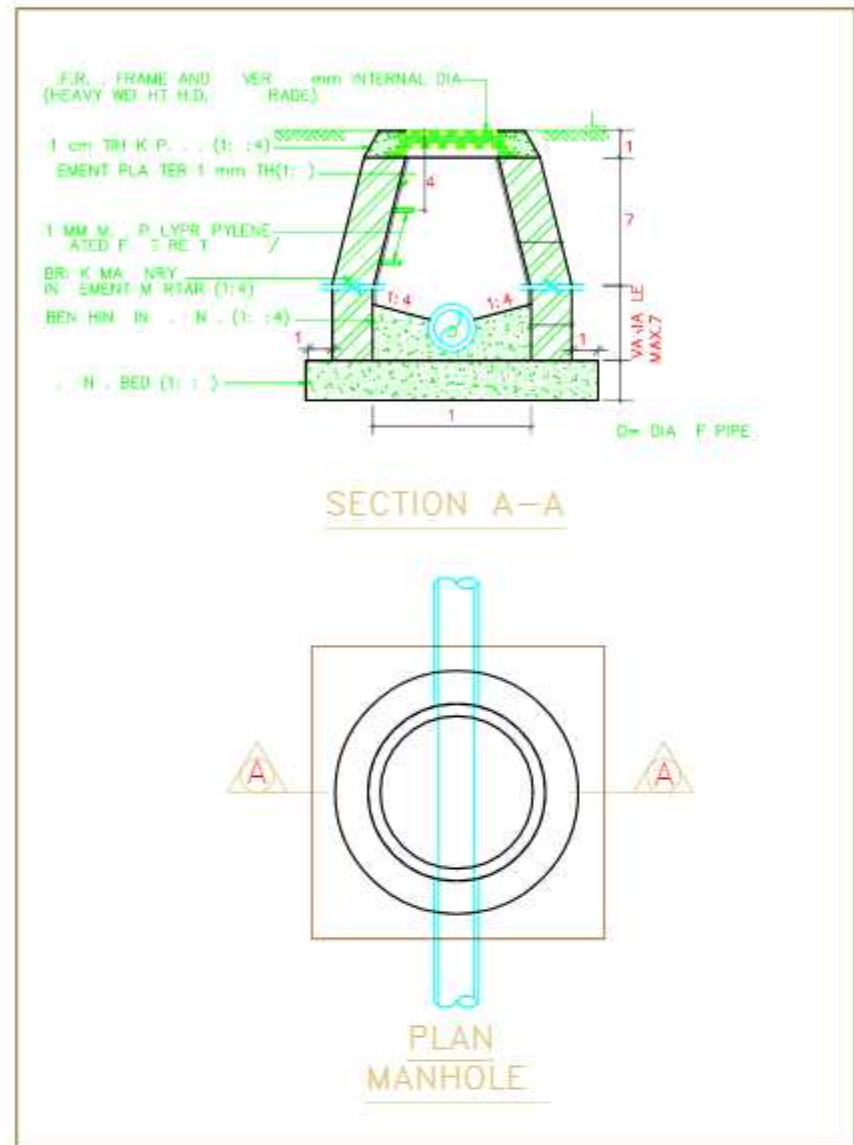
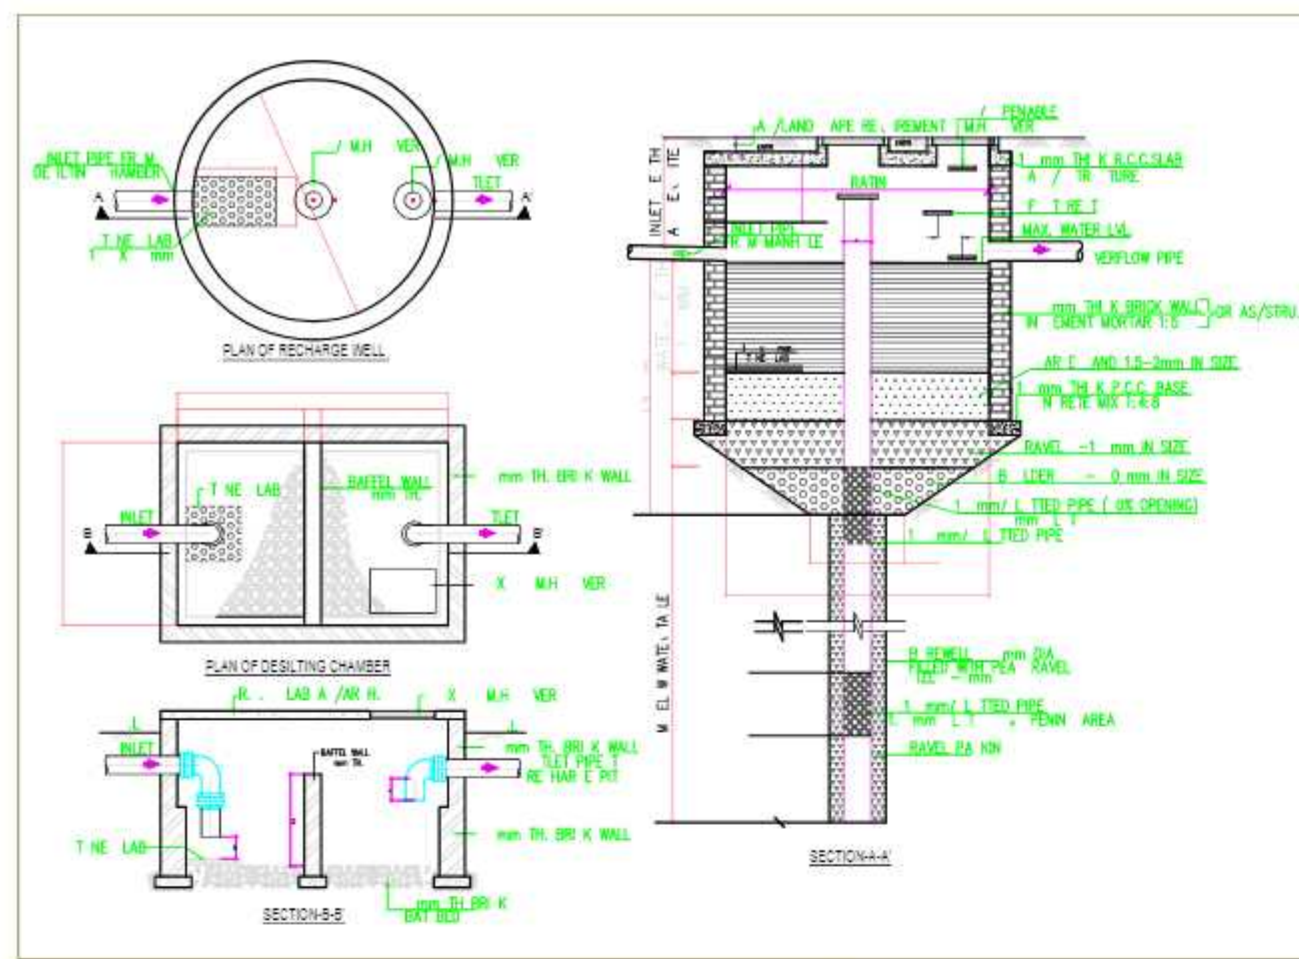


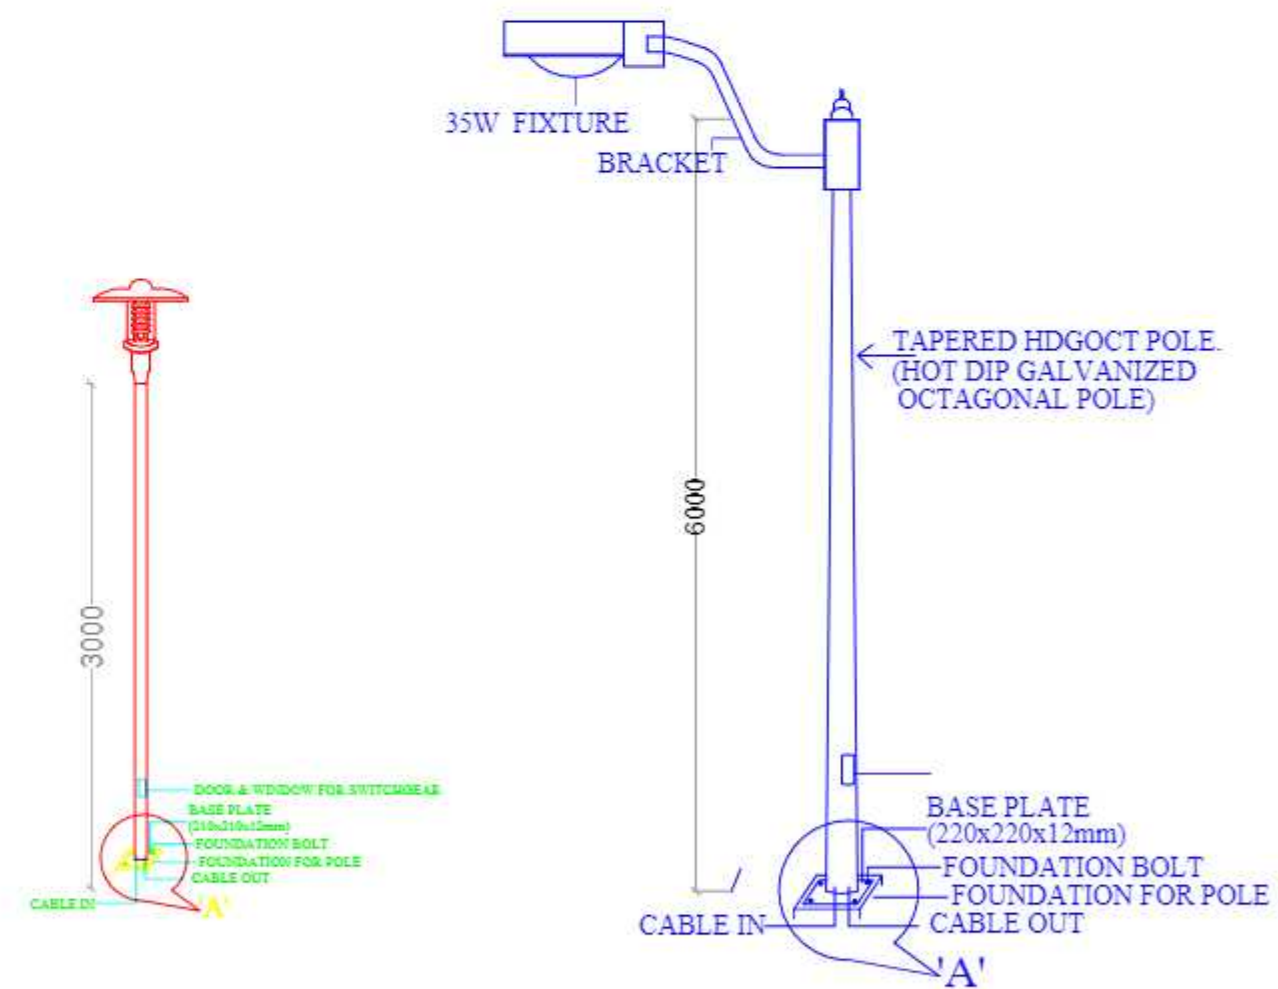

LEGEND:-	
SL NO.	DESCRIPTION
	EXTERNAL STORM WATER LINE 3000 STORM PIPE
	MH STORM MANHOLE
	CB PLOT STORM CATCH BASIN
	EXTERNAL SEWER LINE 2000 SEWER PIPE
	Plot SEWER MANHOLE
	MH SEWER MANHOLE
	GARDEN HYDRANT LINE 250 GH LINE
	GH GARDEN HYDRANT POINT
	CITY WATER SUPPLY LINE 1000 CWL LINE
	DOMESTIC WATER SUPPLY LINE 1000 DWS LINE
	EACH PLOT 2000 DWS LINE
	VC VALVE CHAMBER
	BW BORE WELL
	35W LED BULB LIGHT ON POLE 6M.HIGH (24 M. APART)
	PEDESTRIAN POLE 3M HIGH (8 M APART)

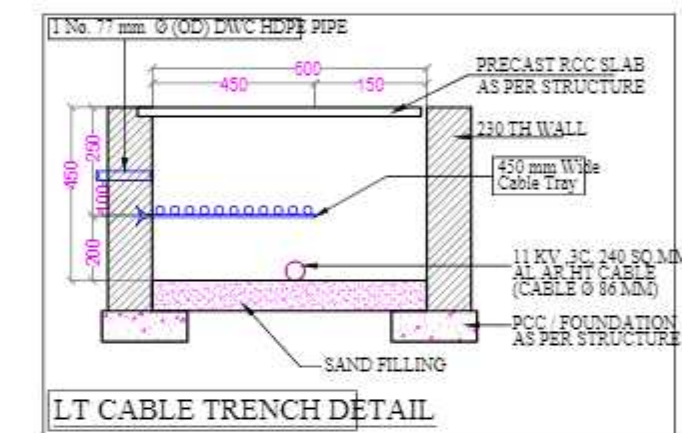

(POCKET - 1)
SERVICES PLAN SHOWING

<u>PROJECT:-</u> SUBMISSION DRAWING FOR THE PROPOSED PROJECT (PMAY URBAN) AT PLOT NO - 1 , 2 , 3 LAND DEVELOPMENT & GRAHTHAN YOJNA (AJANTAPURAM) LONI ROAD DISTRICT GHAZIABAD (U.P.)	<u>DRAWING TITLE :</u> (POCKET - 1) SERVICES PLAN SHOWING		 ANUJ AGARWAL ARCHITECTS OFFICE:- A-244 KAUSHAMBI GHAZIABAD (U.P.) Ph-0120 - 4165716 , 4563716 , 6454182 e-mail : arch.anujagarwal@gmail.com		
<u>DEVELOPER'S:-</u> SHRI RAMA KRISHNA SEHKARI AWAS SAMITI LIMITED					
<u>THROUGH:-</u> Mr. - SANDEEP GARG (Secretary) Mr. - SAPAN MOHAN GUPTA (executive member)	<u>OWNER'S SIGN</u>	<u>ARCHITECT'S SIGN</u>			
			SCALE	DEALT BY A CHAUHAN	DATE
			DESIGN BY:	CHECKED BY:	DRG. No. SD-04