


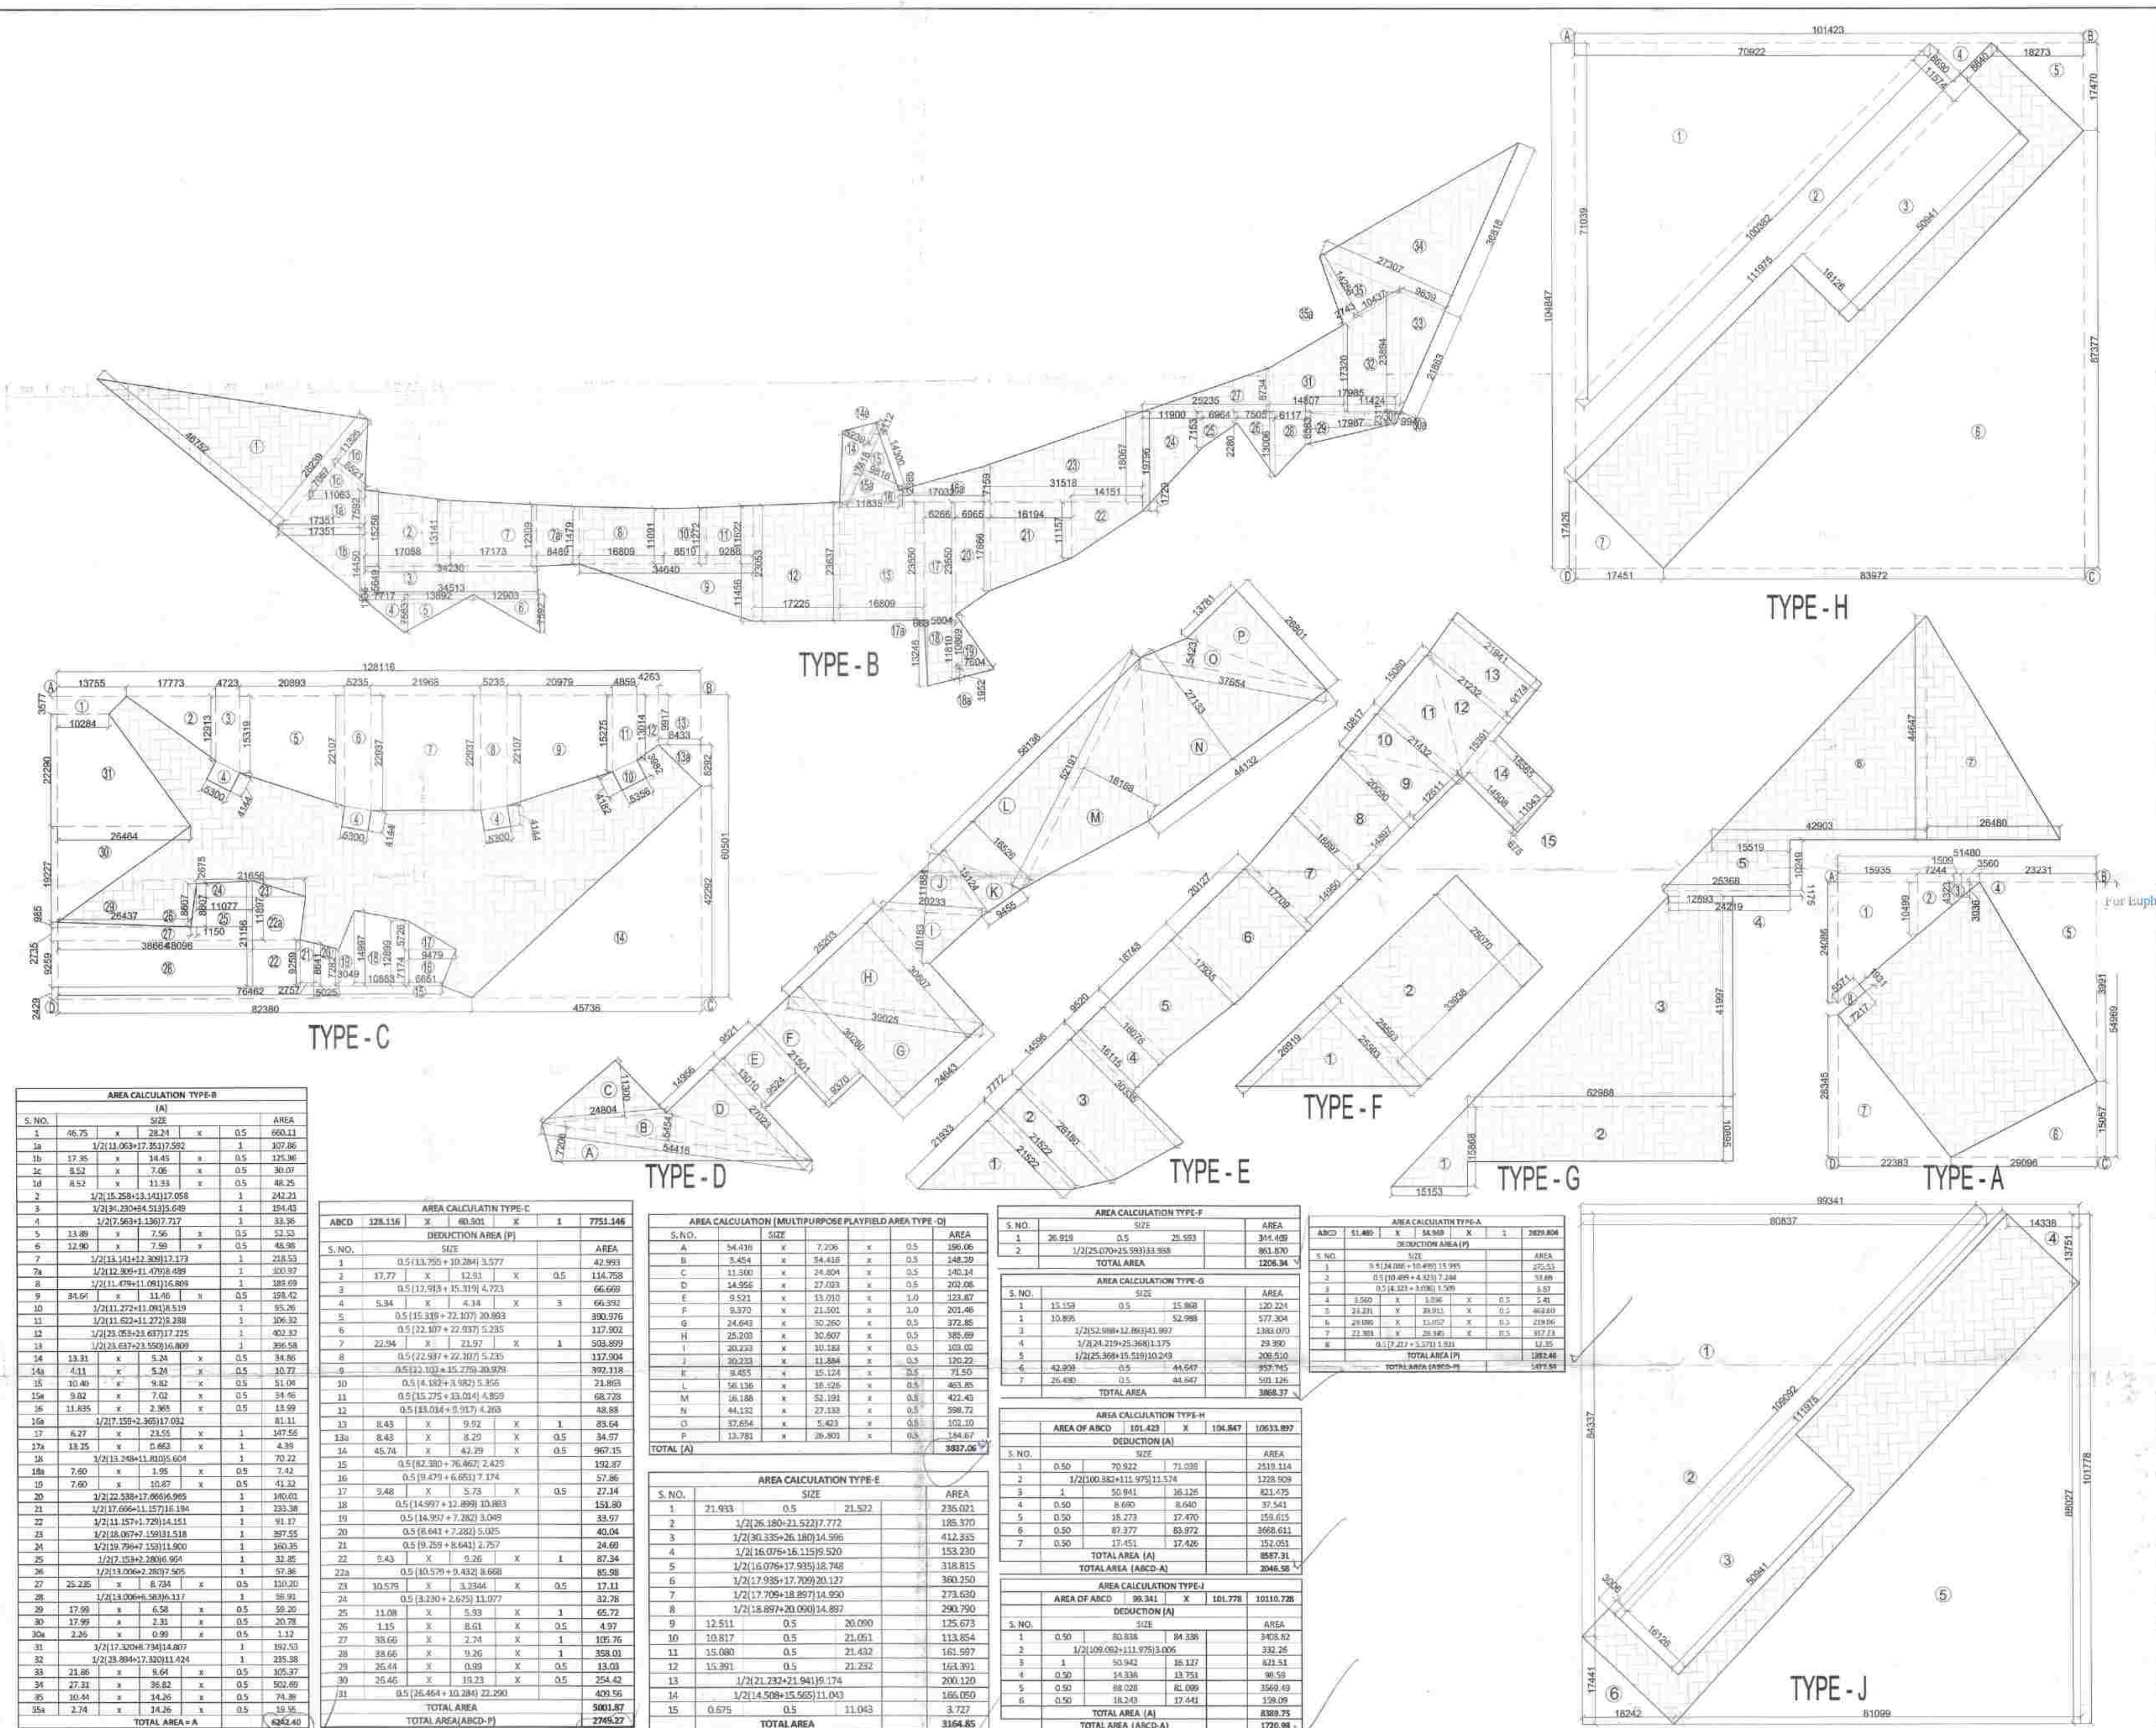

APPROVED
 02/11/2018
 5 years
 (Reg. & Arch.)
 (Reg. & Arch.)

TOTAL MULTIPURPOSE PLAY FIELD AREA

TYPE-A	1477.34
TYPE-B	6242.4
TYPE-C	2749.27
TYPE-D	3837.06
TYPE-E	3164.85
TYPE-F	1206.34
TYPE-G	3868.37
TYPE-H	2046.58
TYPE-I	1720.98
TOTAL AREA	26313.19

OWNER SIGN **ARCHITECT SIGN**

OWNER M/S EUPHORIA SPORTS CITY PVT. LTD.

SUBMISSION DRAWING

PROJECT

REVISED DEMARCATION PLAN/ SUB-DIVISION OF SPORTS CITY AT SC-1 ADJOINING SECTOR TECHZONE-IV, GREATER NOIDA.

DATE **SCALE** **NTS.**

DRAWING TITLE

Multipurpose Area Calculation

ARCHITECTS

Ar. Rachit Sharma

DRAWING NO. **2-A** **REVISION**