
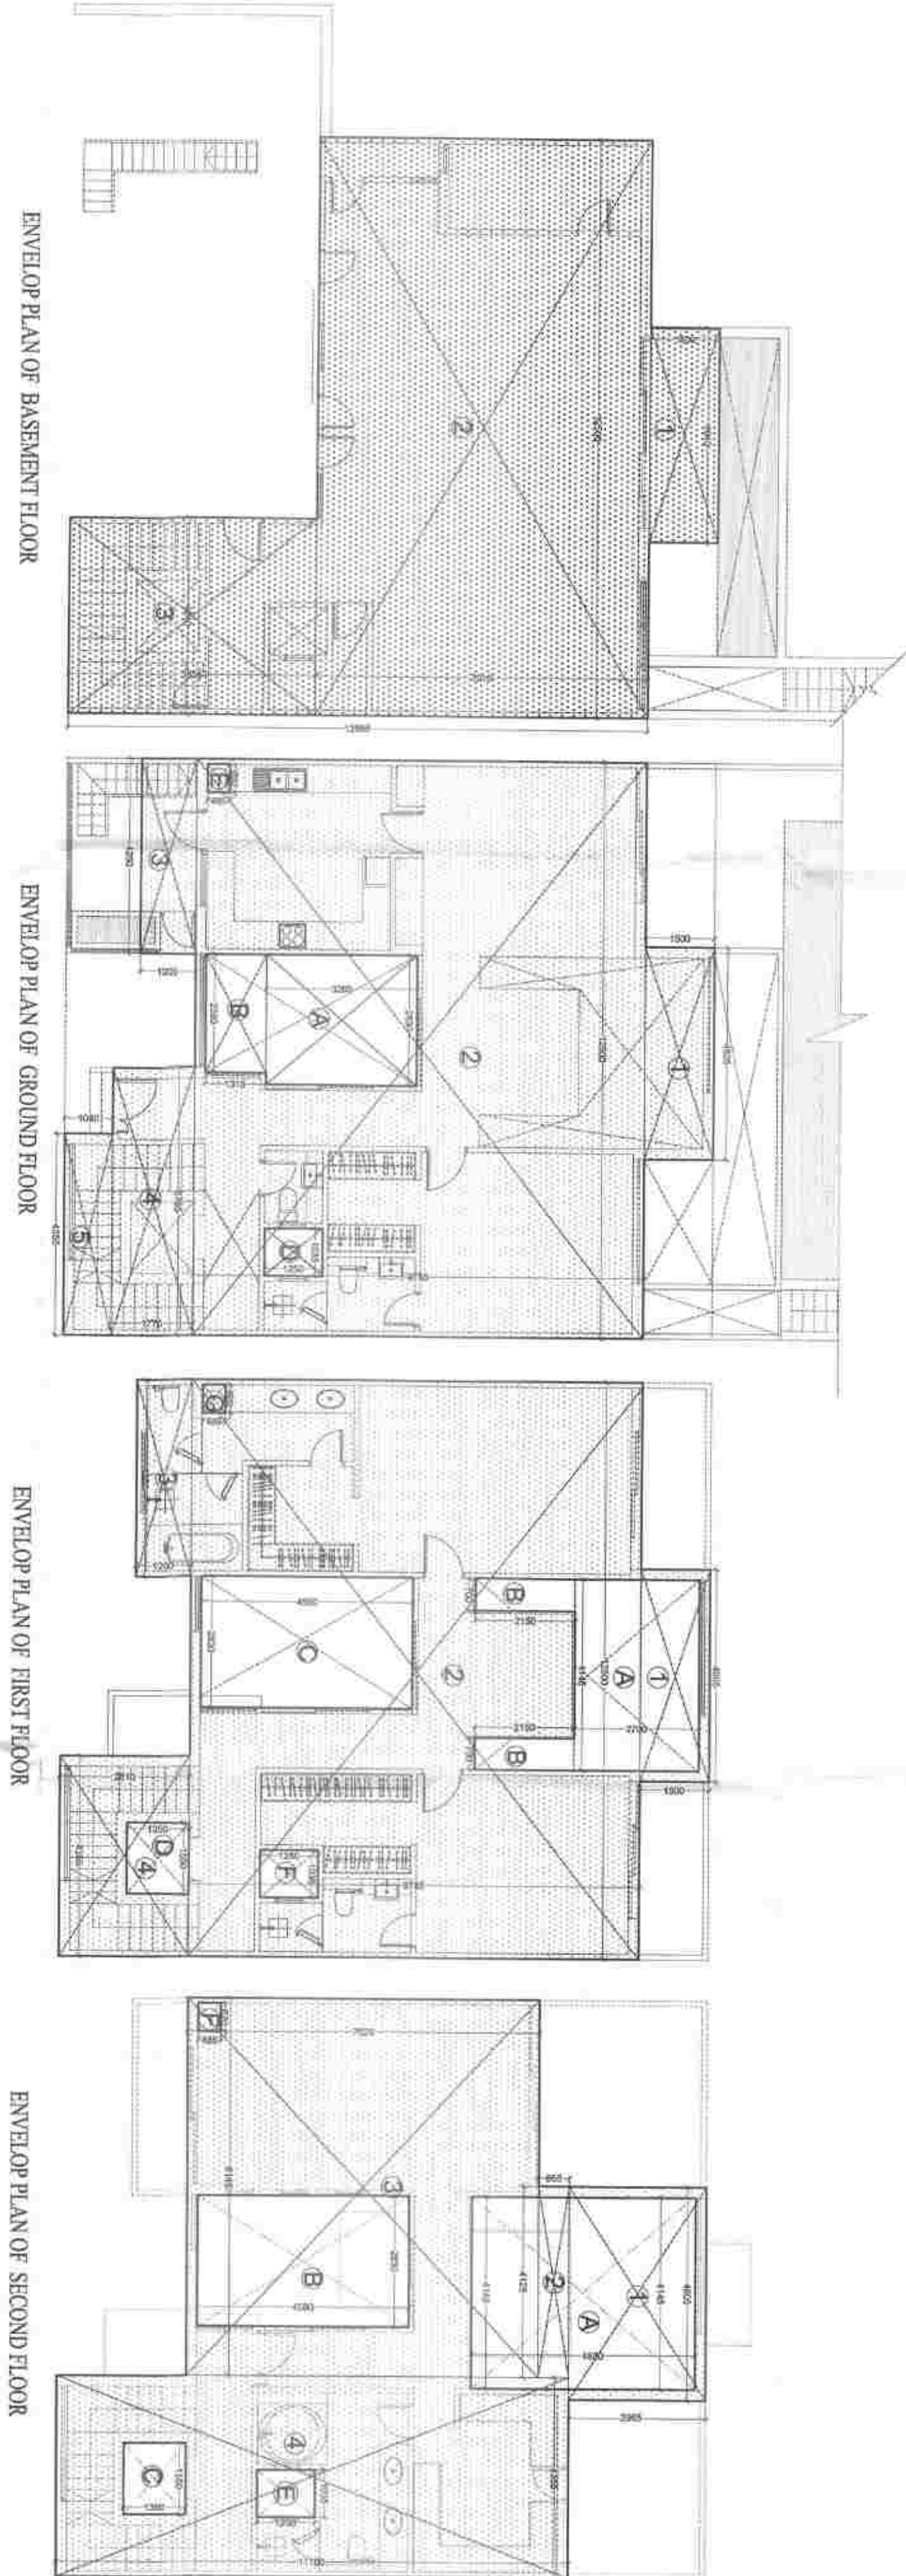


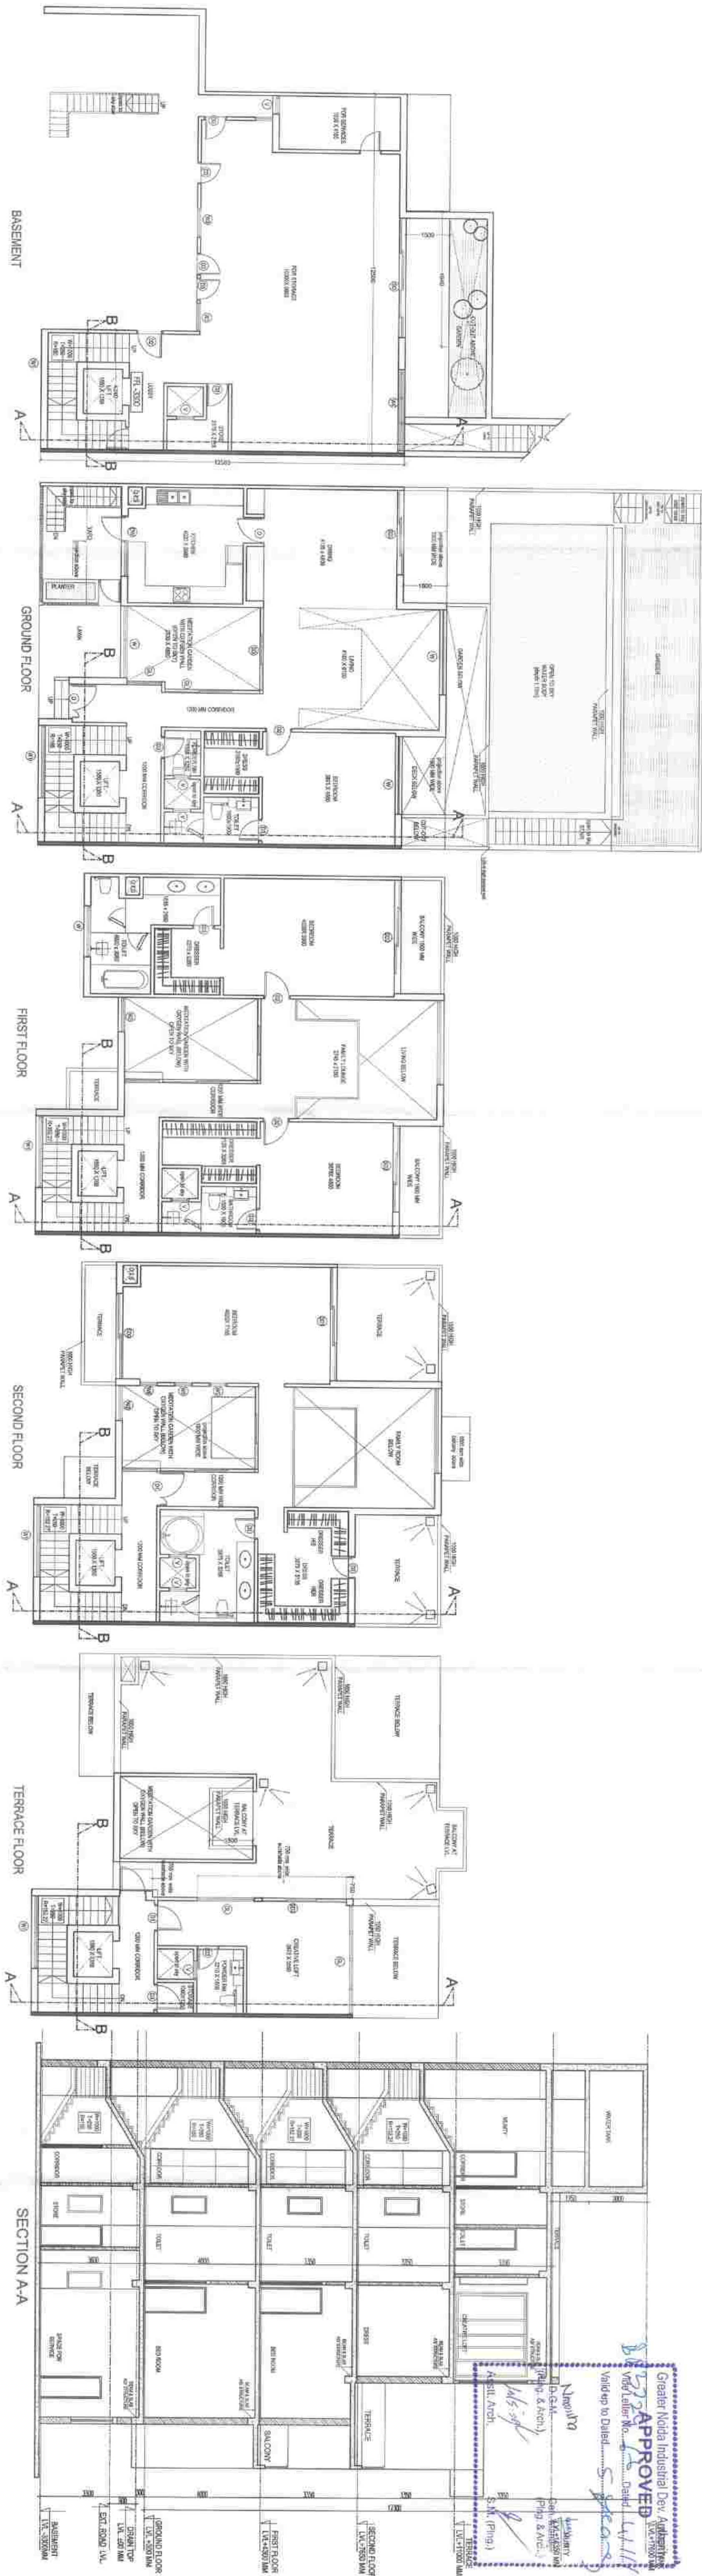










SCHEDULE OF OPENING			
S.NO.	TYPE	SIZE	SILL LVL. INTL. LVL.
1.	SD	2850x2500	0.0
2.	SD	4000x2500	0.0
3.	SD	2850x2500	0.0
4.	DW	2100x2500	0.0
5.	DW	1800x2500	0.0
6.	D	1200x2100	0.0
7.	D	1000x2100	0.0
8.	D	900x2100	0.0
9.	B	750x2100	0.0
10.	B	750x2100	0.0
11.	W	2350x2200	300
12.	W	1800x2200	300
13.	W	1200x450	1050
14.	W	1000x450	2500
15.	W	2375x450	1050
16.	W	2375x2200	2500
17.	V	800x2200	900
			2100

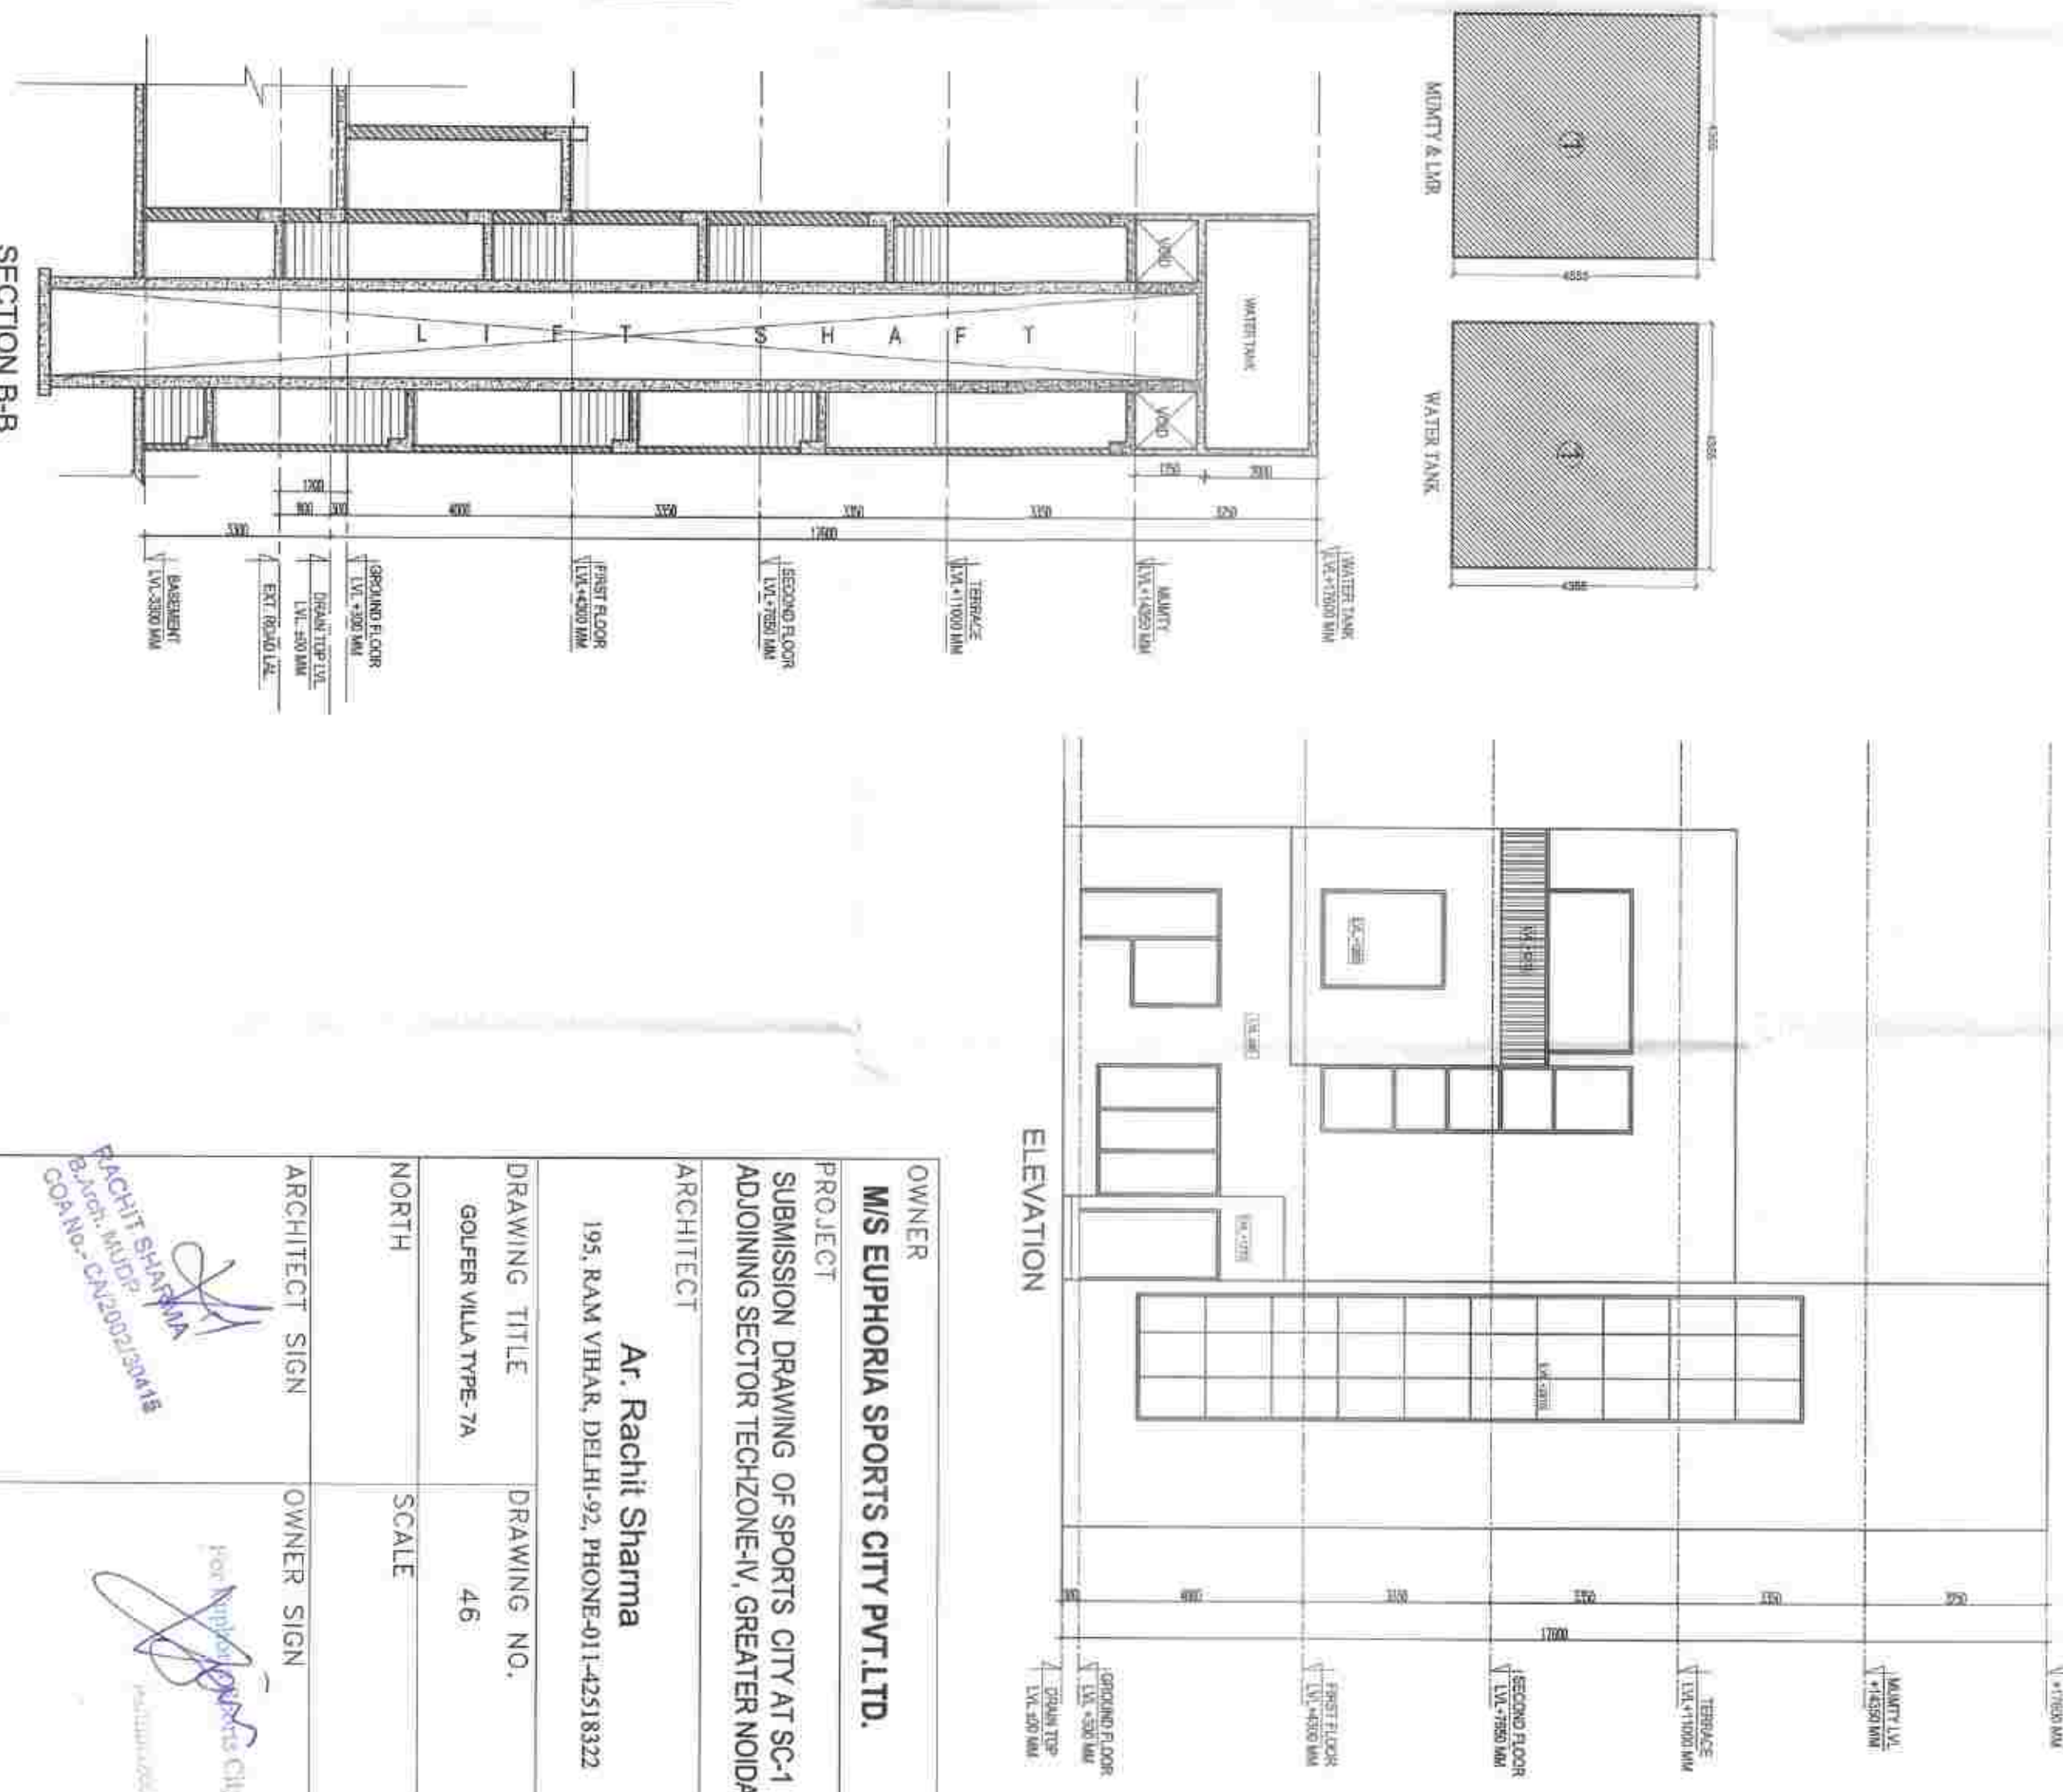

OWNER
MIS EUPHORIA SPORTS CITY PVT.LTD.

PROJECT
SUBMISSION DRAWING OF SPORTS CITY AT SC-1
ADJOINING SECTOR TECHZONE-IV, GREATER NODA.

ARCHITECT
Ar. Rachit Sharma
195, RAM VIHAR, DELHI-92, PHONE-011-42518322

DRAWING TITLE
GOLFERS VILLA TYPE-7A

DRAWING NO.
46

ARCHITECT SIGN
OWNER SIGN

SCALE
NORTH

for **Greater Noda Industrial Dev. Authority**
Greater Noda Industrial Dev. Authority
