


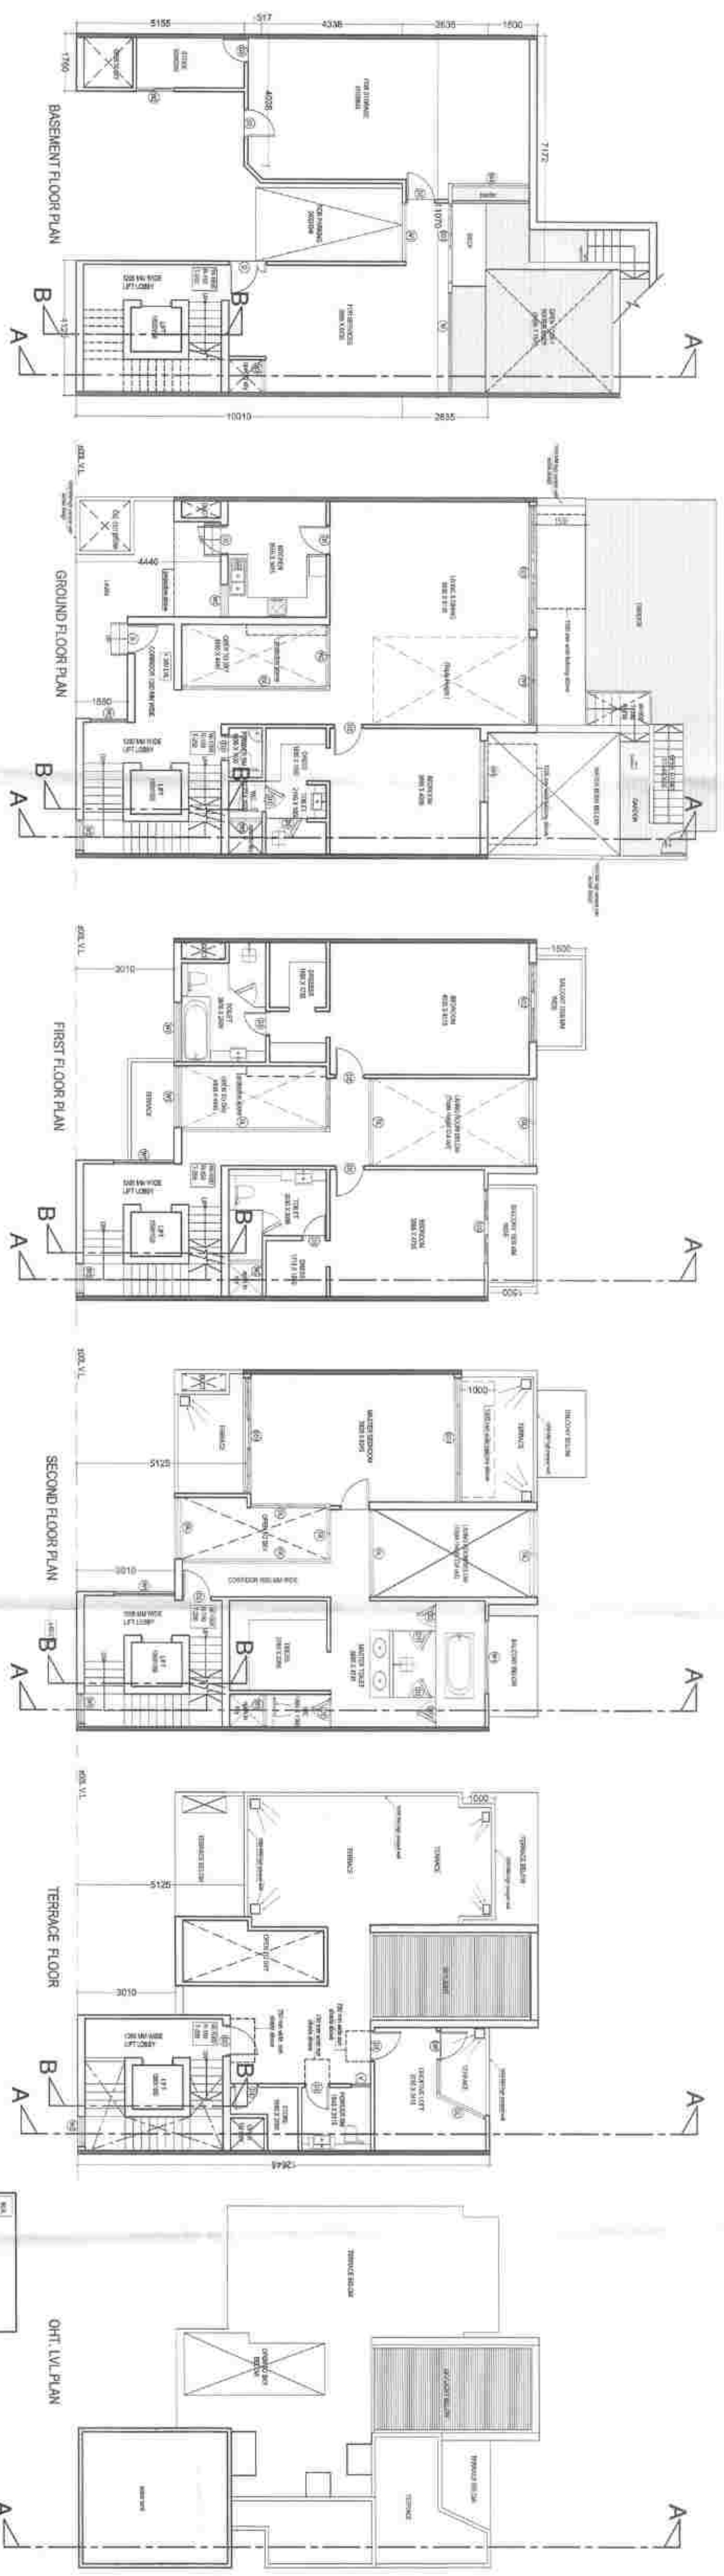

S. NO.	SIZE	NOS.	AREA
1	7.15	1	79.88
2	3.85	1	37.53
3	4.27	1	12.87
TOTAL (A)			130.28
A	2.80	1	12.86
B	1.80	1	8.40
C	1.50	1	2.25
D	1.50	1	2.25
E	1.50	1	2.25
F	0.50	1	0.75
TOTAL (B)			25.00
TOTAL F.A.R. (A+B)			155.28

S. NO.	SIZE	NOS.	AREA
1	4.00	1	27.16
2	3.40	1	28.32
3	3.85	1	29.20
4	7.25	1	15.41
5	4.27	1	12.87
TOTAL (A)			112.96
A	2.80	1	12.86
B	1.80	1	8.40
C	1.50	1	2.25
D	1.50	1	2.25
E	1.50	1	2.25
F	0.50	1	0.75
TOTAL (B)			25.00
TOTAL F.A.R. (A+B)			137.96

S. NO.	SIZE	NOS.	AREA
1	2.10	1	9.35
2	2.15	1	8.65
3	1.21	1	2.20
TOTAL (A)			20.40
A	1.00	1	1.00
TOTAL (B)			1.00
TOTAL F.A.R. (A+B)			21.40

S. NO.	SIZE	NOS.	AREA
1	4.27	1	18.96
2	4.27	1	18.96
TOTAL AREA			37.92

S. NO.	SIZE	NOS.	AREA
1	1.00	1	1.00
2	1.00	1	1.00
3	1.00	1	1.00
TOTAL F.A.R. OF TYPE 6			3.00

S. NO.	TYPE	SIZE	SHL. LV.	WATER TANK
1	SD	6715x2500	0.0	2500
2	SD	3600x2500	0.0	2500
3	SD	2500x2500	0.0	2500
4	DW	2000x2500	0.0	2500
5	D	1200x2100	0.0	2100
6	D	1000x2100	0.0	2100
7	D	900x2100	0.0	2100
8	D	800x2100	0.0	2100
9	D	700x2100	0.0	2100
10	D	600x2100	0.0	2100
11	W	1700x2200	300	2500
12	W	1200x1400	1000	2500
13	W	1000x1400	1000	2500
14	W	2375x1400	1200	2500
15	V	600x450	1650	2100
16	GZ	5000x BEAM BOTTOM		
17	R.S.			

OWNER
M/S EUPHORIA SPORTS CITY PVT.LTD.

PROJECT
**SUBMISSION DRAWING OF SPORTS CITY AT SC-1
ADJOINING SECTOR TECHZONE-IV, GREATER NOKIA**

ARCHITECT
At. Rachit Sharma
195, KAM VIHAR, DELHI-92, PHONE-011-42383222

DRAWING TITLE
GOLFERS VILLA TYPE - 6A


DRAWING NO.
42

NORTH

SCALE

ARCHITECT SIGN

OWNER SIGN

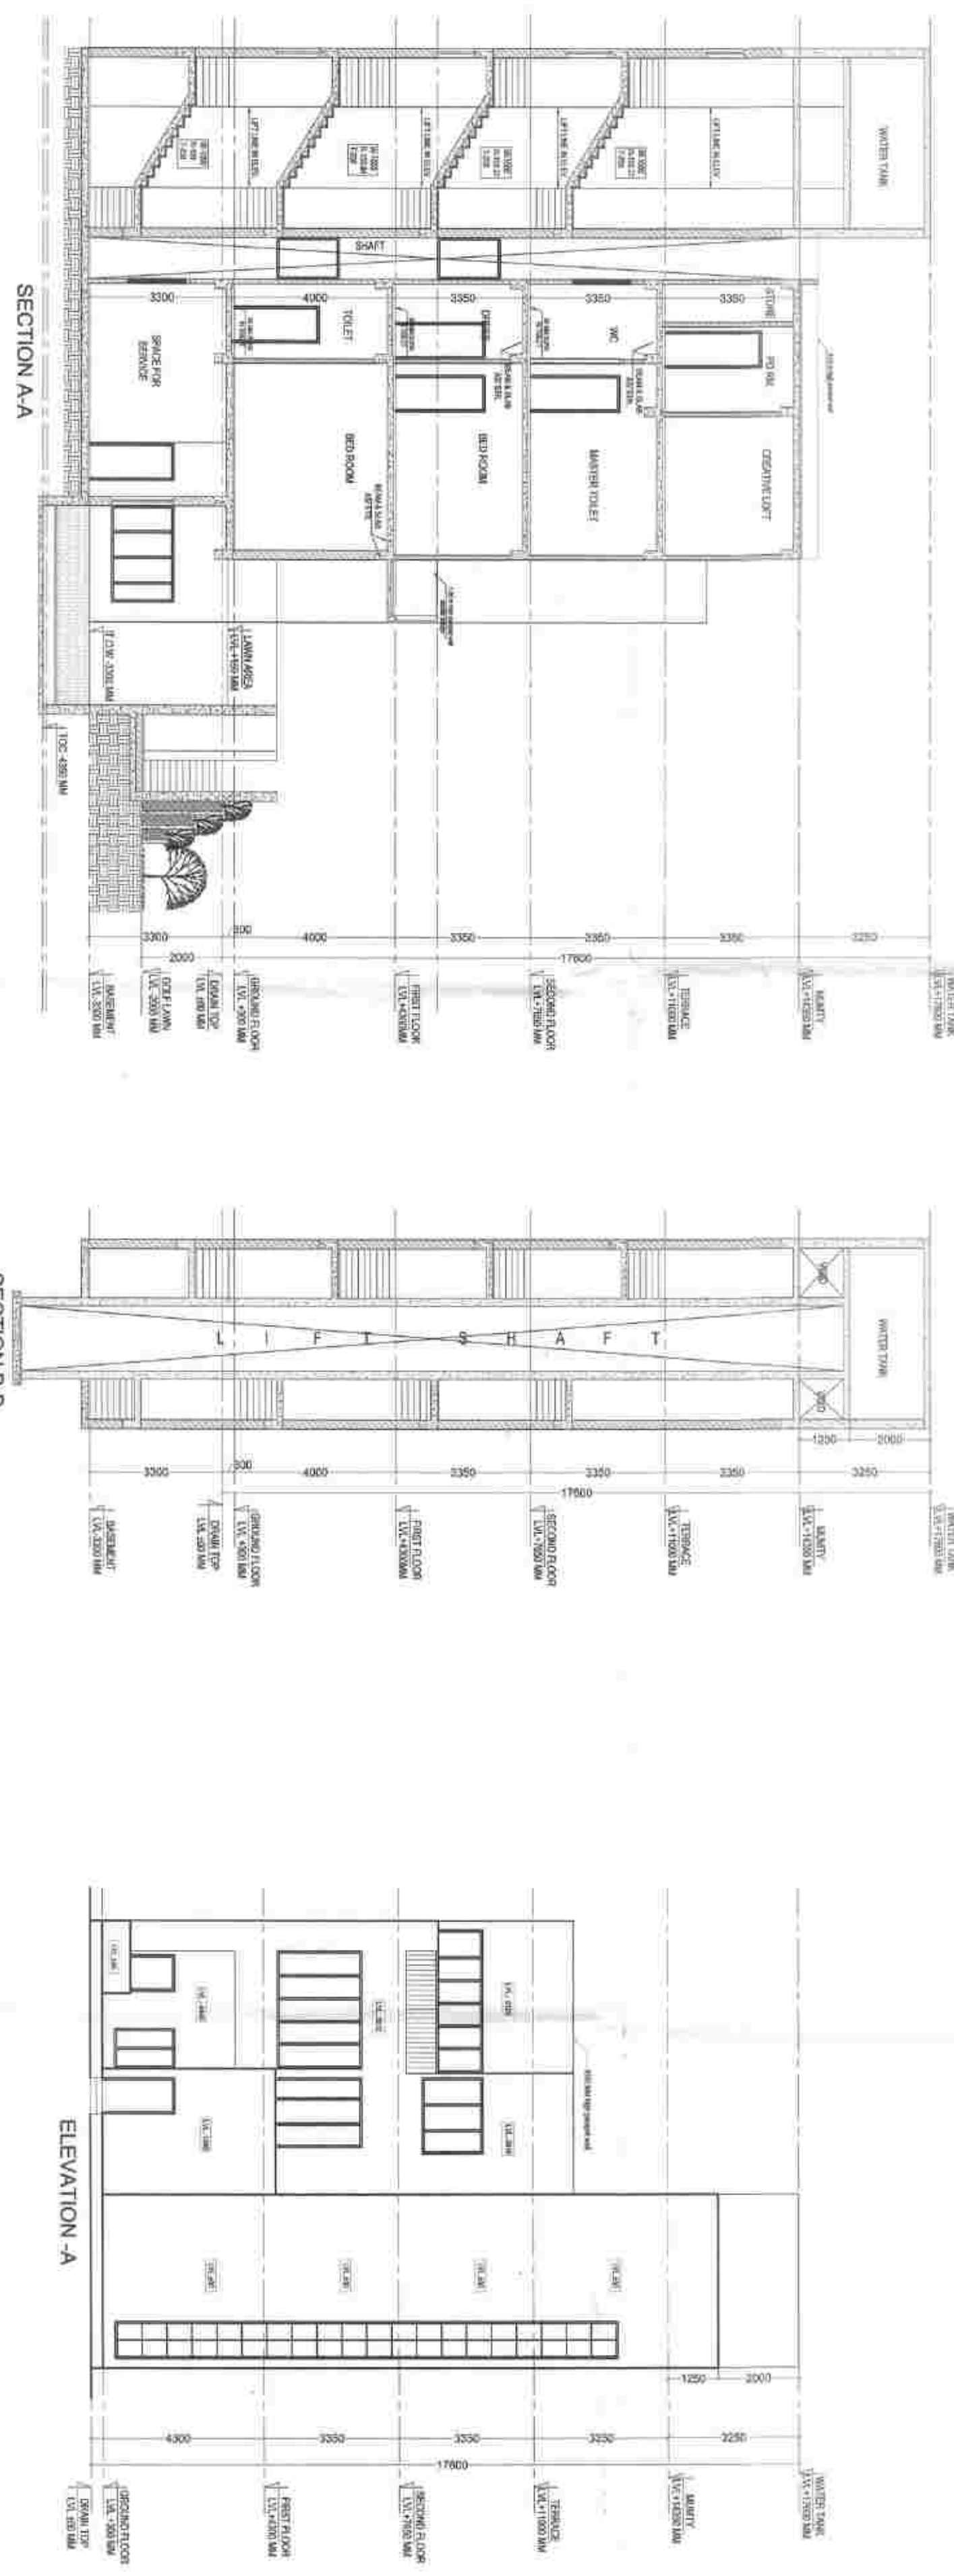

ARCHITECT SIGN

OWNER SIGN