


24M WIDE ROAD

24M WIDE ROAD

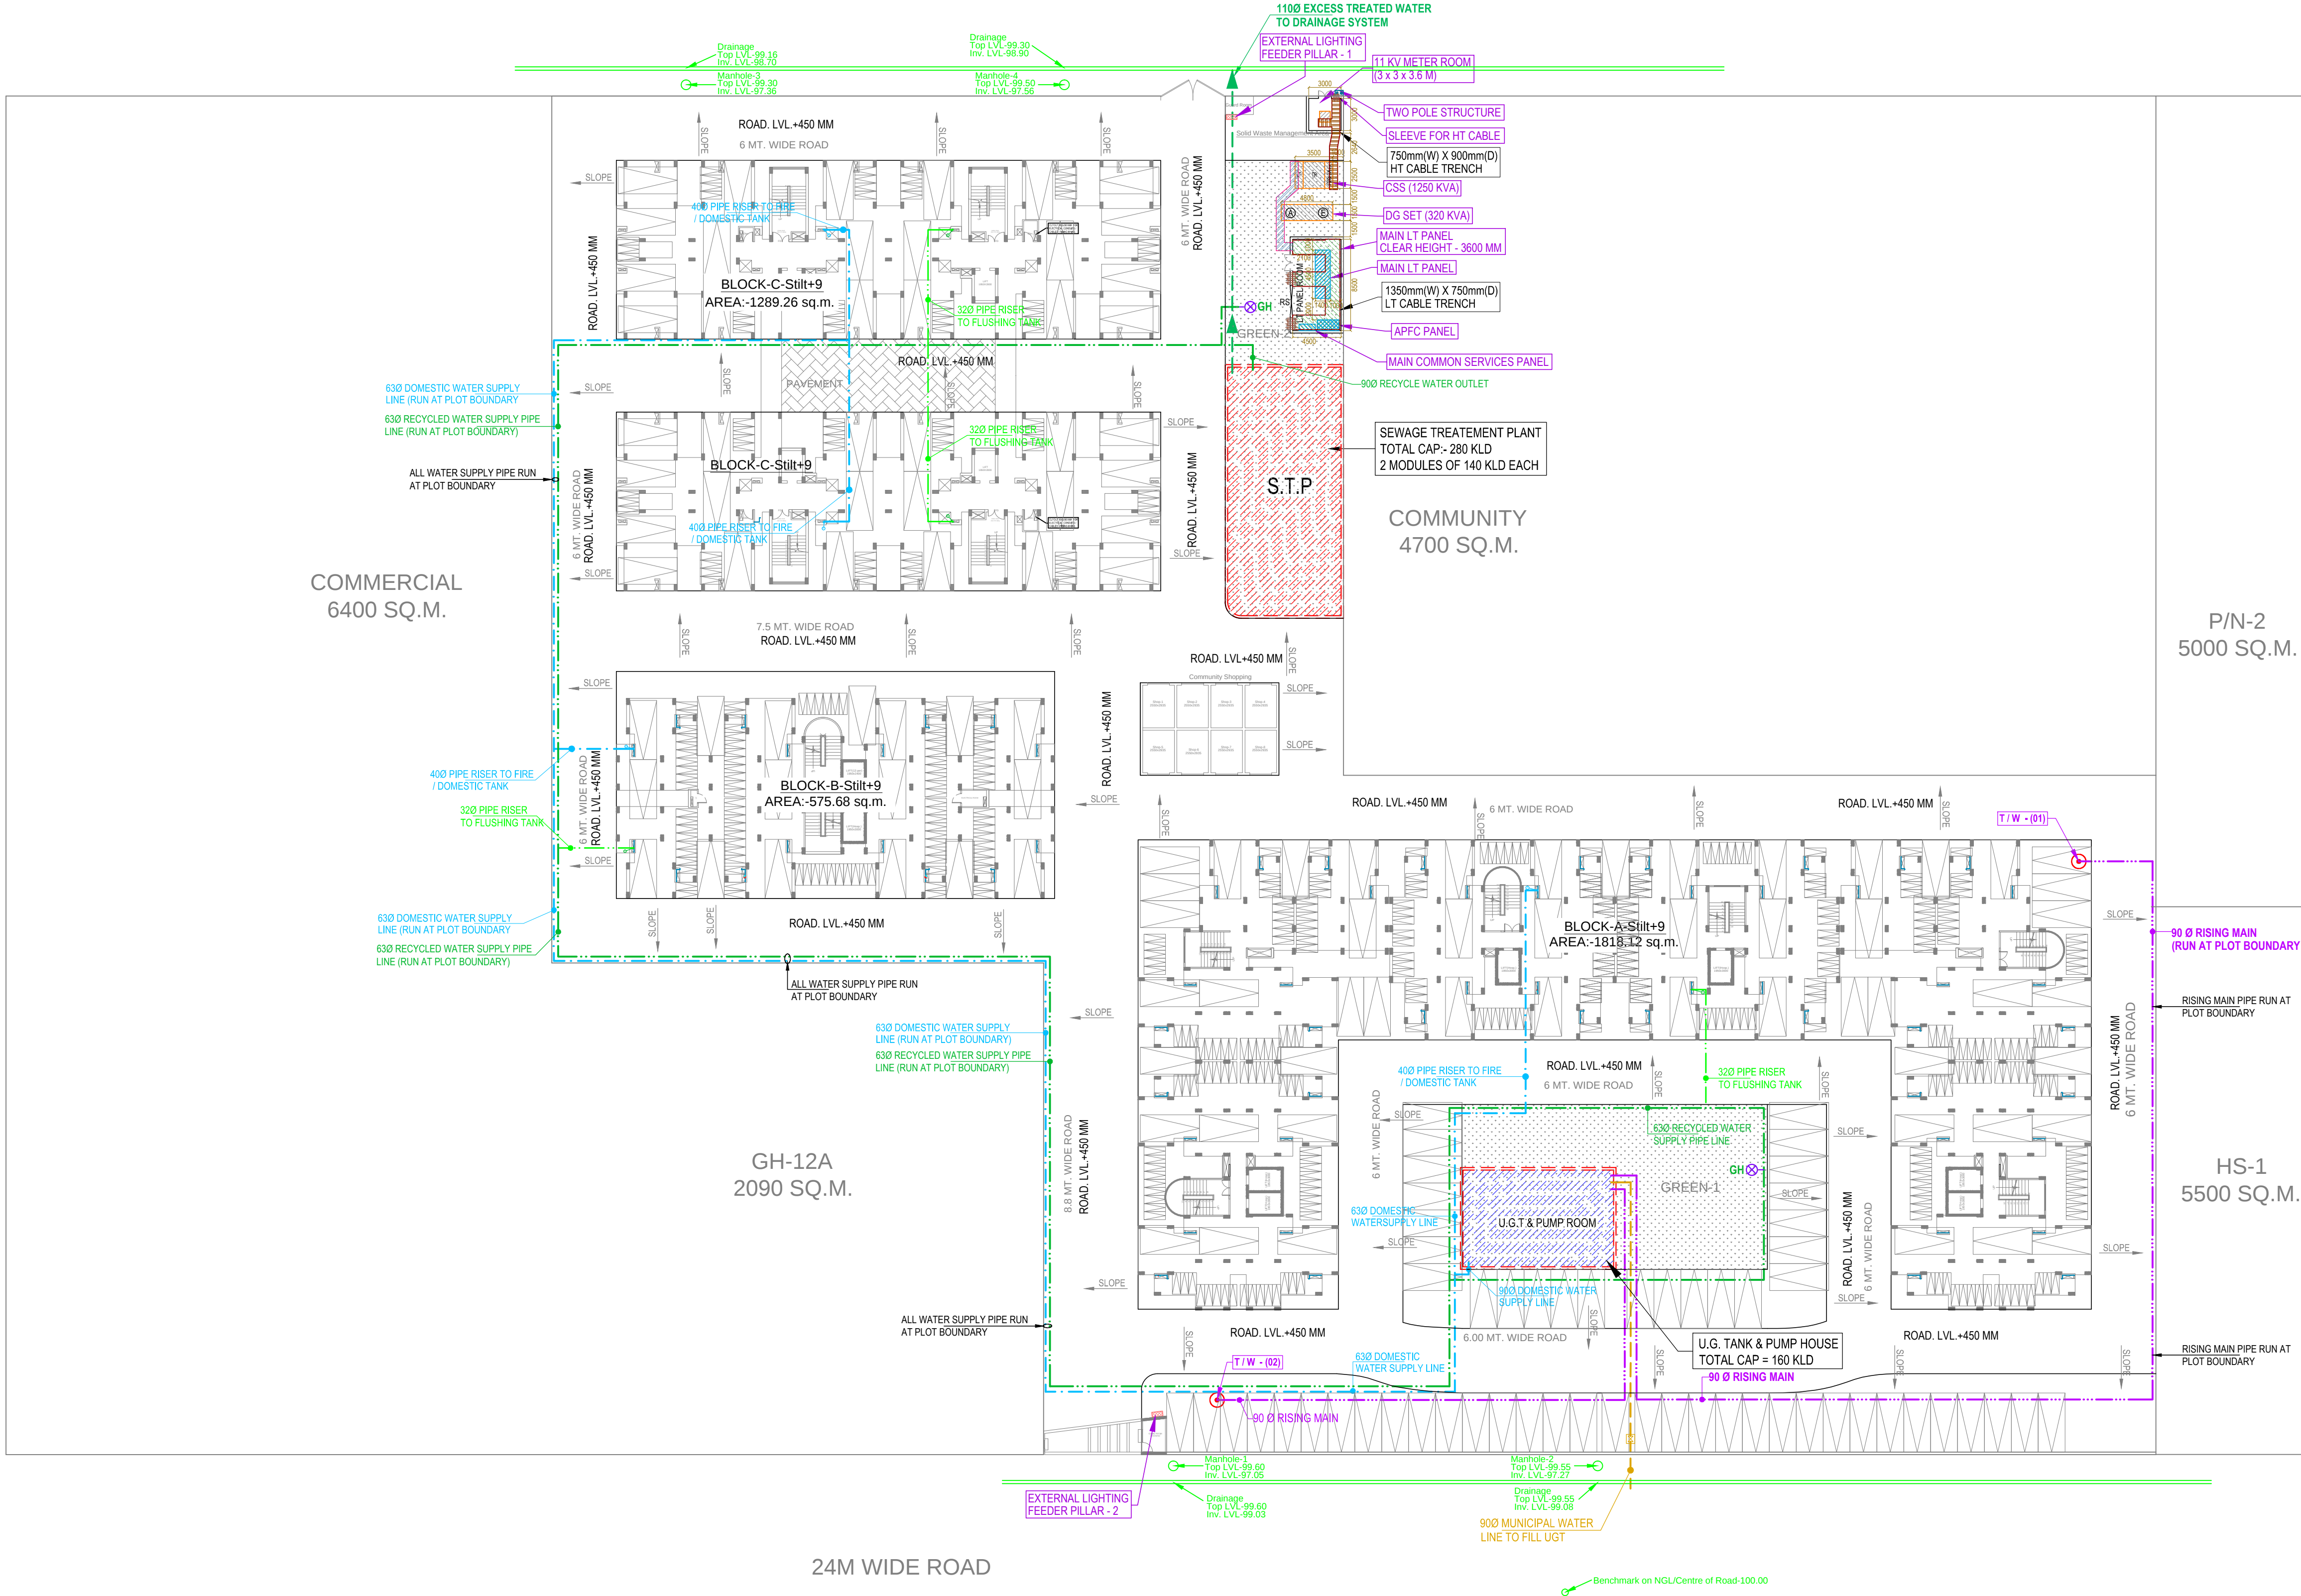

LEGEND :		
S. No.	SYMBOL	DESCRIPTION
1.		DOMESTIC WATER SUPPLY LINE
2.		RISING MAIN LINE (FROM TW TO U.G.T.)
3.		MUNICIPAL WATER SUPPLY LINE
4.		RECYCLED WATER SUPPLY PIPE LINE FOR FLUSHING & HORTICULTURE
5.		GH
6.		PROPOSED TUBE WELL
7.		BASEMENT RETAINING WALL
8.		
9.		
10.		
11.		
12.		
13.		
14.		

NOTES : WATER SUPPLY	
1. The depth of domestic water supply main shall be	-1000 mm
2. The depth of recycle water supply main shall be	- 900 mm
3. The depth of rising main shall be	- 1000 mm
4. Pipe material for external water supply - recycle / tube well rising main / municipal line shall be : HDPE (PE100) PN8	

REFERENCE LEVEL
100.00 = 0.00

R0	21-09-2016	ISSUED AS G.F.C
Rev. No.	Date	Revision

Project :
**PROPOSED SAMAJWADI AWASIYA YOJNA
AT KOYAL ENCLAVE, GHAZIABAD**

Title :
LAYOUT PLAN (GH-11&12)

SubTitle :
EXTERNAL WATER SUPPLY SYSTEM

Drawing Released For :
☐ APPROVAL ☐ TENDER
☐ ADVANCE COPY ☒ CONSTRUCTION

Drg. No : SWAY / ES - 03

Scale : 1 : 350 Drawn By : Amit Kamboj

Date : Sep. 2015 Design By : Nitesh Kumar

Ckd By : Anand Havella

Architects :
ANB CONSULTANTS
FLAT NO. 306, 3rd FLOOR KASMANDA REGENT APARTMENTS -2
PARK ROAD, LUCKNOW -226001 PH. NO. (0522) 2238854

Services Consultant :
Consummate Engineering Services (P) Ltd.
Noida Office : B - 67, Sector - 67, Noida - 201 301
Tel : (0120) 6943500 (24 Lines)
Lko. Office : R 006, Rohtas Plumeria, Gomti Nagar, Lucknow
e mail : mail@cespl.in, website : www.cespl.in