



SITE PLAN
DRAWING TITLE :-
M/S APPEX HEIGHTS
CONSORTIUM MEMBER :-
SAMS REAL ESTATE PVT. LTD.
CONSORTIUM :-
BUILDERS & PROMOTERS :-
SIDDHANT VIHAR YOUNA, GHAZIABAD
AT PLOT NO. 4/PS-23
PROPOSED RESIDENTIAL COMPLEX

PROJECT :-
PROPOSED RESIDENTIAL COMPLEX
AT PLOT NO. 4/PS-23
SIDDHANT VIHAR YOUNA, GHAZIABAD
CONSORTIUM :-
BUILDERS & PROMOTERS :-
SAMS REAL ESTATE PVT. LTD.
CONSORTIUM MEMBER :-
M/S APPEX HEIGHTS
DRAWING TITLE :-
SITE PLAN

1	ALSTONIA SCHOLARIS	66 No.S.
2	FLOSCONIALA	66 No.S.
TOTAL = 132 No.S.		

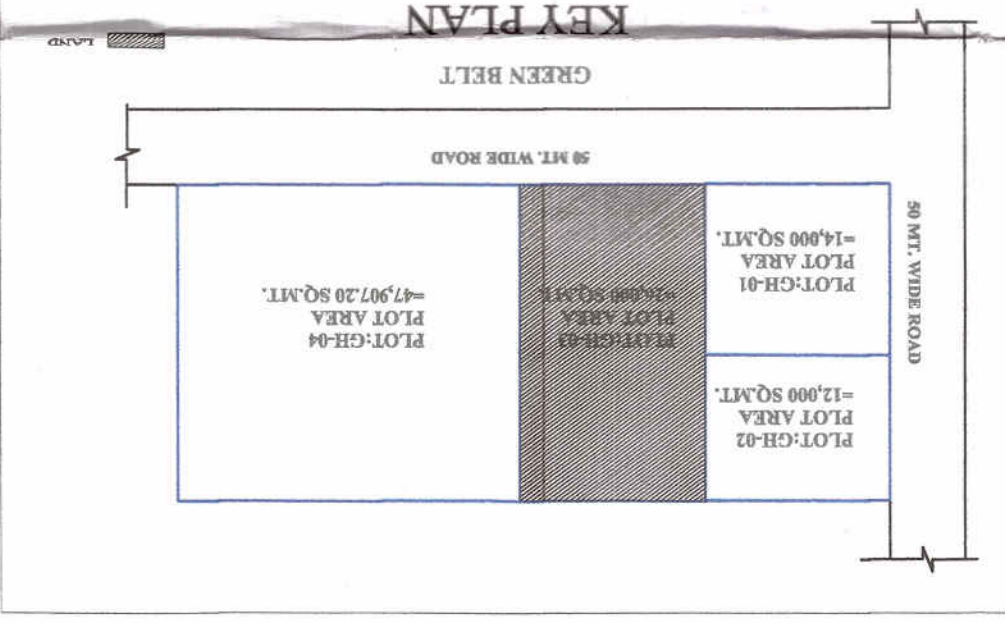


26	PROPOSED NO. OF TREES	130 TREES
25	REQUIRED TREE	130 TREES
24	REQUIRED TREE	130 TREES
23	PROPOSED TWO WHEELER FOR E.W.S. (PROVIDE IN BASMENT)	129 NOS.
22	REQUIRED PARKING FOR E.W.S. (PROVIDE IN BASMENT)	129 NOS.



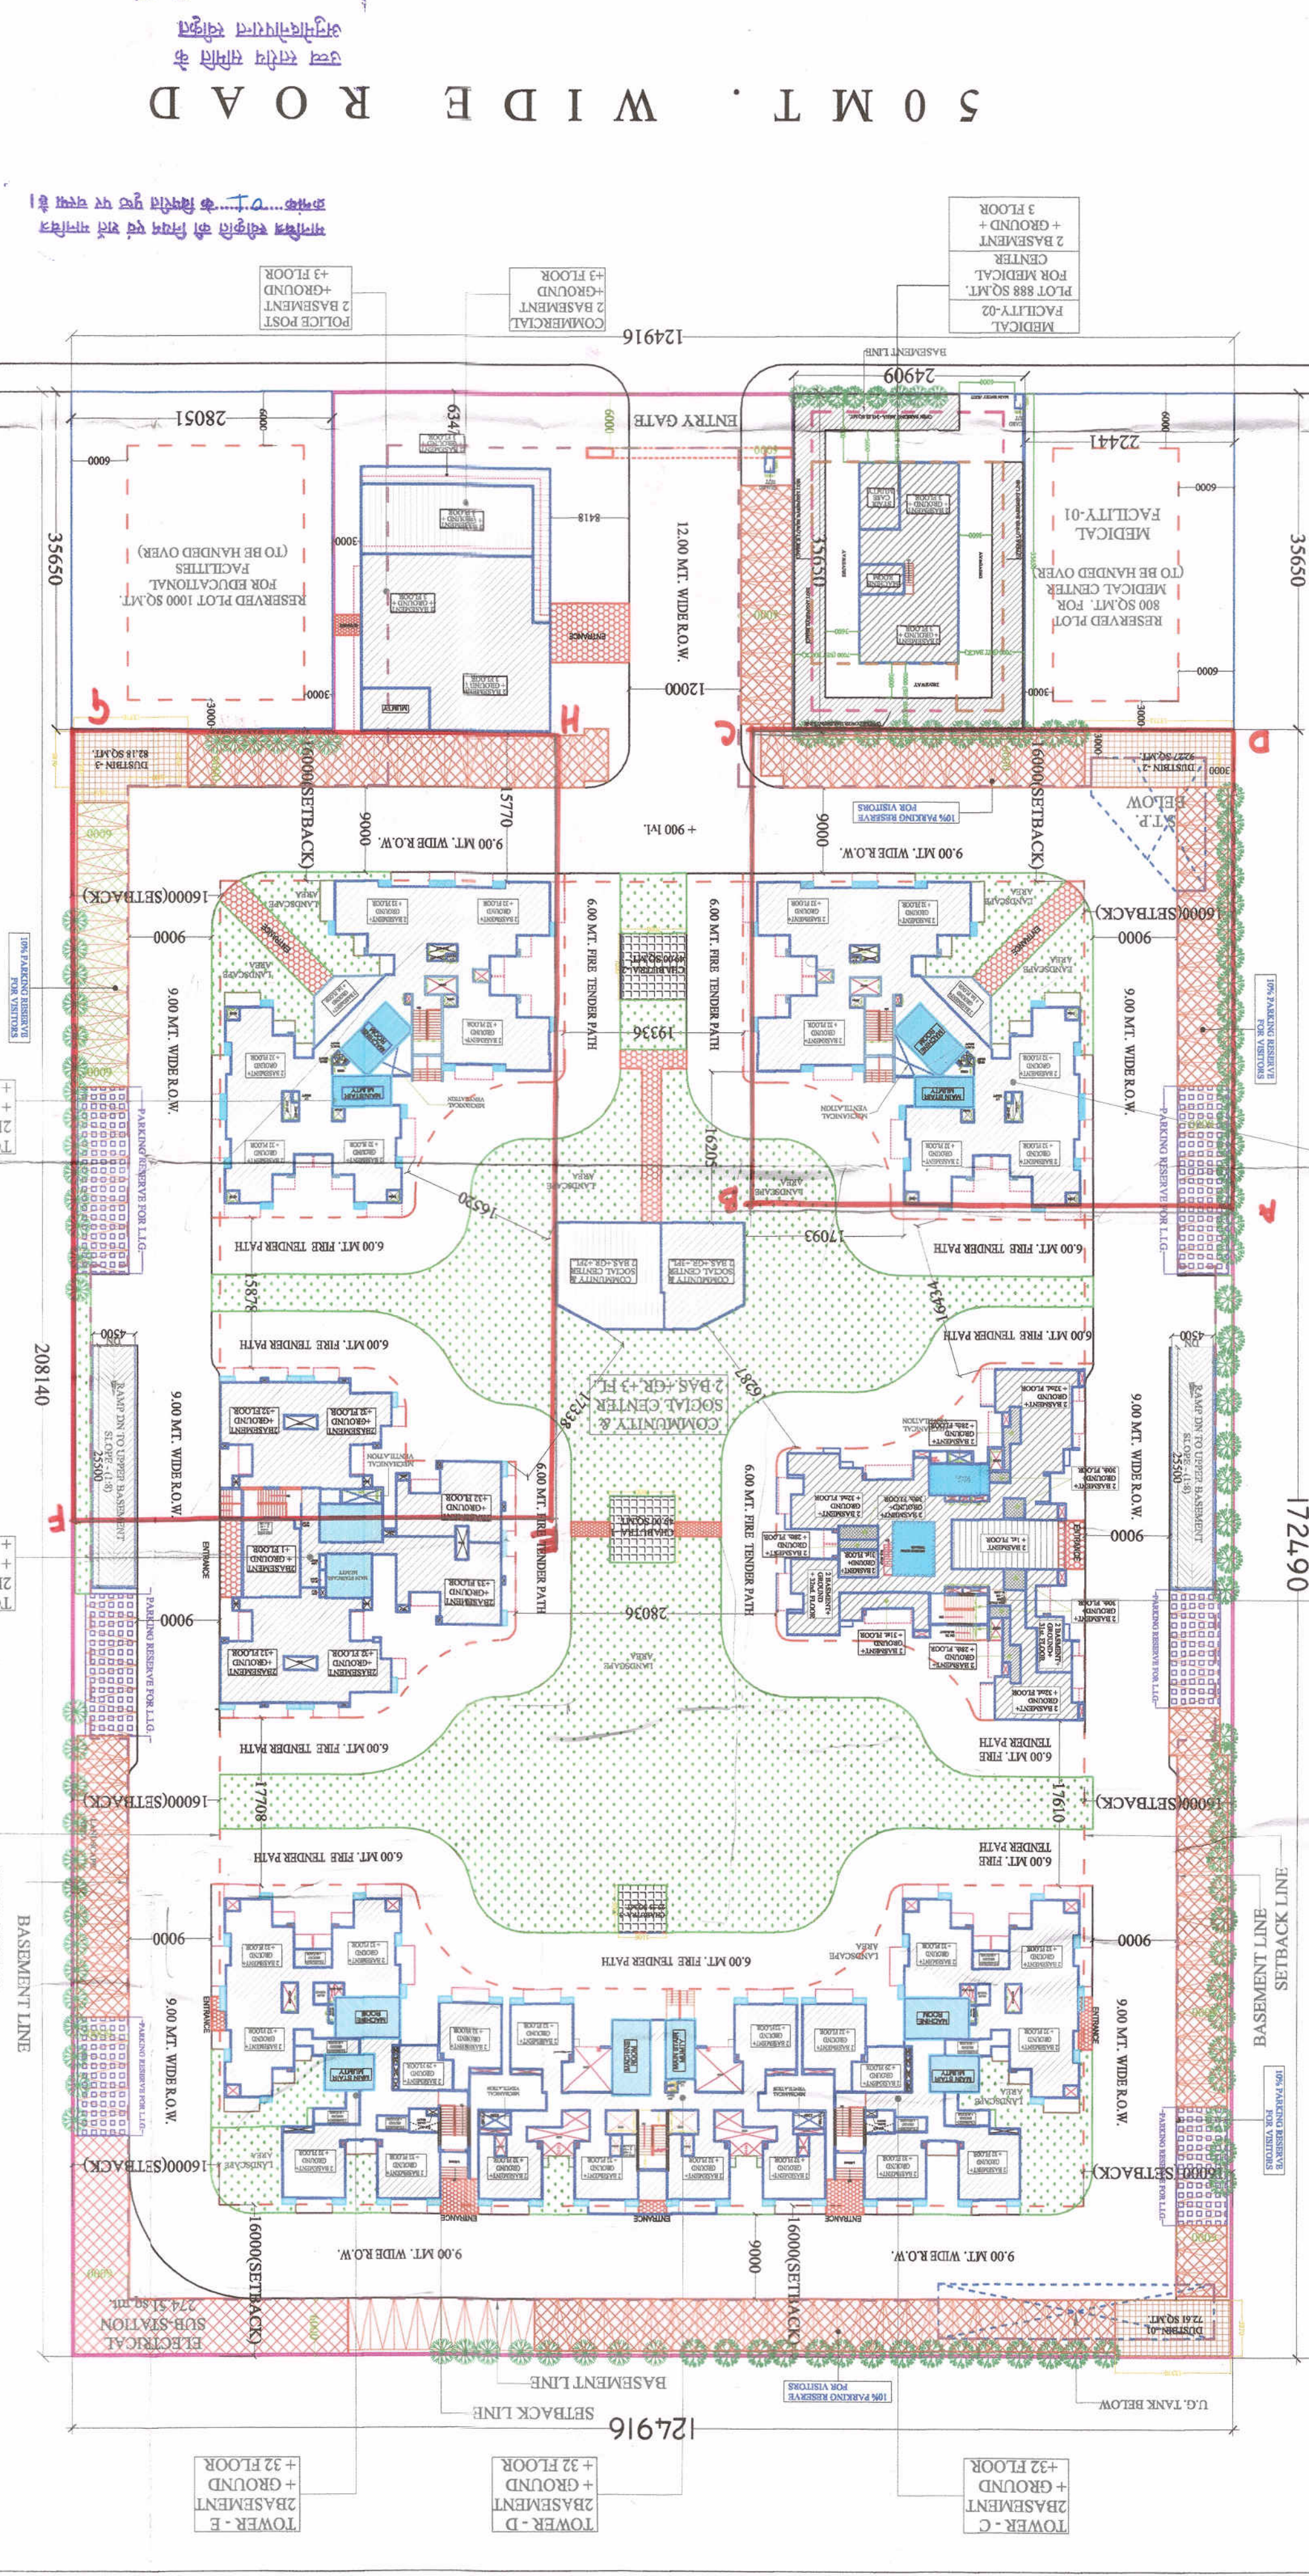



