

PROJECT :-
PROPOSED RESIDENTIAL COMPLEX
AT PLOT NO - 4/BS-2/3,
SIDHDHARTH VIHAR YOUNA, GHAZIABAD

BUILDERS & PROMOTERS :-
SAMS REAL ESTATE PVT. LTD.
CONSORTIUM MEMBER :-
M/S APEX HEIGHTS
DRAWING TITLE :- TOWER - A & G ARE SAME
E.W.S. & L.I.G. NON F.A.R. AREA DETAIL.


ARCHITECTS:
Space Designers International
B-34, Sector-67, NOIDA-201301
PH: 91-9711837171, 181820
E-mail: spacedesigners@gmail.com, www.spacedesigners.com

DATE :-
SCALE :-
CHECKED BY :-
DRAWN BY :-
SIGNED BY :-
VISCAL :-
OWNERS SIGNATURE









For Apex Heights Pvt. Ltd.
Authorised Signature
DRG. No. :- 15



आपकी स्वीकृति के बिना कोई भी परिवर्तन नहीं किया जा सकता है।
आपकी स्वीकृति के बिना कोई भी परिवर्तन नहीं किया जा सकता है।
आपकी स्वीकृति के बिना कोई भी परिवर्तन नहीं किया जा सकता है।

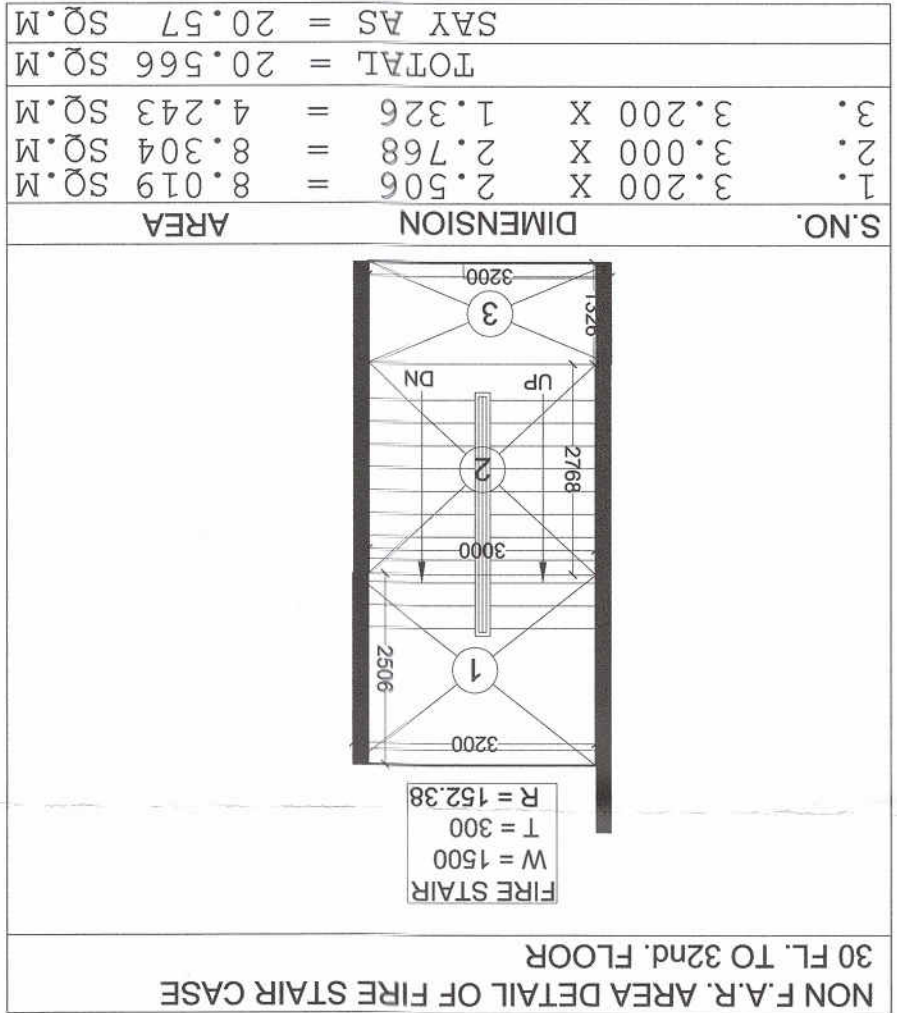

TOWER - A & G ARE SAME		E.W.S. & L.I.G. NON F.A.R. AREA	
PARTICULARS	E.W.S.	CIRCULATION	TOTAL
01. 30th. FLOOR	40.00 X 6 = 240 SQ.MT.	160.37 SQ.MT.	608.37 SQ.MT.
02. 31st. FLOOR	40.00 X 6 = 240 SQ.MT.	160.37 SQ.MT.	608.37 SQ.MT.
03. 32nd. FLOOR	40.00 X 6 = 240 SQ.MT.	160.37 SQ.MT.	608.37 SQ.MT.
04. TOTAL	= 864 SQ.MT. = 481.11 SQ.MT. = 2065.11 SQ.MT. = 61.71 SQ.MT.		

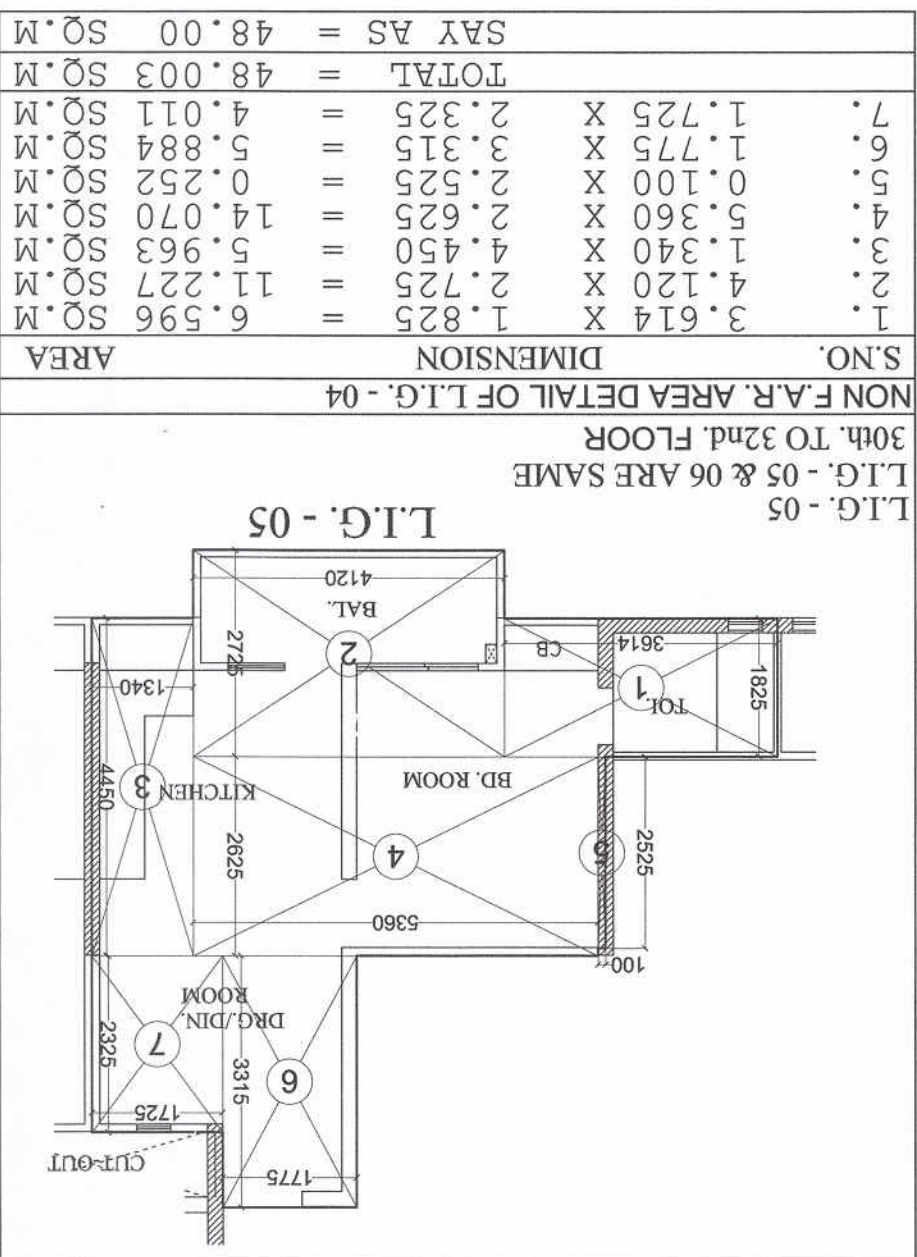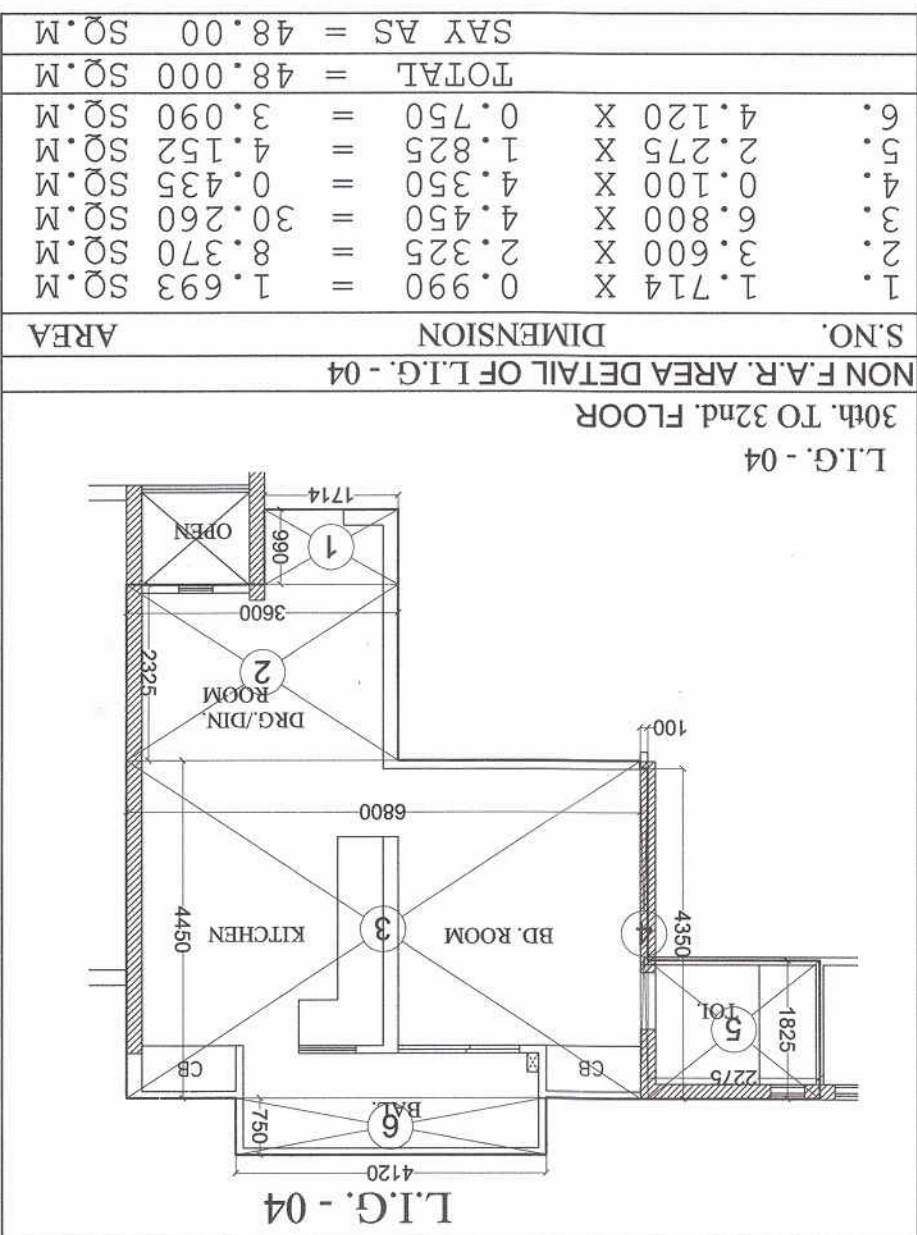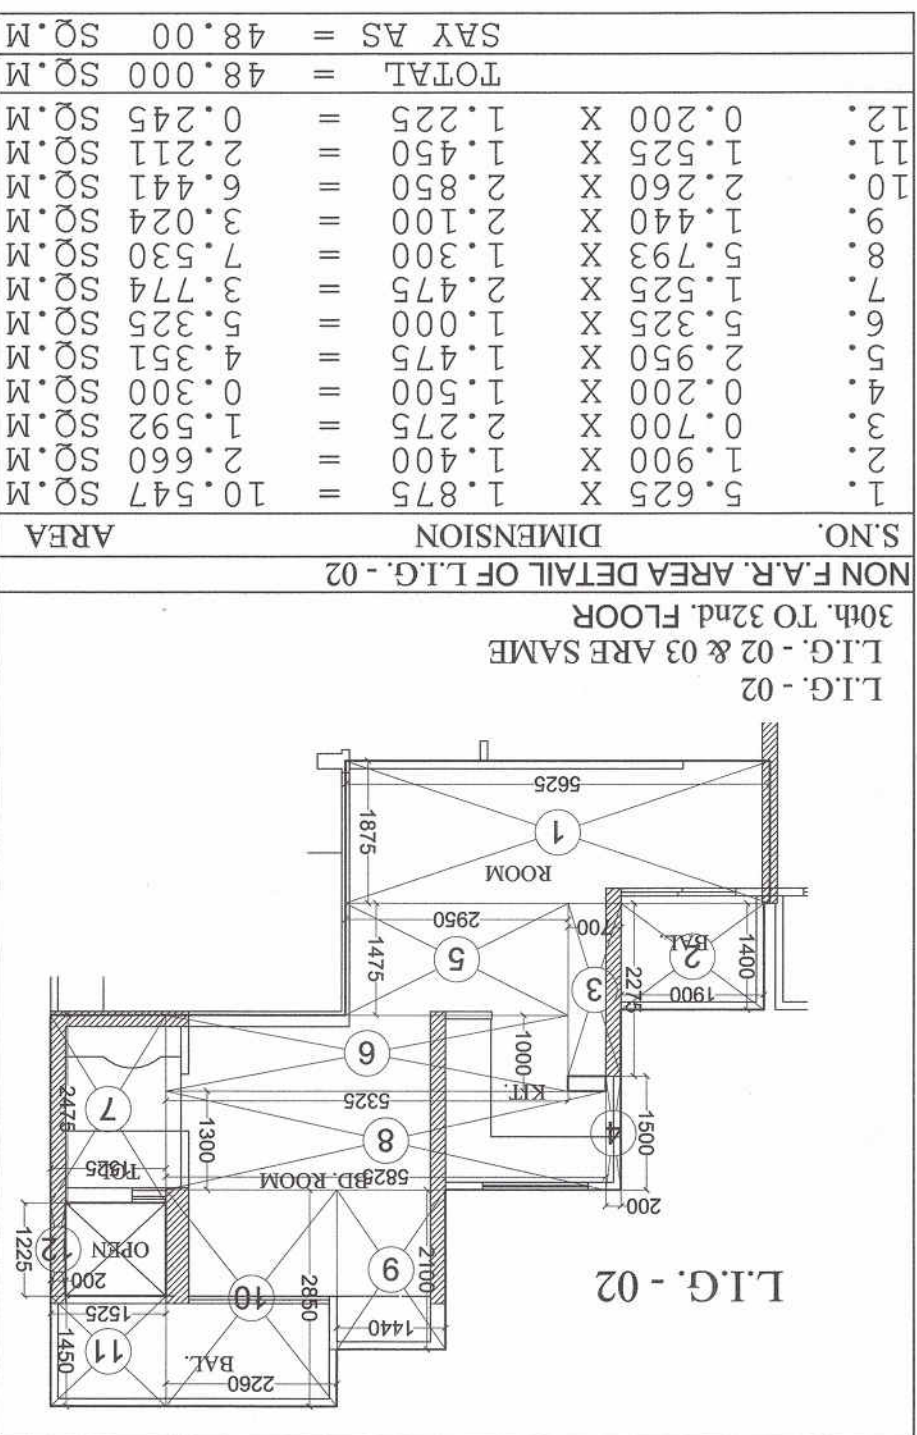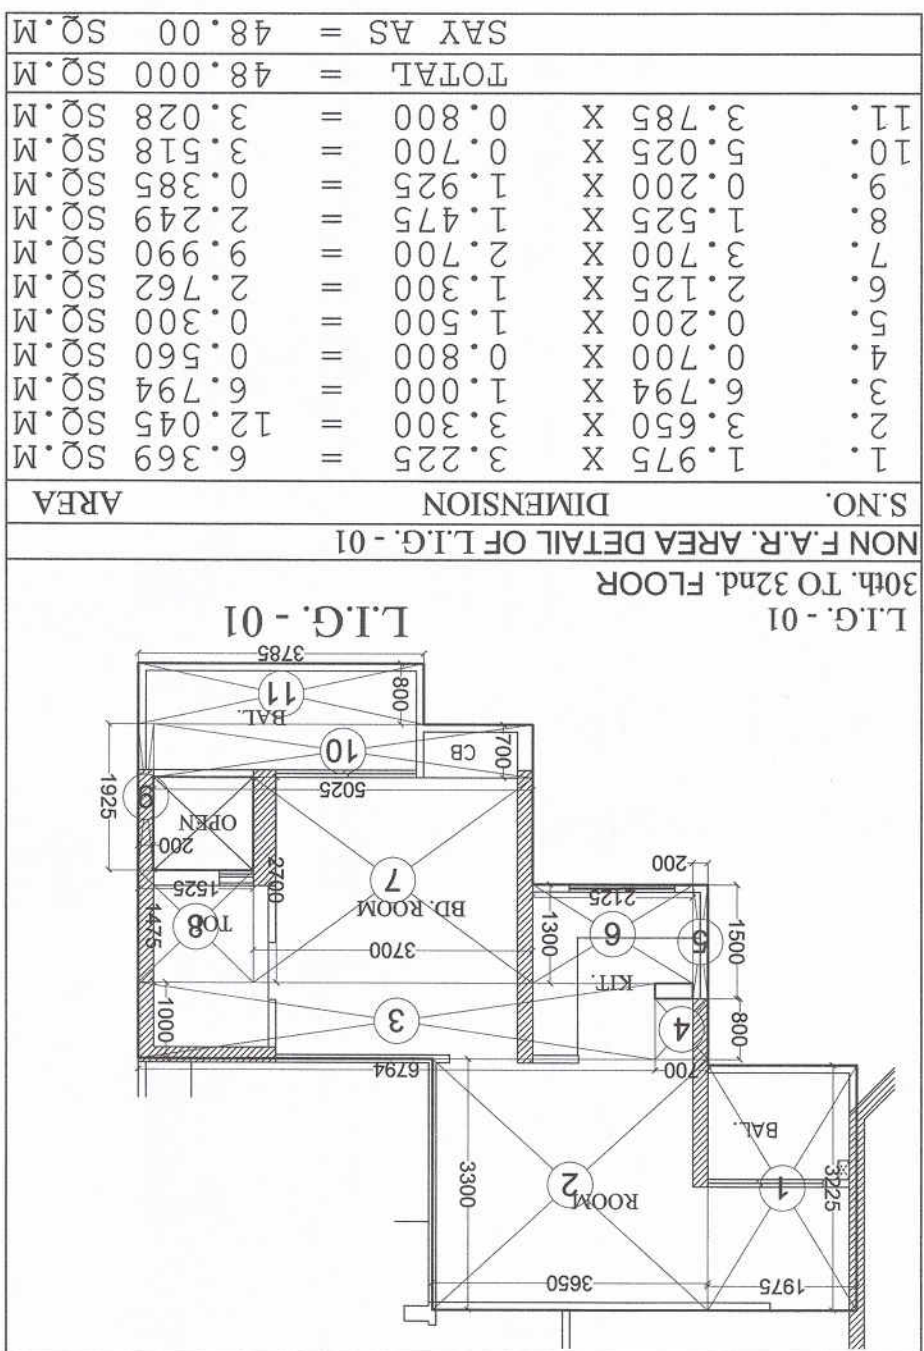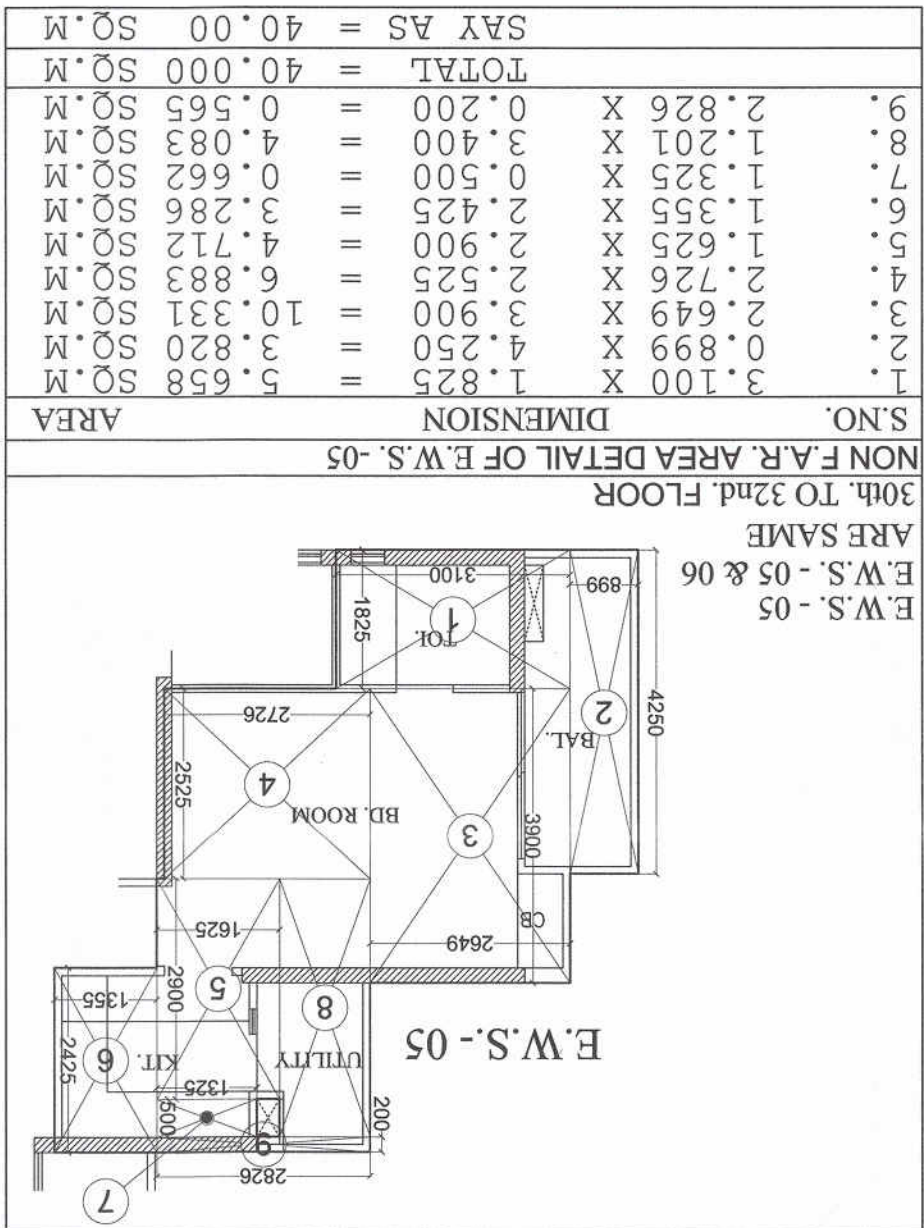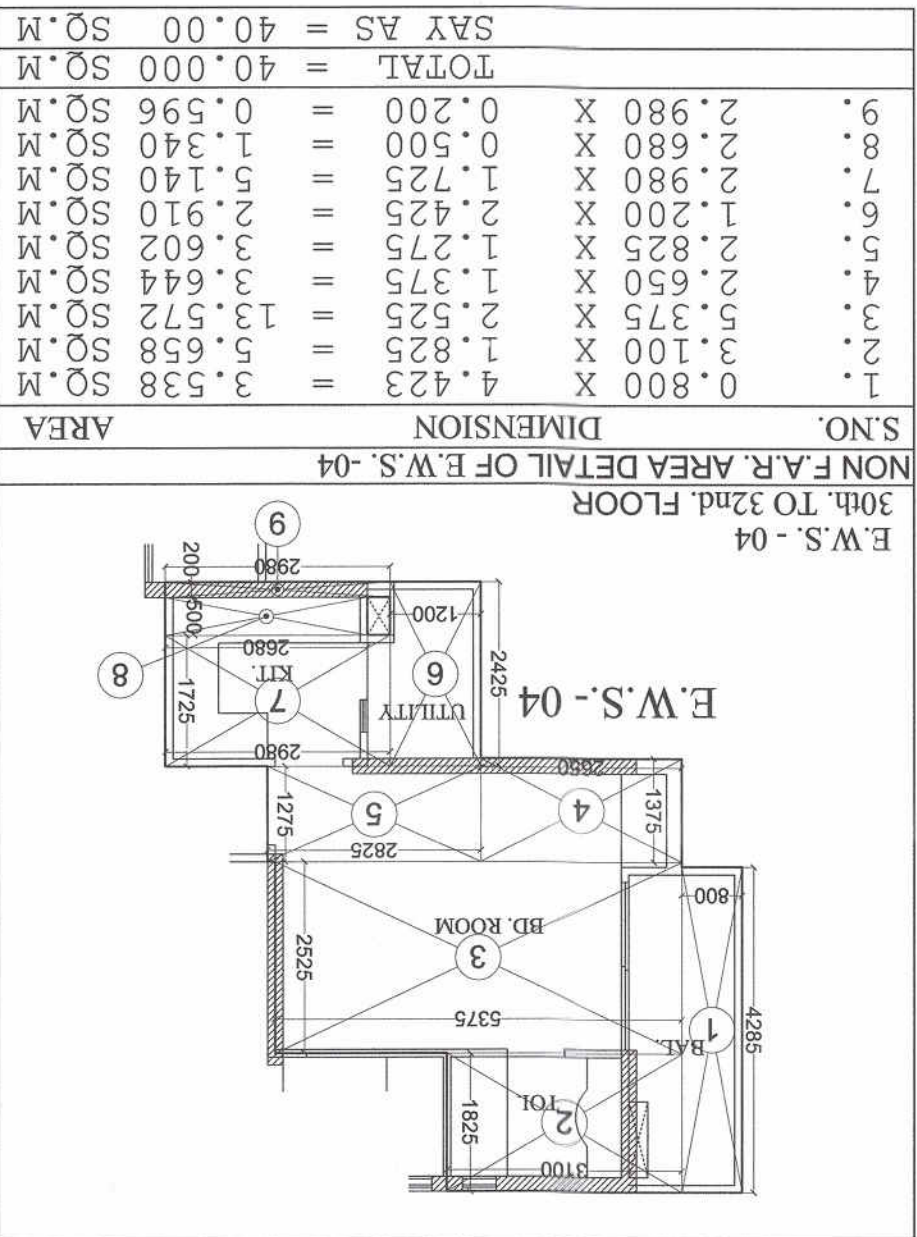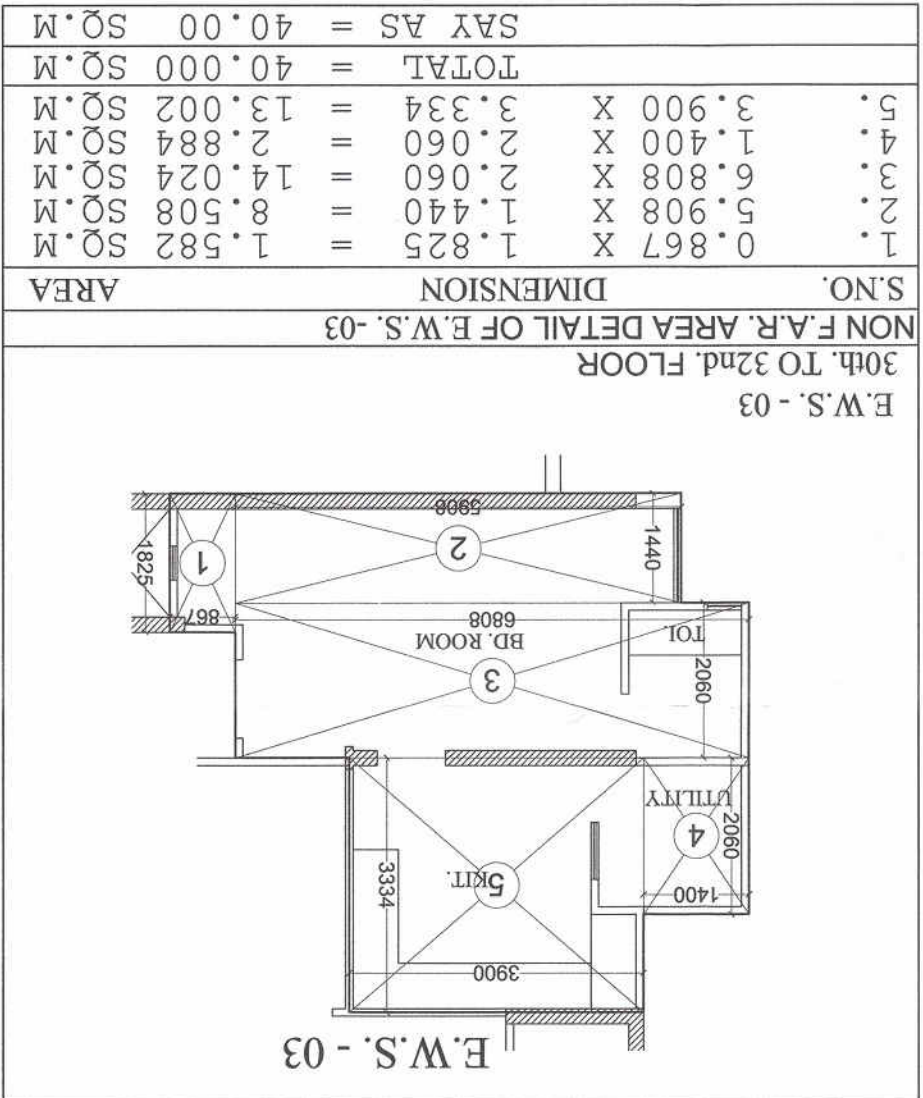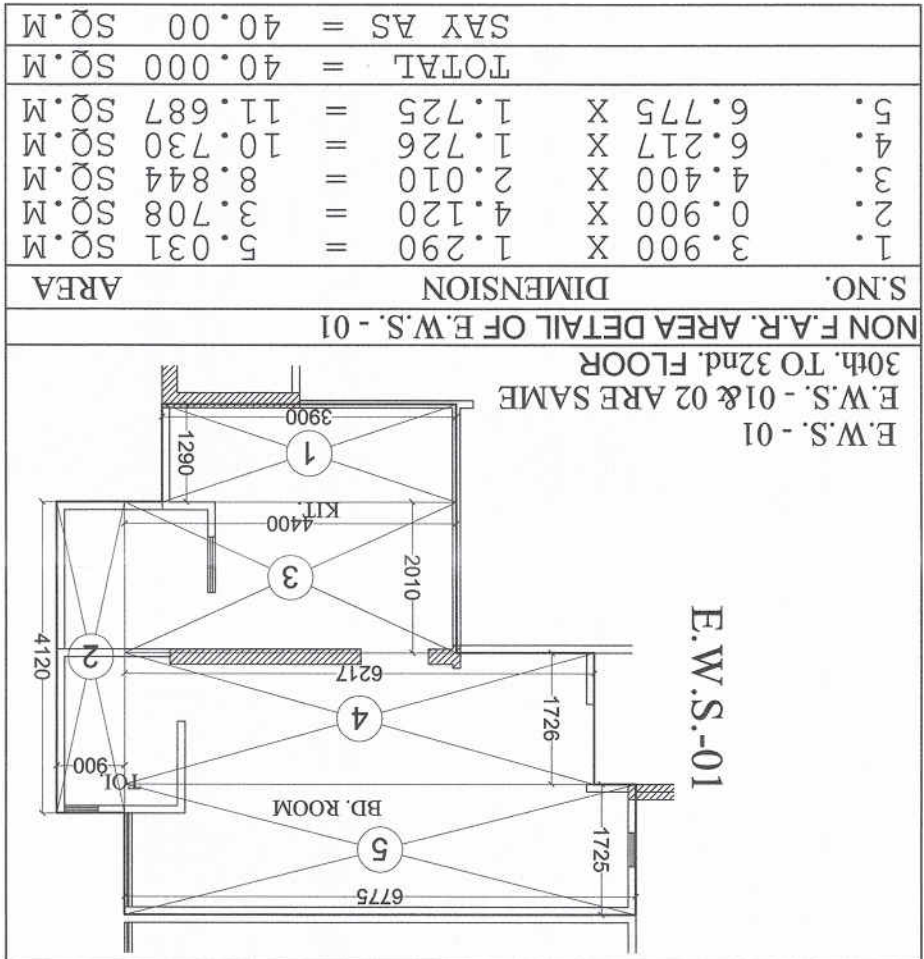

CIRCULATION F.A.R. AREA DETAIL OF 30th. TO 33rd. FLOOR
NET AREA = 160.373 SAY AS = 160.37 SQ. MT.

