


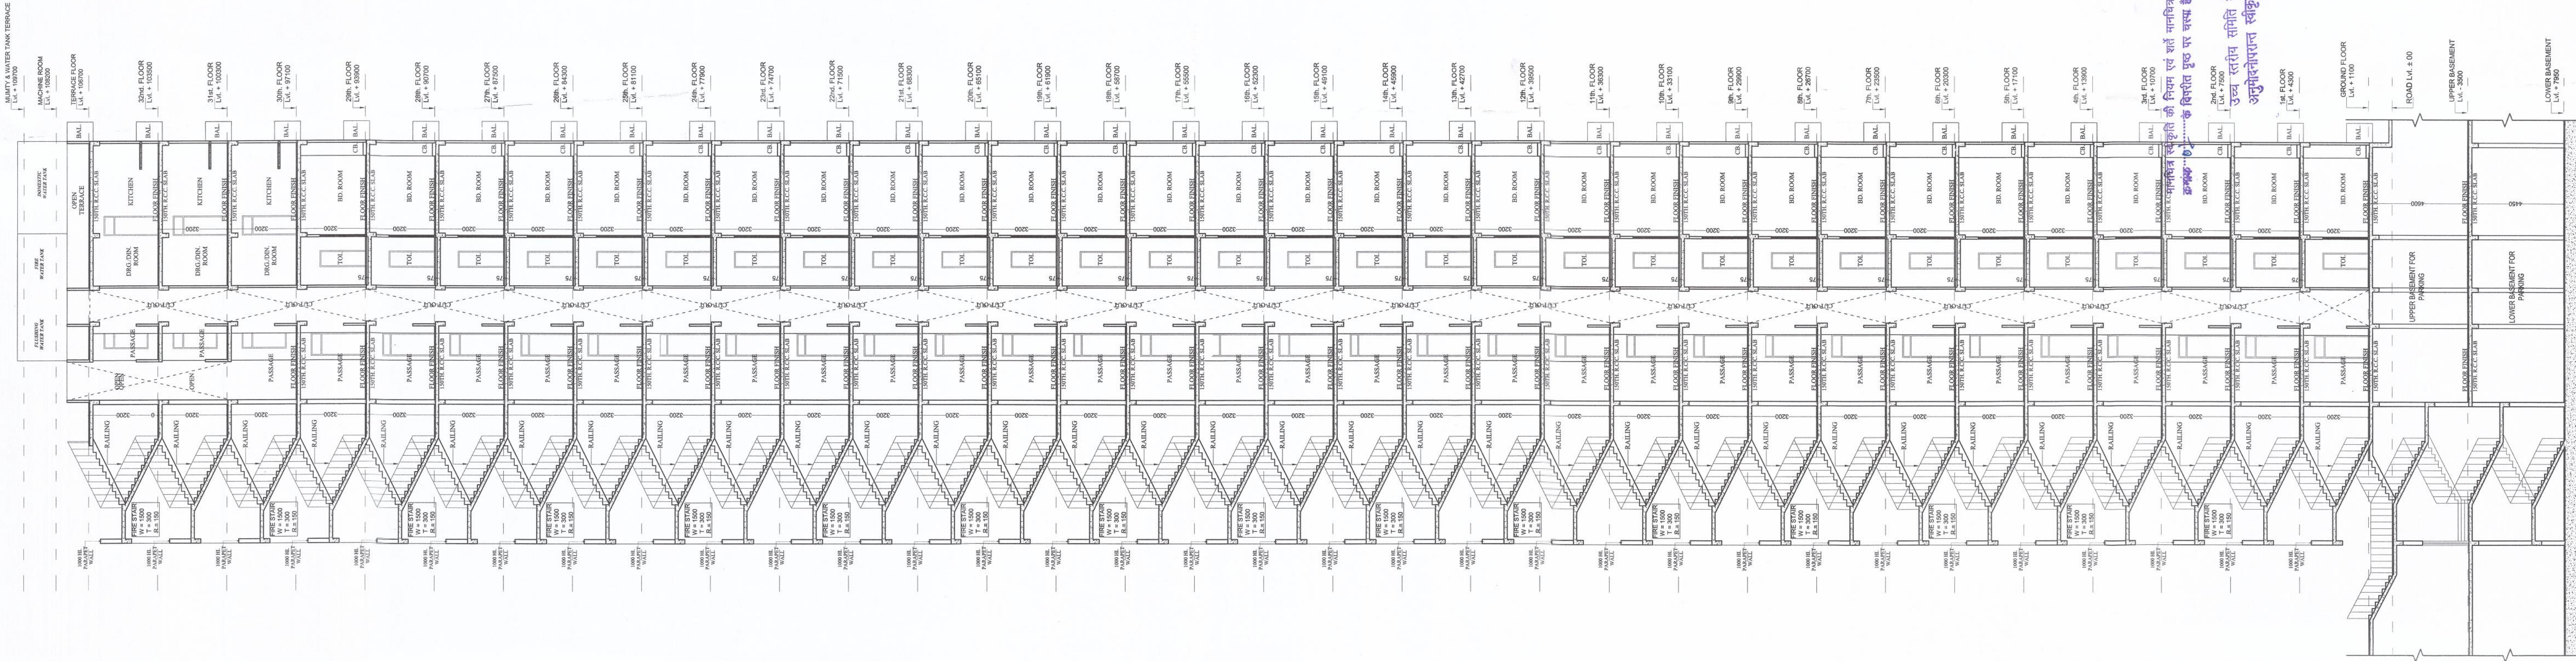

PROJECT :- PROPOSED RESIDENTIAL COMPLEX AT PLOT NO - 4/B5-2/3, SIDDHARTH VIHAR YOUNA, GHAZIABAD.	
BUILDERS & PROMOTERS :- CONSORTIUM :- SAMS REAL ESTATE PVT. LTD. CONSORTIUM MEMBER :- MIS APEX HEIGHTS	
DRAWING TITLE :- TOWER - A SECTION - A - A	
ARCHITECTS :- Space Designers International P-33, Sector-14, Gurgaon, Haryana Ph: 9911183771, 9911183772 e-mail: sdesigns@gmail.com, www.sdesigns.com	
DRAWN BY :- SALARY	CHECKED BY :- VSHAL
SCALE :- 1:150	DATE :-
For Apex Heights Pvt. Ltd. Author:  PROJECTS SUPERVISOR OWNER'S SIGNATURE	

उपरोक्त विवरणों के साथ ही शर्तें मान्य हैं।
उपरोक्त विवरणों के अनुसार प्रकल्प कार्य किया जायेगा।
उपरोक्त विवरणों के अनुसार प्रकल्प कार्य किया जायेगा।

SECTION A - A