


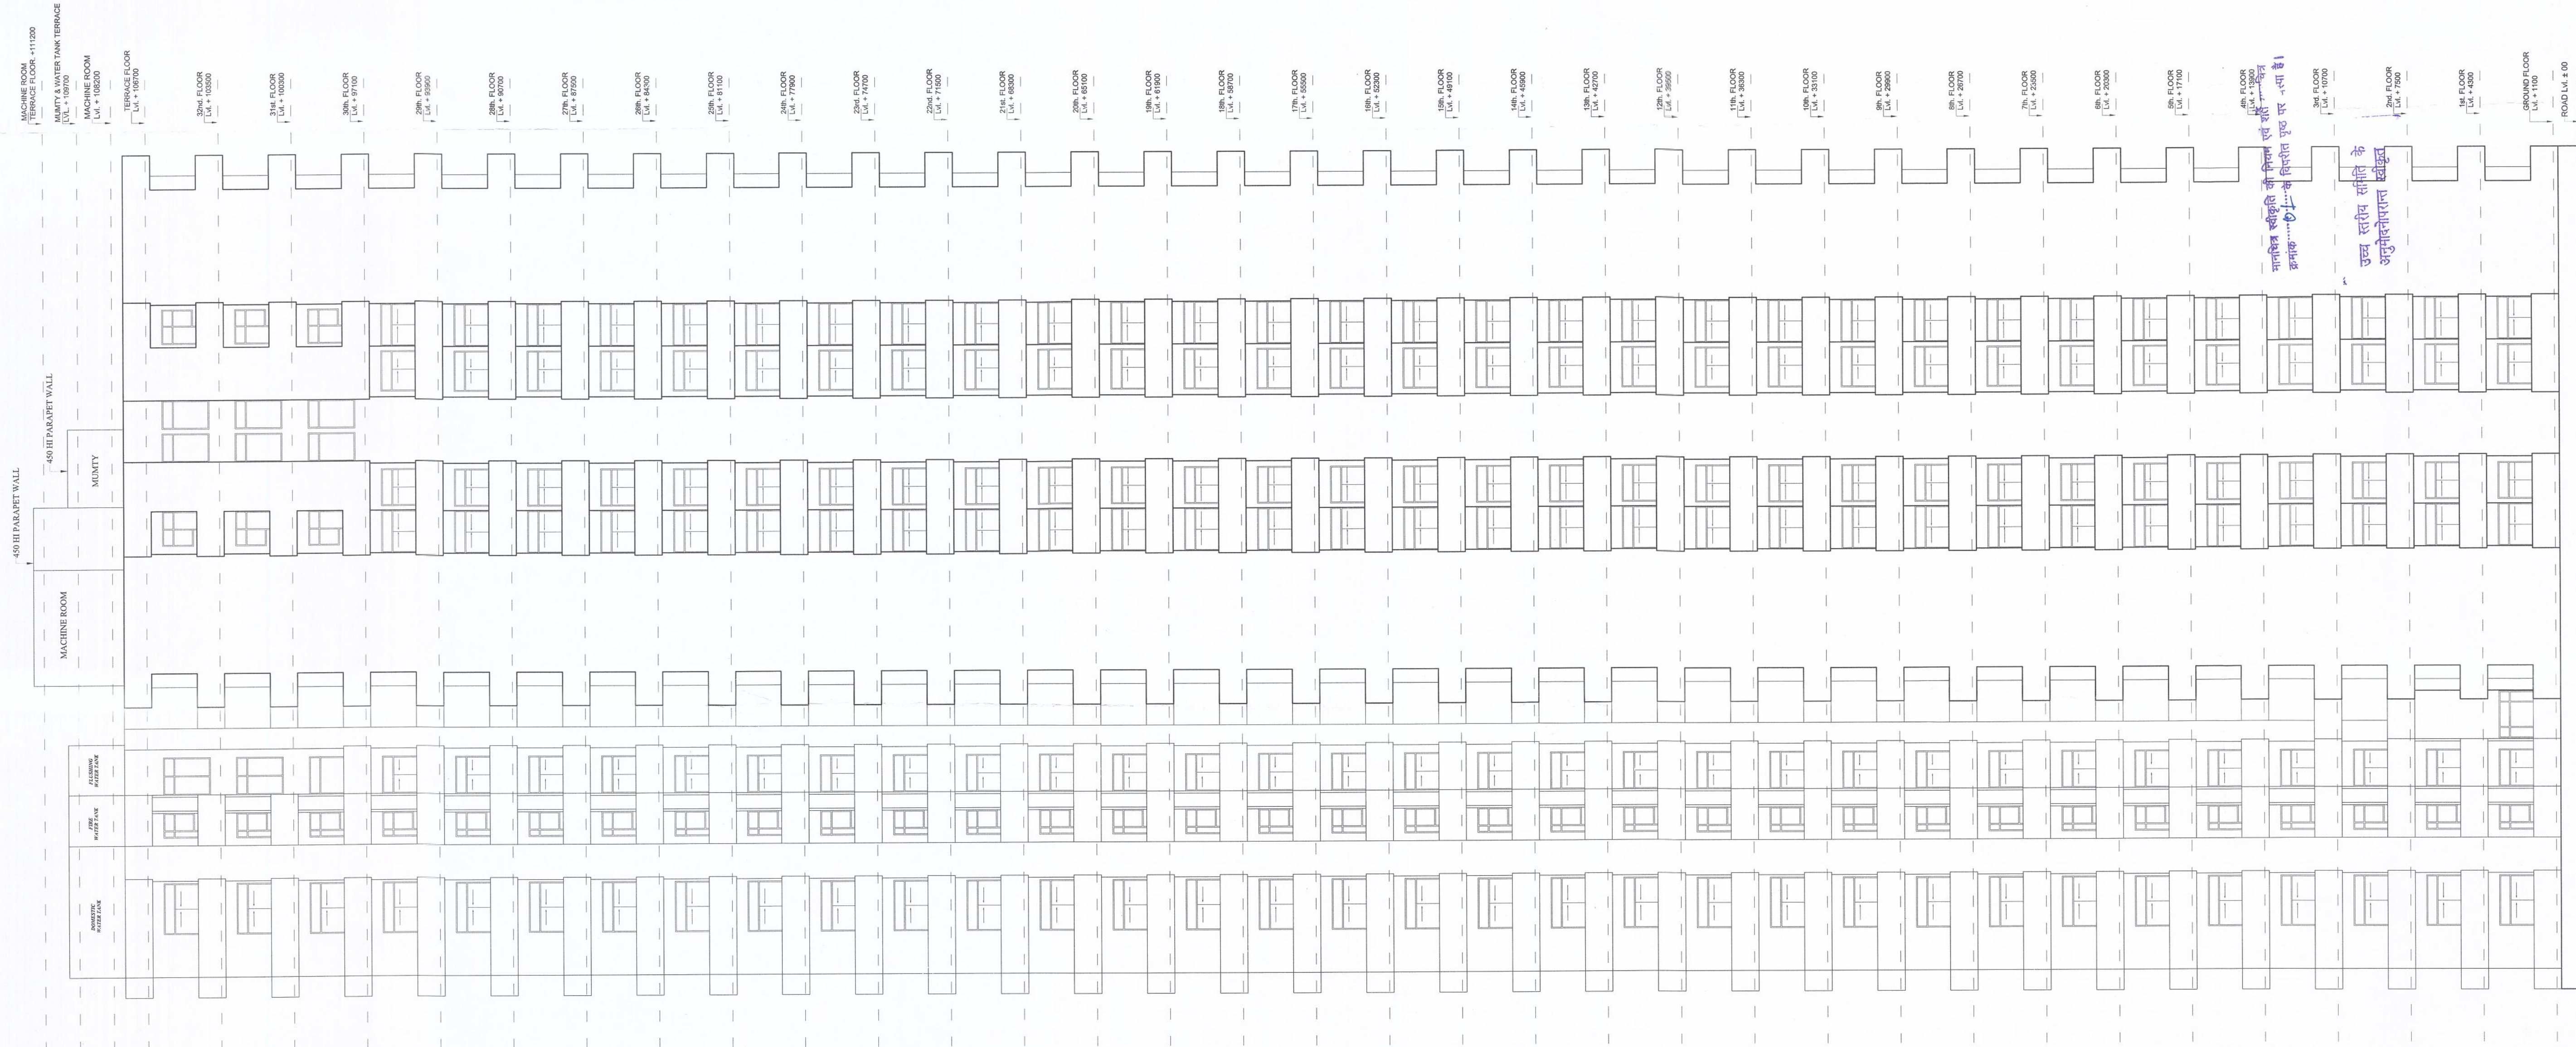

TOWER - A
ELEVATION - A



PROJECT :-
PROPOSED RESIDENTIAL COMPLEX
AT PLOT NO - 4/BS-2/3,
SIDDHARTH VIHAR YOUNA, GHAZIABAD,
BUILERS & PROMOTERS :-
CONSORTIUM :-
SAVIR REAL ESTATE PVT. LTD.
CONSORTIUM MEMBER :-
MIS APEX HEIGHTS
DRAWING TITLE :- TOWER - A
ELEVATION - A

ARCHITECTS :-
Space Designers International
Punjab Engineering College, Lahore
Ph: 99-8711835711, 99-8711835711
e-mail: spaceid@gmail.com, www.spaceid.com

For Apex Heights Pvt. Ltd.
Authorised Signatory
OWNER'S SIGNATURE

DRAWN BY :-
SAHIL

CHECKED BY :-
SAHIL

SCALE :-
1:150

DATE :-
16.12.2017

DRG. No. :- 17