


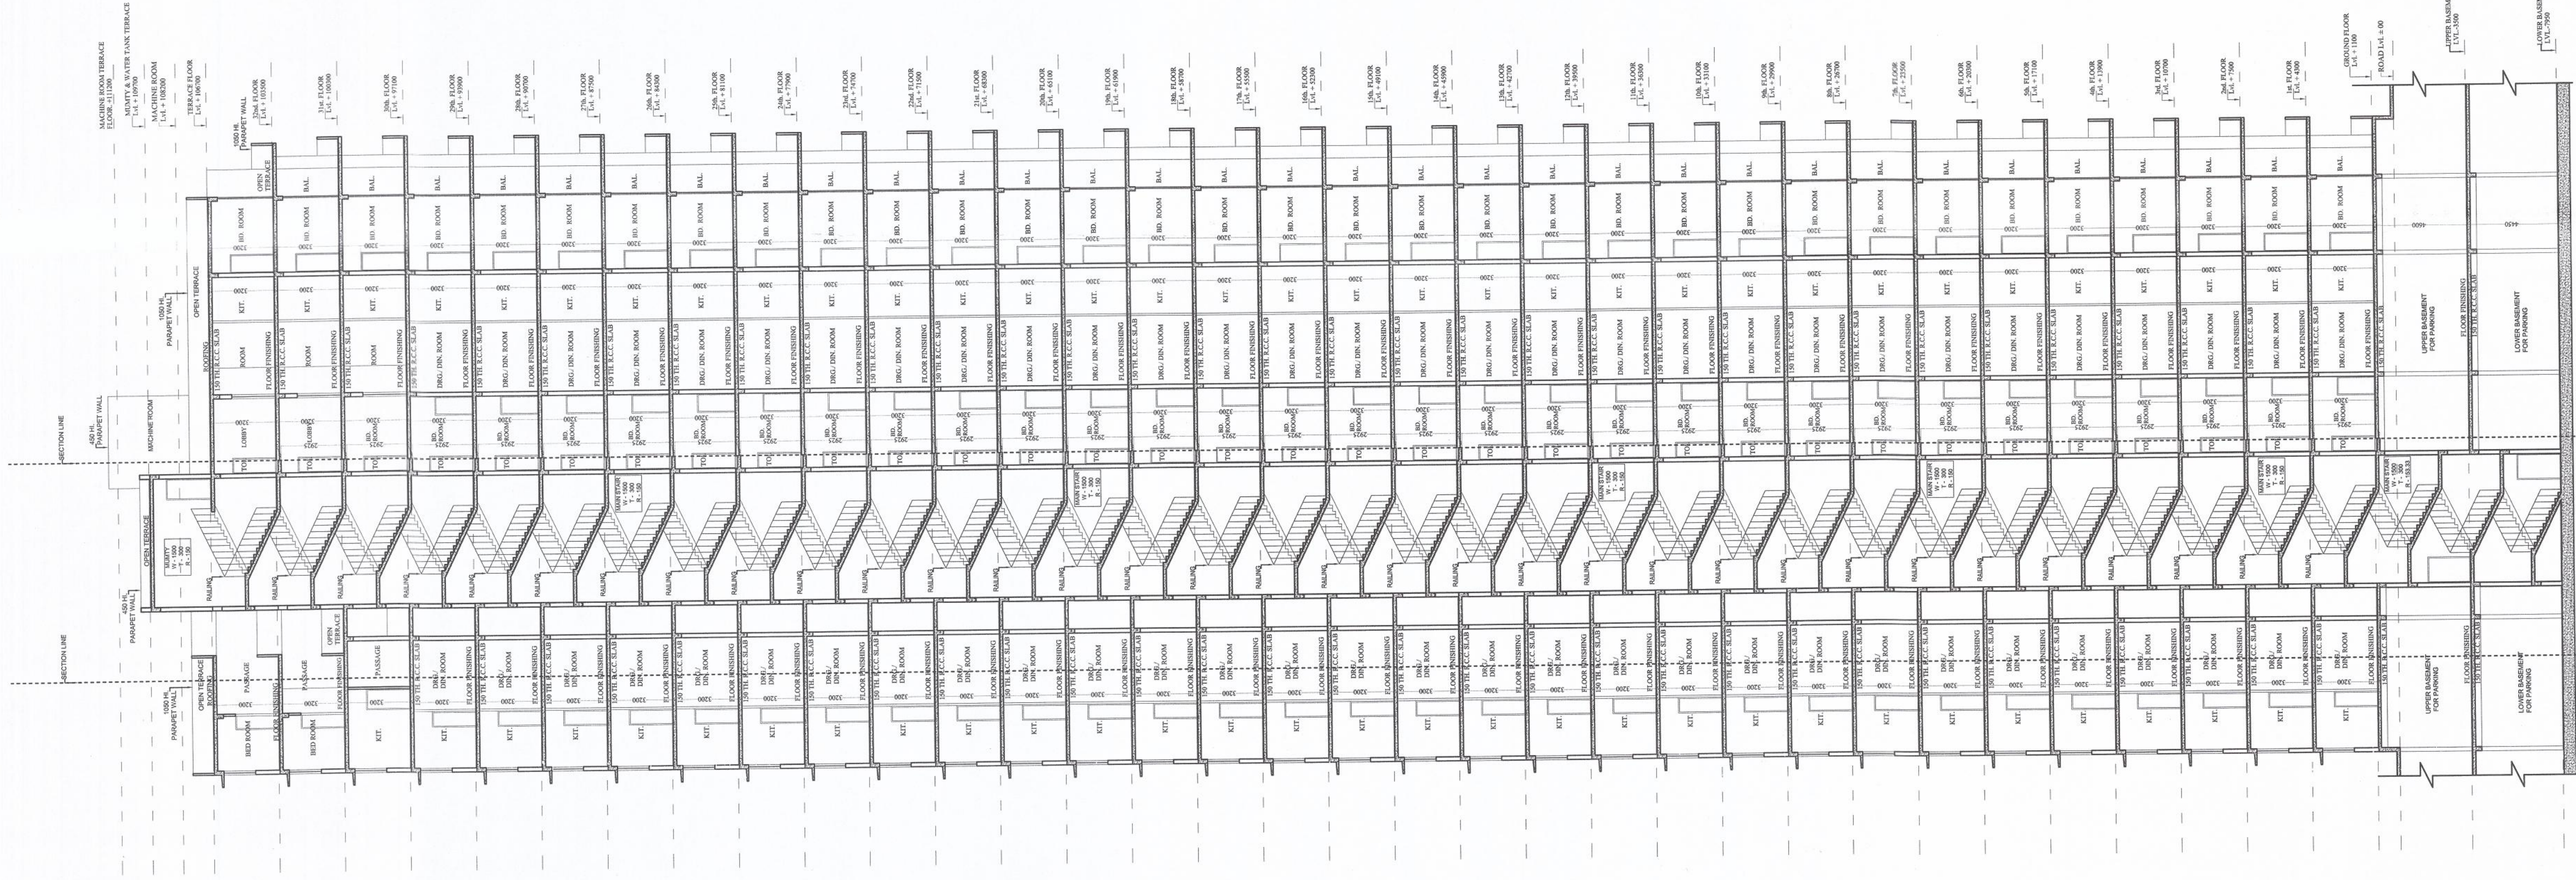

TOWER - B
SECTION - B - B'



TOWER - B
ELEVATION - B

PROJECT :-
PROPOSED RESIDENTIAL COMPLEX
AT PLOT NO - 4/BS-2/3,
SIDDHARTH VIHAR YOJNA, GHAZIABAD,
BUILDERS & PROMOTER :-
CONSORTIUM :-
SAMS REAL ESTATE PVT. LTD.
CONSORTIUM MEMBER :-
M/S APEX HEIGHTS

DRAWING TITLE :- TOWER - B
ELEVATION - B
SECTION - B B'



ARCHITECTS :-
Space Designers International
B - 34, SECTOR-87, NOIDA
Ph : 91 971635771, 1819 & 20
Mob: 9811070389, 981135231
e-mail : spacedesign@gmail.com, www.spacedi.com

DRAWN BY :-
SANJAY

CHECKED BY :-
VISHAL

SCALE
1 : 200

DATED :-



For Apex Heights Pvt. Ltd.
Authorised Signatory

OWNERS SIGN

ARCHITECTS SIGN.
DRG. NO. - 26

महानगर स्वीकृति की तिथि एवं सर्वे मानक
अनुसंधान... के विस्तृत रूप पर सत्या है।

उच्च स्तरीय समिति के
अनुमोदनपत्र स्वीकृत

