


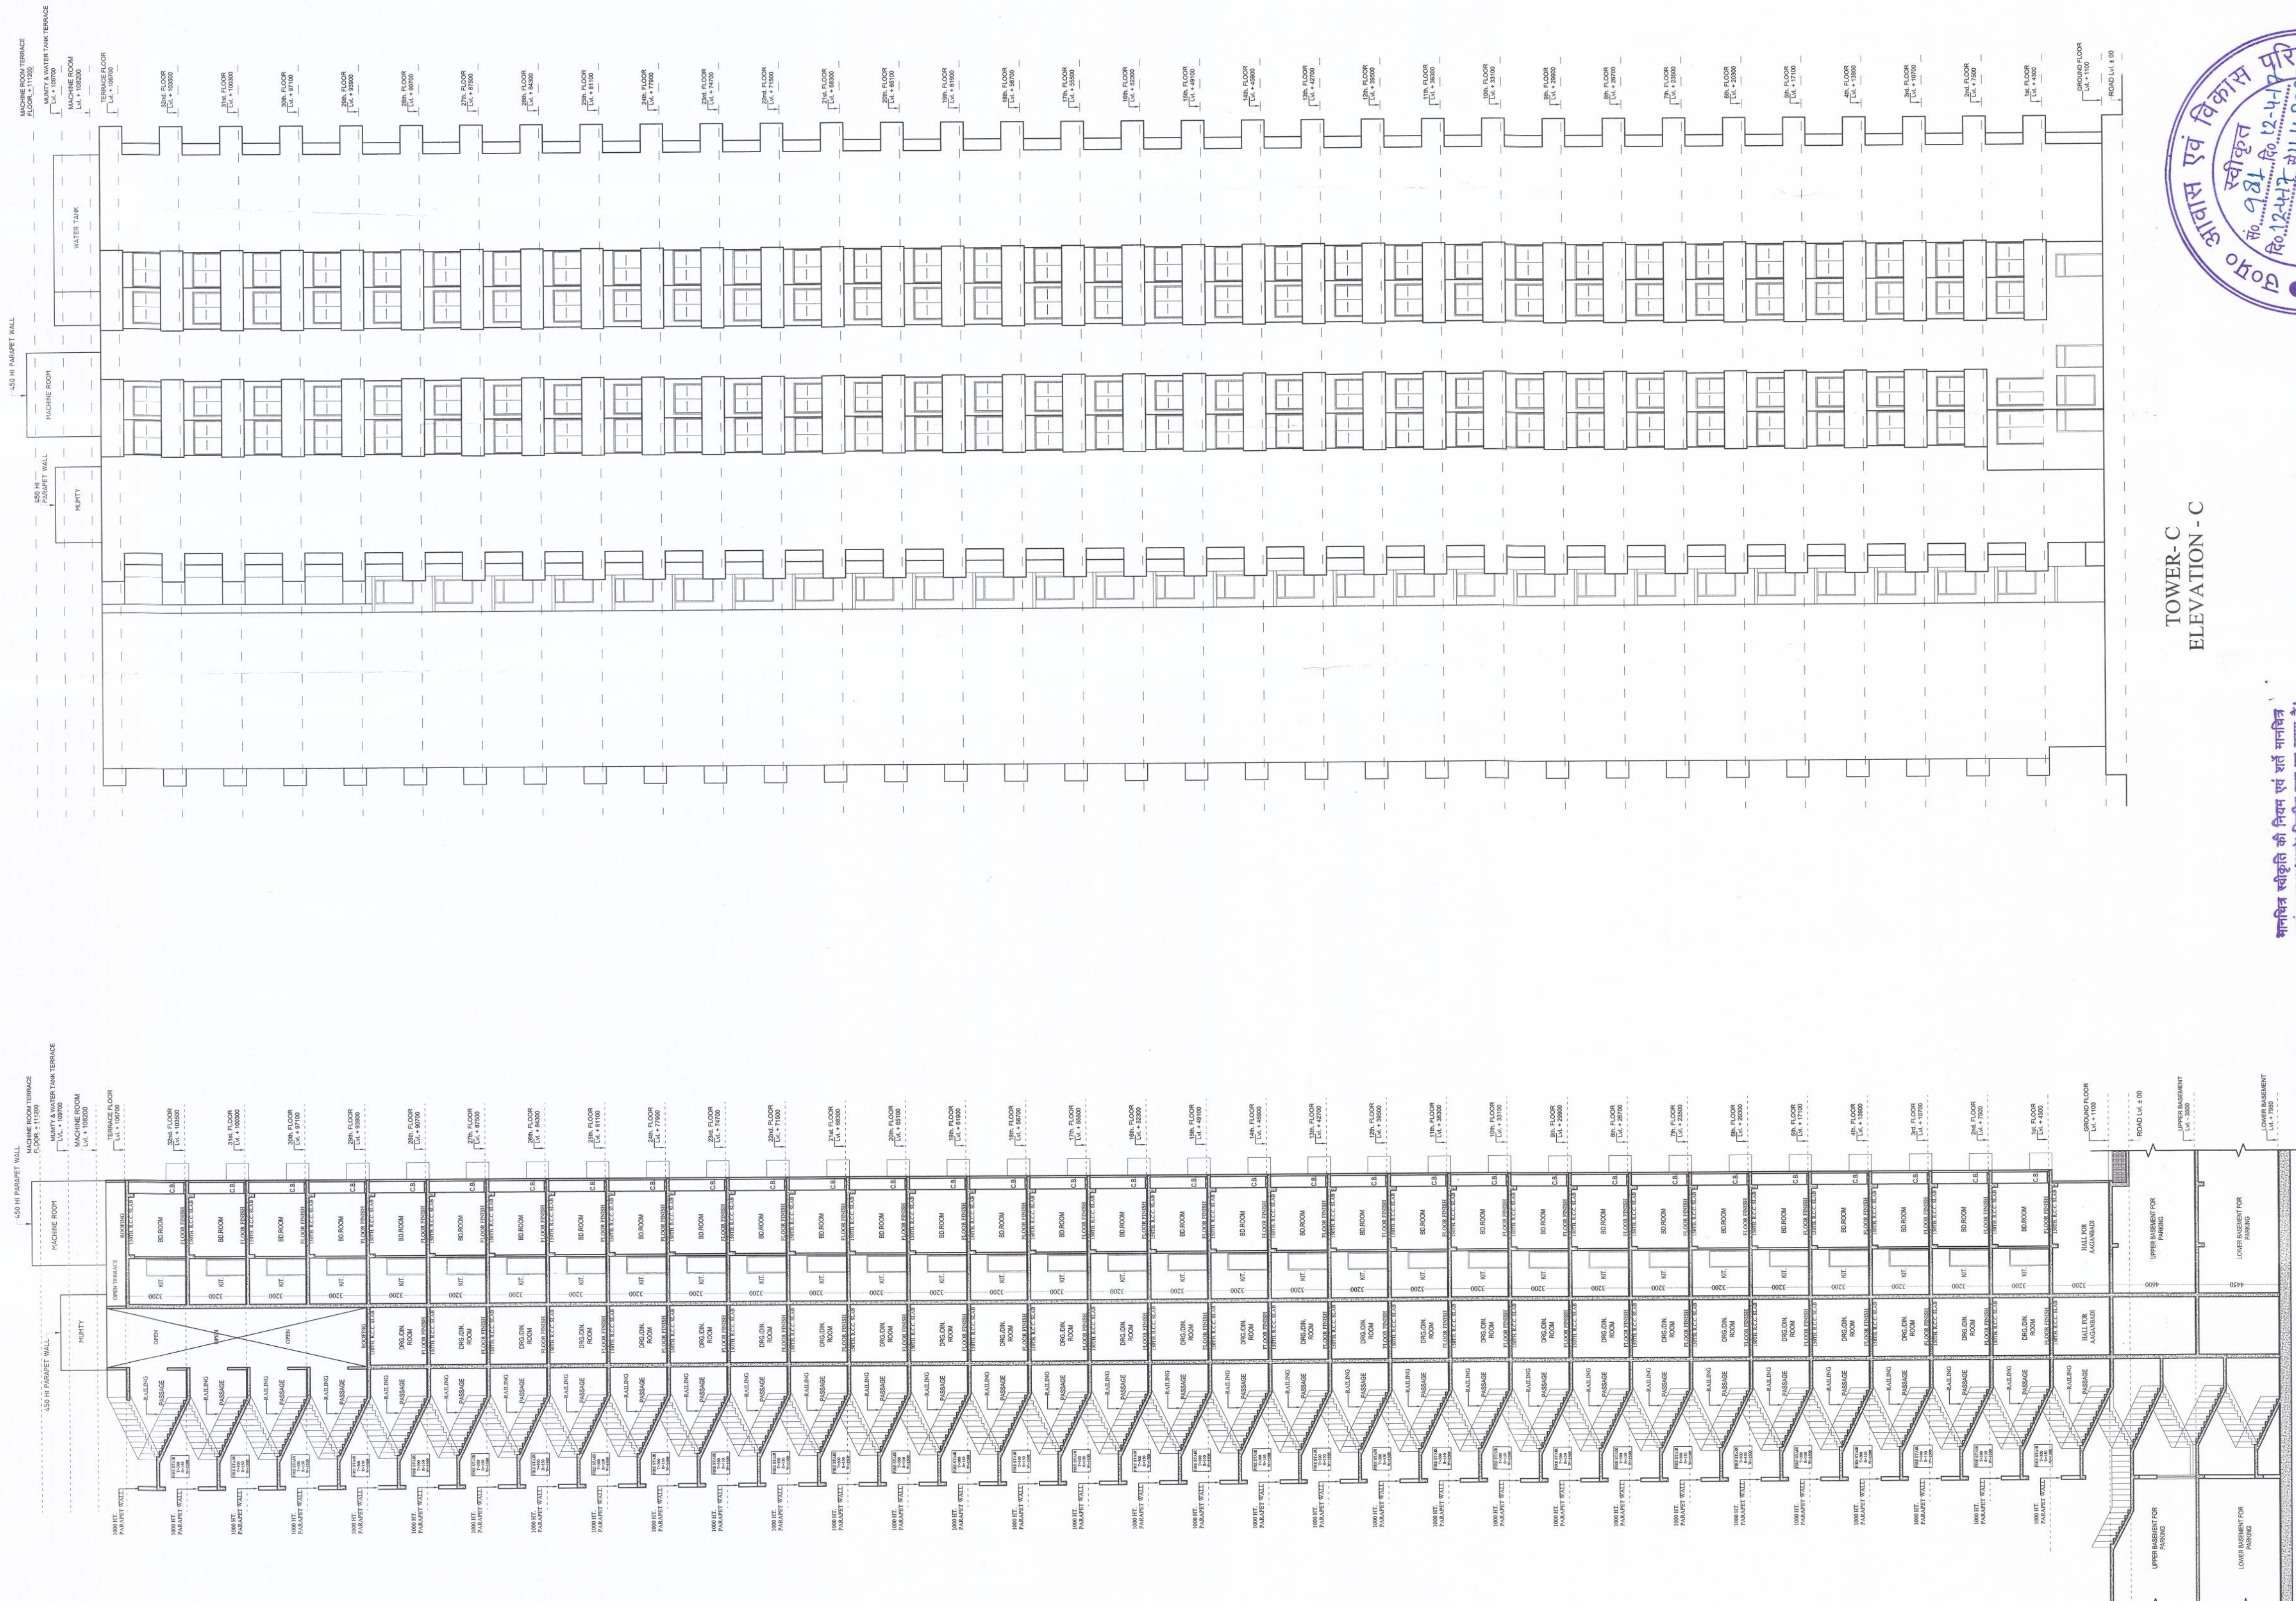

TOWER-E
SECTION - C - C'

TOWER-C
ELEVATION - C

समस्त स्वीकृति को निम्न एवं डॉ. मणिक
समस्त स्वीकृति को निम्न एवं डॉ. मणिक
समस्त स्वीकृति को निम्न एवं डॉ. मणिक



12 APR 2017

PROJECT :- PROPOSED RESIDENTIAL COMPLEX AT PLOT NO - 4/BS-2/3, SIDDHARTH VIHAR YOUNA, GHAZIABAD.	
BUILDERS & PROMOTERS :- SAMS REAL ESTATE PVT. LTD. CONSORTIUM MEMBER :- MS APX HEIGHTS	
DRAWING TITLE :- TOWER - C SECTION - C - C	
ARCHITECTS: Space Designs International Pvt. Ltd. (C.O. No. 20781) Plot No. 10/20/1, 10/20/2 e-mail: spaceid@gmail.com, www.spaceid.com	
DRAWN BY :- SAHAY	CHECKED BY :- VISHAL
SCALE :- 1:200	DATE :-
ARCHITECT'S SIGNATURE	
OWNER'S SIGNATURE	
DRG. No. :- 33	