



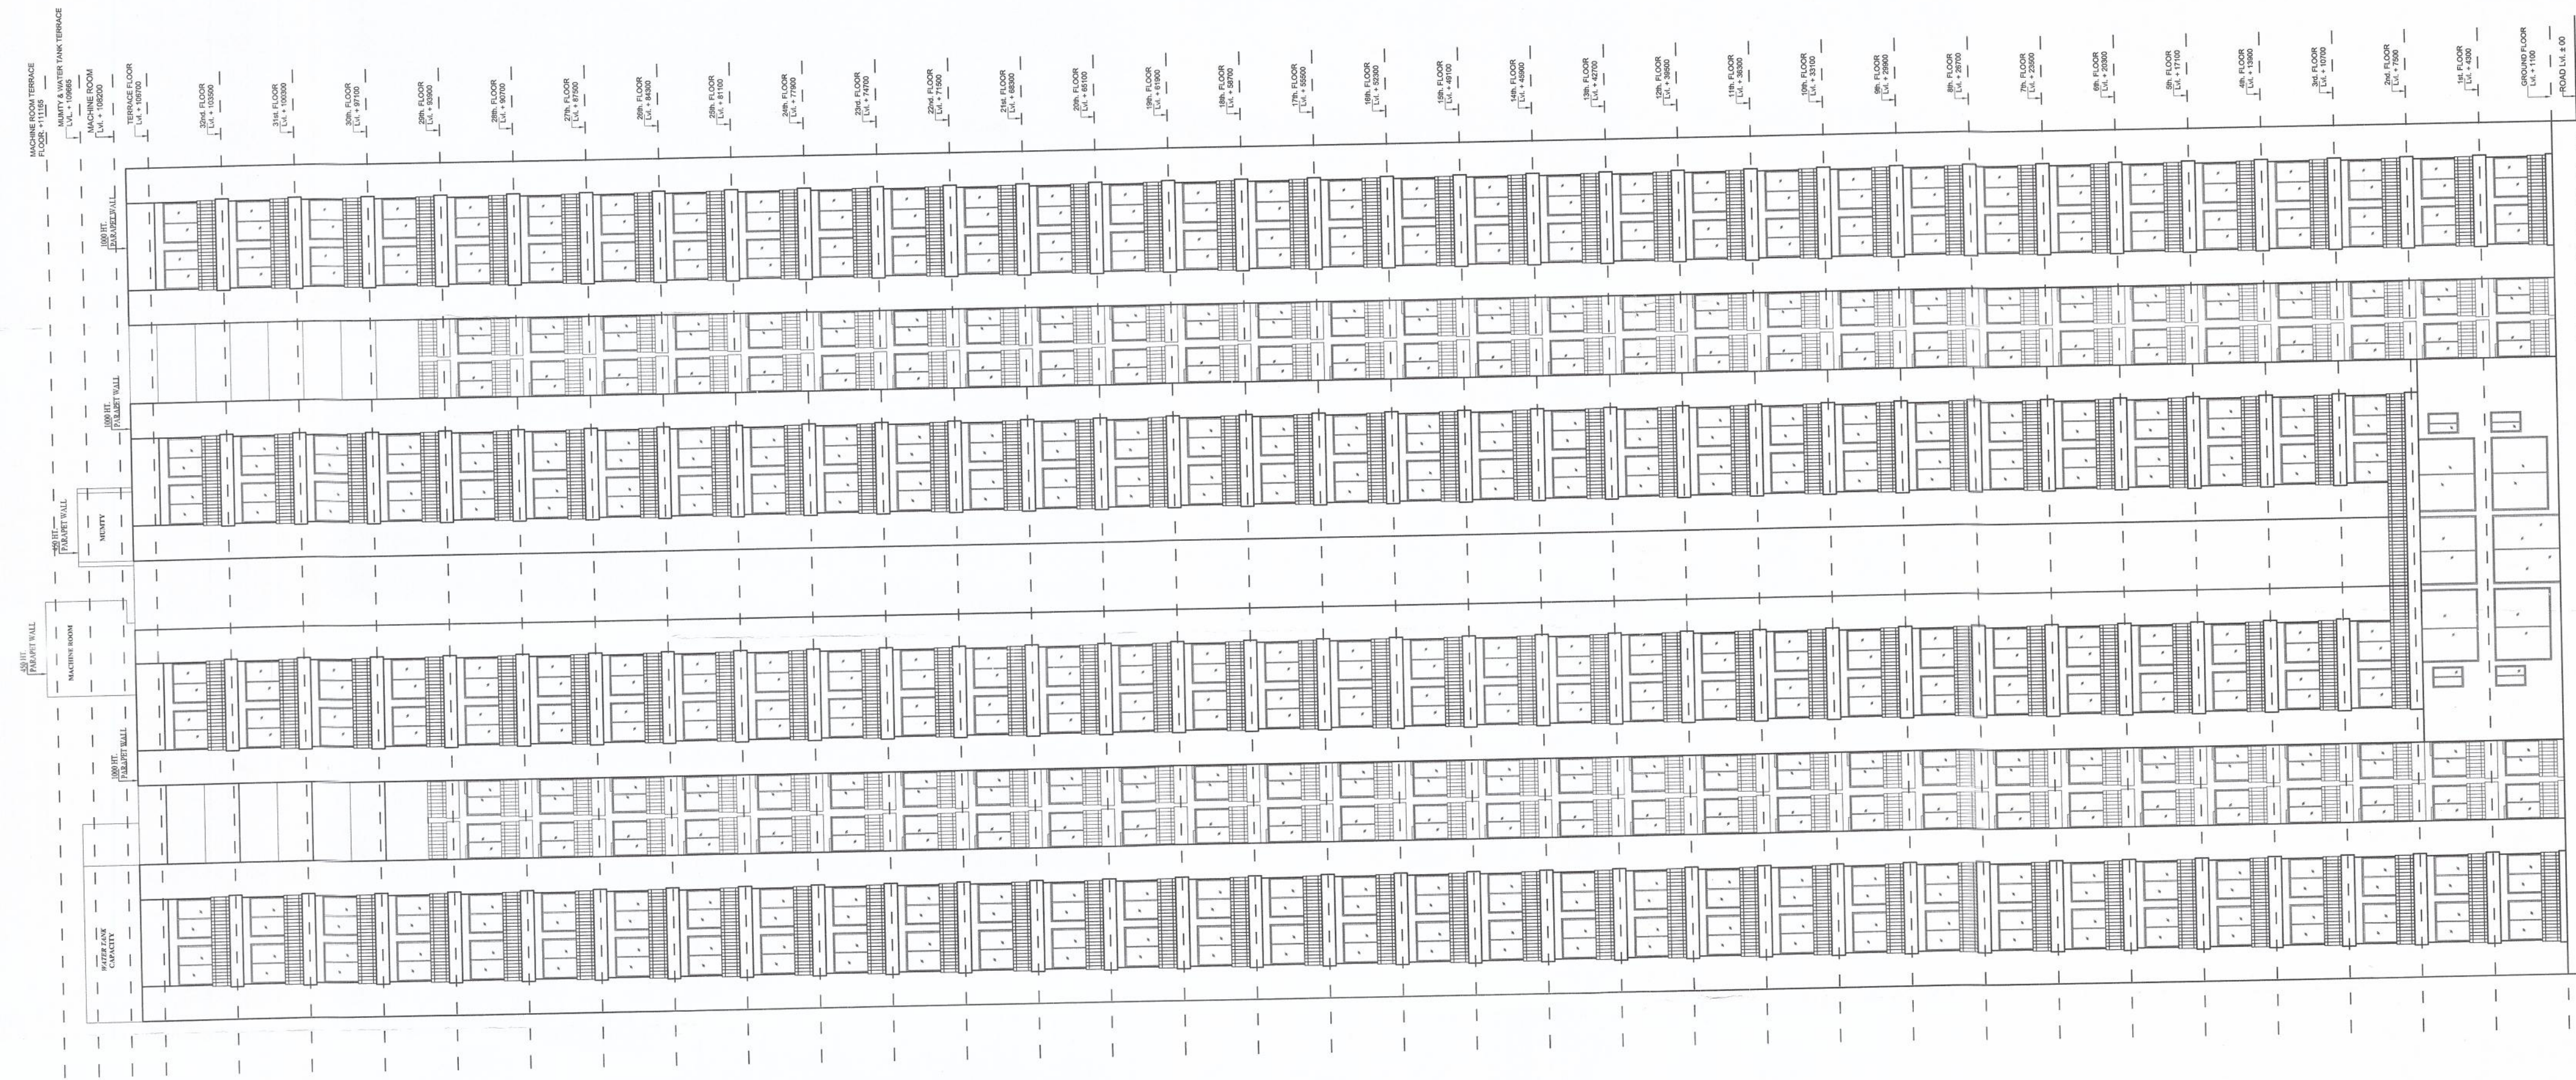

TOWER - D
ELEVATION - D

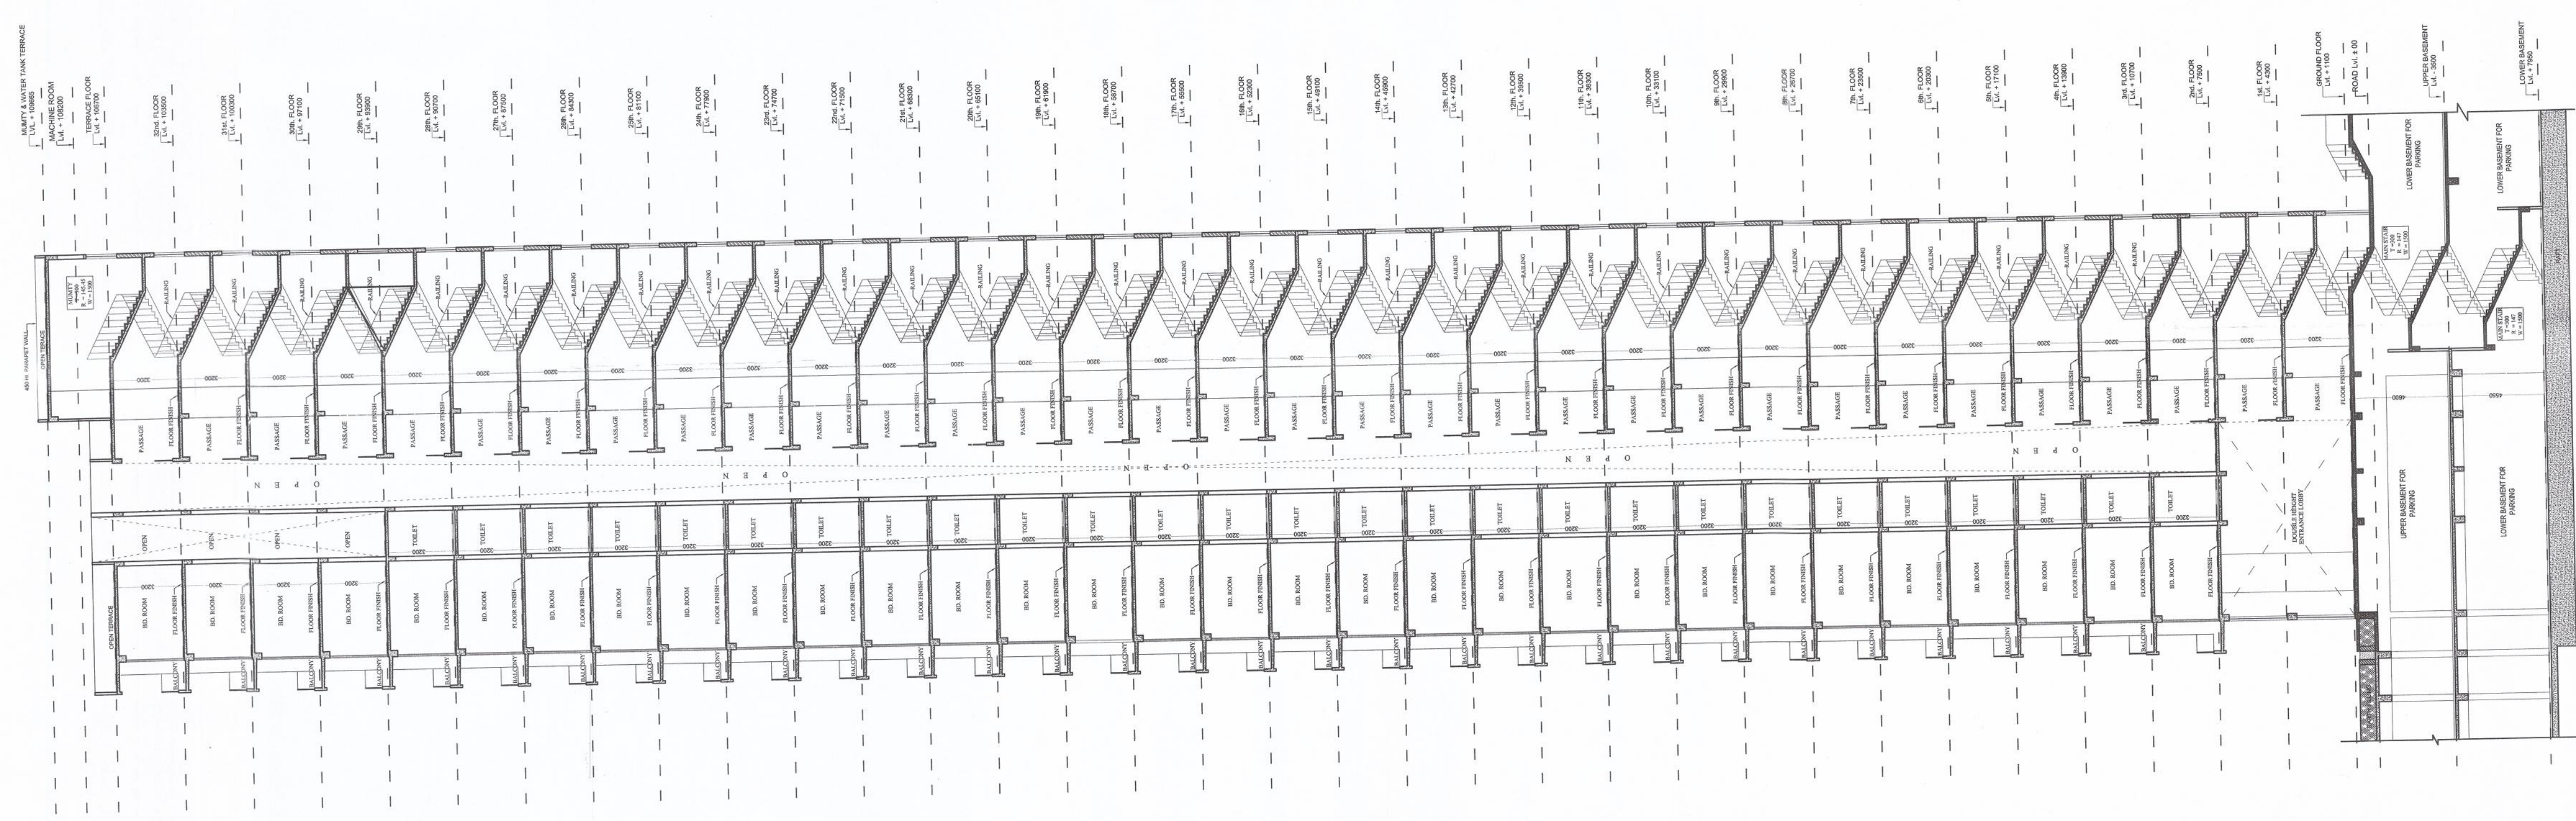

TOWER - D
SECTION - D - D

PROJECT :-
PROPOSED RESIDENTIAL COMPLEX
AT PLOT NO - 4/BS-2/3,
SIDDHARTH VIHAR YOINA, GHAZIABAD.

BUILDERS & PROMOTERS :-
CONSORTIUM - ESTATE PVT. LTD.
SAMSARU CONSTRUCTION
CONSORTIUM MEMBER :-
SAMSARU HEIGHTS

DRAWING TITLE :- TOWER - D
ELEVATION - D
SECTION - D - D

ARCHITECTS :-
Space Designers International
B-34 Sector-27, Noida-201301
Ph: 917183800000
www.spacedesigners.com, www.sdiindia.com

DRAWN BY :-
SALARY

CHECKED BY :-
SALARY

SCALE :-
1:200

DATE :-
12/04/2011



मानविक स्वीकृति की निम्न एवं शर्त मानविक
अनुमति :-
किसी भी शर्त पर नहीं है।

उच्च स्तरीय समिति के
अनुमतिपत्र प्राप्त होना