


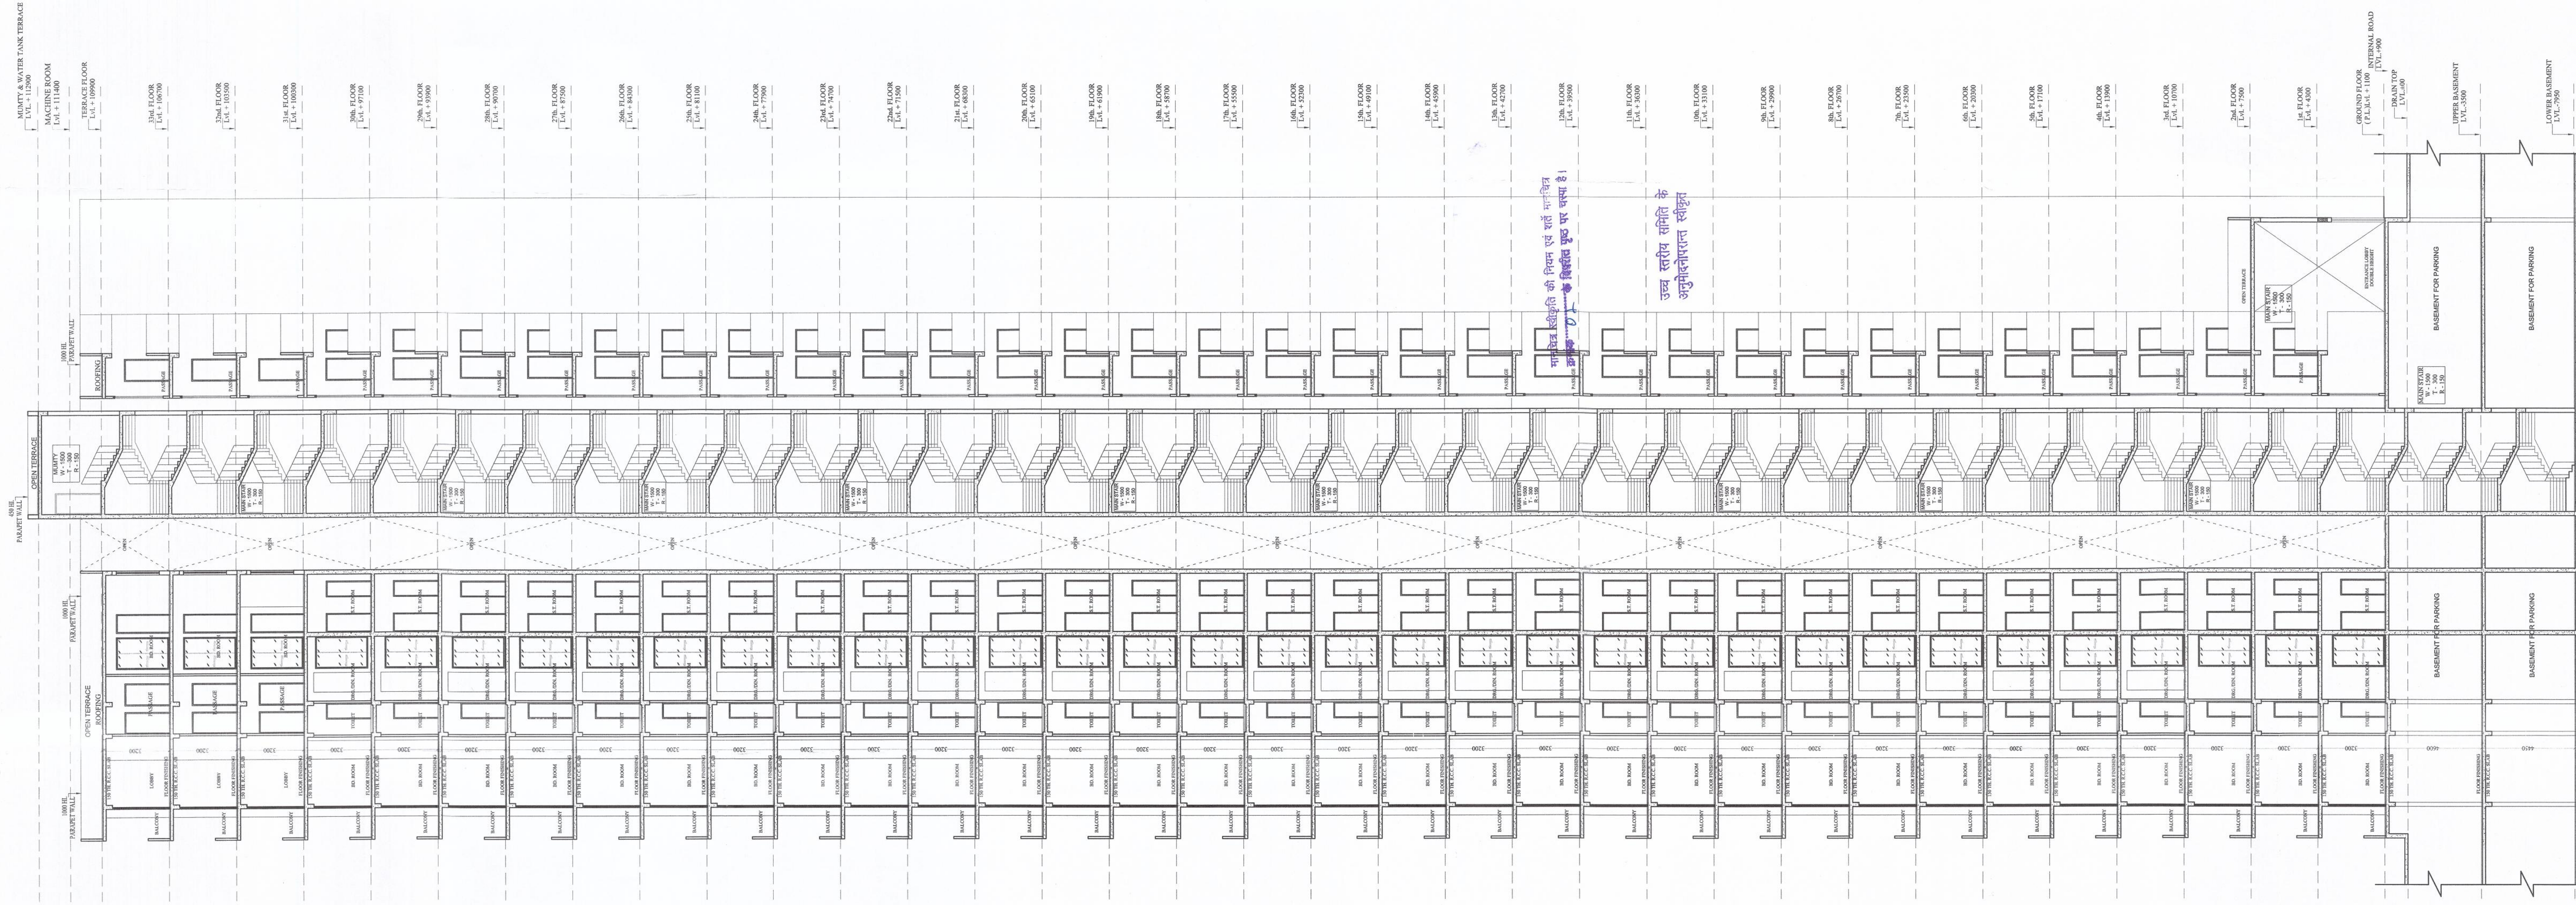

PROJECT :-
PROPOSED RESIDENTIAL COMPLEX
AT PLOT NO - 4/BS-2/3,
SIDDHARTH VIHAR YONA, GHAZIABAD
BUILDERS & PROMOTERS :-
CONSORTIUM :-
SAMS REAL ESTATE PVT. LTD.
CONSORTIUM MEMBER :-
MIS APEX HEIGHTS
DRAWING TITLE :- TOWER - F

SECTION - F - F
ARCHITECTS:
Space Designers International
B-34 Sector 47, NOIDA-201301
email: spaceid@gmail.com, www.spaceid.com

DRAWN BY :-
SCALE:-
CHECKED BY :-
DATE:-

For Apex Heights Pvt. Ltd.
Architect's Signature
Architect's Stamp

OWNERS SIGNATURE
DRG. No. :- 52

TOWER - F
SECTION - F - F