

DRG. No. :- 57

ARCHITECT'S SIGNATURE

OWNER'S SIGNATURE

For Apex Heights Pvt. Ltd.

DATE :-

SCALE :-

CHECKED BY :-

DRAWN BY :-

ARCHITECTS:

Space Designers International

B-36 Sector-67, Noida-201301

Ph: 9711333713, 98102

E-mail: spaceid@gmail.com, www.spaceid.com

ELEVATION - A

SECTION - A-A'

DRAWING TITLE :- BLOCK - COMMERCIAL

M/S APEX HEIGHTS

CONSONIUM MEMBER :-

CONSONIUM

SAKSHI REAL ESTATE PVT. LTD.



BUILDERS & PROMOTERS :-

SIDDHARTH VIHAR YOUNA, GHAZIABAD

AT PLOT NO - 4/BS-2/3,

PROPOSED RESIDENTIAL COMPLEX

PROJECT :-

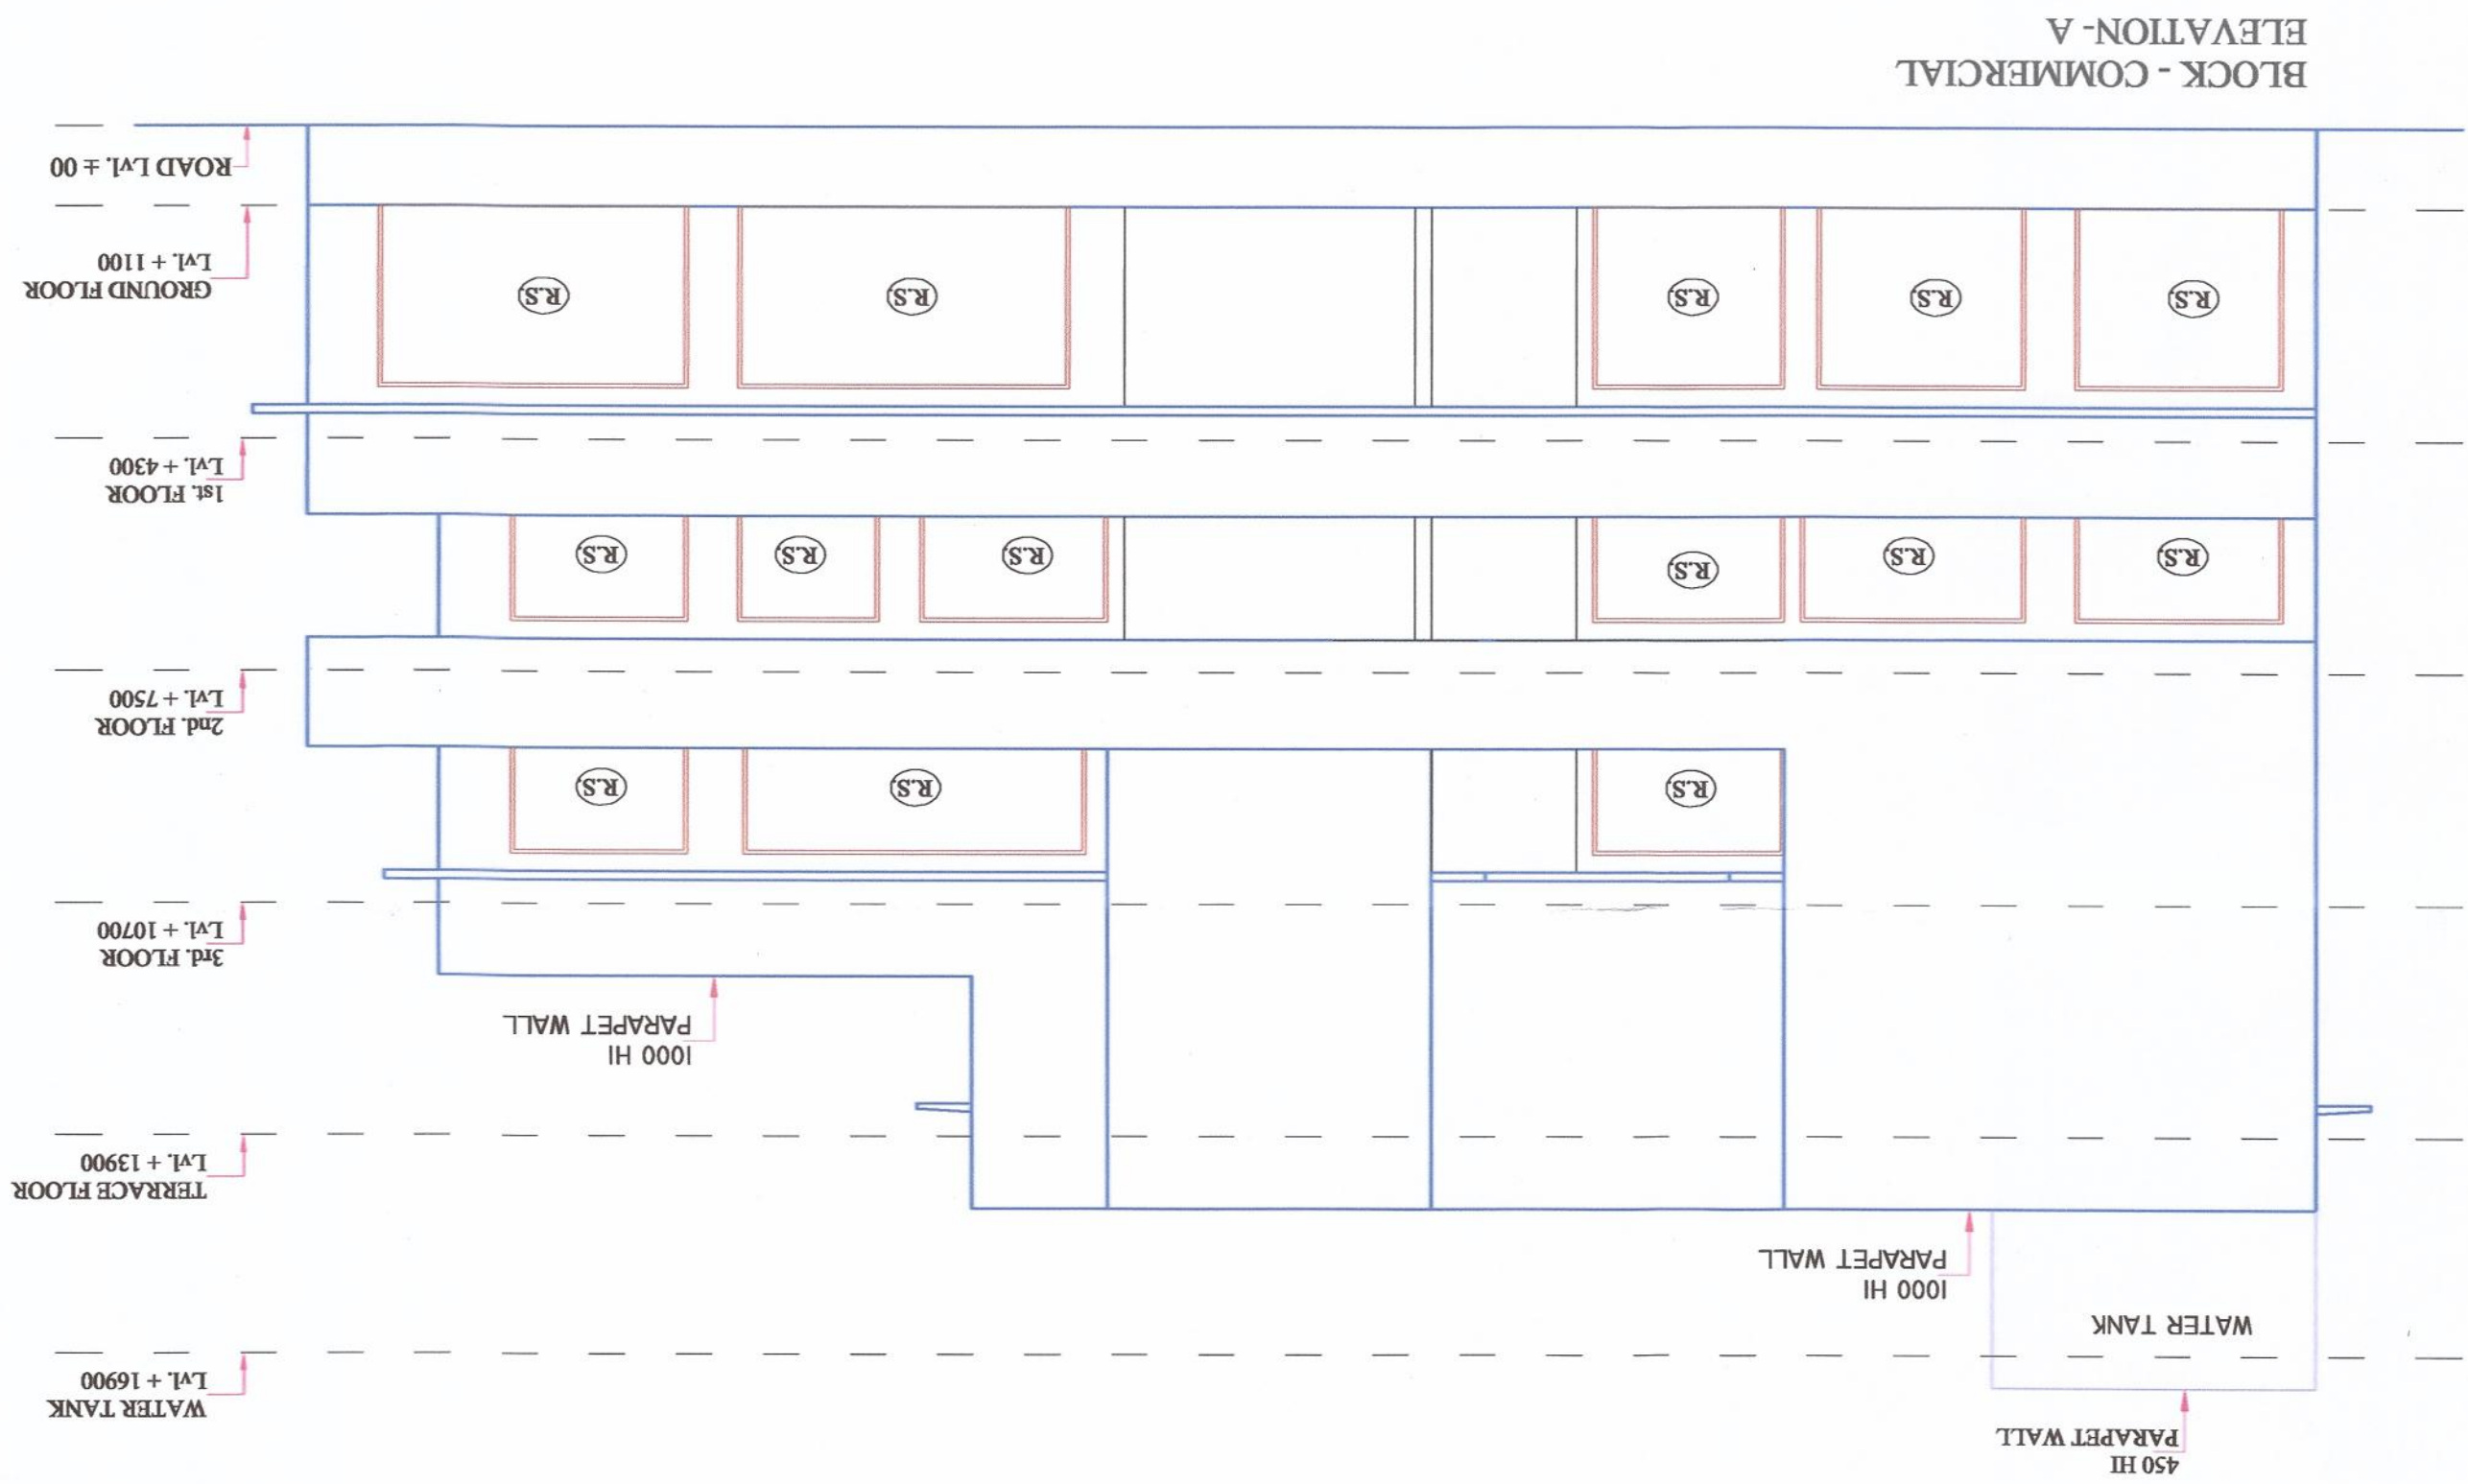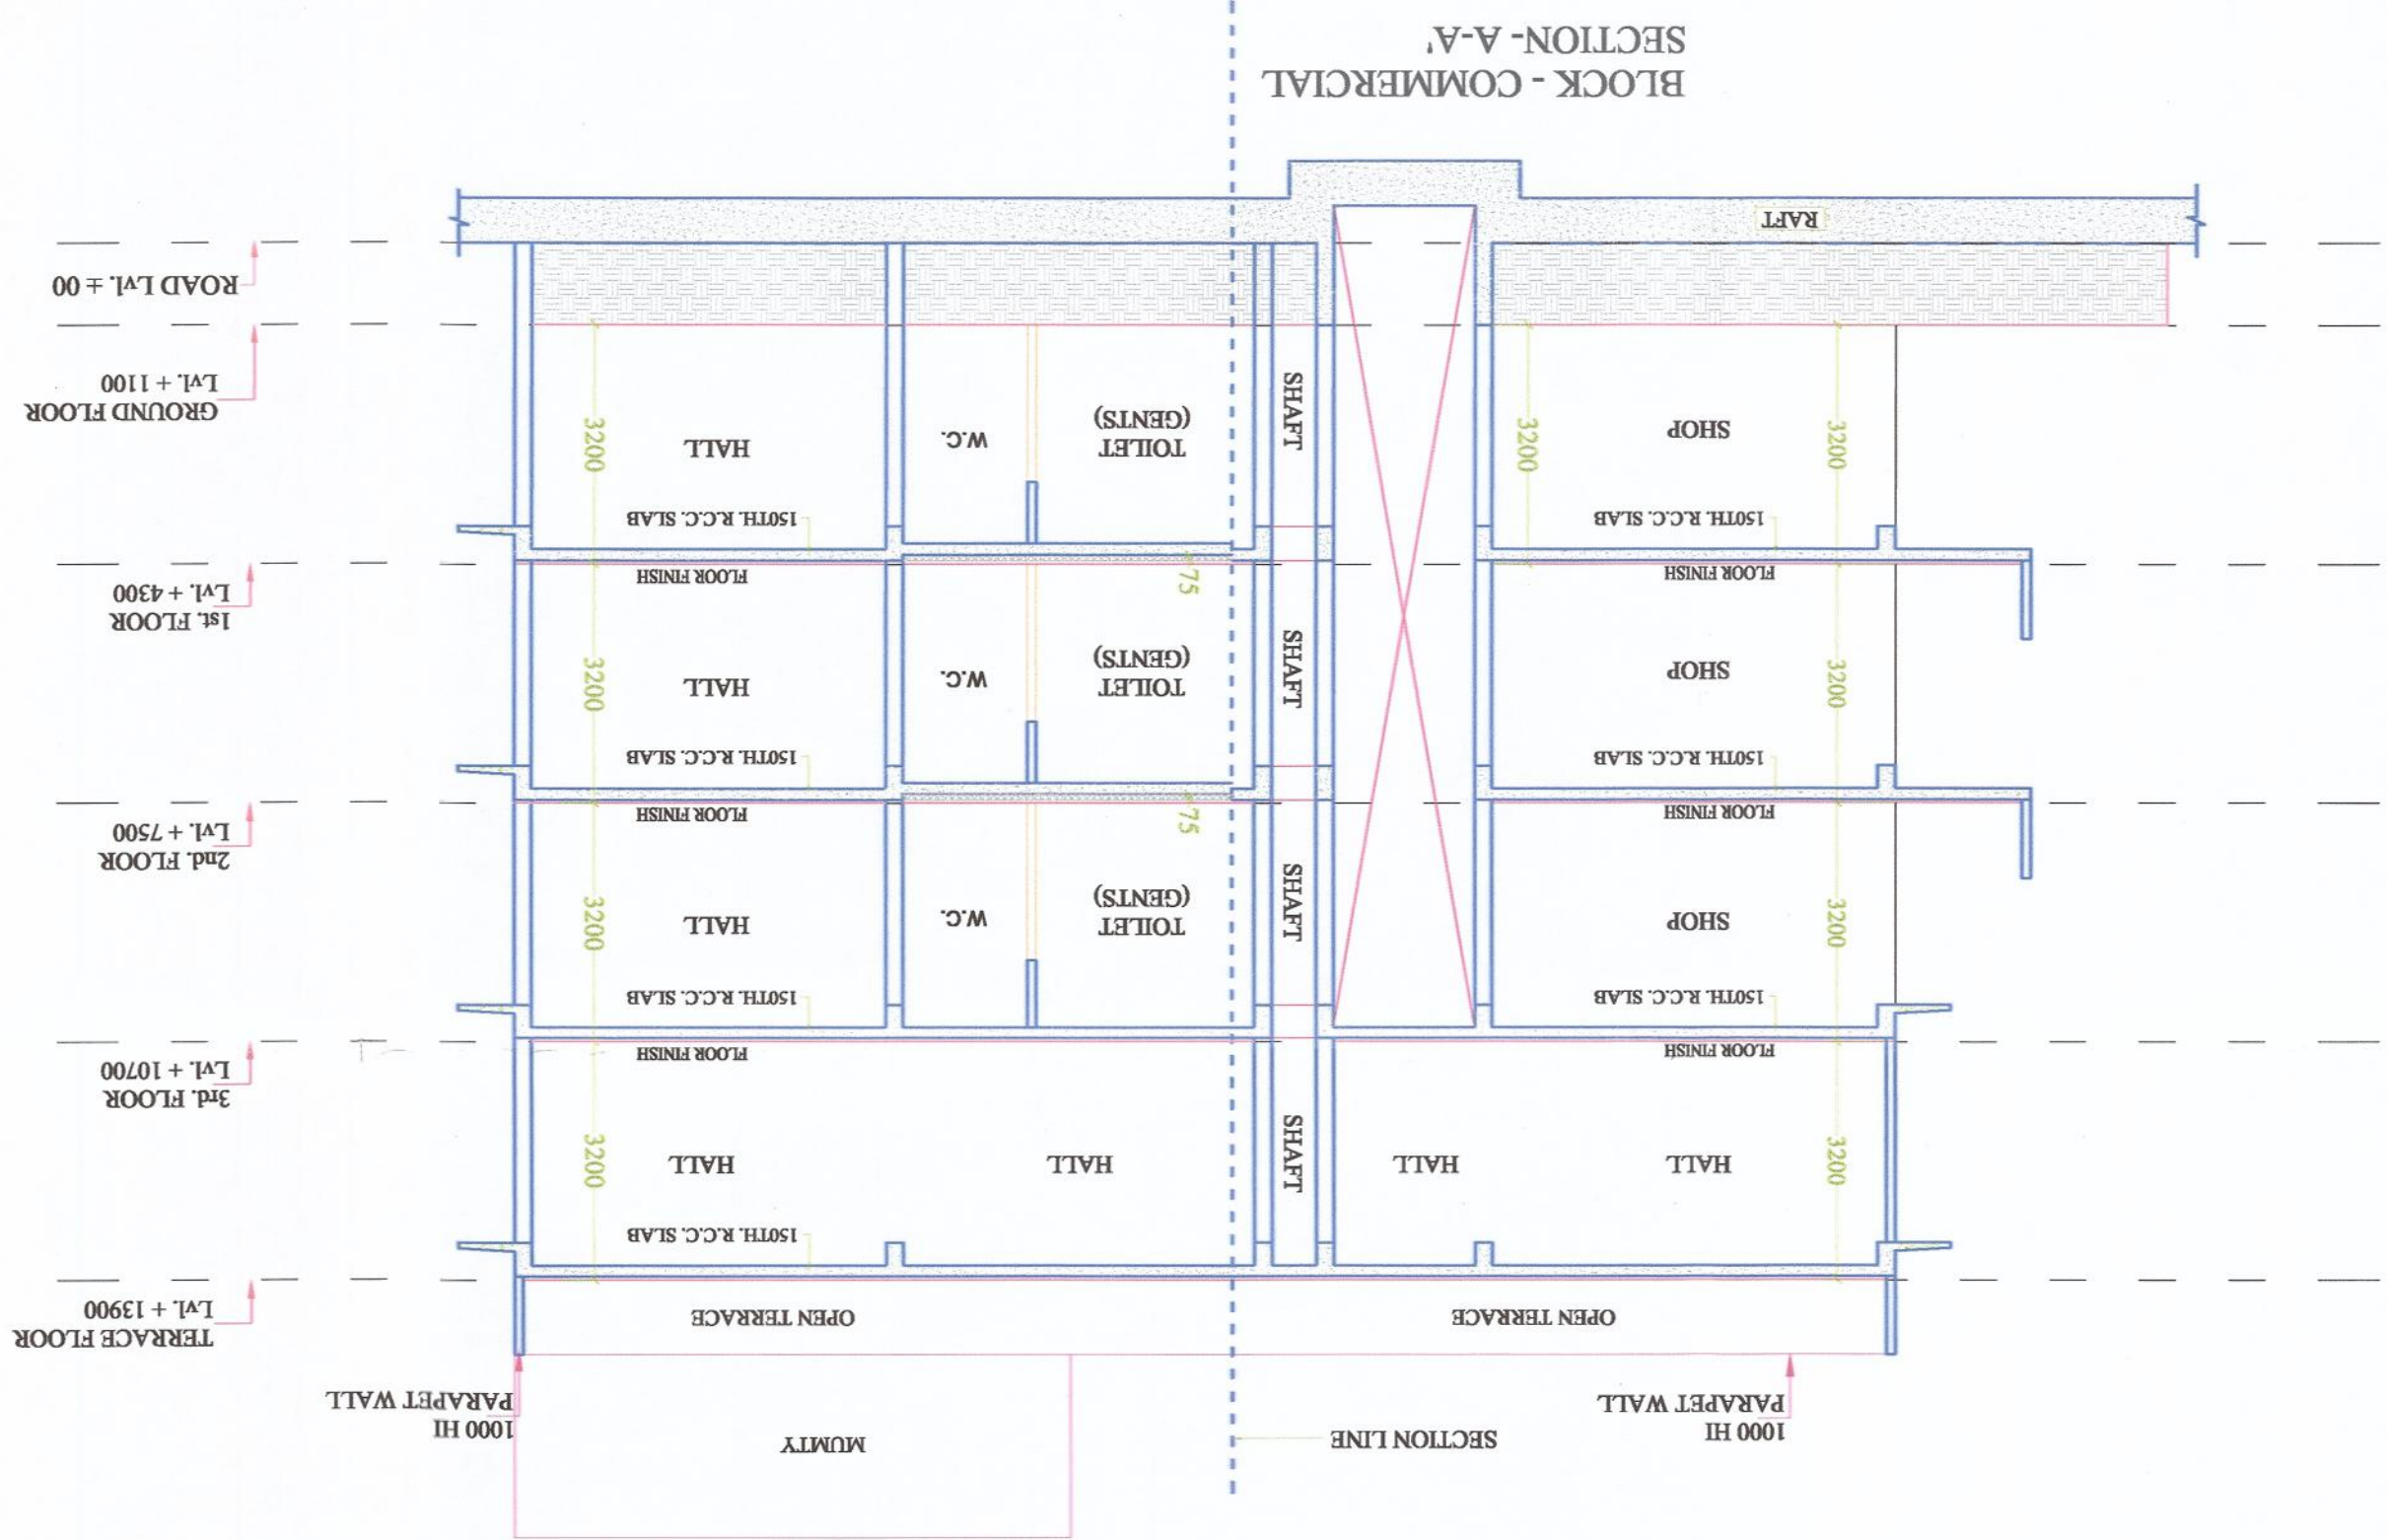


