

ARCHITECTS:
Space Designers International
B-34 Sector-67, NOIDA-201301
PH: 91-9711633717, 18.18.20
E-mail: spacedsi@gmail.com, www.spacedsi.com

DATE: 13/10/2017

OWNERS SIGNATURE
ARCHITECTS SIGNATURE


PROJECT :-
PROPOSED RESIDENTIAL COMPLEX
AT PLOT NO - 4/BS-2/3,
SIDDHARTH VIHAR YOUNA, GHAZIABAD

BUILDERS & PROMOTERS :-
SAMS REAL ESTATE PVT. LTD.
CONSORTIUM :-
CONSORTIUM MEMBER :-
M/S APEX HEIGHTS
DRAWING TITLE :- MEDICAL CENTER
ELEVATION & SECTION



TYP. SECTION-(1-1)
MEDICAL CENTER

समस्त कोटिंग्स को निम्न एवं यदि नहीं माफिया
होना... के नियम एवं यदि नहीं माफिया
होना... के नियम एवं यदि नहीं माफिया

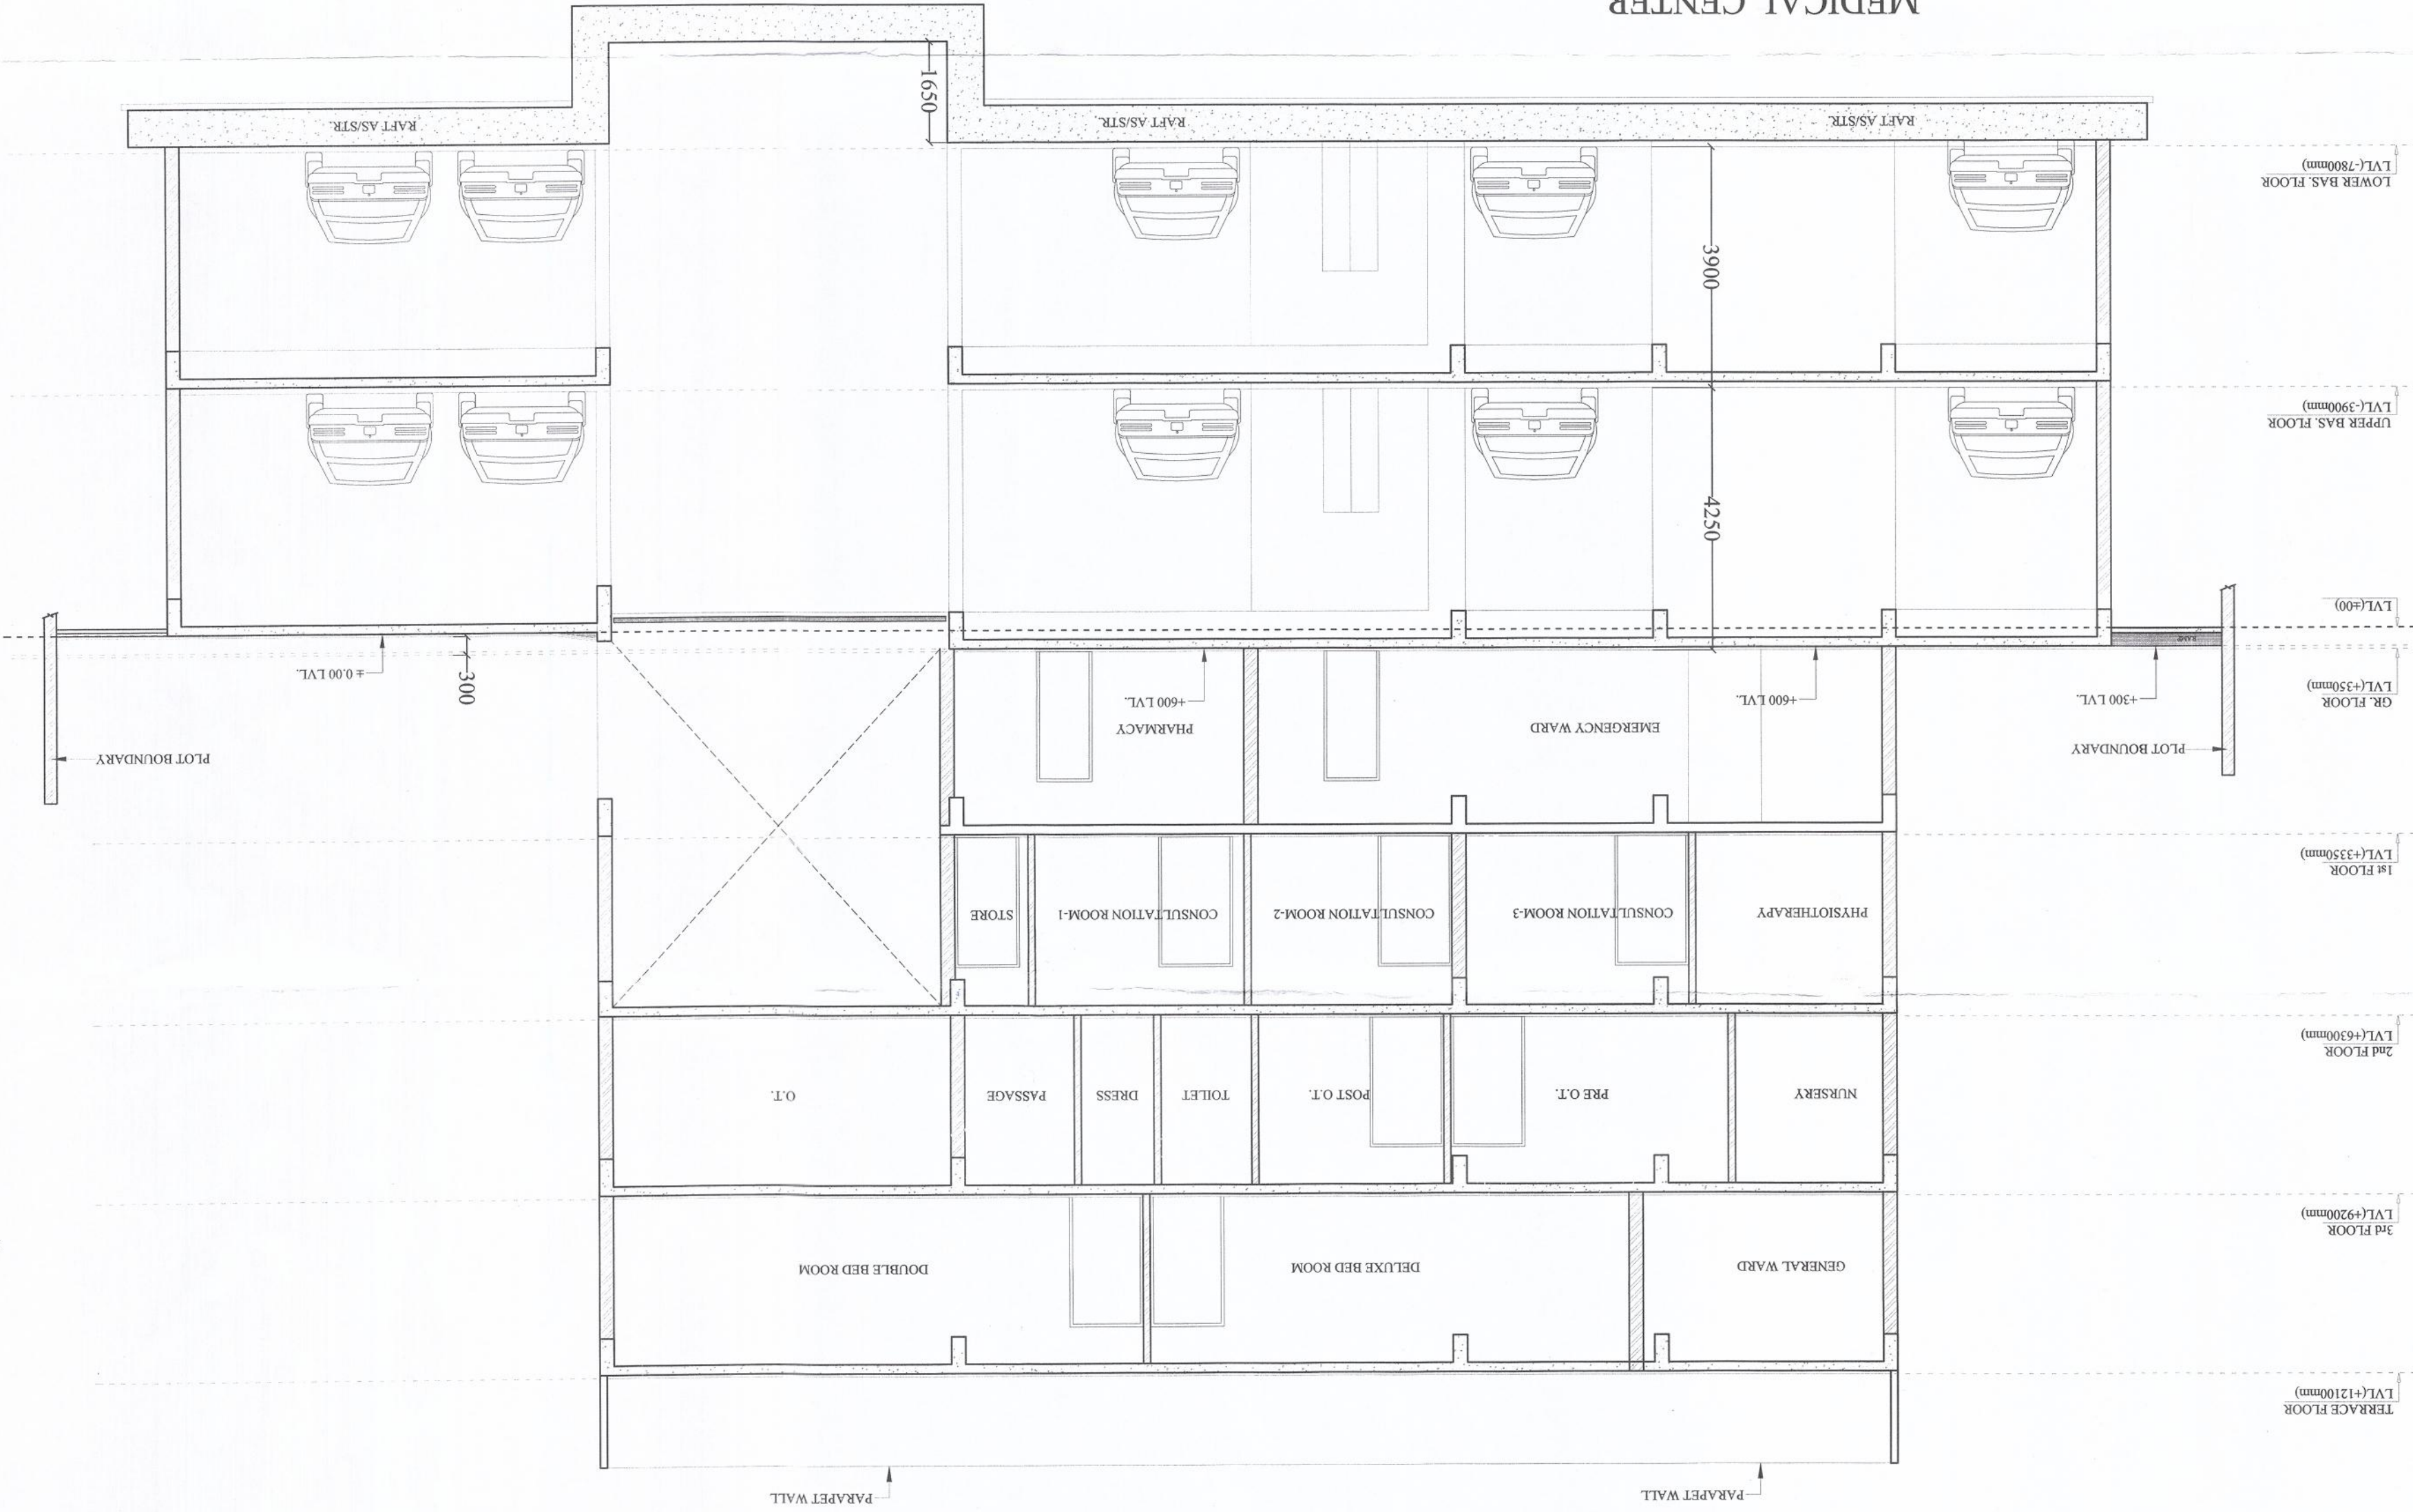

FRONT ELEVATION
MEDICAL CENTER

