


SHRI RADHA VINTAGE

SCHEDULE OF MANHOLE :-

S.No.	DESCRIPTION	DEPTH
1.	MANHOLE OF SIZE (RECTANGULAR) 900x800MM	FROM 0.6m to 0.8m
2.	MANHOLE OF SIZE (CIRRCULAR) 0.9MØ	FROM 1.0m TO 1.6m
3.	MANHOLE OF SIZE (CIRRCULAR) 1.2mØ	FROM 1.61m TO 2.4m
4.	MANHOLE OF SIZE (CIRCULAR) 1.4mØ	FROM 2.4m TO END

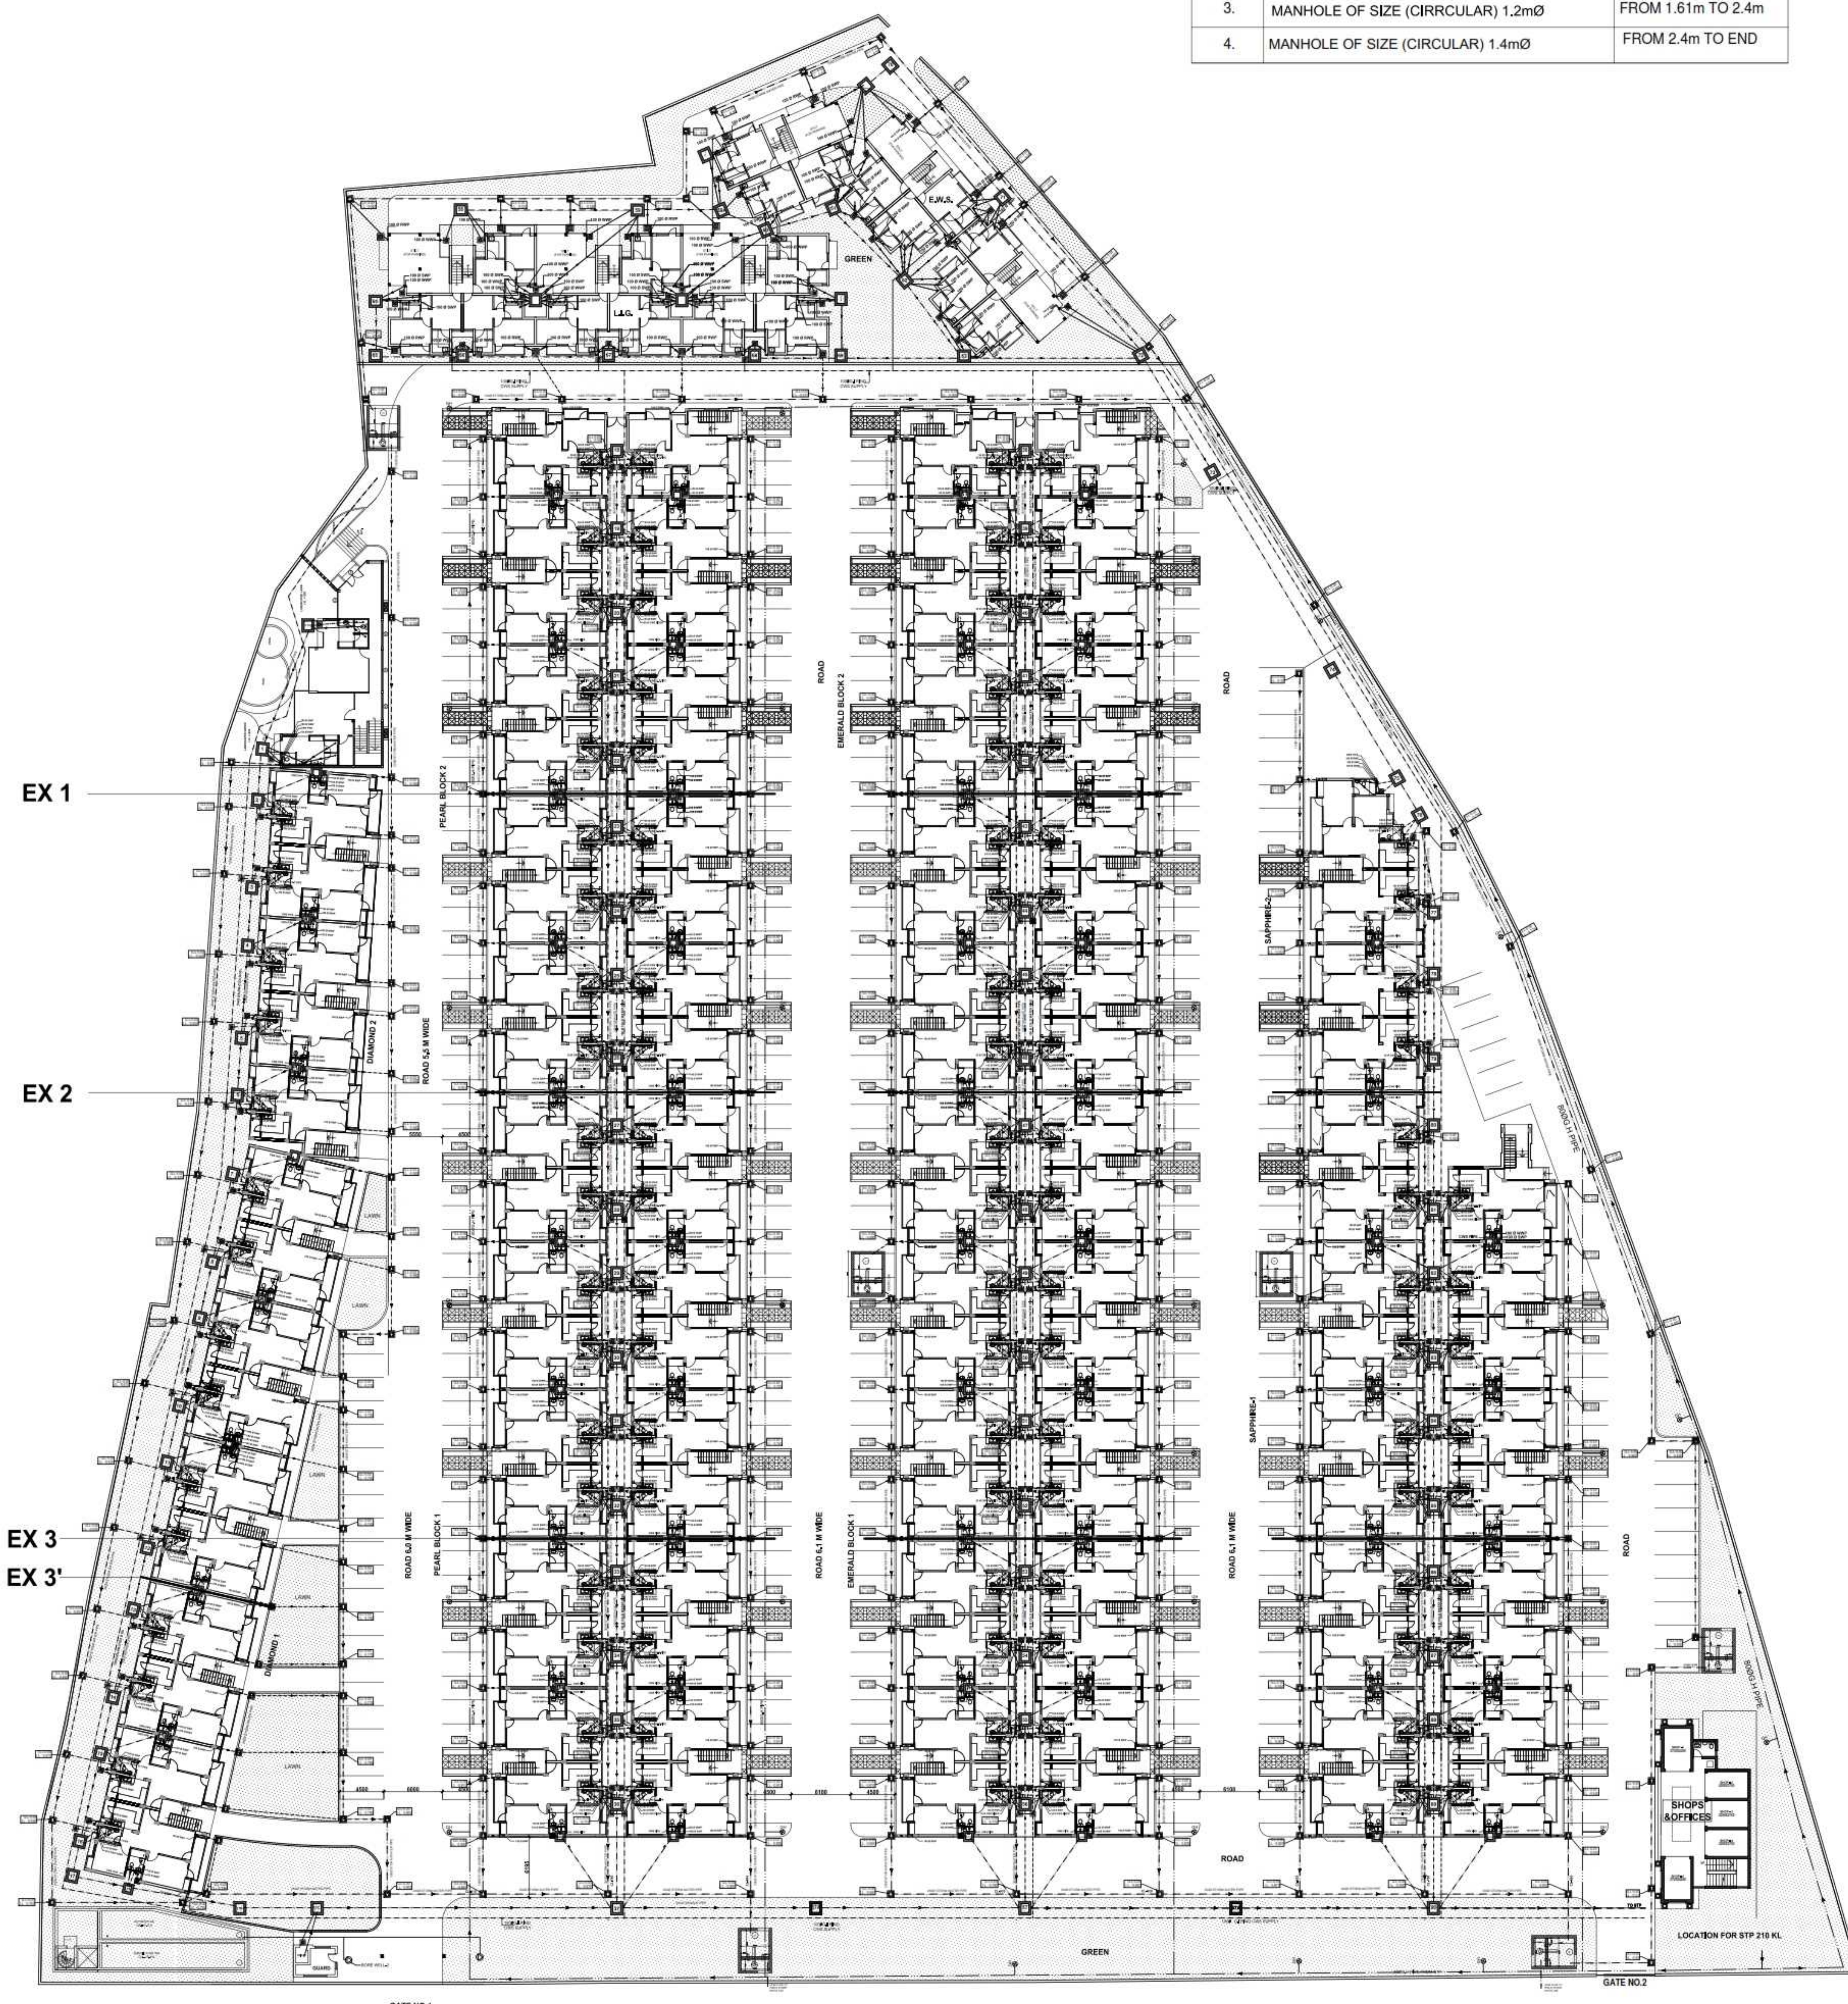

EX 1

EX 2

EX 3-

EX 3'

← TO MATHURA

←○○○○ MAIN ROAD ○○○○→

TO GOVARDHAN

LEGEND FOR PLUMBING

	BOREWELL
	(R.W.MH) RAIN WATER MANHOLE
	(M.H) SEWER MANHOLE
	(C.B) CATCH BASIN
—	(RCC PIPE)
—	S/W PIPE
	GARDEN HYDRANT
—	GARDEN HYDRANT PIPE
----	COLD WATER SUPPLY
	GULLY TRAP
	RAIN WATER HARVESTING PIT

DATE :		REVISION	REMARKS.....	
7.				
6.				
5.				
4.				
3.				
2.				
1.				
S.No.	DATE	REMARKS	ISSUED TO	

CLIENT :


SHRI GROUP

PROJECT :

**SHRI RADHA VINTAGE,
OPP. SHRI RADHA CITY,
GOVERDHAN ROAD,
MATHURA**

DRAWING TITLE :

EXTERNAL DEVELOPMENT PLAN

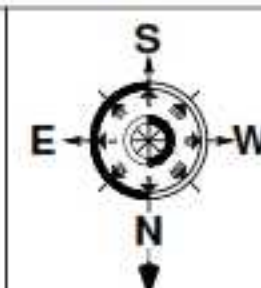

DRAWING NO. :


VA / SRV / PL-01

REVISIONS :

REVISIONS :						
-------------	--	--	--	--	--	--

STAGE :

☐ FOR TENDER
 ☒ FOR EXECUTION
 ☐ FOR INFORMATION
 ☐ FOR APPROVAL

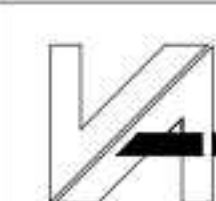

VIRENDER ASSOCIATES
ARCHITECTURE PLANNING INTERIORS PMC
01, GREEN PARK MAIN, NEWDELHI 110016
Ph: 011-26855455, 41756424. e-mail: virender.dhanda@virenderassociates.com

DEALT BY :

Ar. Jaxmikanth Saxena

CHKD BY :

NOTES •

THIS DRAWING IS THE PROPERTY OF
M/S VIRENDER ASSOCIATES
AND SHALL NOT BE COPIED OR USED IN ANYWAY WITHOUT THEIR PRIOR PERMISSION.

- * ALL DIMENSIONS ARE IN MILLIMETERS AND LEVELS IN METERS UNLESS OTHERWISE MENTIONED,
- * DRAWING NOT TO BE SCALED, WRITTEN DIMENSIONS TO BE FOLLOWED,
- * ALL DISCREPANCIES TO BE BROUGHT TO THE NOTICE OF ARCHITECT BEFORE EXECUTION AND HIS DECISION SHALL BE FINAL,
- * THIS DRAWING TO BE READ IN CONJUNCTION WITH STRUCTURAL SERVICES AND OTHER RELEVANT DRAWINGS,