



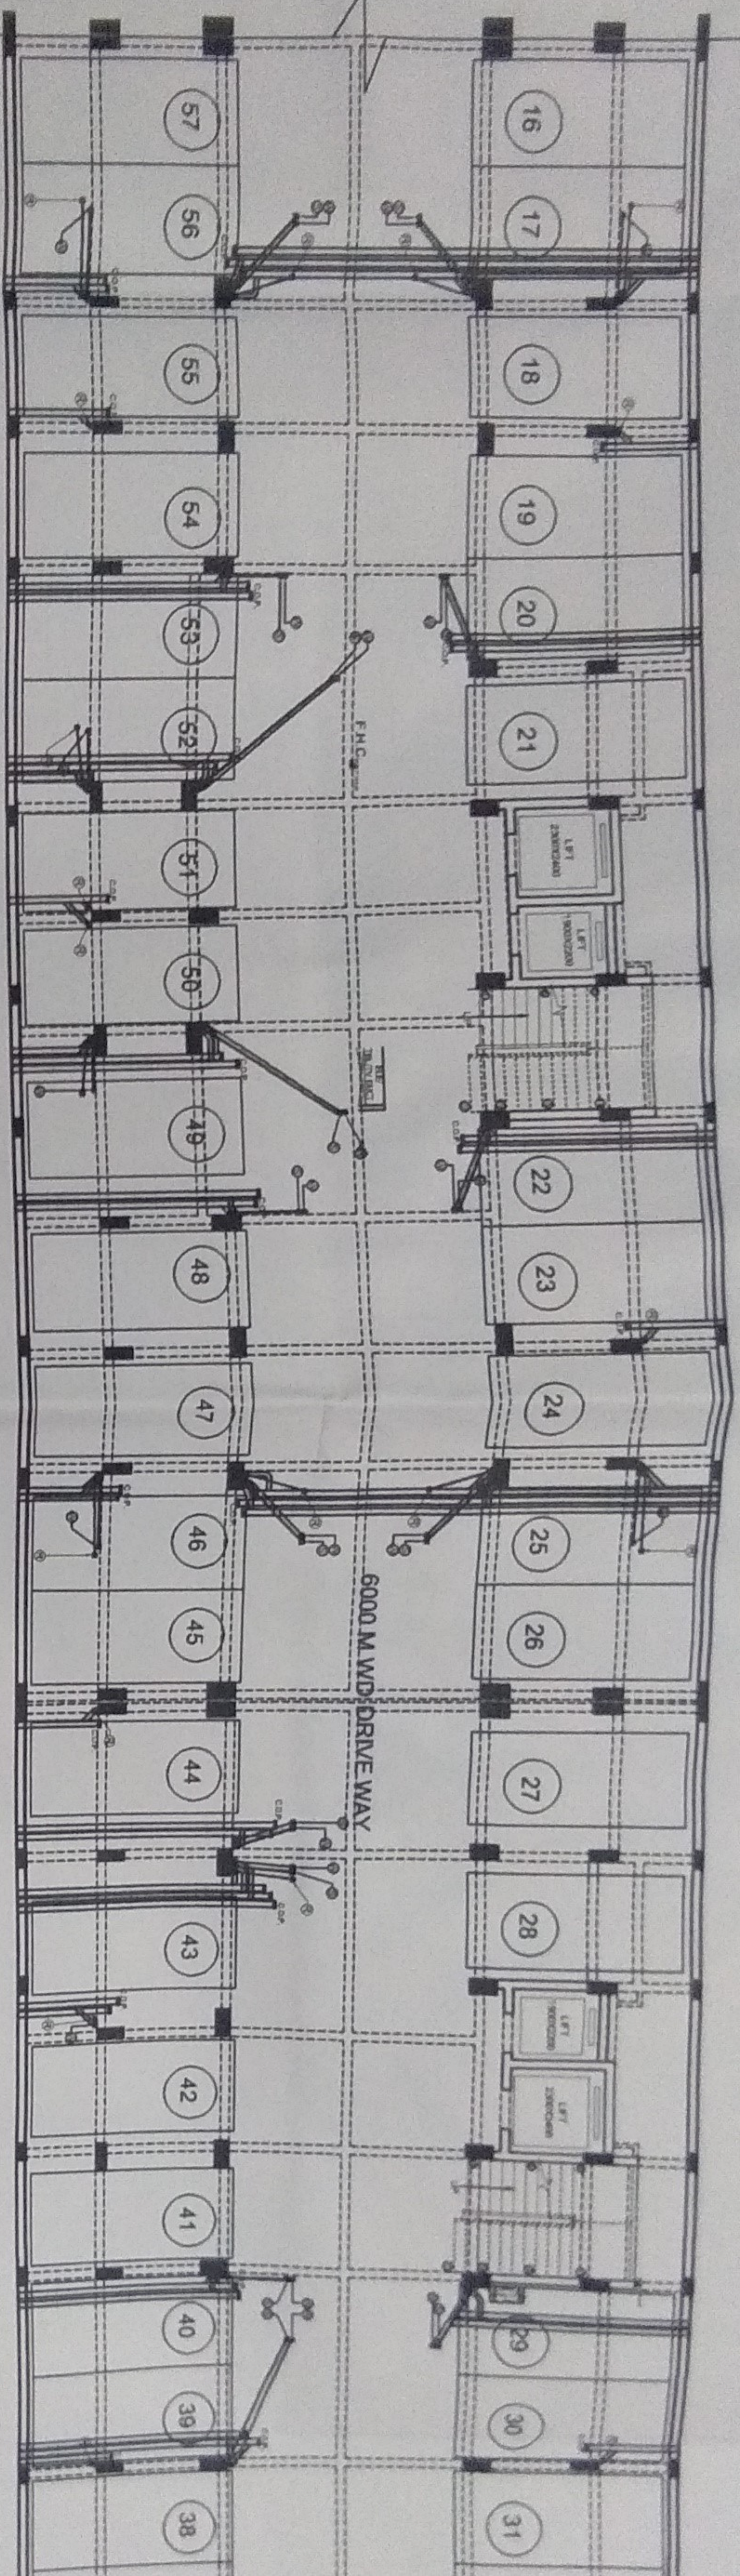

BASEMENT FLOOR PLAN
[BLOCK-B]
(HORIZONTAL PIPE LAYOUT PLAN)

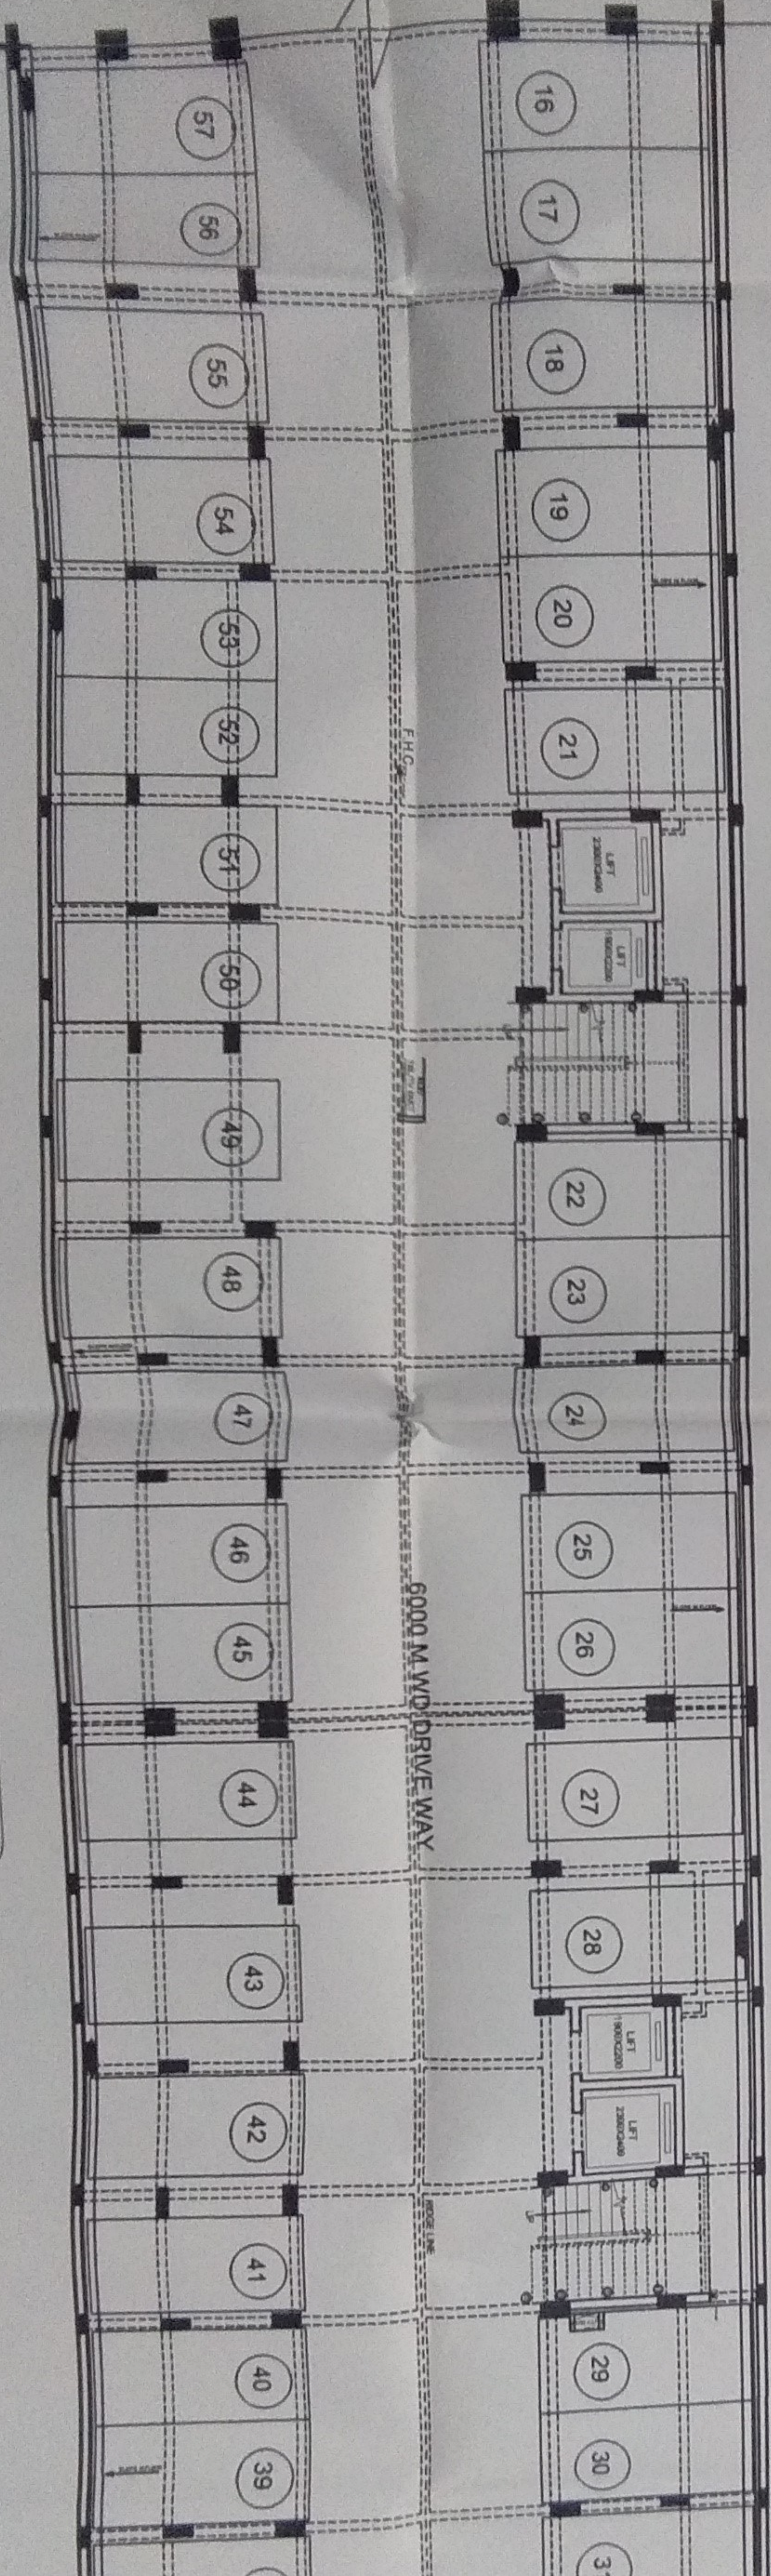

BASEMENT FLOOR PLAN
[BLOCK-B]
(DRAINAGE PLAN)

DRAIN 300 WIDE
STARTING POINT
S = 1 IN 500
11.1-150

