

GROUP
HOUSING

GREEN-02

CLUB

18.0MT. WIDE ROAD

TRANSFORMER

SERVICES
(space for
electric panels)

SERVICES
(RAIN WATER
HARVESTING)

TO MAIN SEWER
1000mm S.F.R.C. MANHOLE COVER



























OTHER'S PROPERTY

CORRIDOR

ATRIUM

CORRIDOR






















LEGEND:

- SEWER MANHOLE WITH 5600 S.F.R.C. MANHOLE COVER.
- SEWER MANHOLE (600 x 600)
- GULLY TRAP (300 x 300) MM
- EXTERNAL SW SEWER LINE

18.0MT. WIDE ROAD



CENTRE LINE OF ROAD




SEWER SYSTEM LAYOUT

SCALE=1:200

GROUP
HOUSING

GREEN-02

CLUB







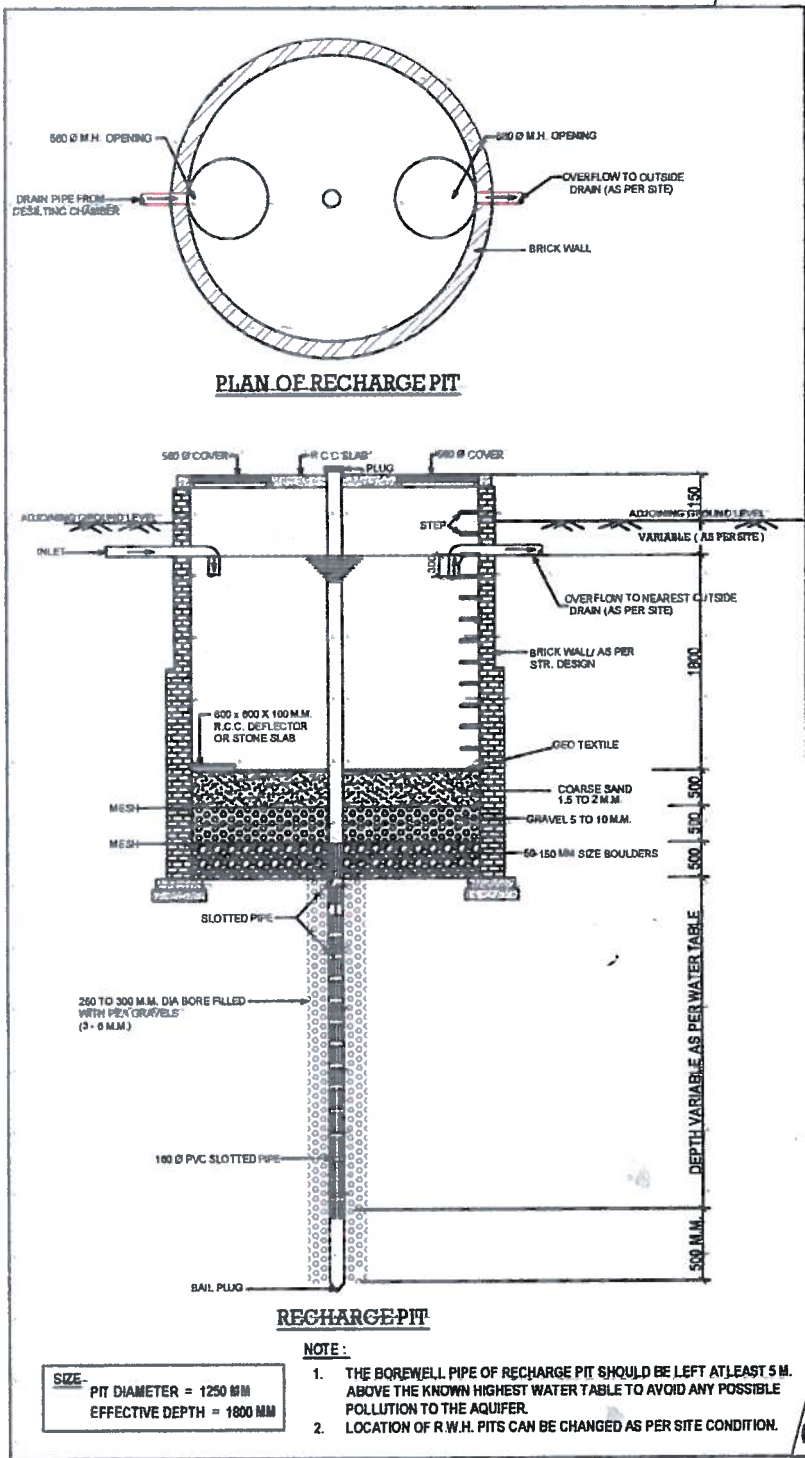


18.0 MT. WIDE ROAD

TRANSFORMER

SERVICES
(space for
electric panels)

SERVICES
(RAIN WATER
HARVESTING)

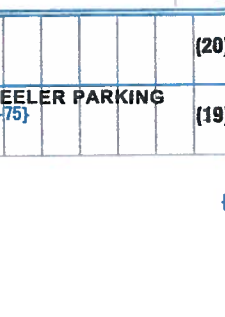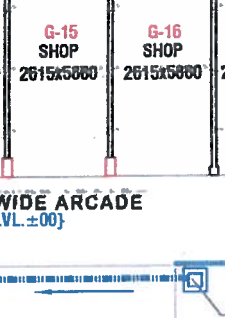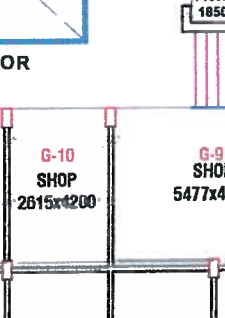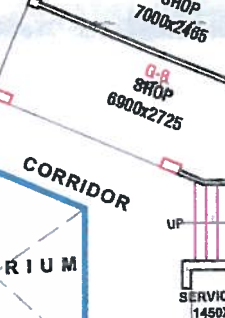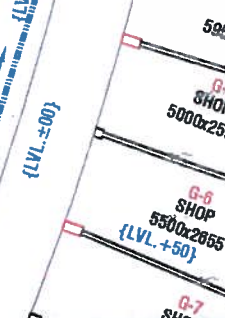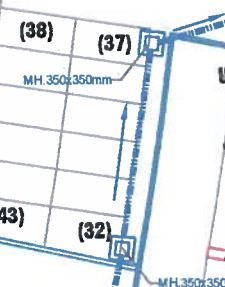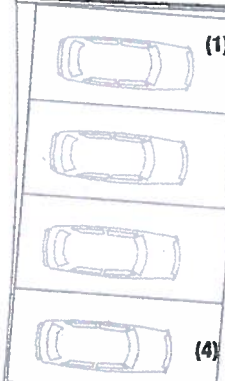

OTHER'S PROPERTY

CORRIDOR
CORRIDOR
CORRIDOR

G-1 SHOP 4375x2578
G-2 SHOP 4835x2550
G-3 SHOP 5340x2565
G-4 SHOP 5950x2675
G-5 SHOP 5000x2595
G-6 SHOP 5500x2655
G-7 SHOP 7000x2465
G-8 SHOP 6900x2725
G-9 SHOP 5477x4200
G-10 SHOP 2615x4200
G-11 SHOP 2615x4200
G-12 SHOP 2615x4200
G-13 SHOP 2615x5000
G-14 SHOP 2615x5000
G-15 SHOP 2615x5000
G-16 SHOP 2615x5000
G-17 SHOP 2615x5000

1800 WIDE ARCADE
(LVL. ±00)

















18.0MT. WIDE ROAD

STORM WATER LAYOUT
SCALE=1:200



CENTRE LINE OF ROAD

