




PRODUCED BY AN AUTODESK EDUCATIONAL PRODUCT

Submission

PRODUCED BY AN AUTODESK EDUCATIONAL PRODUCT

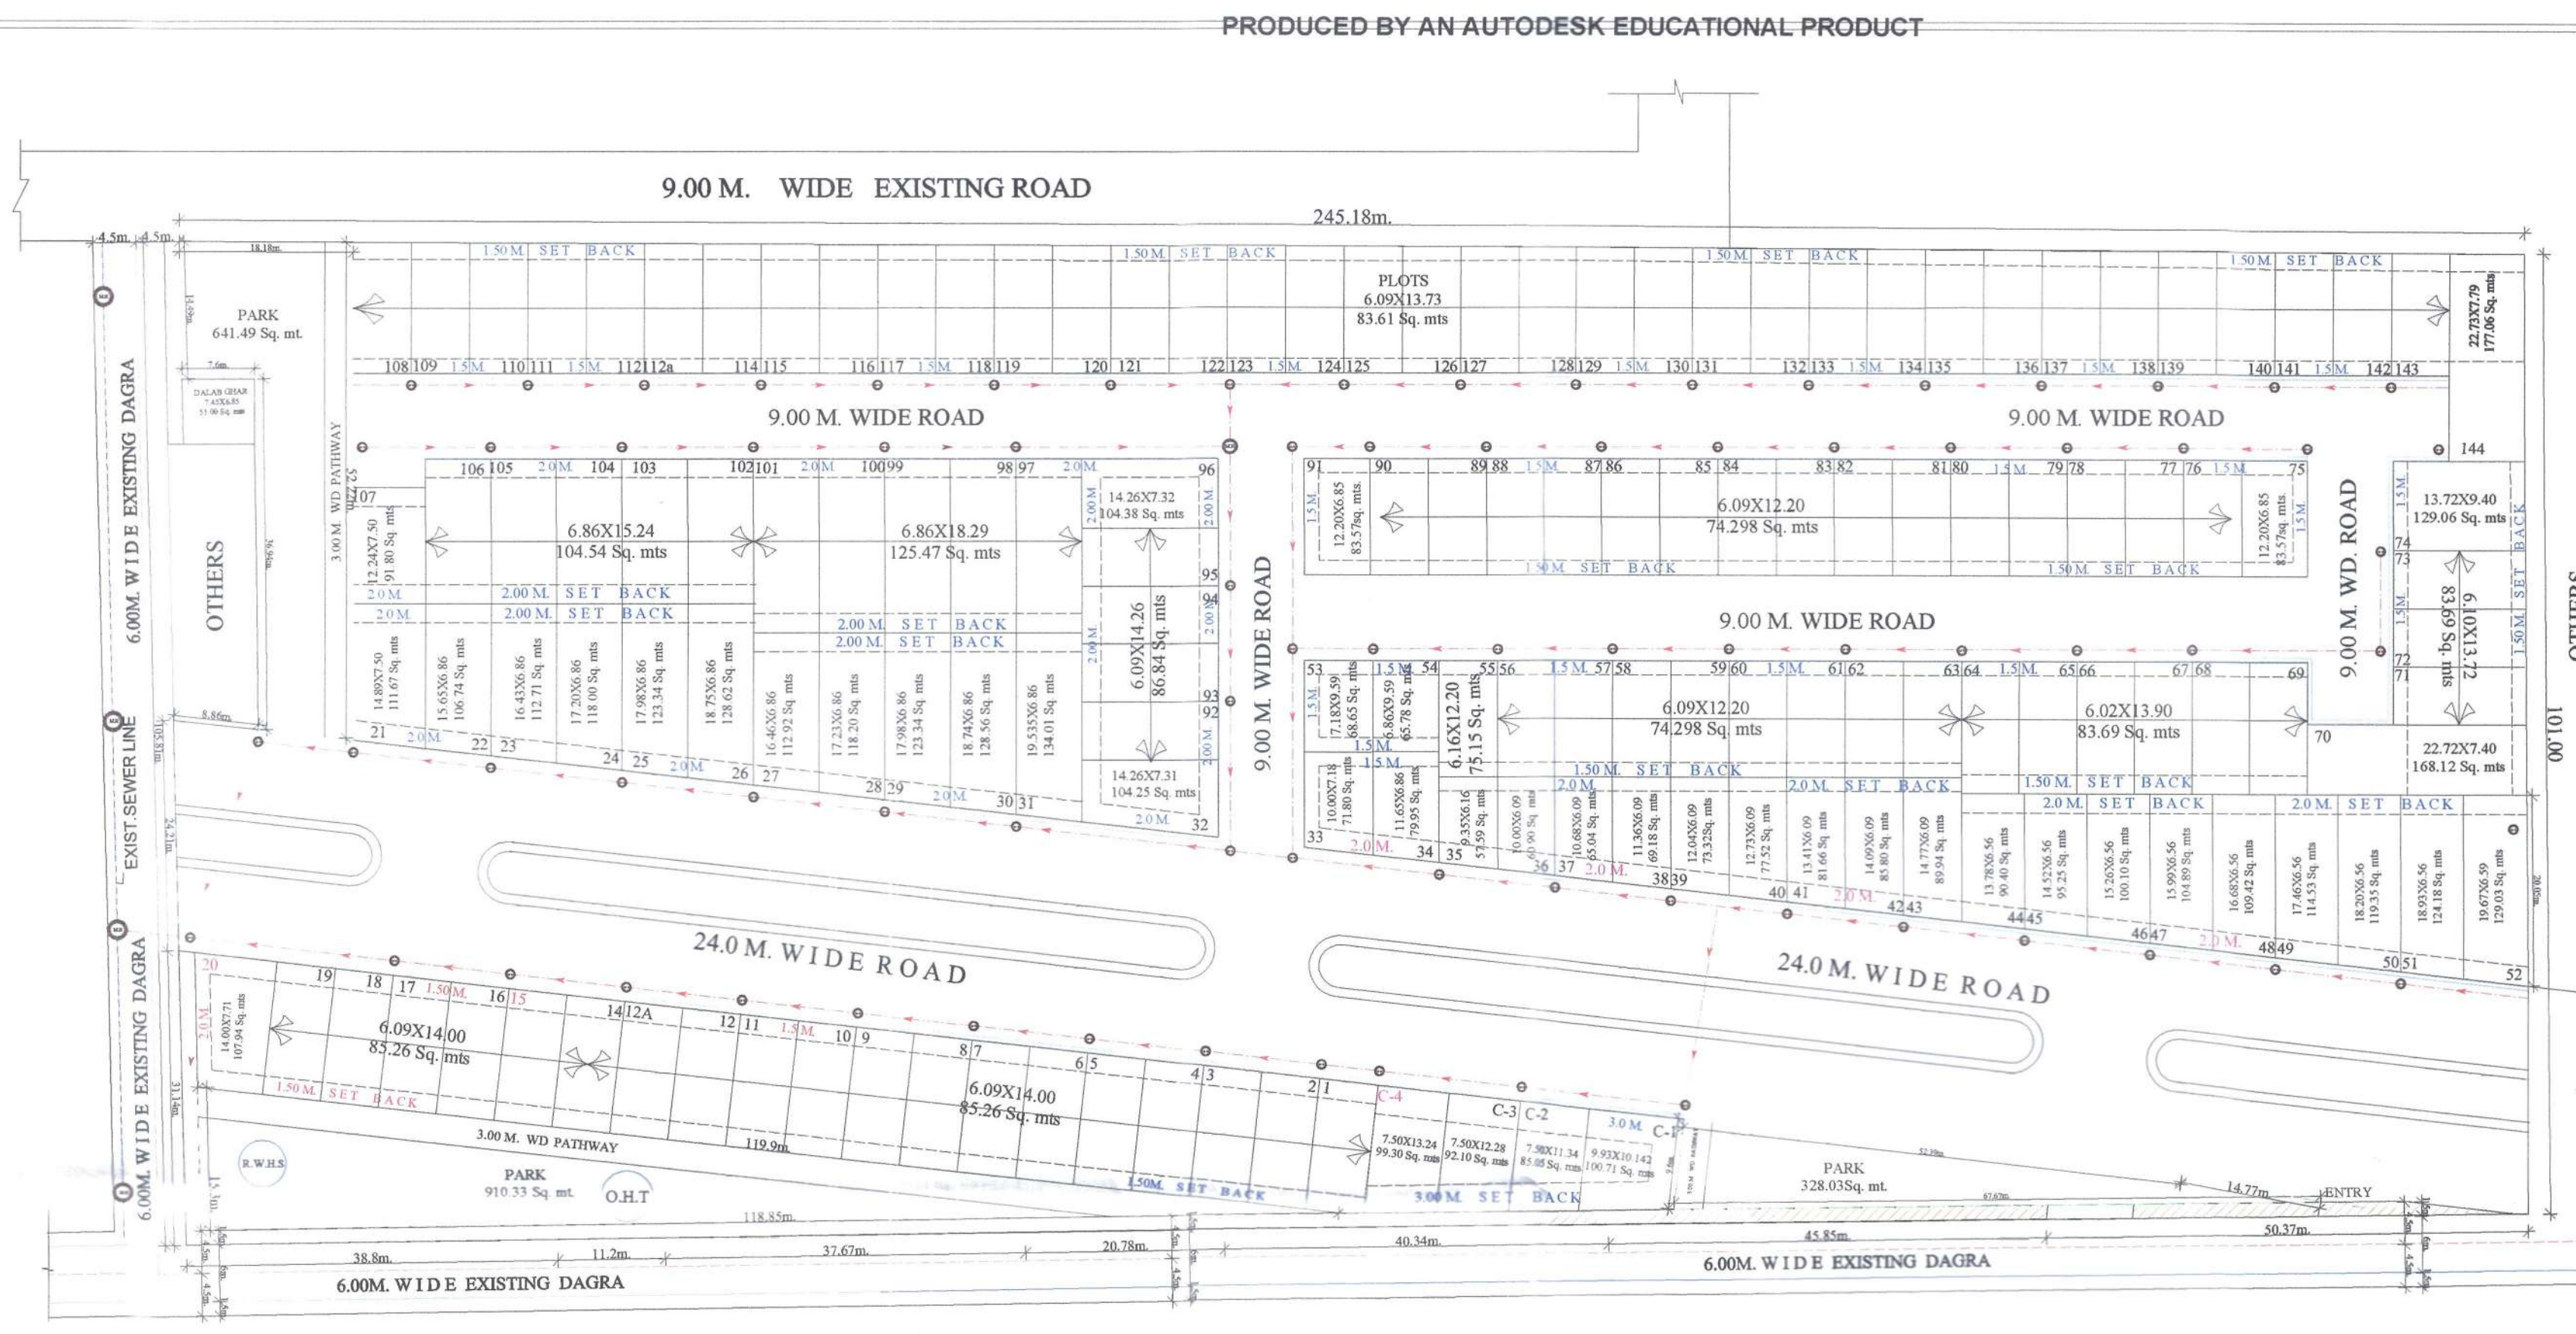

WASTE DISPOSAL PLAN

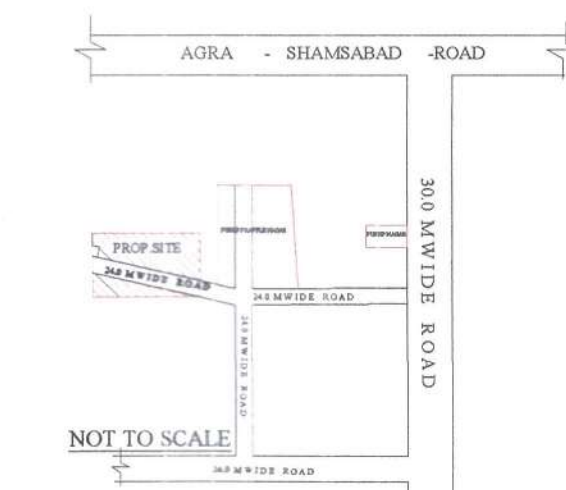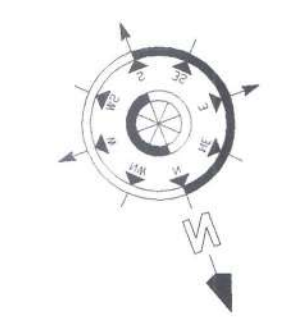

KEY PLAN

SYMBOL	DESCRIPTION	SLOP
—	Ø 250 MM DIA WASTE DISPOSAL PIPE	1:200
□	HOUSE SOIL CHAMBER (600X600MM)	
○	Ø 900 MM DIA CIRCULAR MANHOLE	
○	Ø 1200 MM DIA CIRCULAR MANHOLE	
■	ROAD GULLY CHAMBER	
⊞	TRANSFORMER	
⊞	ELECTRICAL HUT PANEL	

REVISED WASTE DISPOSAL PLAN OF " MAYUR VIHAR " ON KHASRA NO. 67A(Part),67B(Part) SITUATED AT MAUZA CHAMRAULI ,DISTT. & TEHSIL AGRA.

OWNER : P.P BUILDCON E&VT LTD.

Theme Consultants
ARCHITECTURE PLANNERS INTERIORS
ADDRESS- 3/1A New Rajamandi Colony,
Agra-282002
PHONE:- 0562-2522459