



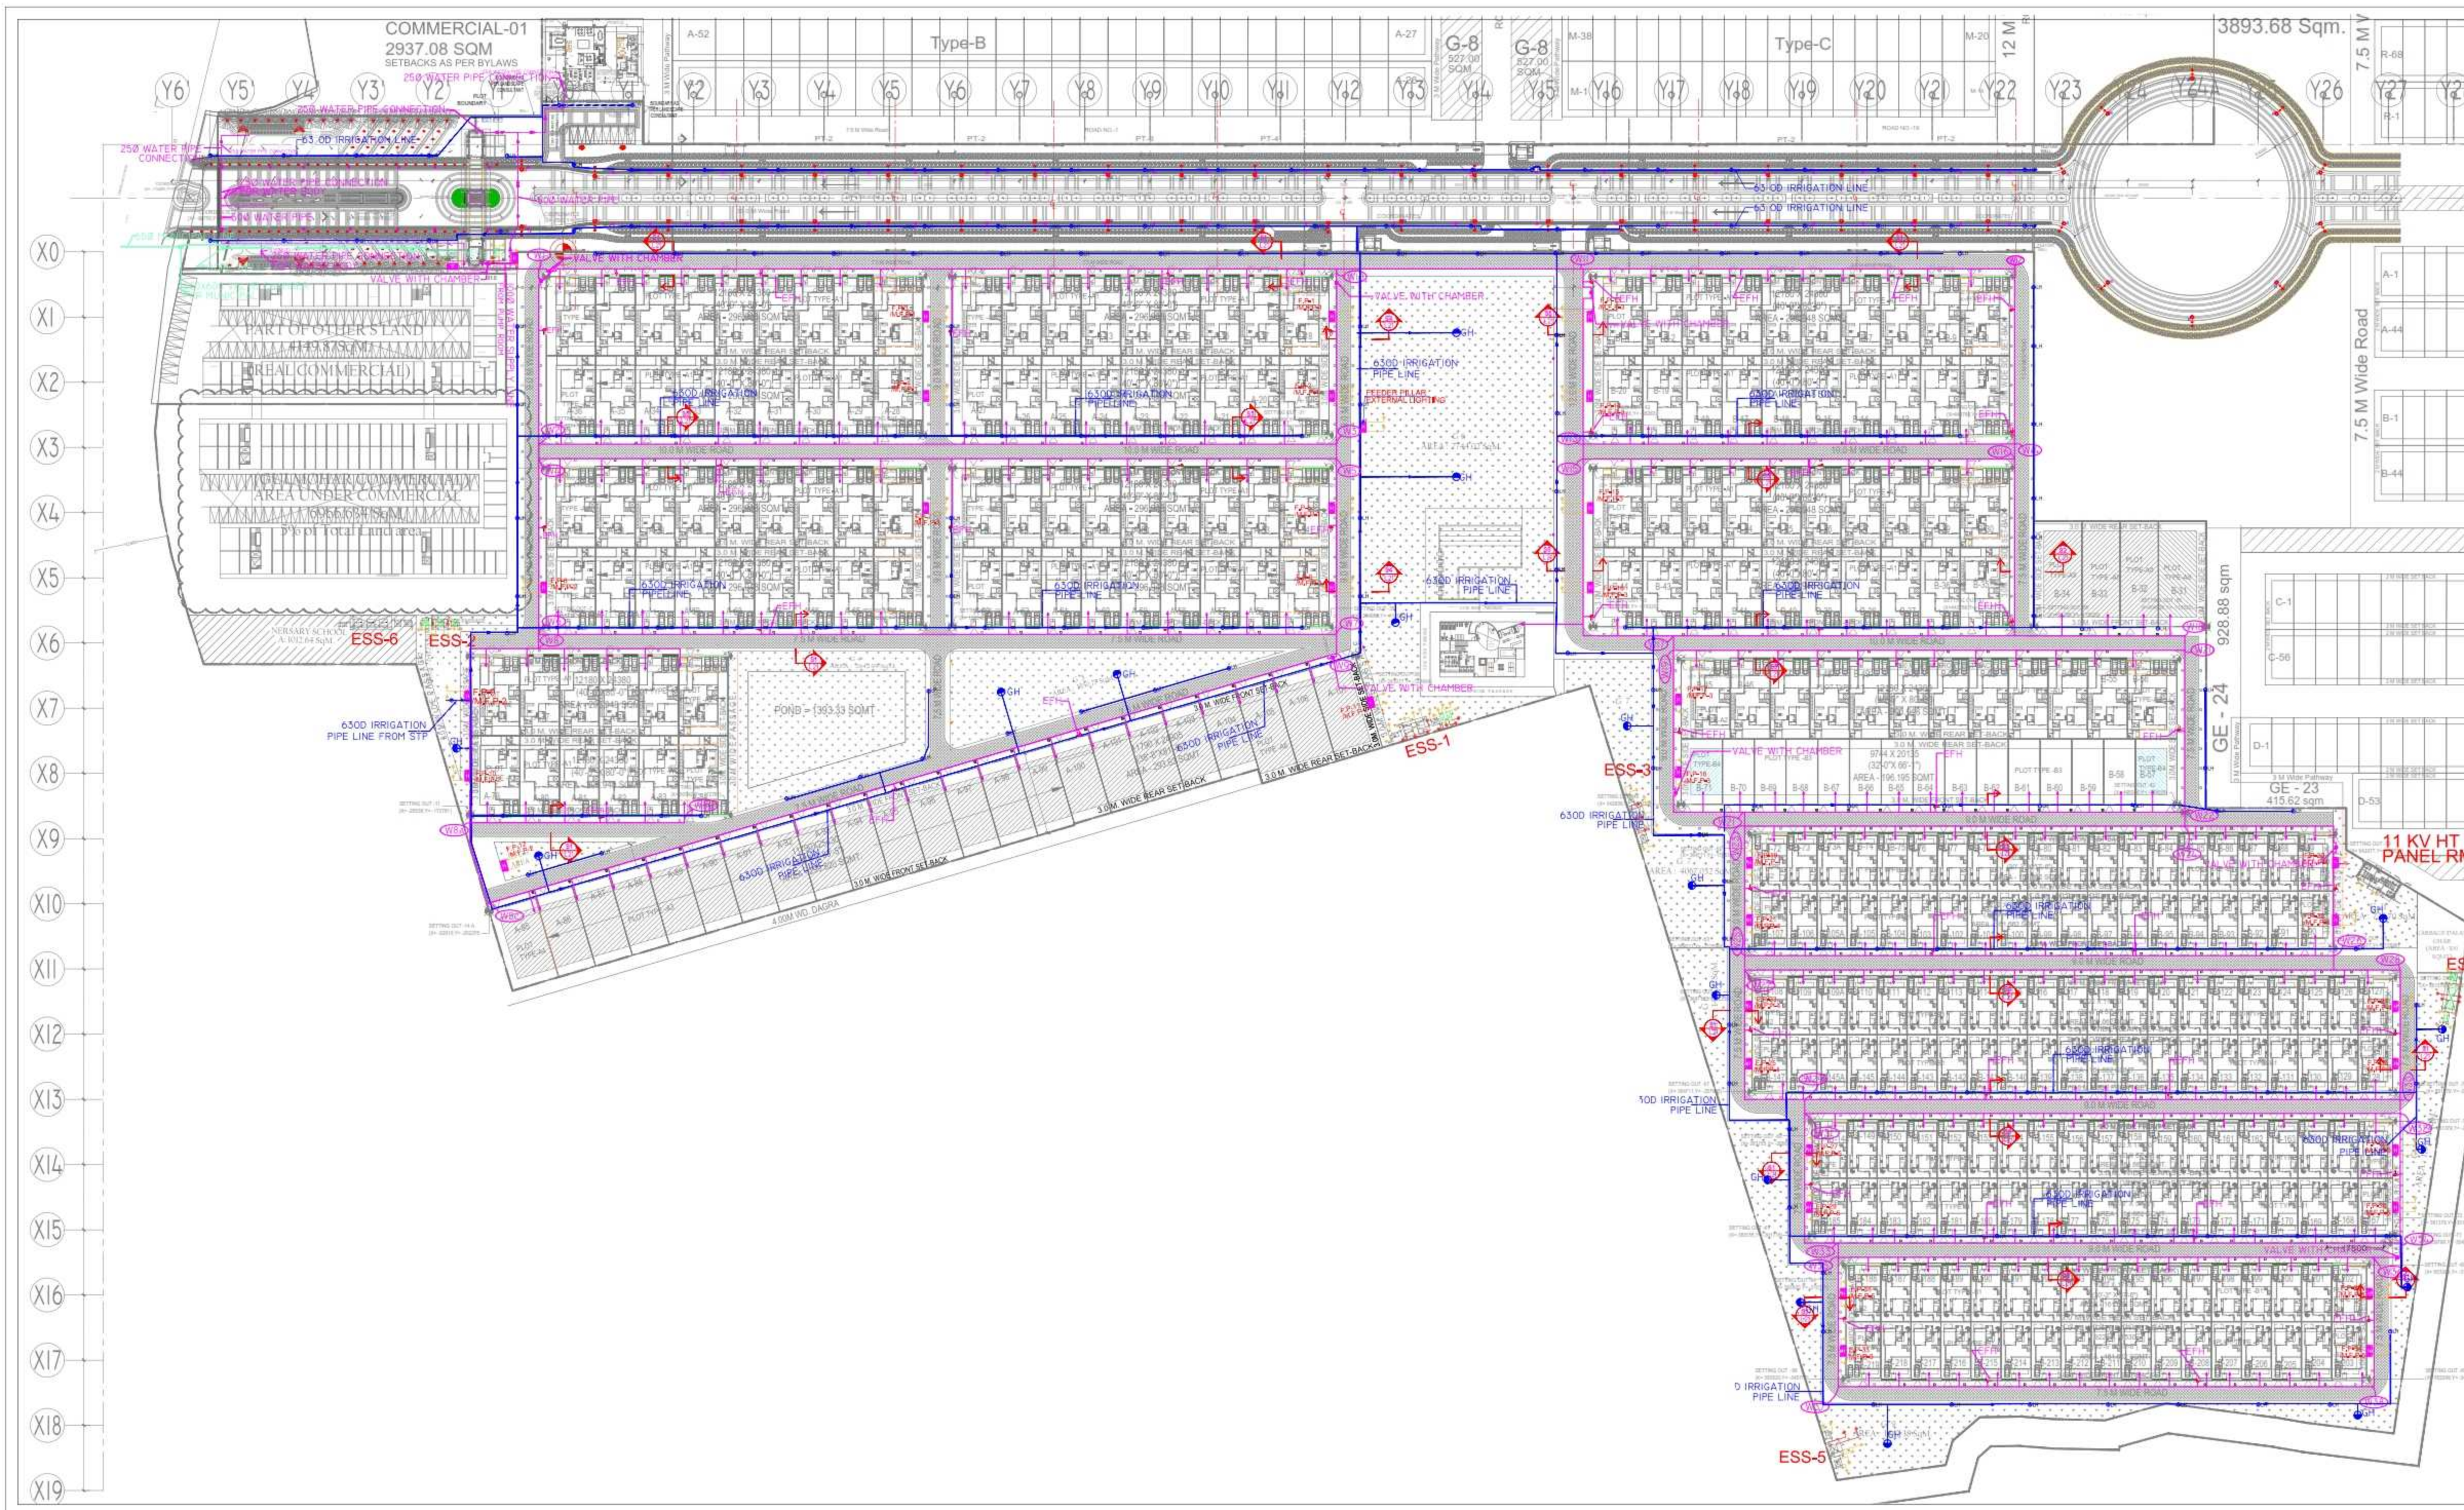

DESIGN CHART SHOWING OF WATER SUPPLY				
S.No.	Line No.	Length	Pipe Dia	
1.	P ROOM	W1	20.0	150
2.	W1	W2	53.8	100
3.	W2	W3	240.0	80
4.	W2	W4	4.5	100
5.	W4	W5	240.0	80
6.	W4	W6	54.0	100
7.	W6	W7	245.0	80
8.	W6	W8	4.2	100
9.	W8	W8A	74.5	100
10.	W8A	W8B	56.6	80
11.	W8A	W8C	25.5	100
12.	W8C	W9	271.0	80
13.	W9	W7	5.8	100
14.	W7	W5	53.8	100
15.	W5	W3	4.5	100
16.	W1	W10	245.0	80
17.	W10	W3	53.8	100
18.	W10	W11	75.0	100
19.	W11	W13	53.8	100
20.	W13	W14	133.0	80
21.	W13	W15	4.5	100
22.	W15	W16	133.0	80
23.	W15	W17	83.0	100
24.	W17	W18	157.0	80
25.	W17	W19	4.5	100
26.	W19	W20	157.0	80
27.	W19	W21	72.0	100
28.	W21	W22	135.0	80
29.	W21	W23	4.3	100
30.	W23	W24	135.0	80
31.	W23	W25	40.0	100
32.	W25	W26	181.0	80
33.	W25	W27	4.5	100
34.	W27	W28	201.0	80
35.	W27	W29	58.5	100
36.	W29	W30	183.0	80
37.	W29	W31	4.5	100
38.	W31	W32	83.0	80
39.	W31	W33	50.0	100
40.	W33	W34	172.5	80
41.	W33	W35	4.5	100
42.	W35	W36	164.0	80
43.	W35	W37	40.0	100
44.	W37	W38	164.0	80
45.	W11	W12	133.0	100
46.	W12	W14	54.0	100
47.	W14	W16	4.6	100
48.	W16	W18	106.0	100
49.	W18	W20	4.5	100
50.	W20	W22	50.0	100
51.	W22	W24	4.3	100
52.	W24	W26	85.5	100
53.	W26	W28	25.0	100
54.	W28	W30	40.0	100
55.	W30	W32	4.5	100
56.	W32	W34	39.8	100
57.	W34	W36	12.7	100
58.	W36	W38	40.0	100

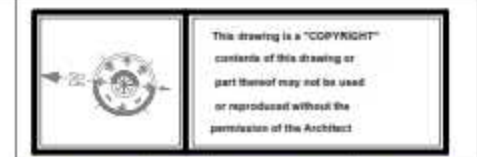

NO. OF PRINT	DATE	ISSUED TO	REMARKS
BY MAIL	11-07-17	SITE	GFC

WATER SUPPLY LEGEND	
1. 1500 WATER SUPPLY LINE	
2. VALVE	
3. EXTERNAL FIRE HYDRANT	
IRRIGATION SUPPLY LEGEND	
1. VALVE	
2. IRRIGATION WATER LINE	
3. GARDEN HYDRANT	
4. LAWN HYDRANT	

DRAWING FOR	
FSC	☐ FOR SITE CO-ORDINATION
FTP	☐ FOR TENDER PURPOSE
FAO	☐ FOR APPROVAL ONLY
FAC	☐ FOR ADVANCE COPY
GFC	☒ GOOD FOR CONSTRUCTION



CLIENT	M/S S.J.P. GLOBAL LIMITED
PROJECT	SHRI RADHA GULMOHAR MATHURA U.P.
DATE	10-07-2017
SCALE	1:1
DRAWING TITLE	WATER SUPPLY PLUMBING LAYOUT FOR GULMOHAR TOWNSHIP
CONSULTANTS	KEEN ASSOCIATES
STRUCTURE	D.P. ARORA & ASSOCIATES
ELECTRICAL	PEE CONSULTANT
PLUMBING & FIRE FIGHTING	DAVIDSON CONSULTANT
LANDSCAPE	UNICAL ASSOCIATES
ARCHITECTS	Confluence
DRAWING NO.	SITE-PL-01
REVISION	RD