



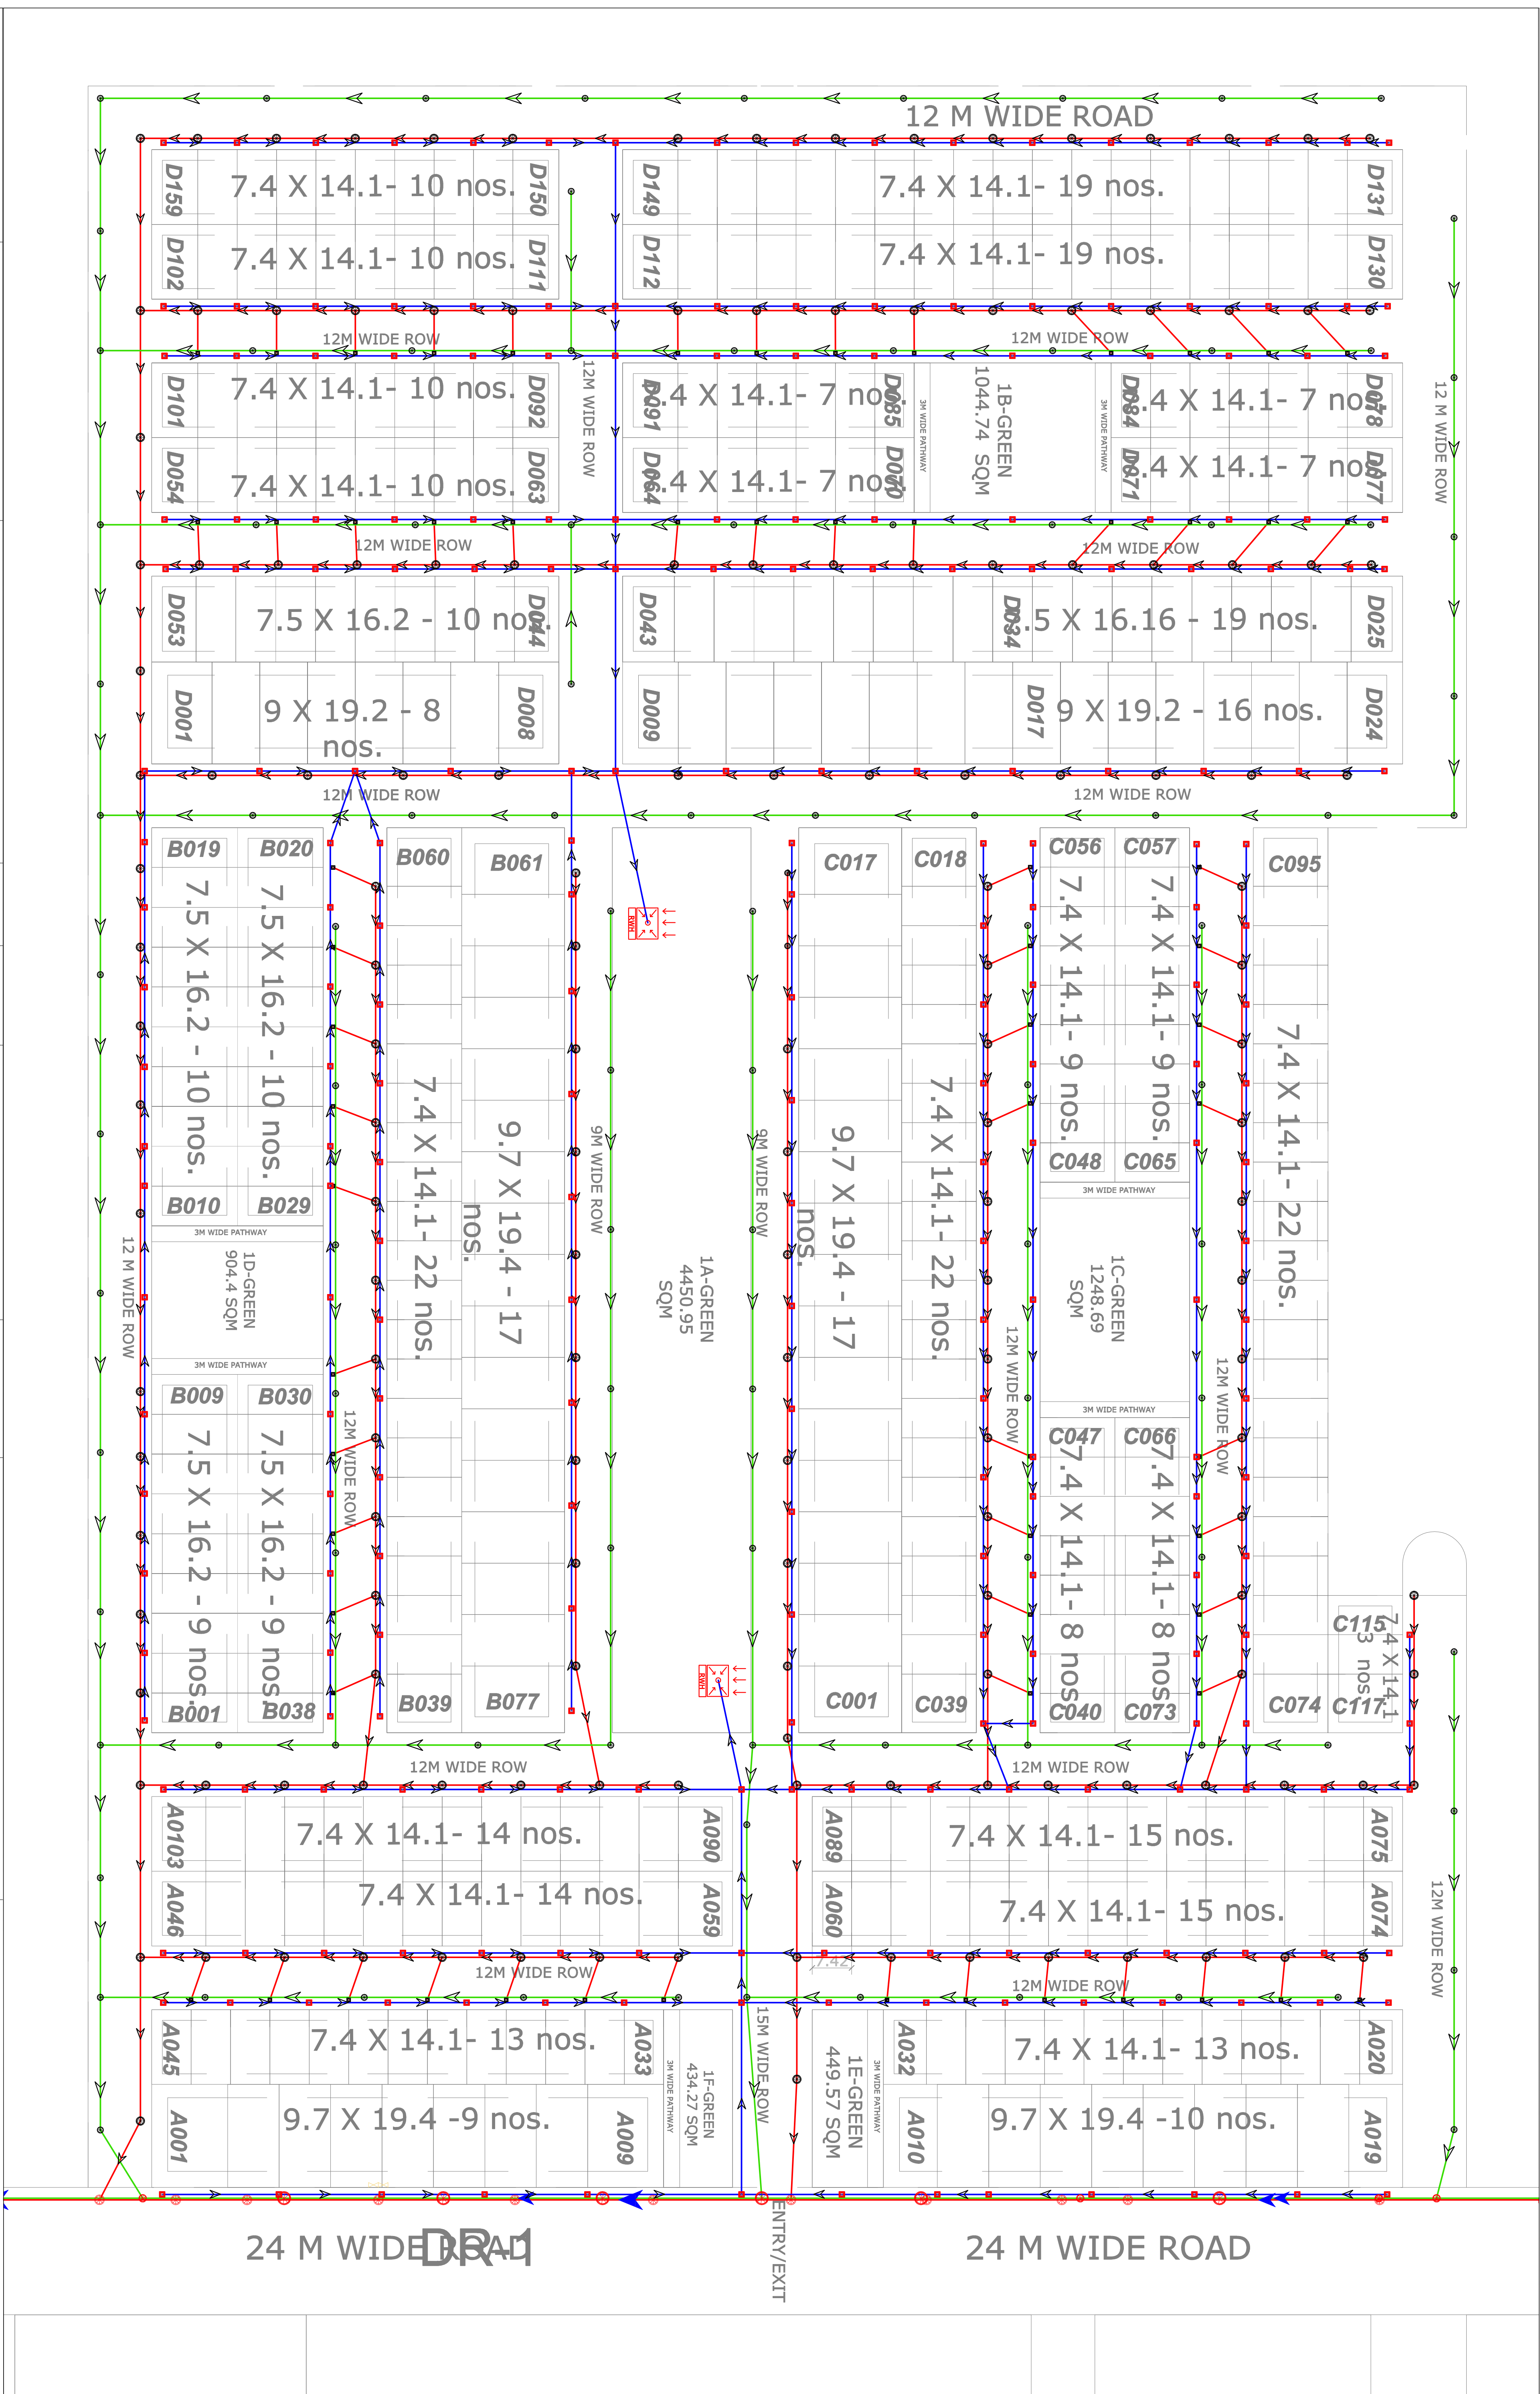

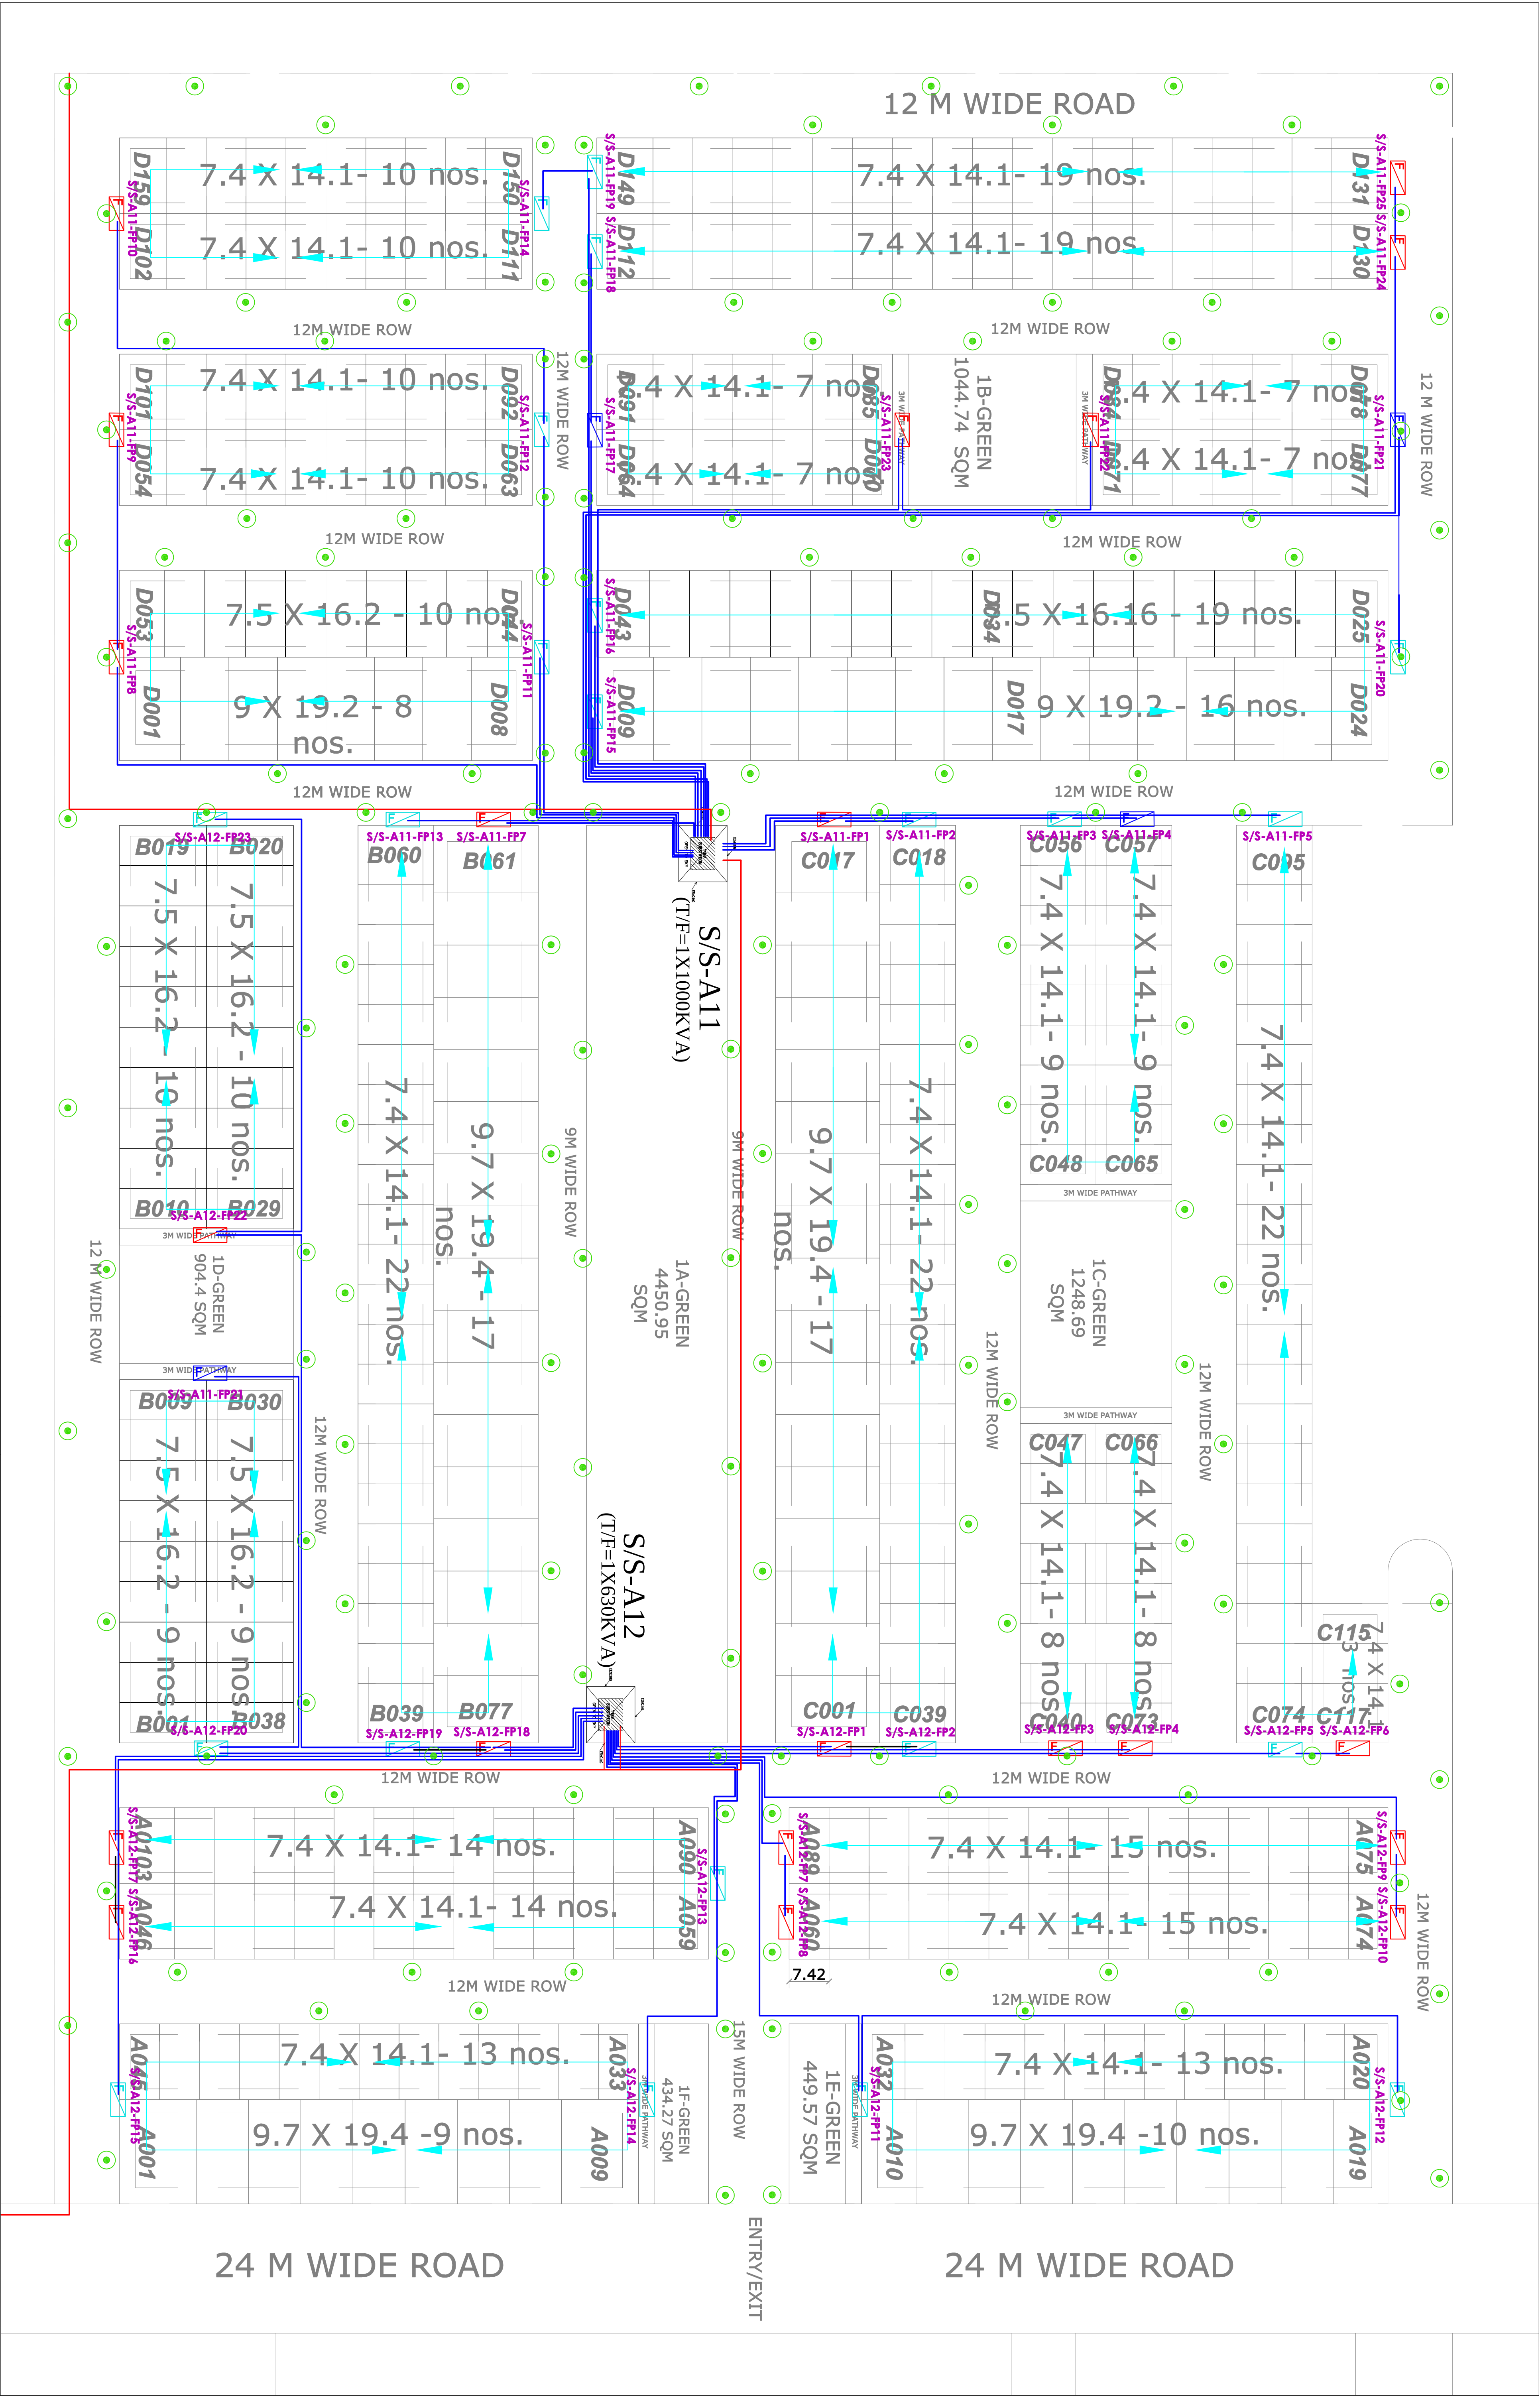

PROJECT	DEVELOPER	DRAWING TITLE		SCALE	NORTH	DRG. NO.	REVISION		LEGEND:-	
WAVE CITY	Uppal Chadha Hi- Tech Developers Pvt. Ltd.	LT Line , HT Line & Street Light SECTOR - 1 (PHASE - 1)	N.T.S				REV. NO.	DATE	LT Network	
			DATE				Street Light			